


General Notes:

**FOR PERMIT ONLY
NOT FOR CONSTRUCTION**

PERMIT 09/24/04 PERMIT SET - NOT FOR CONSTRUCTION
Issue Log

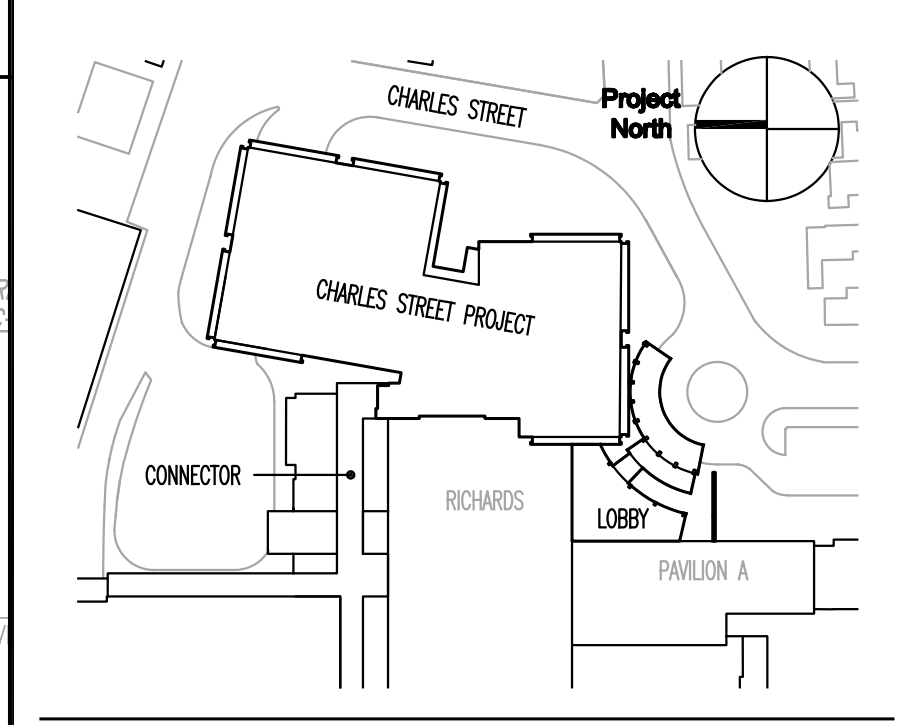


TRO
ARCHITECTURE
PLANNING
ENGINEERING
INTERIOR DESIGN

The Ritchie Organization
80 Bridge Street
Newton, MA 02459-1194
978-555-9100

Maine Medical Center
Charles Street Project
Portland, Maine MMC Project No. 21841

Drawing Title
GROUND FLOOR PLAN

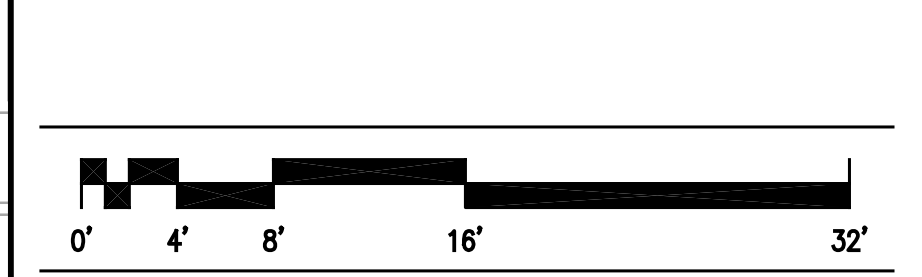

Commission No. 4673 Date Issued
Scale 1/8" = 1'-0" Sheet Number
Drawn By JLV
Approved By TML
Filename 4673A20G.B.dwg
Copyright © 2004 by TRO

A20G.B

**ENLARGED GROUND FLOOR PLAN
CONCOURSE & LOBBY**
F5 SCALE: 1/4" = 1'-0"