



General Notes:
 1) REFER TO GENERAL NOTES ON DWG. A20R.1

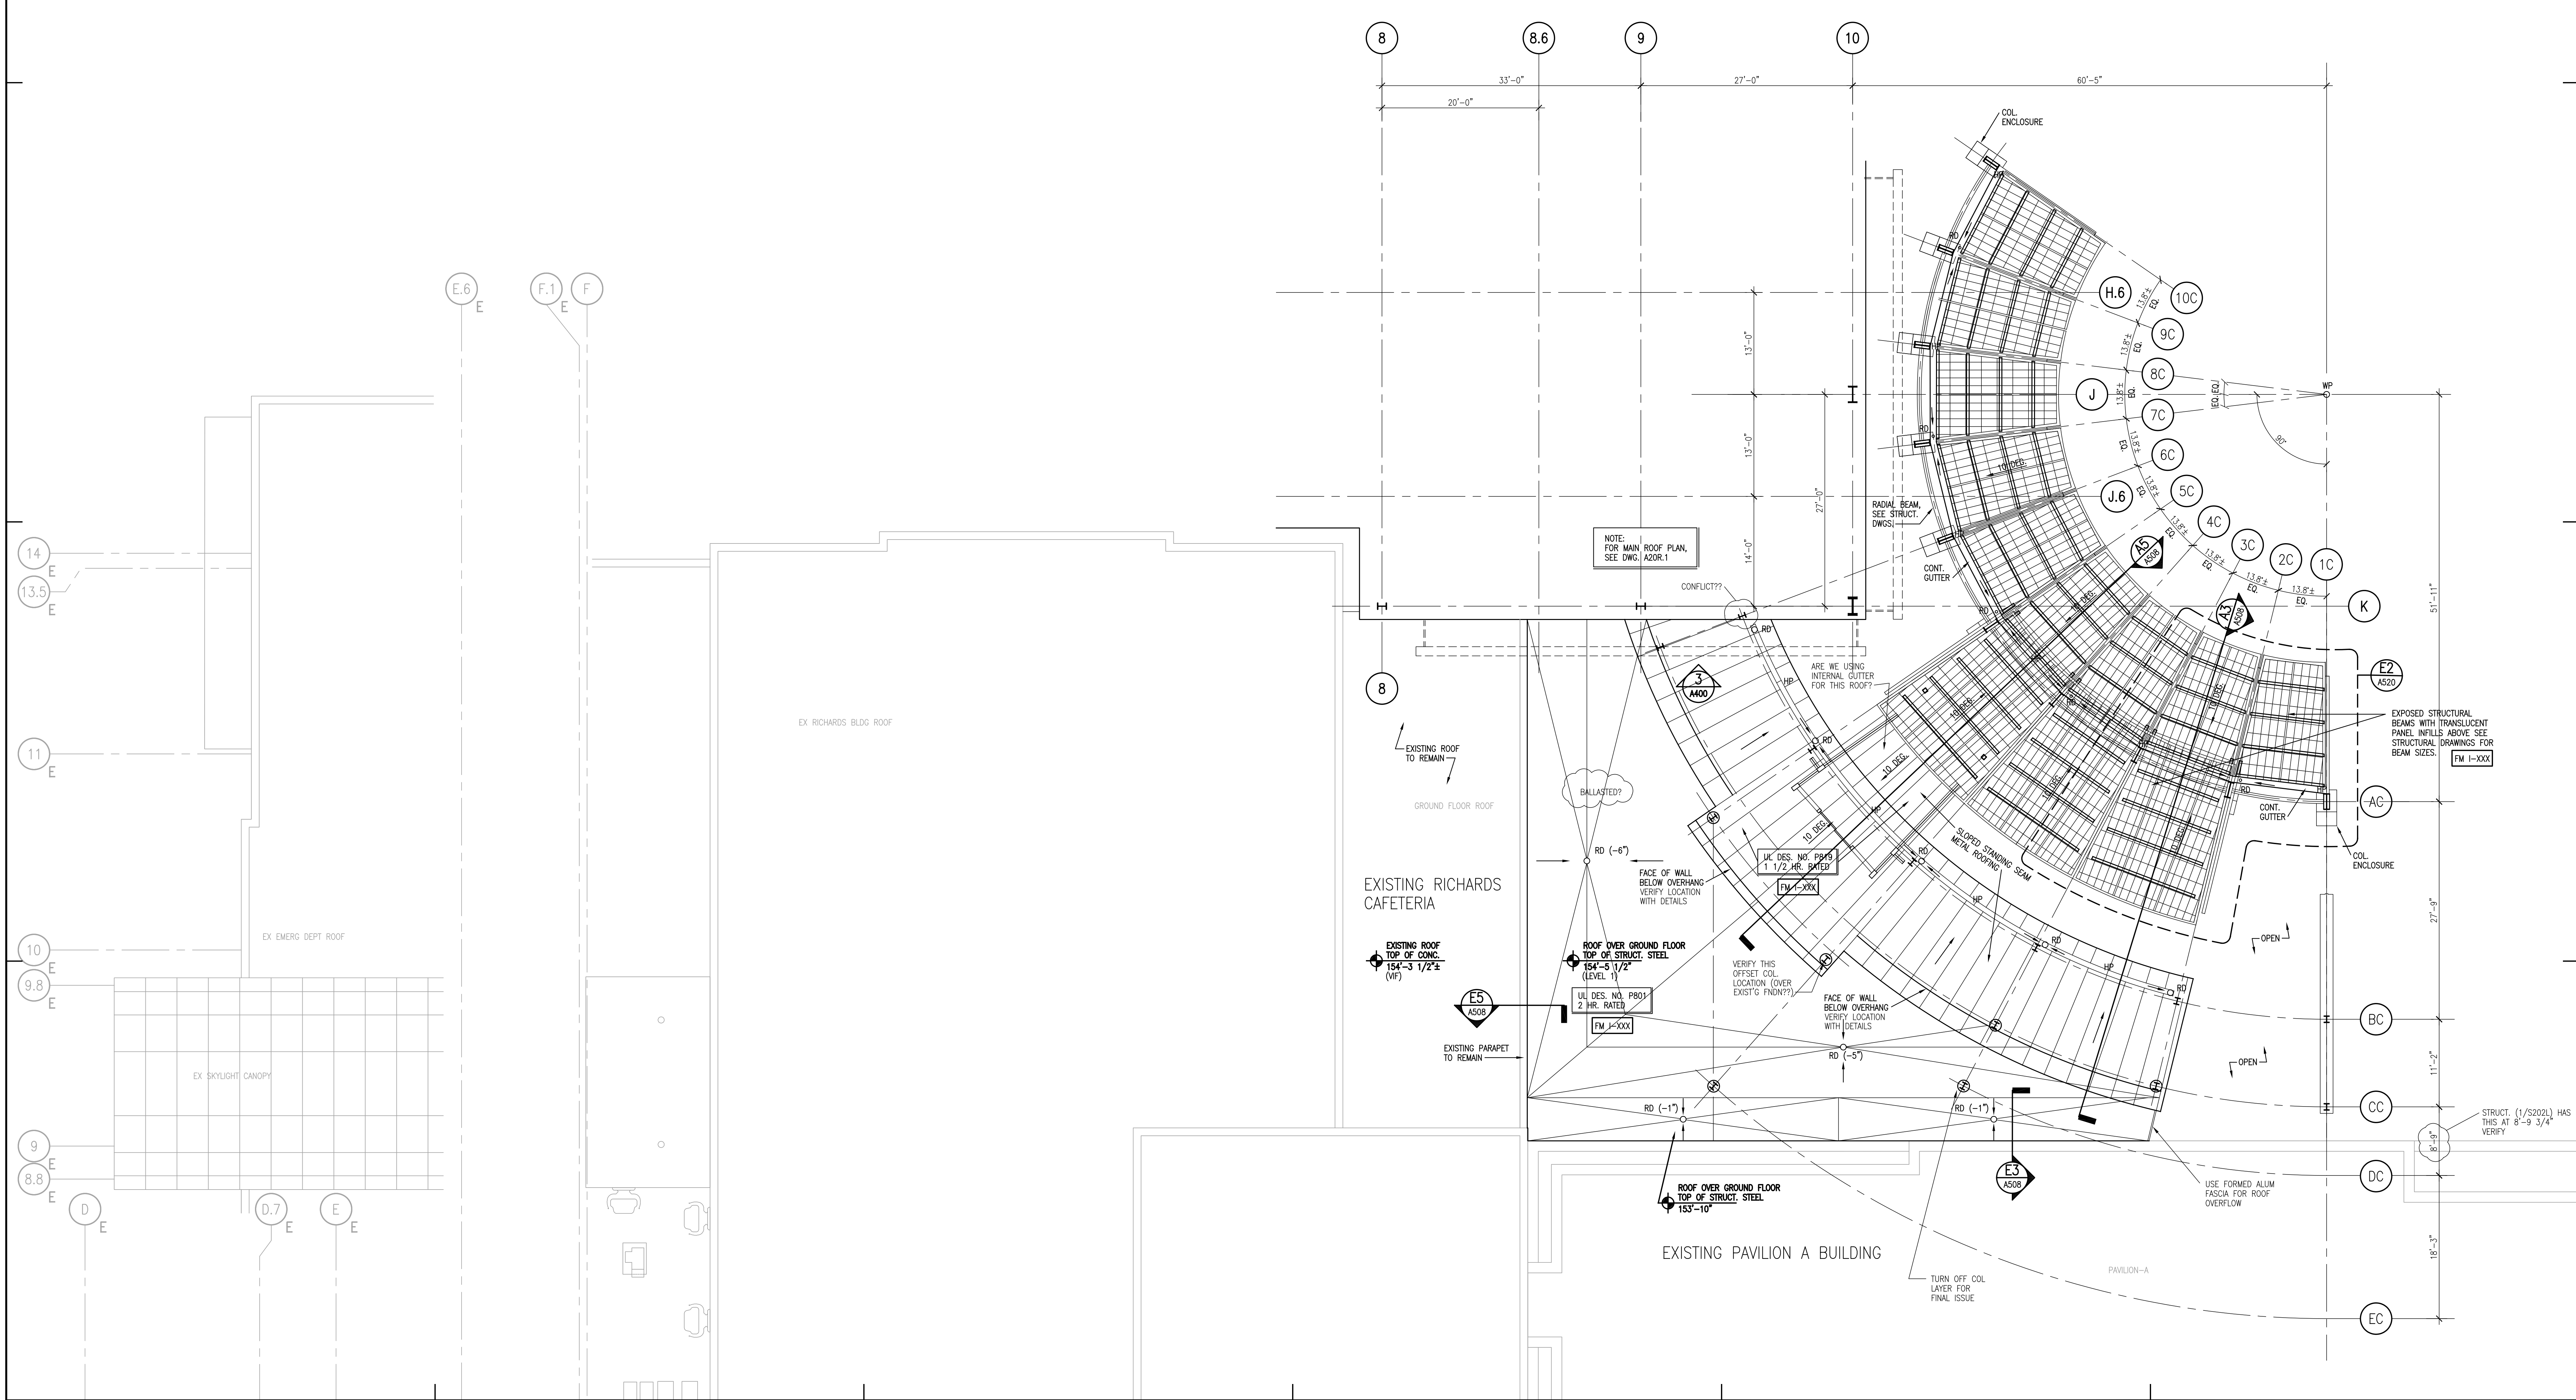

**FOR PERMIT ONLY
 NOT FOR CONSTRUCTION**

MARK ISSUE DATE DESCRIPTION
 PERMIT 09/24/04 PERMIT SET - NOT FOR CONSTRUCTION
 Issue Log

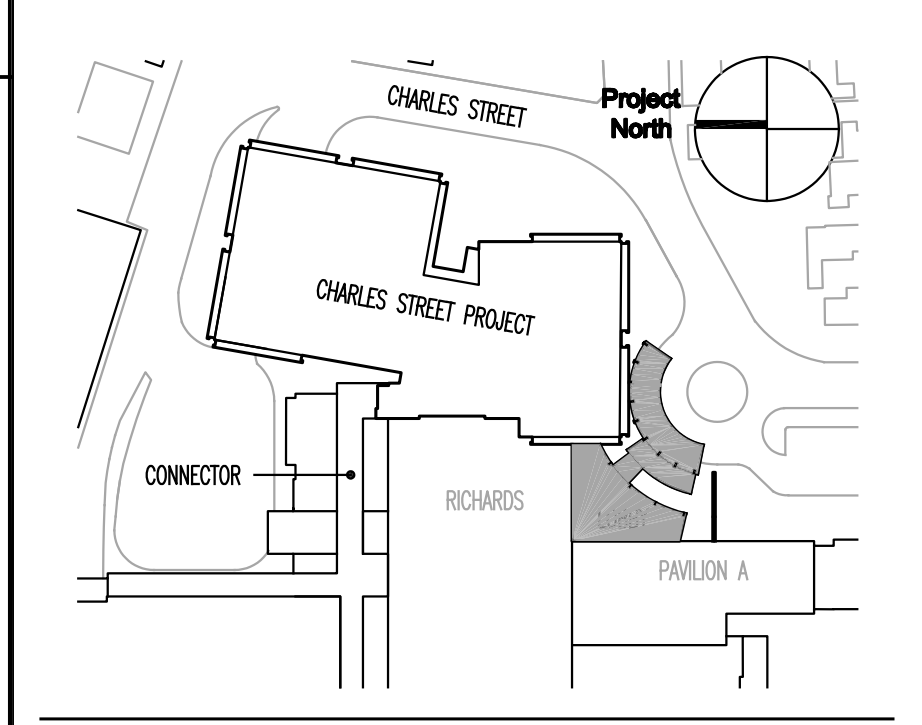

Key Plan

TRO
 ARCHITECTURE
 PLANNING
 ENGINEERING
 INTERIOR DESIGN

The Ritchie Organization
 80 Bridge Street
 Newton, MA 02459-1194
 617-552-9100

Maine Medical Center
 Charles Street Project
 Portland, Maine MMC Project No. 21841

Drawing Title
**FRONT LOBBY
 ROOF PLAN**

0' 4' 8' 16' 32'

Commission No.	4673	Date Issued	
Scale	1/8" = 1'-0"	Sheet Number	A20R.2
Drawn By		Approved By	
File Name	4673A20R.2.dwg	Copyright	© 2004 The Ritchie Organization