





1. SEE ELECTRICAL DRAWINGS FOR ADDITIONAL LIGHT FIXTURES LOCATIONS

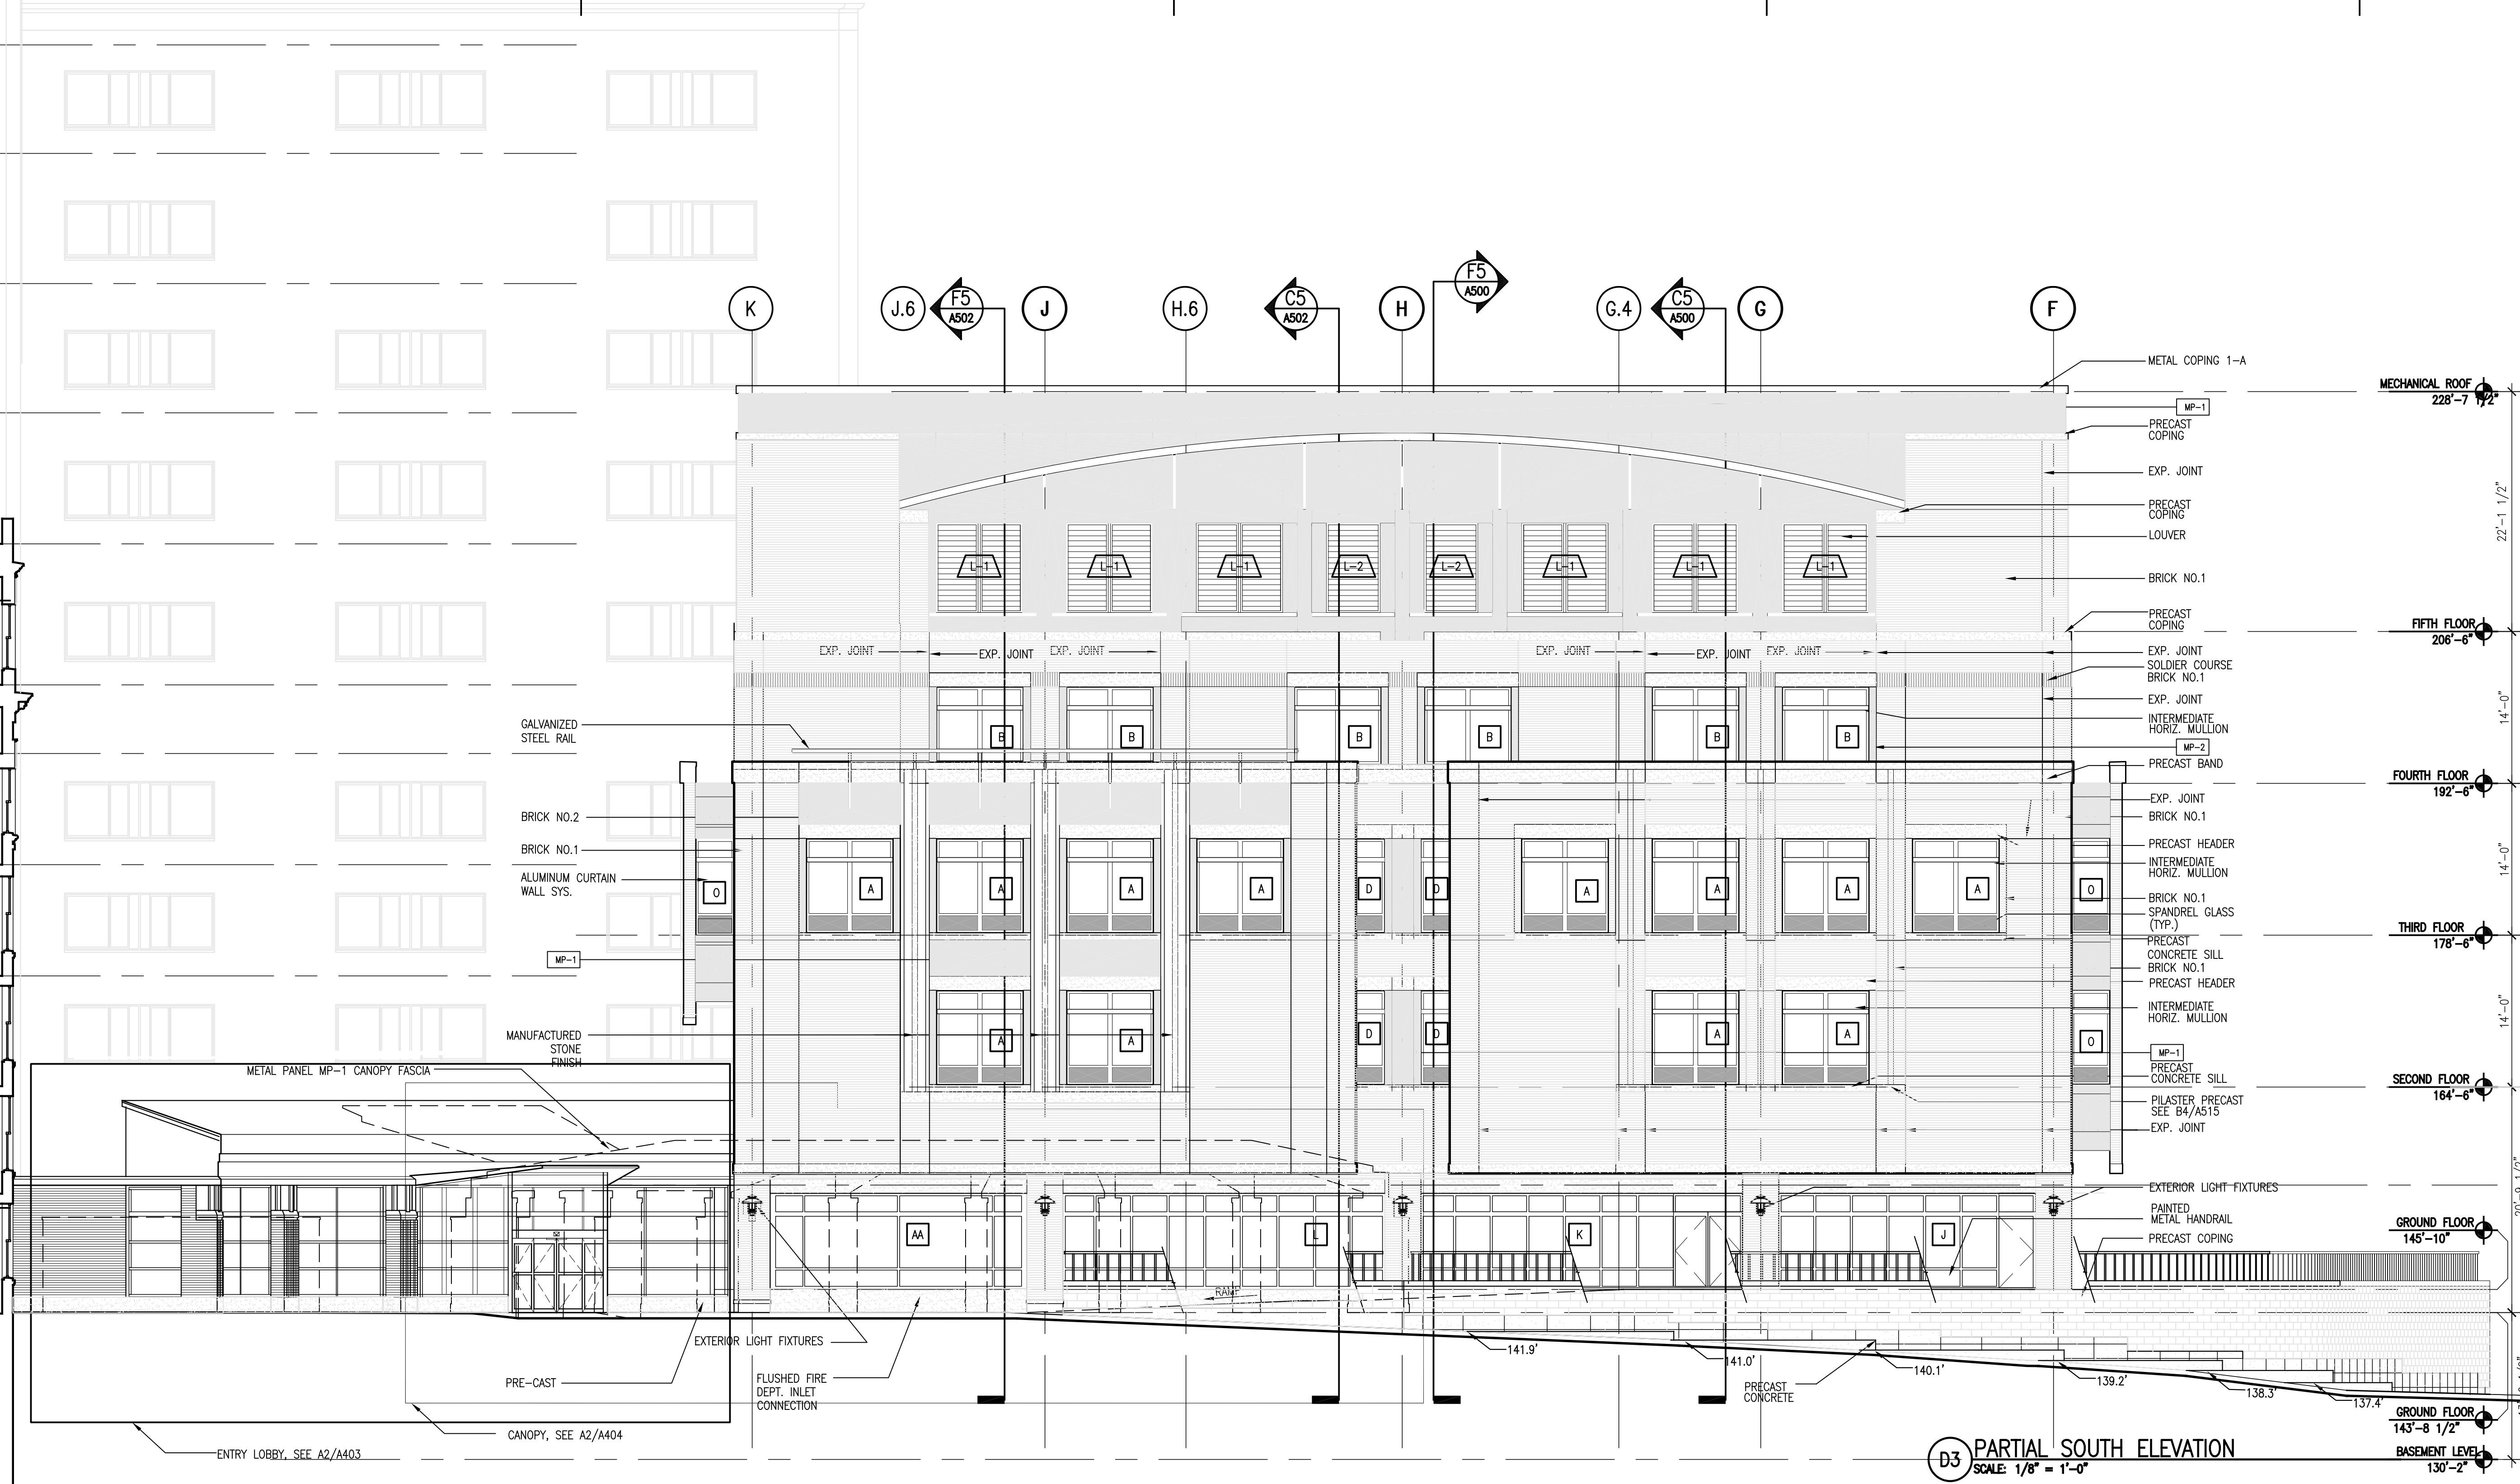


B3 PARTIAL SOUTH ELEVATION
SCALE: 1/8" = 1'-0"

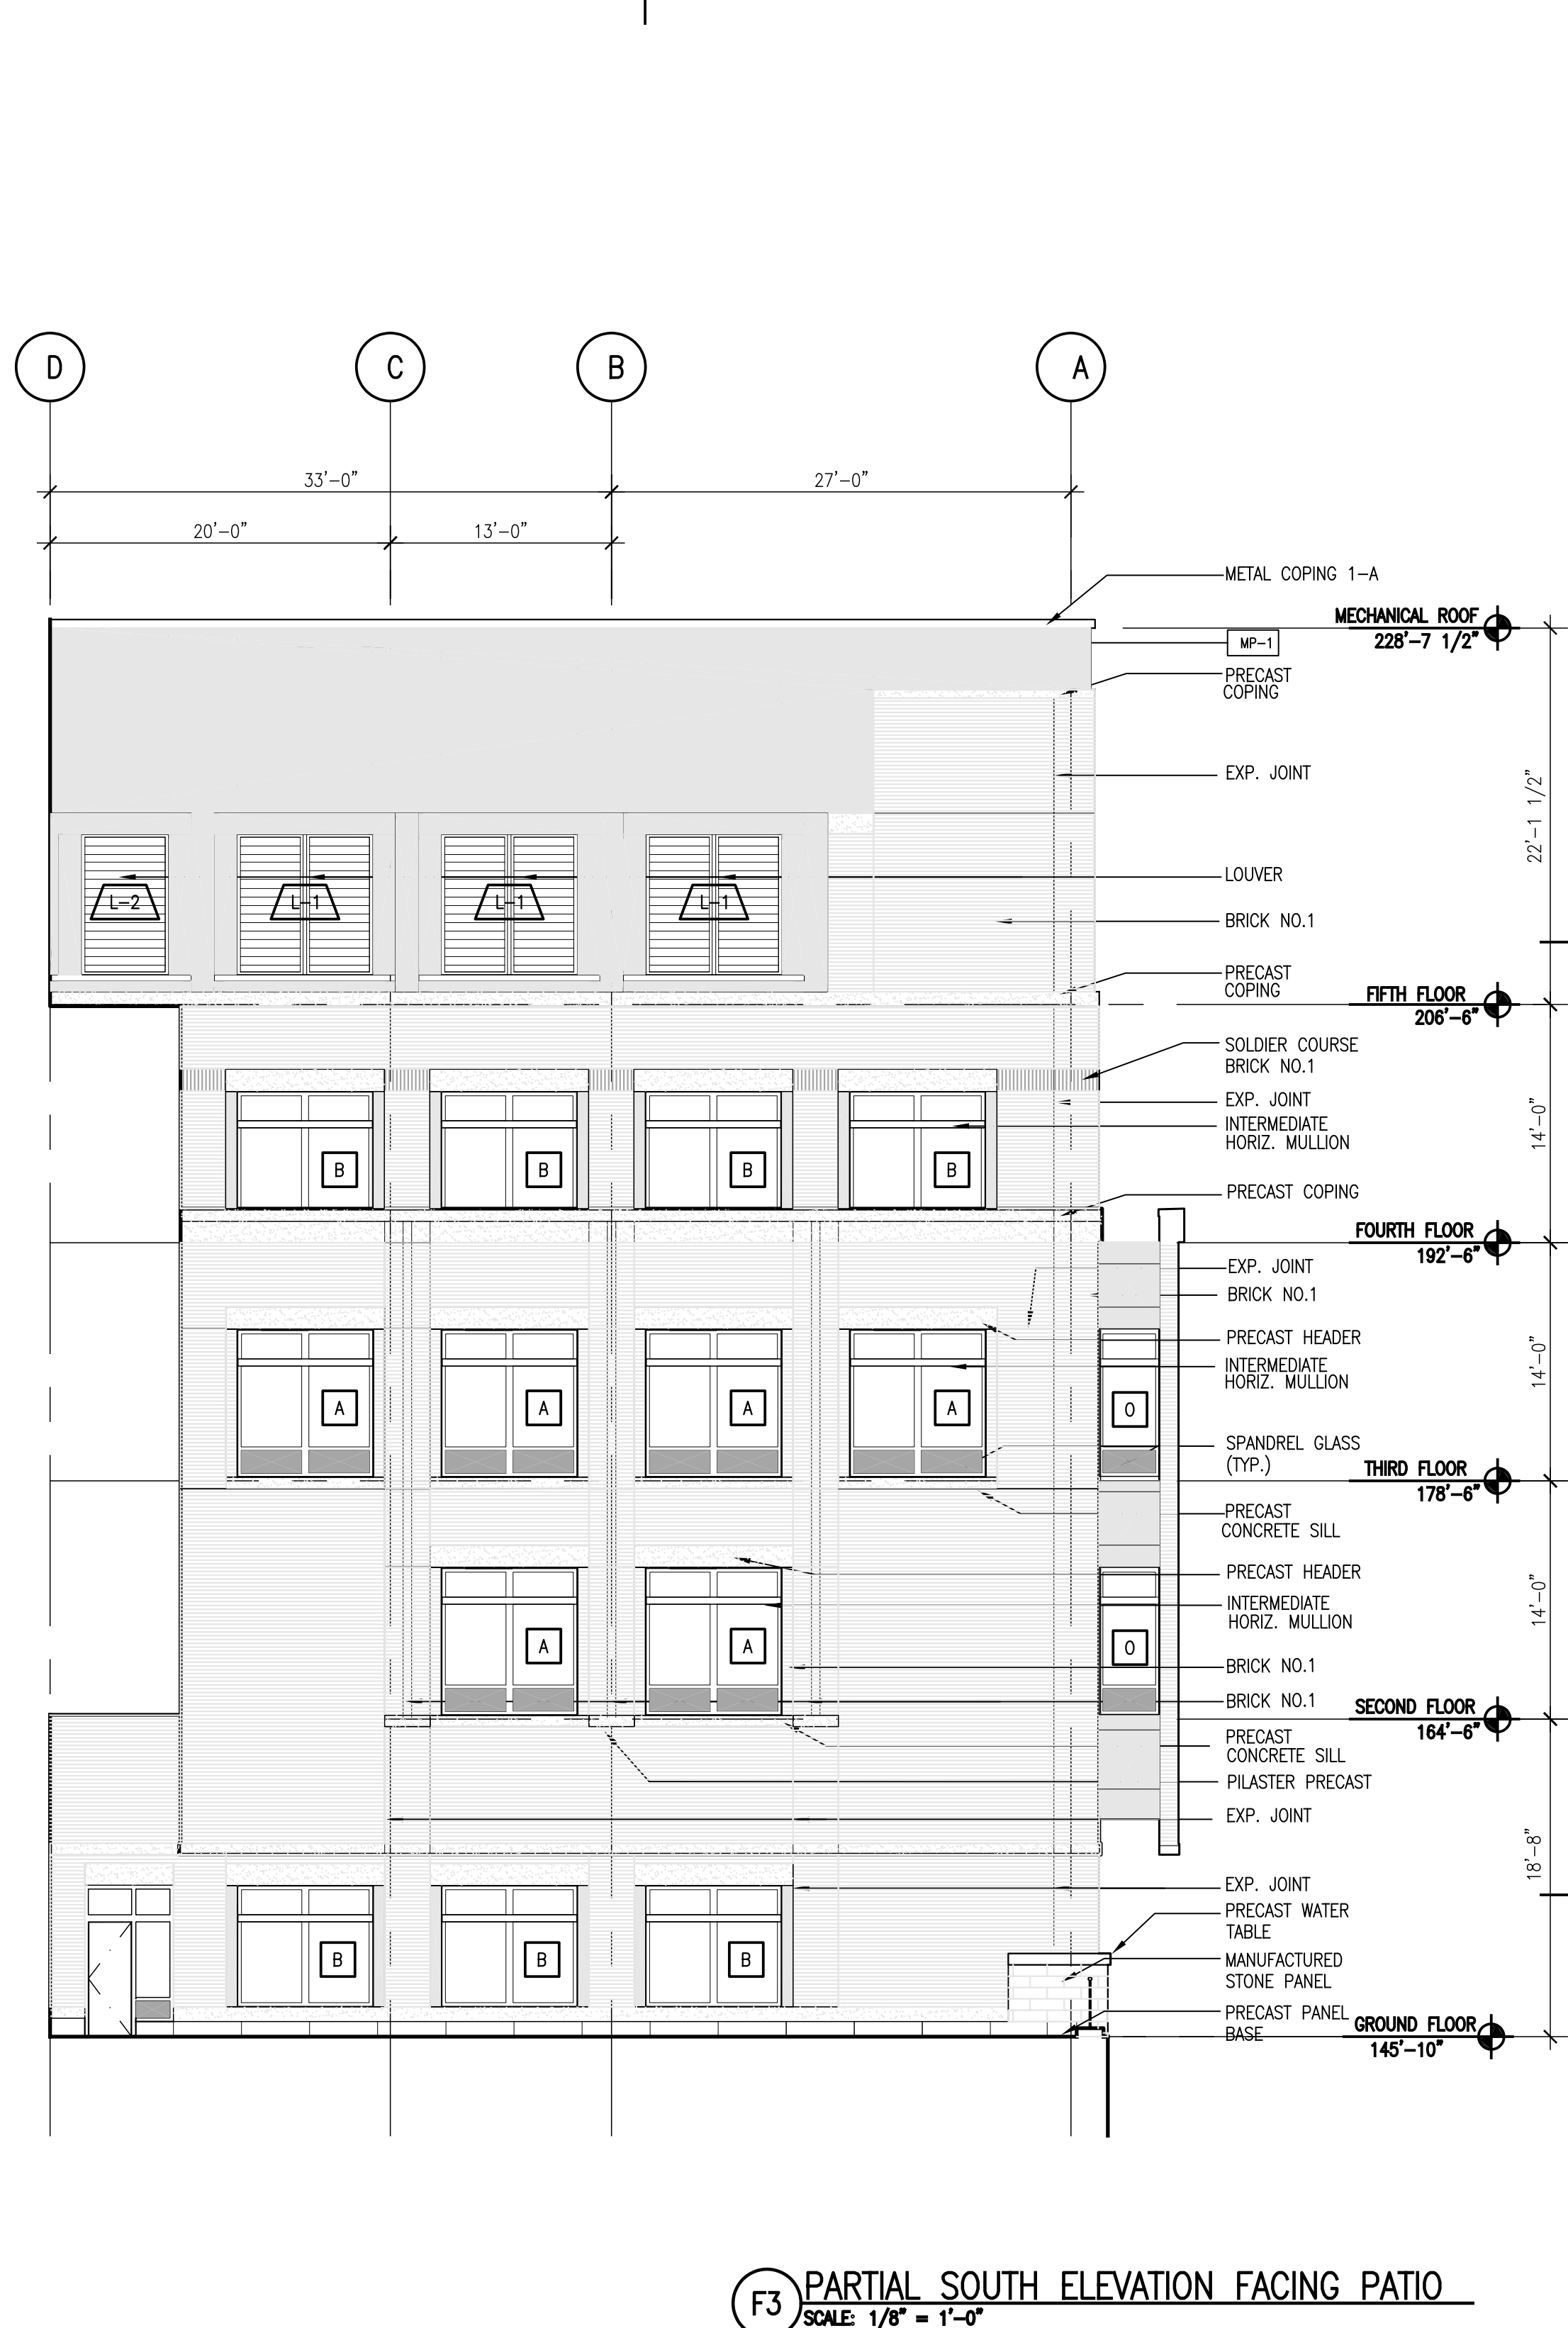

F3 PARTIAL SOUTH ELEVATION FACING PATIO
SCALE: 1/8" = 1'-0"

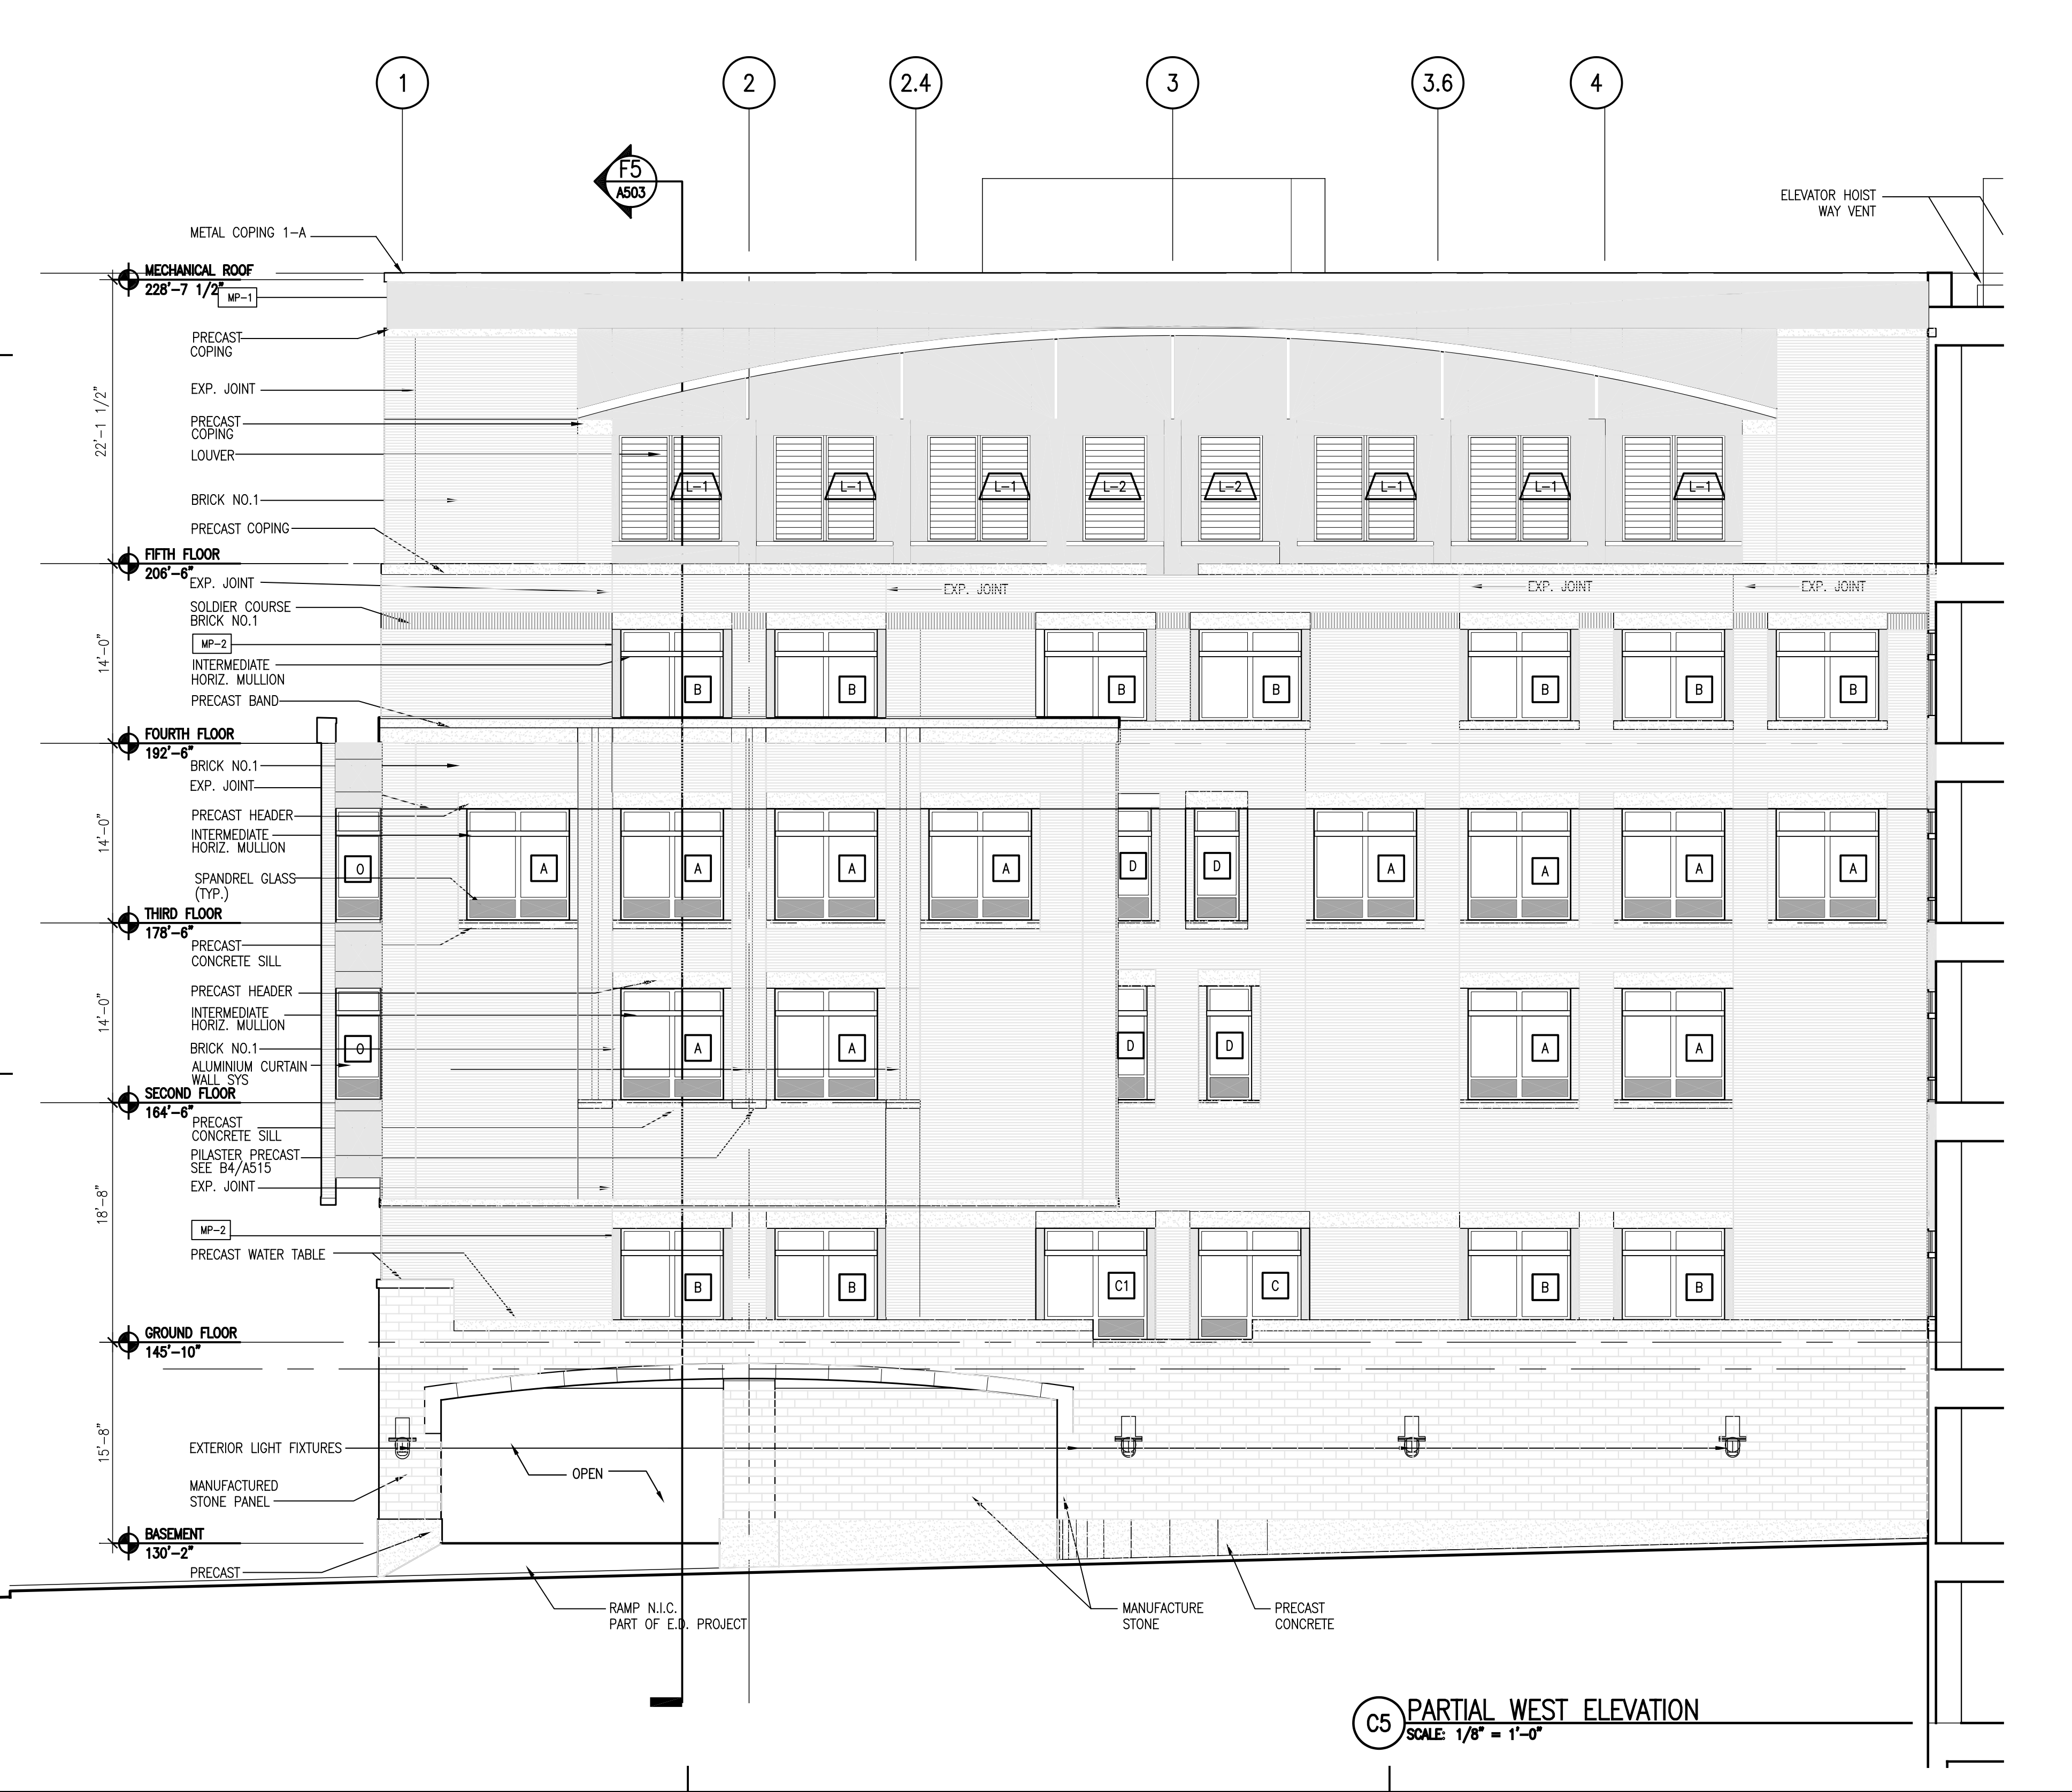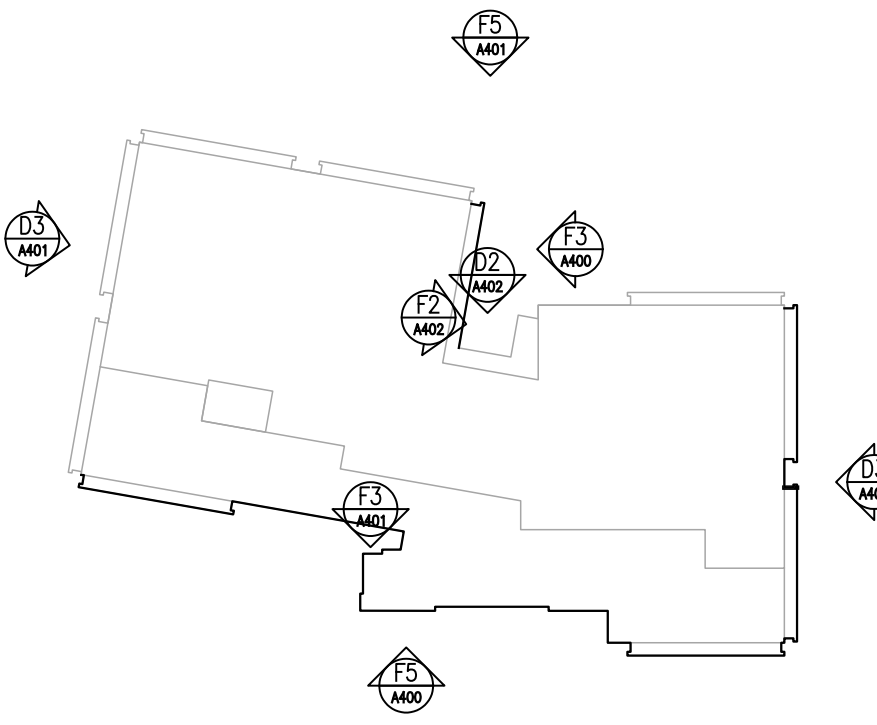


C5 PARTIAL WEST ELEVATION
SCALE: 1/8" = 1'-0"

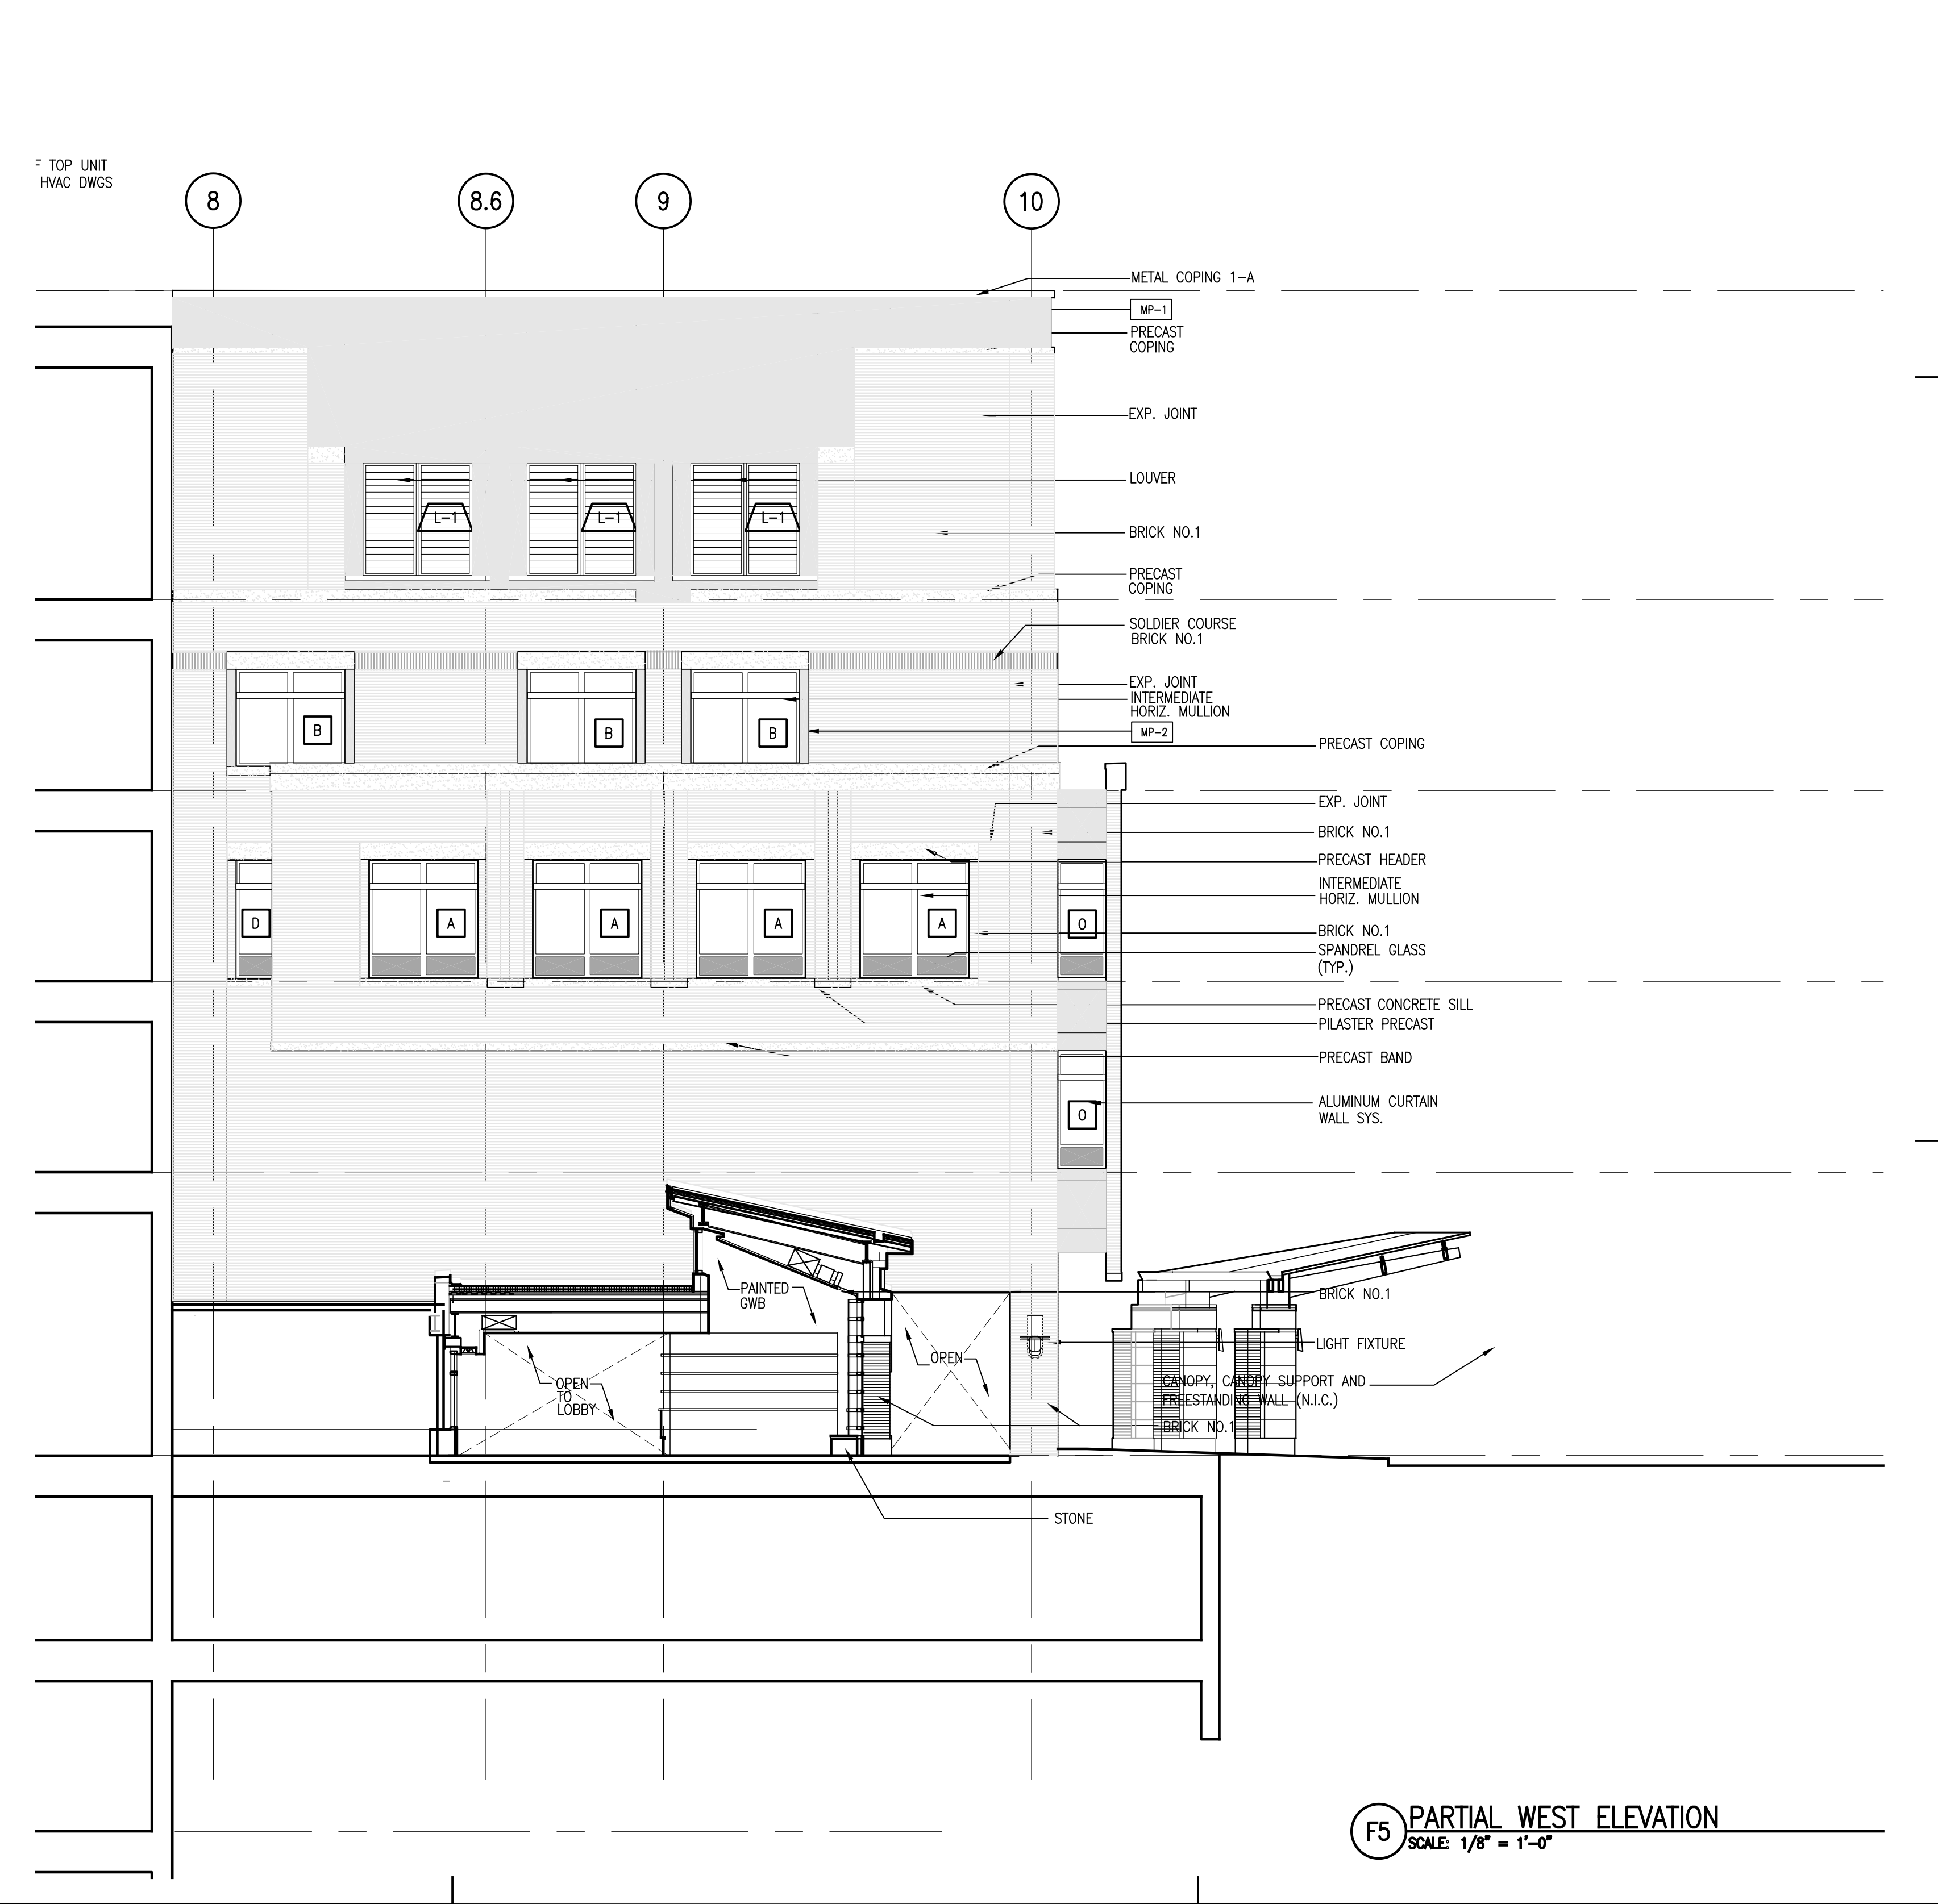

F5 PARTIAL WEST ELEVATION
SCALE: 1/8" = 1'-0"


MARK ISSUE DATE DESCRIPTION
FOR PERMIT ONLY
NOT FOR CONSTRUCTION
 PERMIT 09/24/04 PERMIT SET - NOT FOR CONSTRUCTION
 Issue Log

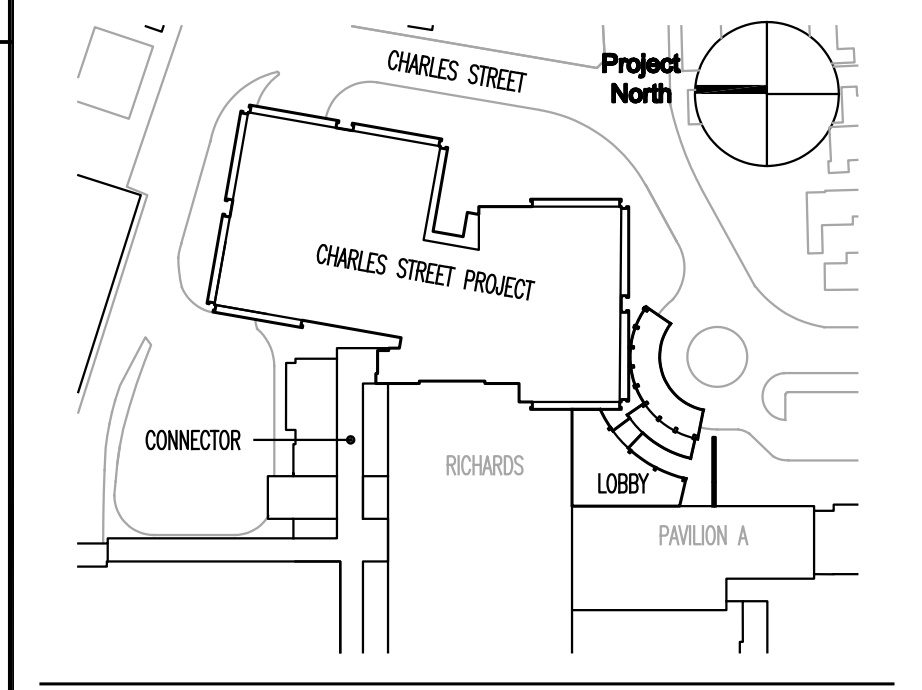

TRO
 ARCHITECTURE
 PLANNING
 ENGINEERING
 INTERIOR DESIGN
 The Ritchie Organization
 80 Bridge Street
 Newton, MA 02459-1194
 617-552-9100

Maine Medical Center
 Charles Street Project
 Portland, Maine MMC Project No. 21841

Drawing Title
 SOUTH AND WEST
 EXTERIOR ELEVATIONS

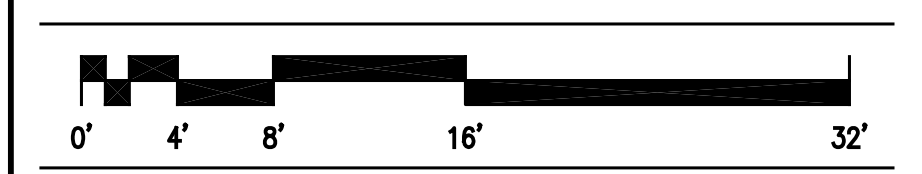

Commission No. 4673 Date Issued
 Scale 1/8" = 1'-0" Sheet Number
 Drawn By LR
 Approved By TML
 Filename 4673A400.dwg
 Copyright © 2004 The Ritchie Organization
A400