



General Notes:
 1. SEE ELECTRICAL DRAWINGS FOR ADDITIONAL LIGHT FIXTURES LOCATIONS

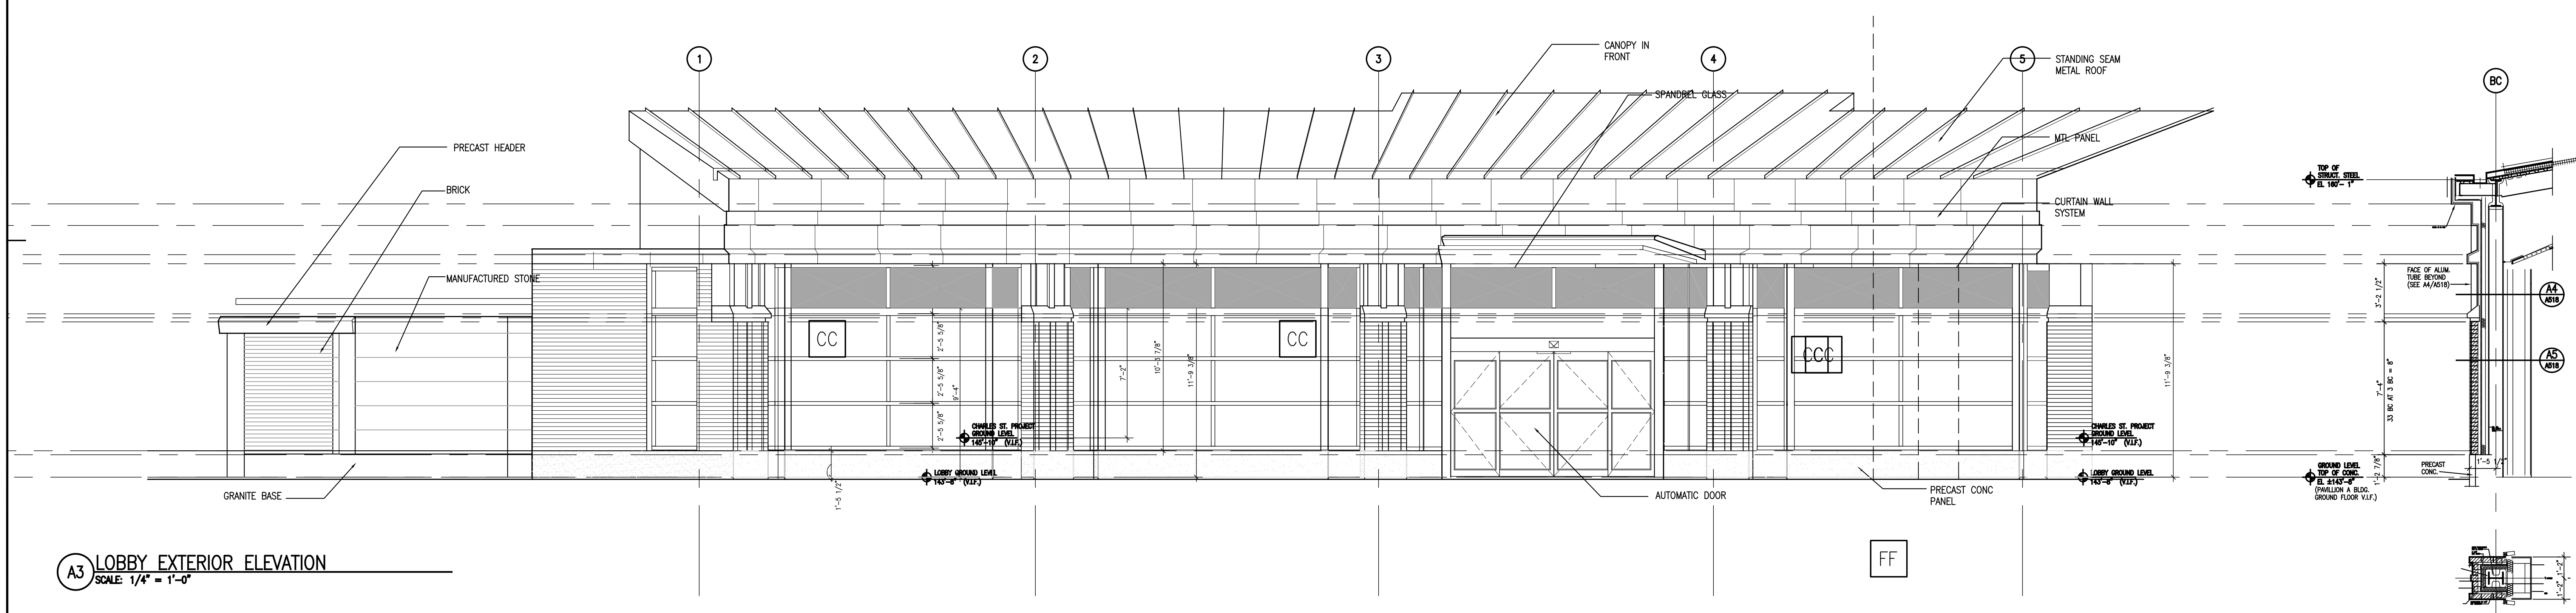


A5 LOBBY EXTERIOR ELEVATION
 SCALE: 1/4" = 1'-0"

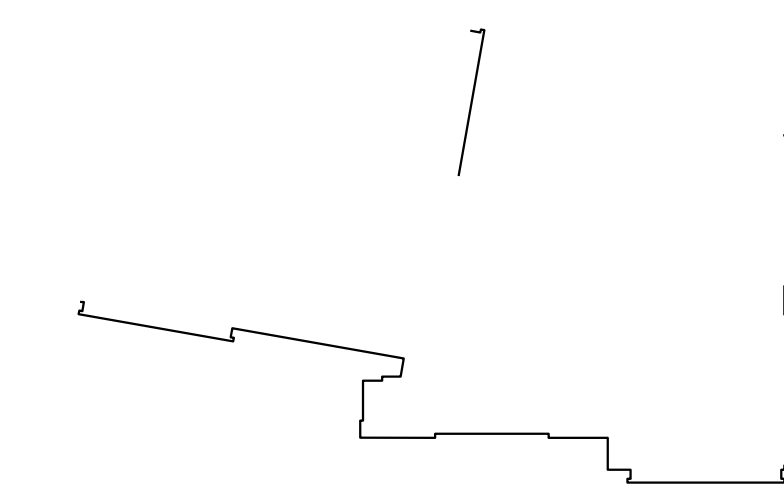

FOR PERMIT ONLY
 NOT FOR CONSTRUCTION

PERMIT 09/24/04 PERMIT SET - NOT FOR CONSTRUCTION

Issue Log

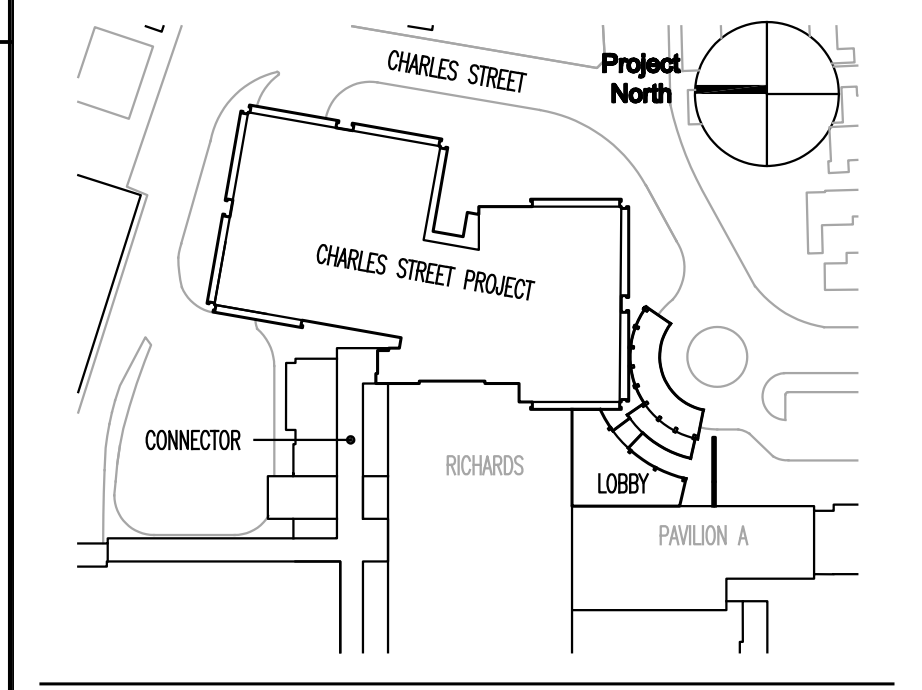


Key Plan

TRO
 ARCHITECTURE
 PLANNING
 ENGINEERING
 INTERIOR DESIGN

The Ritchie Organization
 80 Bridge Street
 Newton, MA 02459-1194
 617-552-8900

Maine Medical Center
 Charles Street Project
 Portland, Maine MMC Project No. 21841

Drawing Title
LOBBY EXTERIOR ELEVATIONS

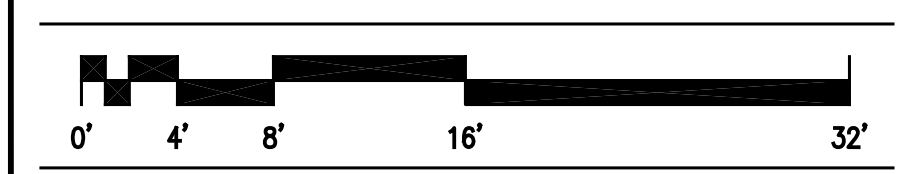

Commission No.	4673	Date Issued	
Scale	1/4" = 1'-0"	Sheet Number	A403
Drawn By		Approved By	
File Name	4673A402.dwg	Copyright	© 2004 The Ritchie Organization