


C5 WALL SECTION
SCALE: 3/8" = 1'-0"

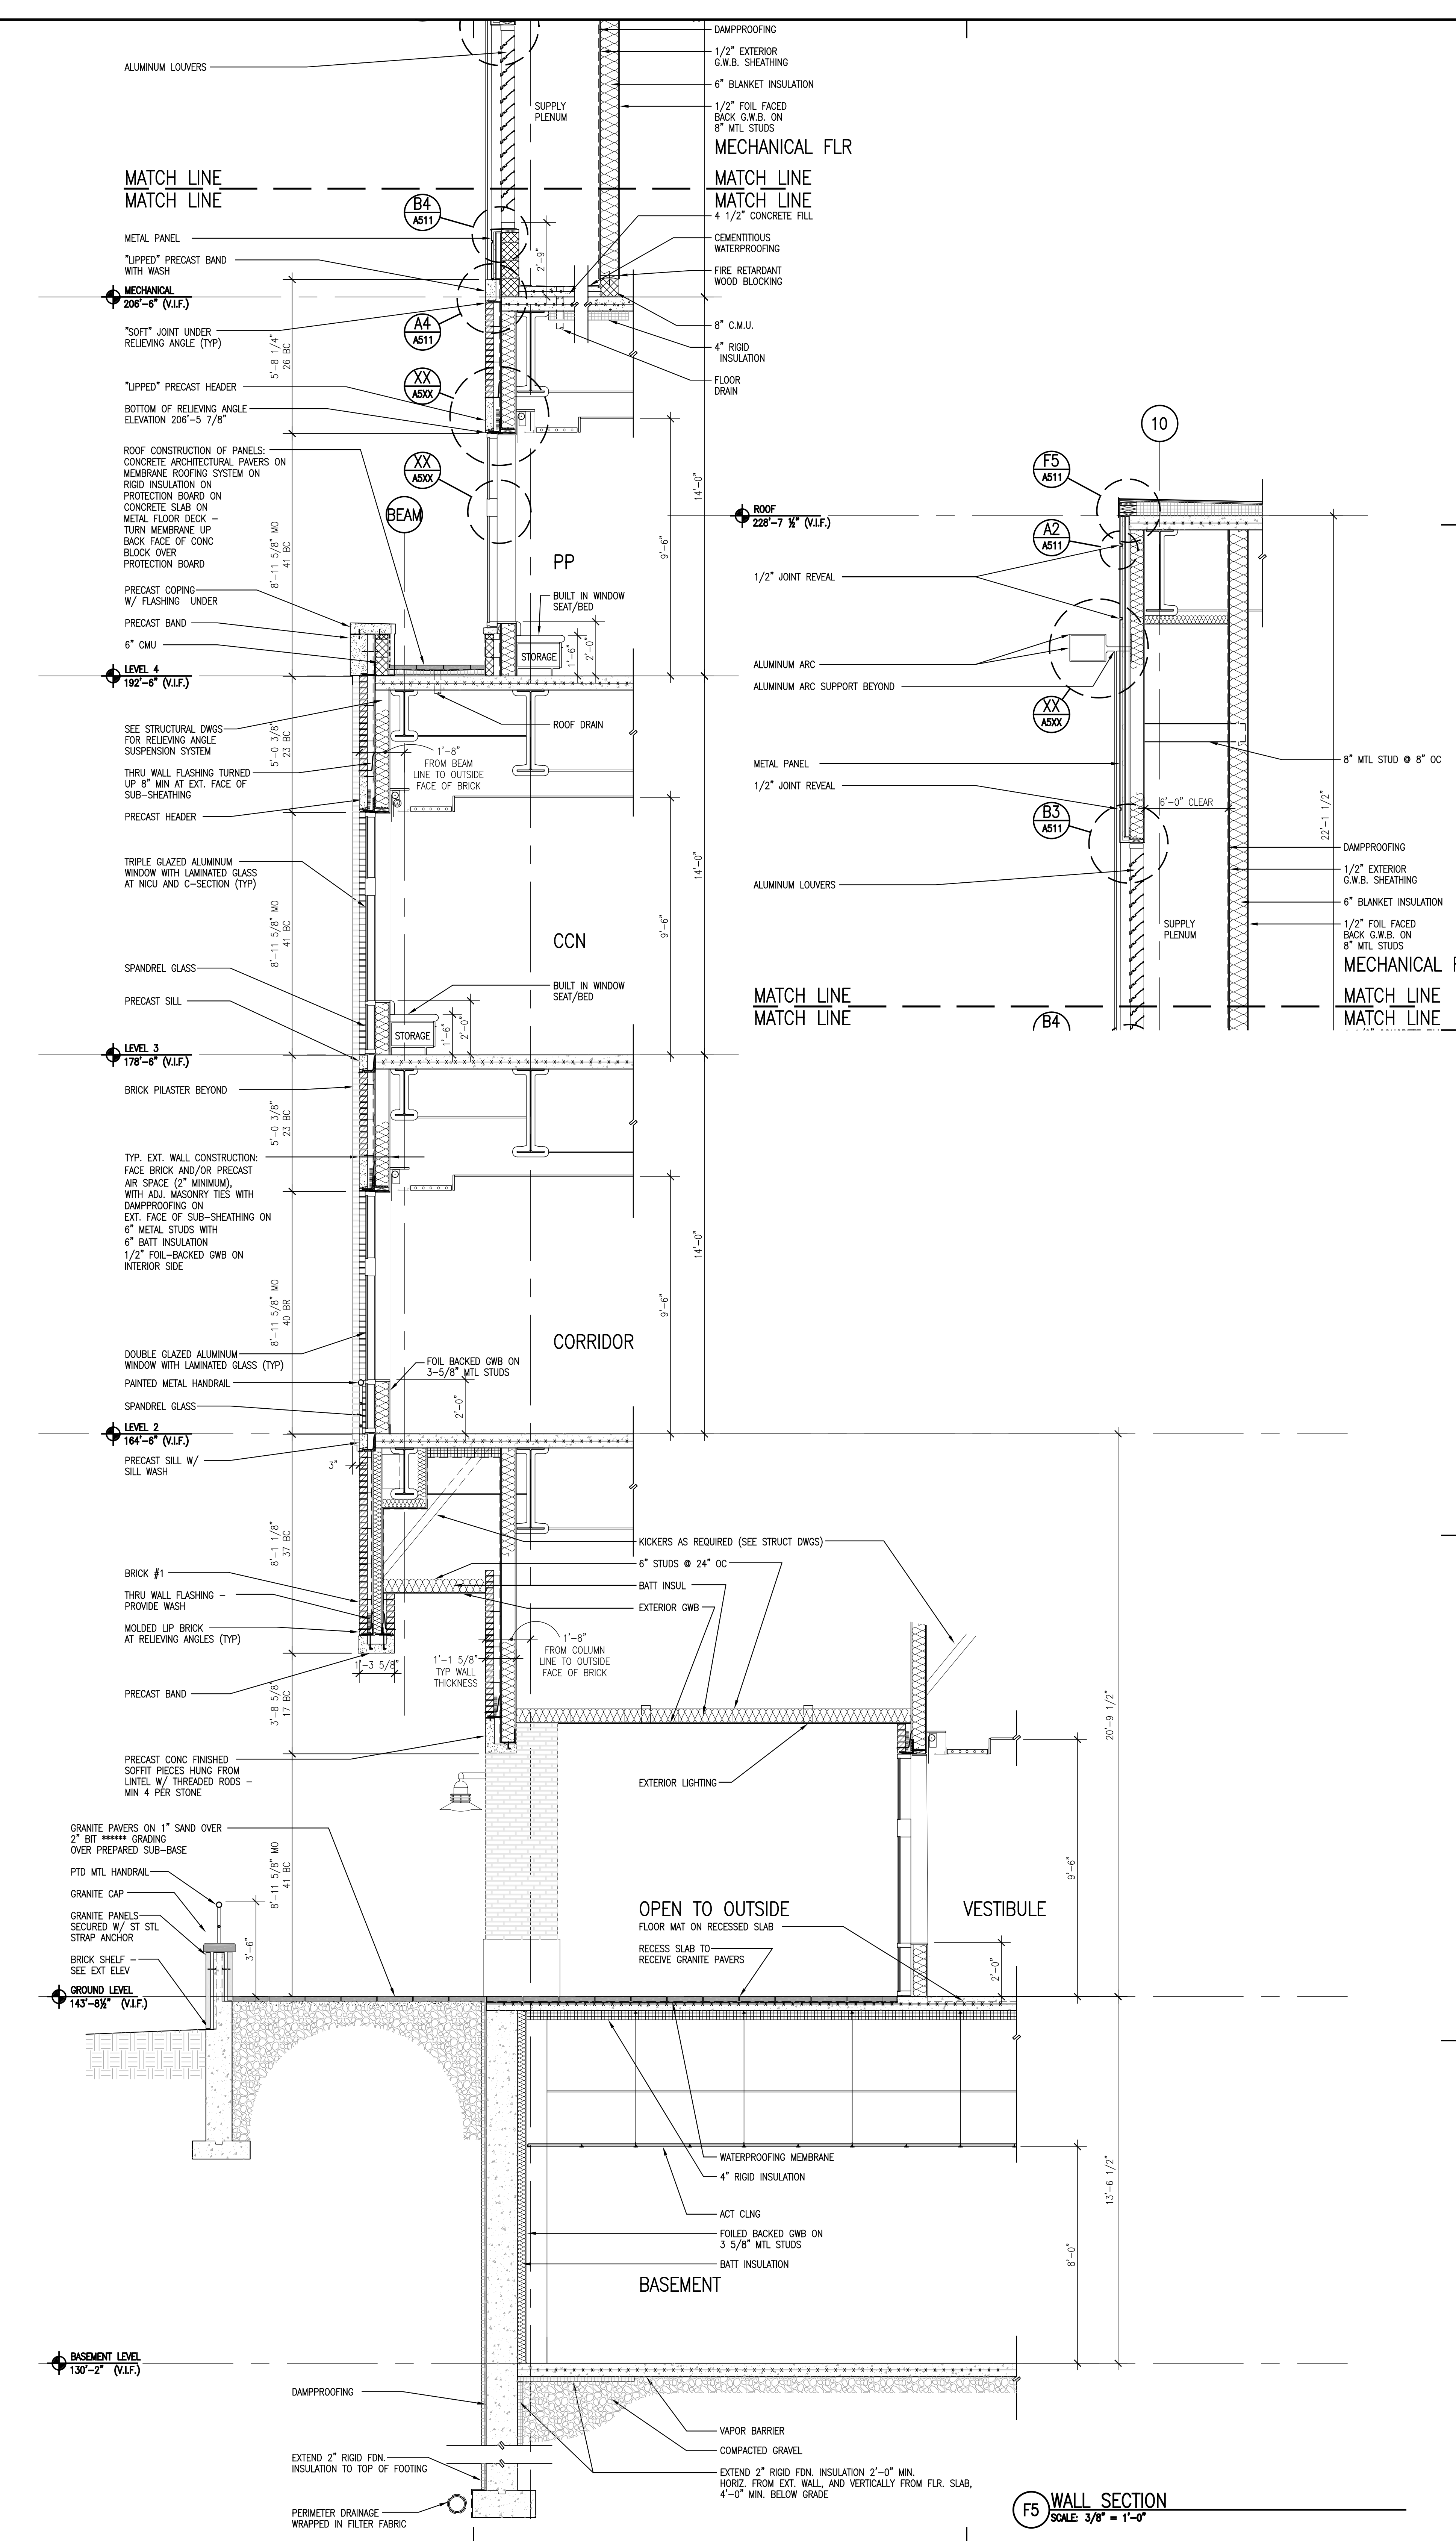

F5 WALL SECTION
SCALE: 3/8" = 1'-0"

General Notes:

**FOR PERMIT ONLY
NOT FOR CONSTRUCTION**

MARK ISSUE DATE DESCRIPTION
 PERMIT 09/24/04 PERMIT SET - NOT FOR CONSTRUCTION
 Issue Log

Key Plan

TRO
 ARCHITECTURE
 PLANNING
 ENGINEERING
 INTERIOR DESIGN
 The Ritchie Organization
 80 Bridge Street
 Newton, MA 02459-1194
 617-552-9100

Maine Medical Center
 Charles Street Project
 Portland, Maine MMC Project No. 21841

Drawing Title
**WALL SECTIONS
 NO. 1**

0' 1'-5' 3'-4' 6'-8' 13'-4'

Commission No. 4673 Date Issued
 Scale 3/8" = 1'-0" Sheet Number
 Drawn By J.V.
 Approved By T.M.
 Filename 4673A500.dwg
 Copyright © 2004 The Ritchie Organization

A500