



C5 WALL SECTION
SCALE: 3/8" = 1'-0"

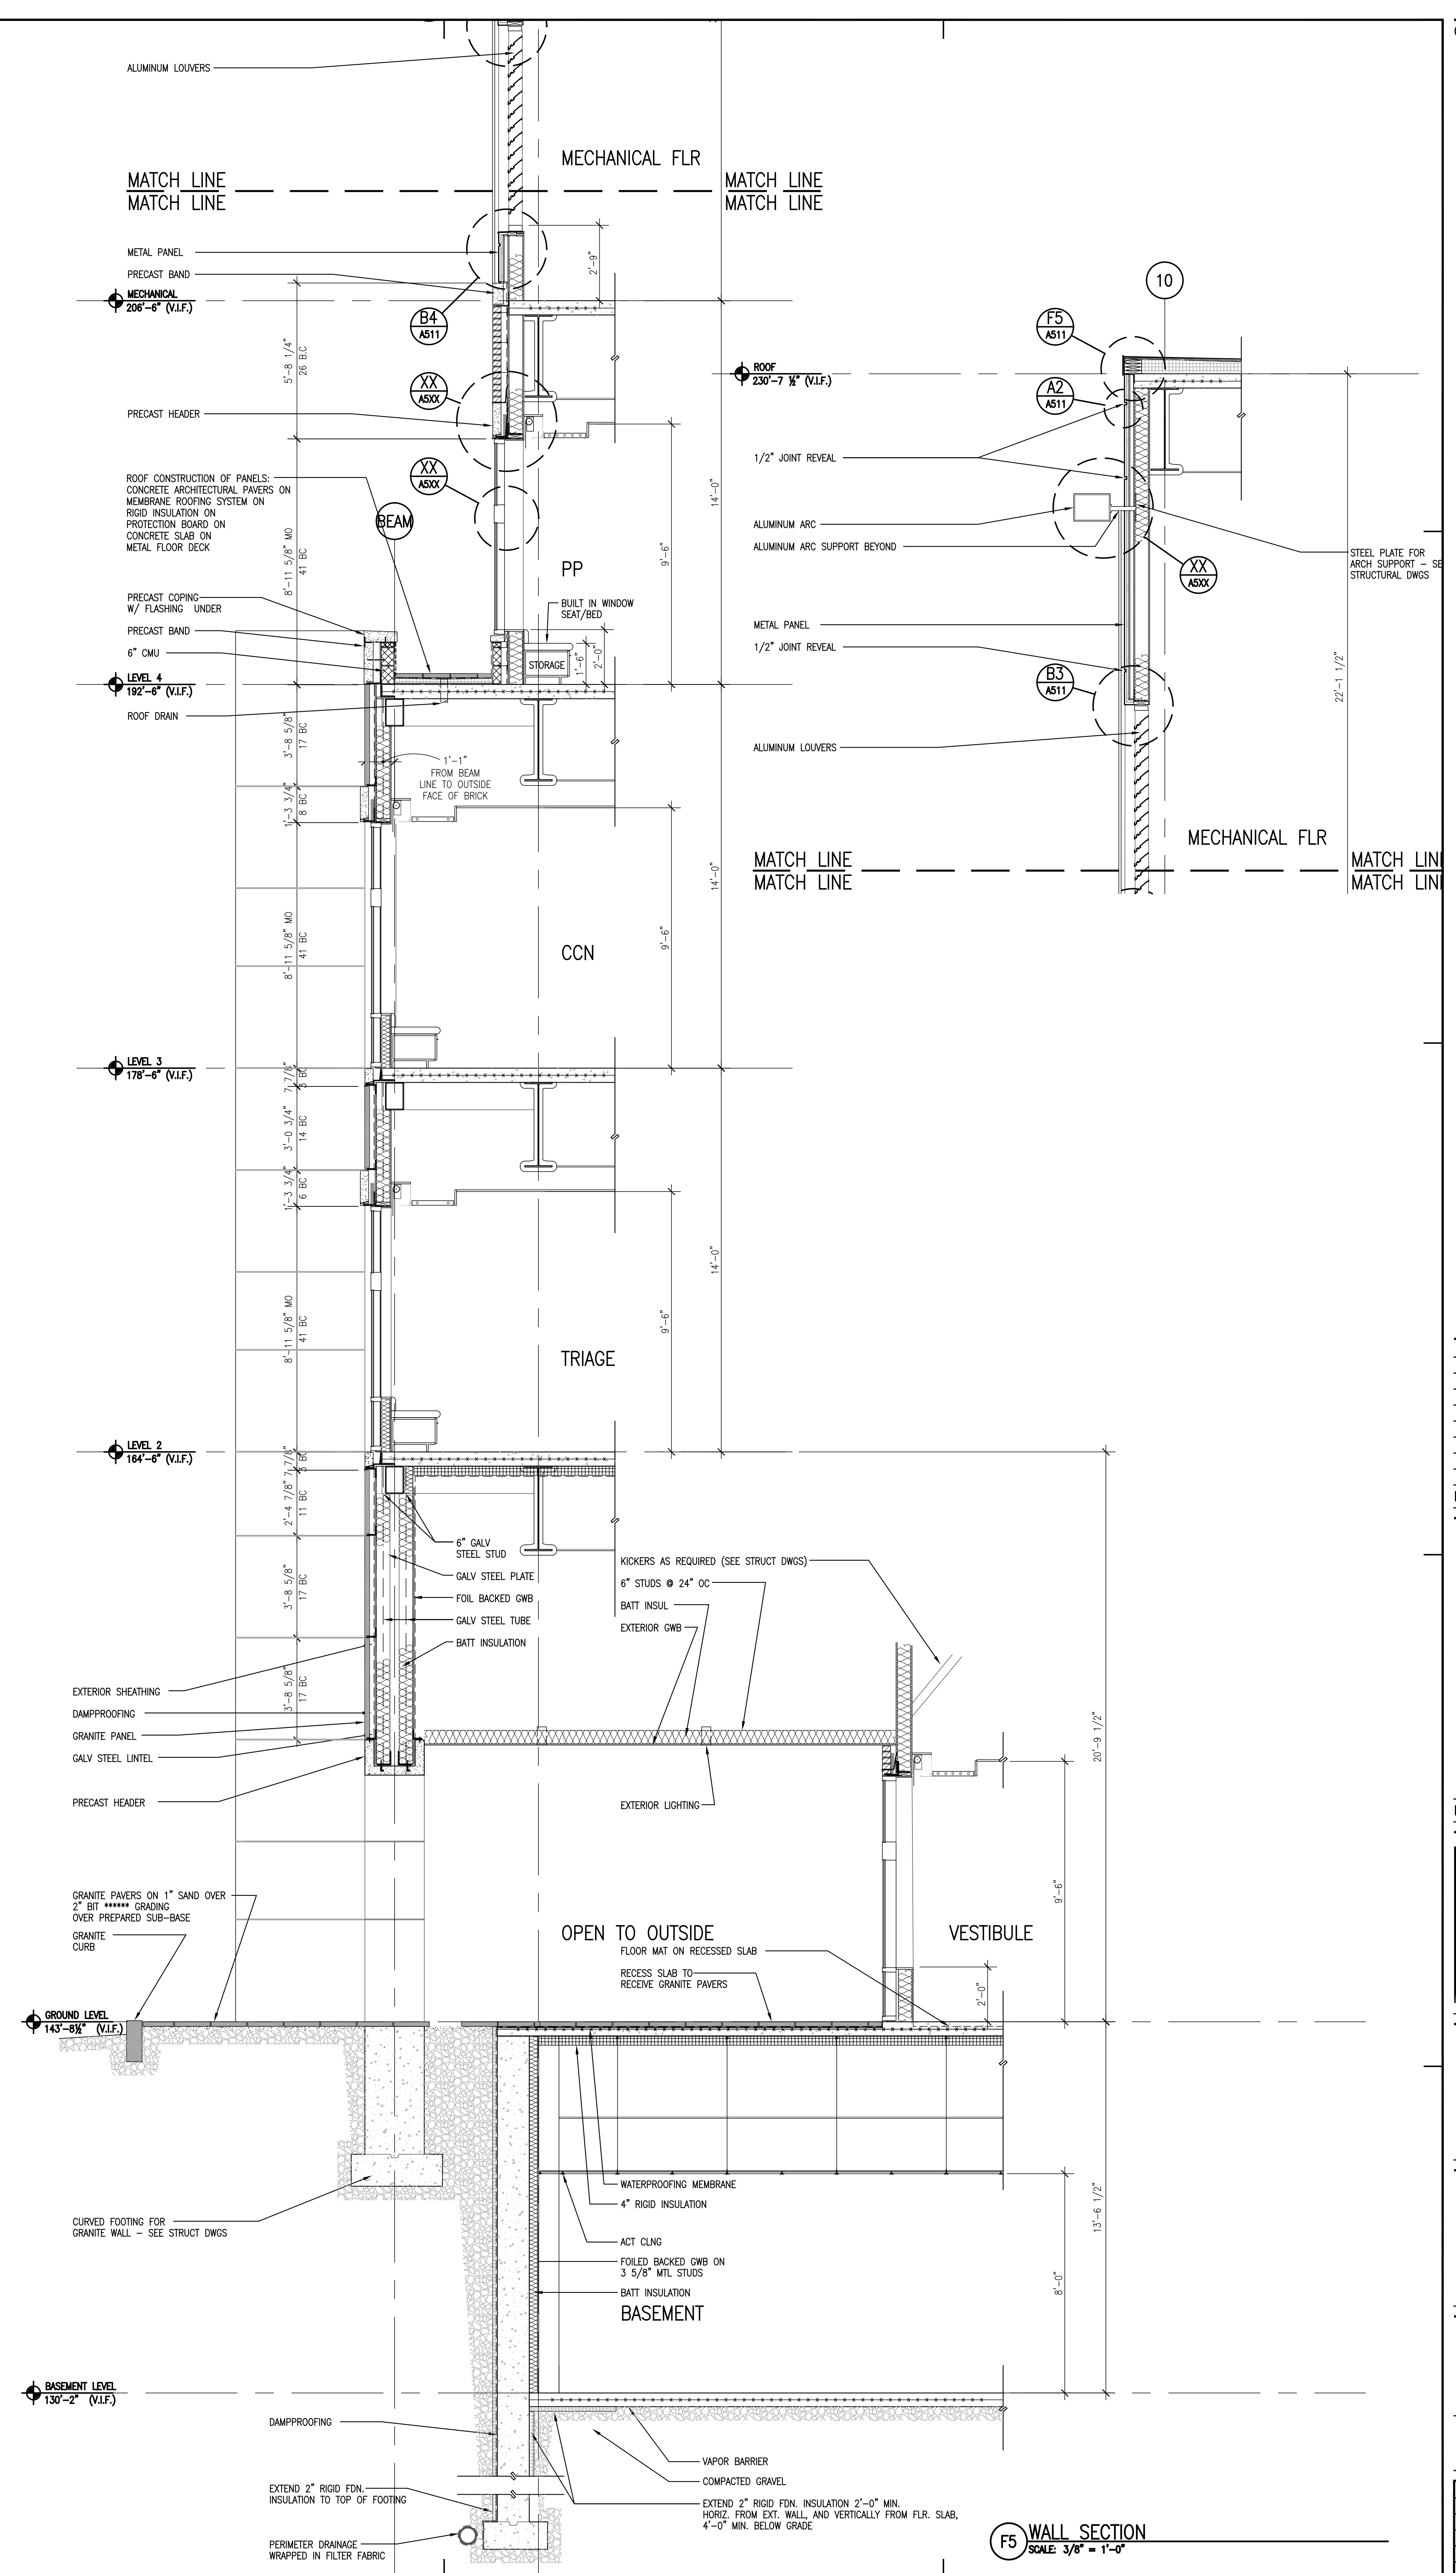

F5 WALL SECTION
SCALE: 3/8" = 1'-0"


General Notes:

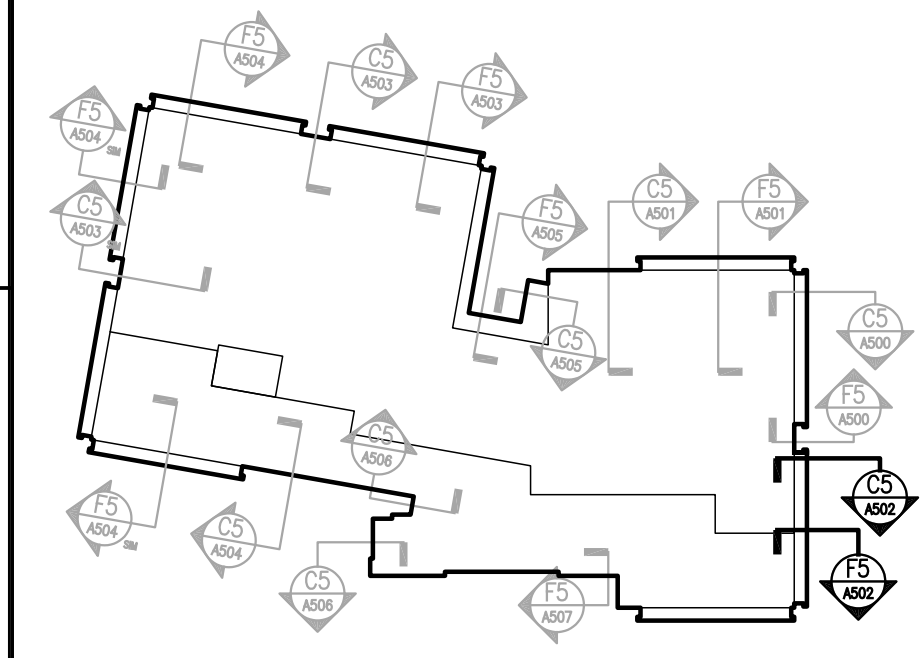

FOR PERMIT ONLY
NOT FOR CONSTRUCTION

PERMIT 09/24/04 PERMIT SET - NOT FOR CONSTRUCTION

Issue Log

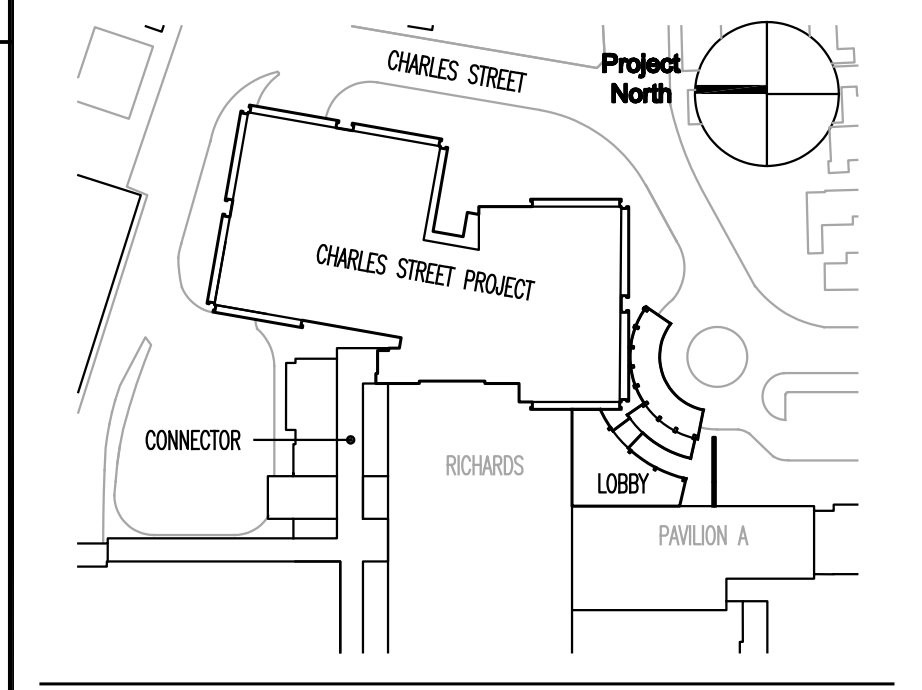


TRO
ARCHITECTURE
PLANNING
ENGINEERING
INTERIOR DESIGN

The Ritchie Organization
80 Bridge Street
Newton, MA 02459-1194
617-552-9100

Maine Medical Center
Charles Street Project
Portland, Maine MMC Project No. 21841

**WALL SECTIONS
NO. 3**

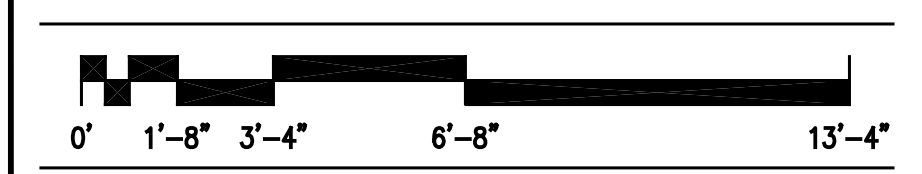

Commission No.	4673	Date Issued	
Scale	3/8" = 1'-0"	Sheet Number	
Drawn By	JW	Approved By	TML
File Name	4673A502.dwg	Copyright	© 2004 The Ritchie Organization

A502