



General Notes:

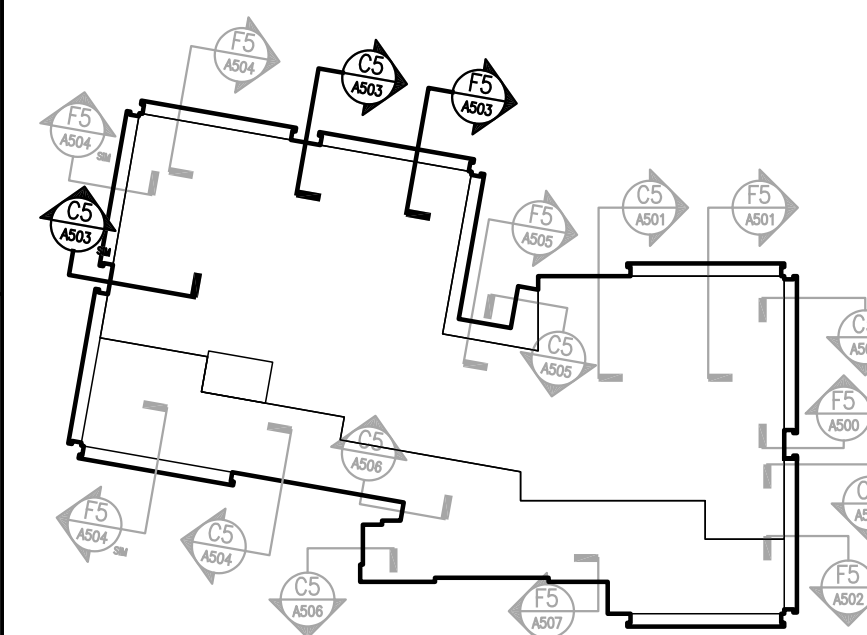


MARK	ISSUE DATE	DESCRIPTION
FOR PERMIT ONLY NOT FOR CONSTRUCTION		
PERMIT	09/24/04	PERMIT SET - NOT FOR CONSTRUCTION
Issue Log		

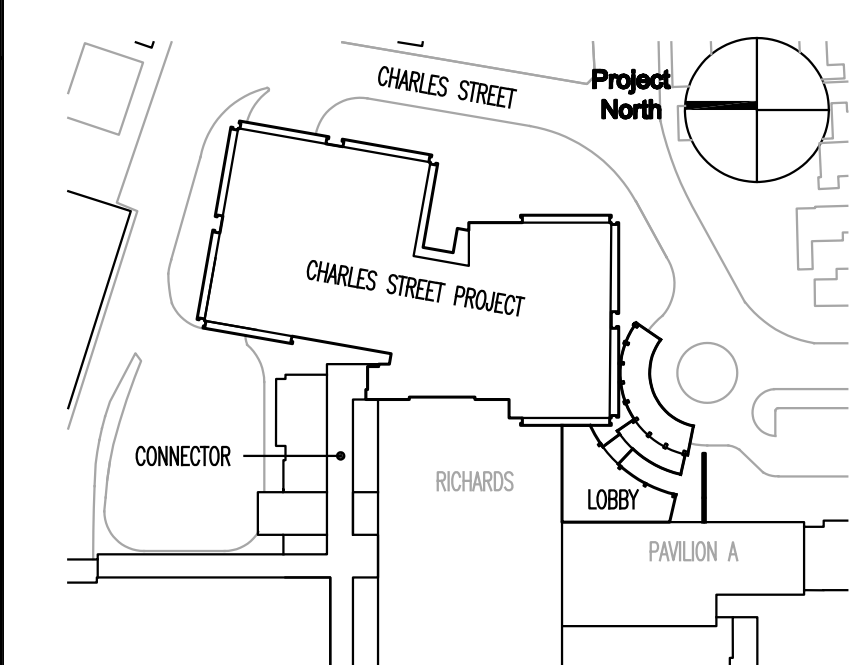


Key Plan



TRO
ARCHITECTURE
PLANNING
ENGINEERING
INTERIOR DESIGN
The Ritchie Organization
80 Bridge Street
Newton, MA 02459-1194
617-552-8900

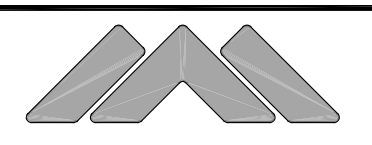
Maine Medical Center
Charles Street Project
Portland, Maine MMC Project No. 21841

Drawing Title
**WALL SECTIONS
NO. 4**

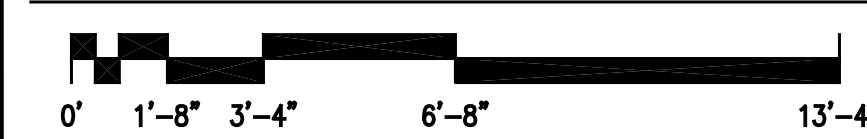

Commission No.	4673	Date Issued	
Scale	3/8" = 1'-0"	Sheet Number	A503
Drawn By	JW		
Approved By	TML		
Filename	4673A503.dwg		
Copyright	© 2004 The Ritchie Organization		