



General Notes:

MATCH LINE  
MATCH LINE

P:\Maine Medical\4673 Charles St Project\Cad\_dwg\A-500\4673A503-CS\_B.rvt

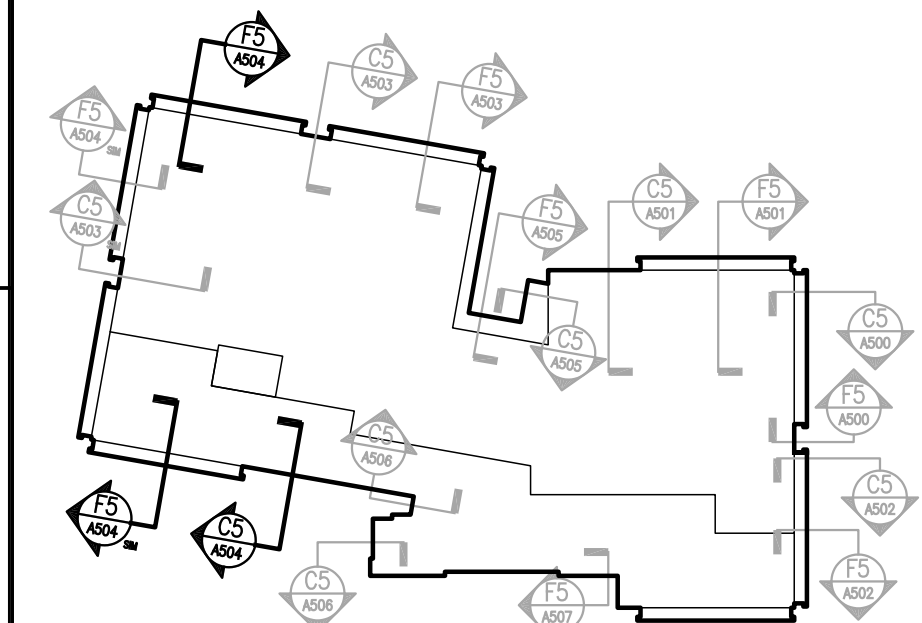

MARK	ISSUE DATE	DESCRIPTION
<b>FOR PERMIT ONLY NOT FOR CONSTRUCTION</b>		
PERMIT	09/24/04	PERMIT SET - NOT FOR CONSTRUCTION
Issue Log		

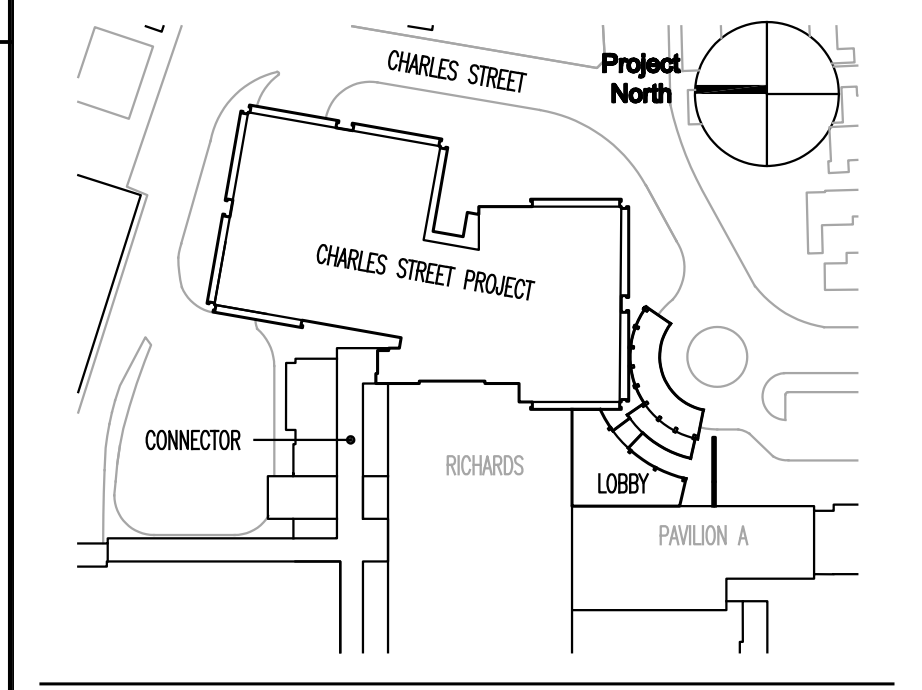


Key Plan



**TRO**  
ARCHITECTURE  
PLANNING  
ENGINEERING  
INTERIOR DESIGN  
The Ritchie Organization  
80 Bridge Street  
Newton, MA 02459-1194  
617-552-8900

  
Maine Medical Center  
Charles Street Project  
Portland, Maine MMC Project No. 21841

Drawing Title  
**WALL SECTIONS  
NO. 5**

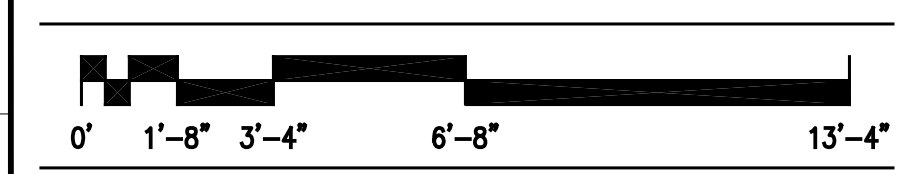

Commission No.	4673	Date Issued	
Scale	3/8" = 1'-0"	Sheet Number	<b>A504</b>
Drawn By	JW		
Approved By	TML		
Filename	4673A504.dwg		
Copyright	© 2004 The Ritchie Organization		

CS WALL SECTION  
SCALE 3/8" = 1'-0"