

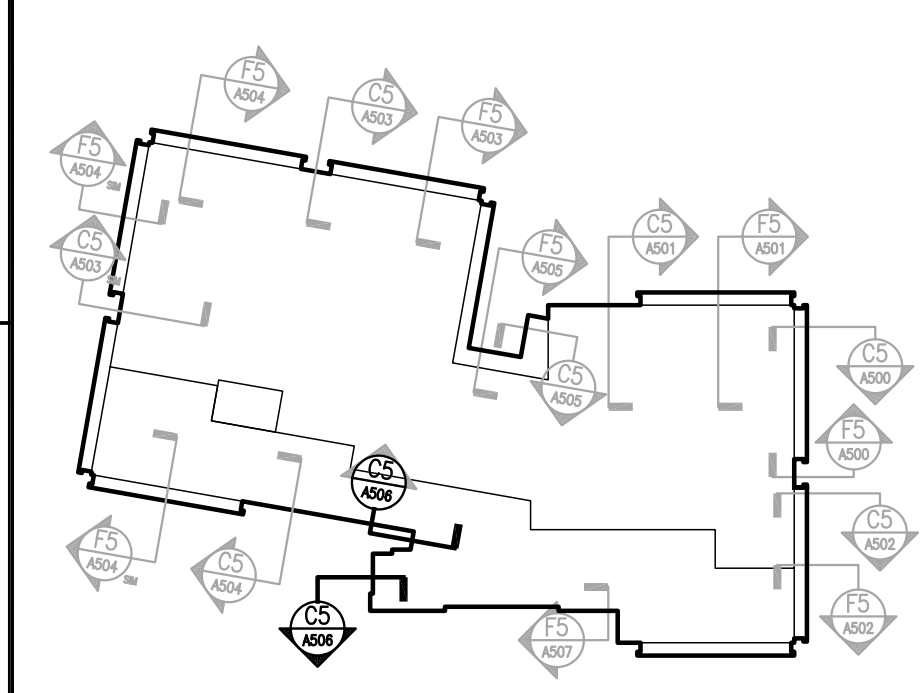


General Notes:

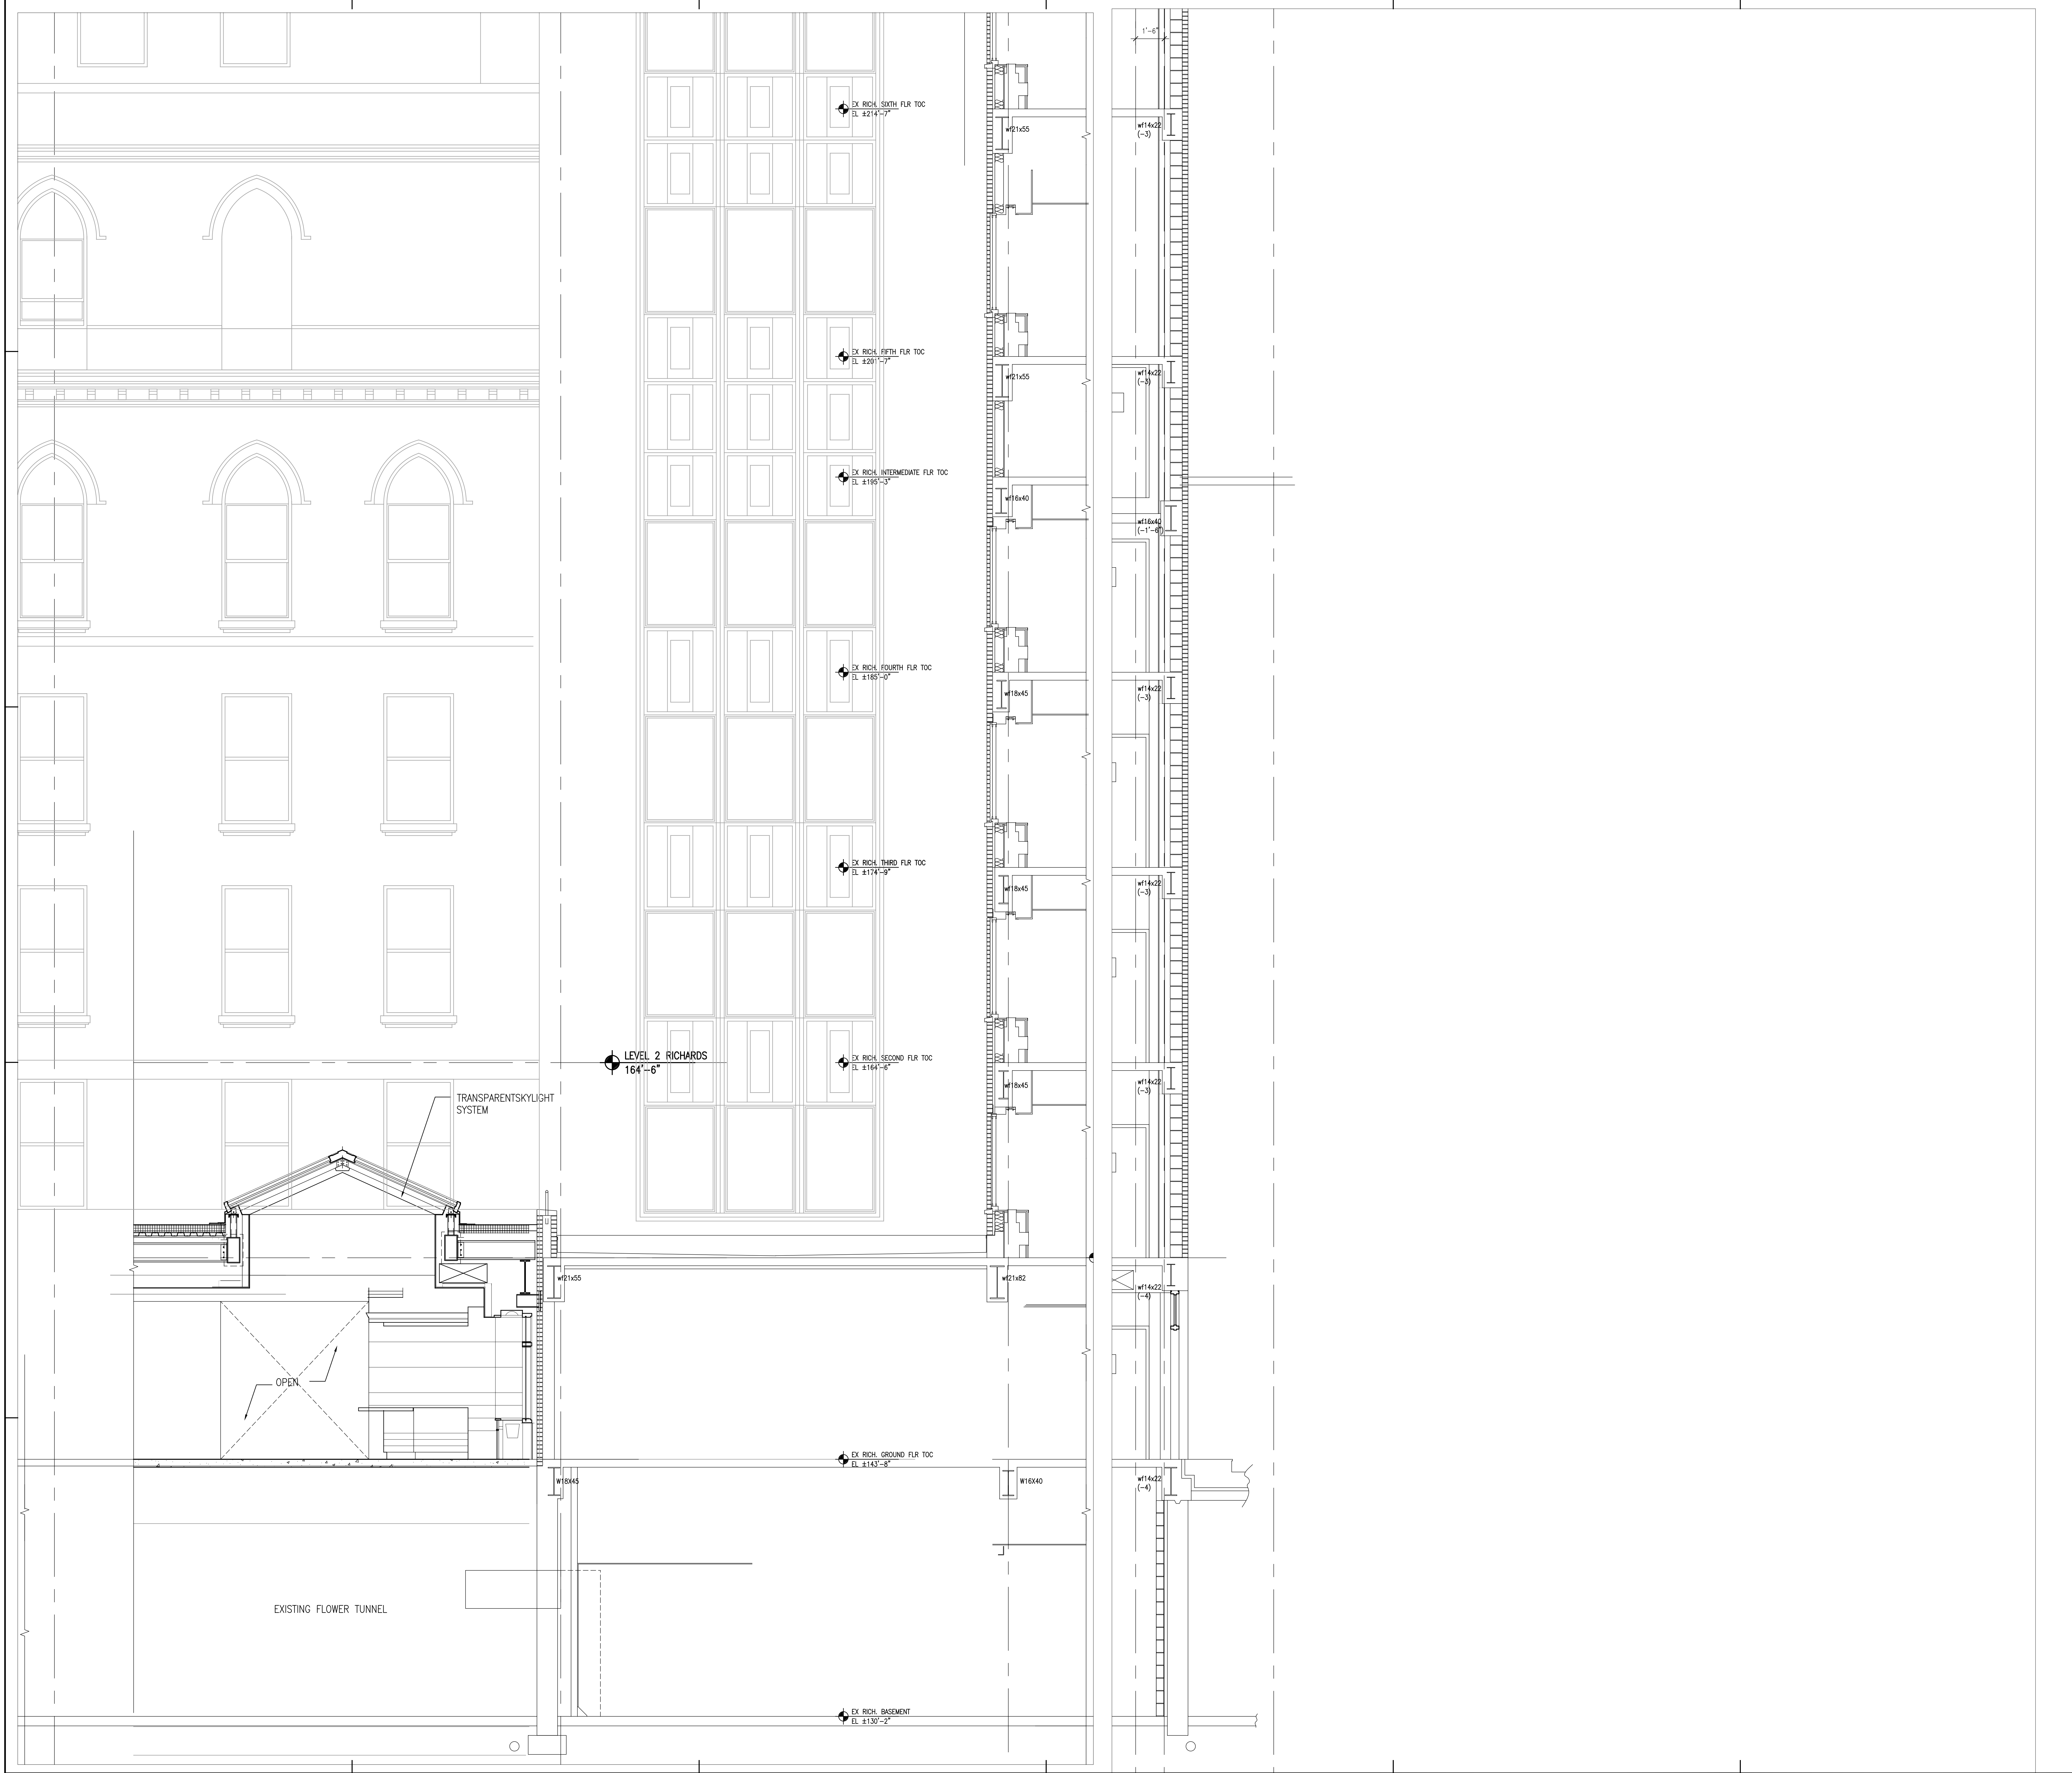


MARK	ISSUE DATE	DESCRIPTION
FOR PERMIT ONLY NOT FOR CONSTRUCTION		
PERMIT	09/24/04	PERMIT SET - NOT FOR CONSTRUCTION
Issue Log		

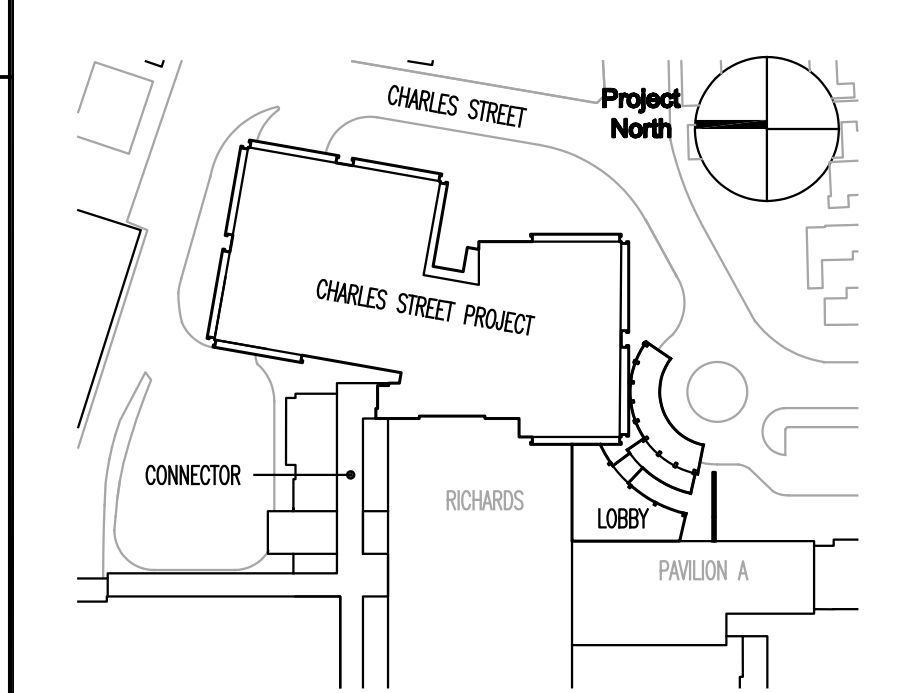

TRO
 ARCHITECTURE
 PLANNING
 ENGINEERING
 INTERIOR DESIGN
 The Ritchie Organization
 80 Bridge Street
 Newton, MA 02459-1194
 617-552-9100

Maine Medical Center
 Charles Street Project
 Portland, Maine MMC Project No. 21841

Drawing Title
**WALL SECTIONS
 NO. 7**

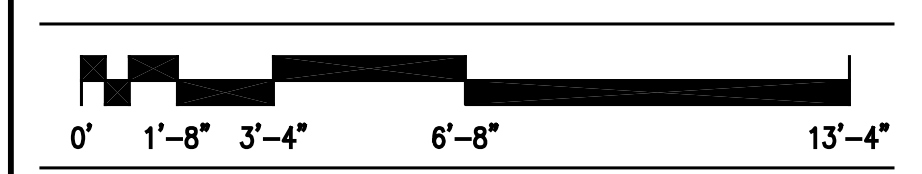

Commission No.	4673	Date Issued	
Scale	3/8" = 1'-0"	Sheet Number	A506
Drawn By	JW		
Approved By	TML		
Filename	4673A506.dwg		
Copyright	© 2004 The Ritchie Organization		