



General Notes:

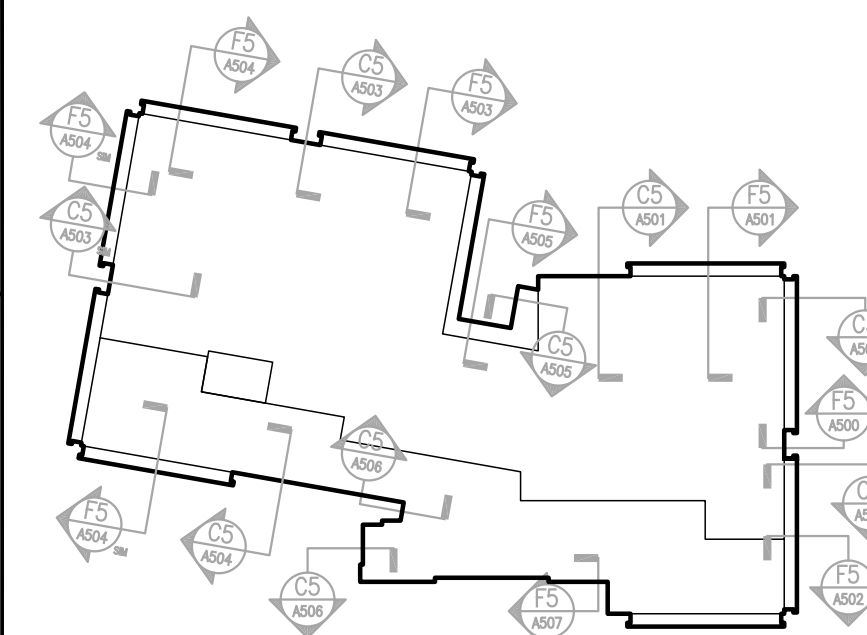

MARK	ISSUE DATE	DESCRIPTION
FOR PERMIT ONLY NOT FOR CONSTRUCTION		
PERMIT	09/24/04	PERMIT SET - NOT FOR CONSTRUCTION
Issue Log		

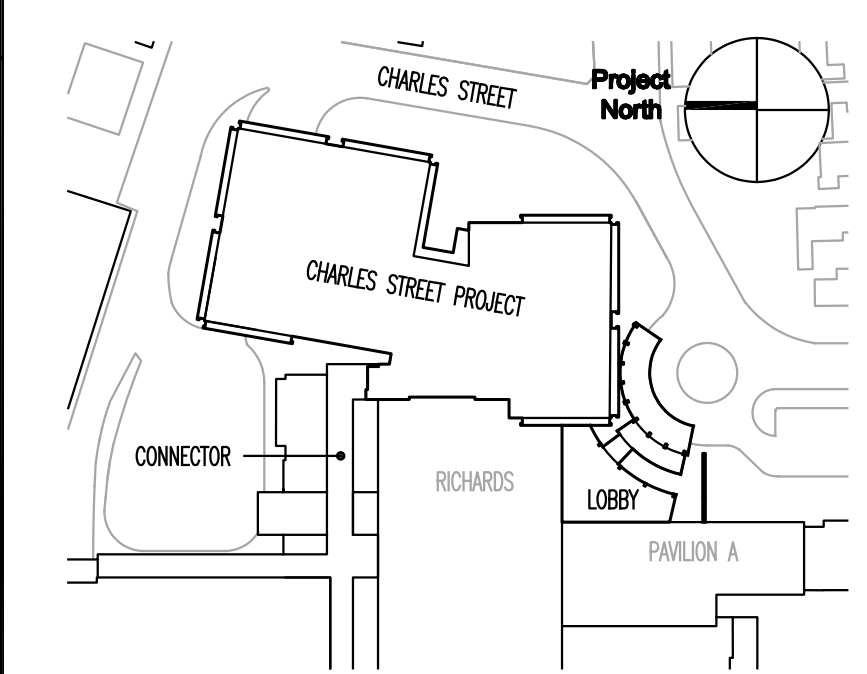

Key Plan




Maine Medical Center
 Charles Street Project
 Portland, Maine MMC Project No. 21841

Drawing Title
**LOBBY WALL SECTIONS
 AND DETAILS**



Commission No.	4673	Date Issued	
Scale	AS NOTED	Sheet Number	A509
Drawn By		Approved By	
File Name	4673A509.dwg	Copyright	© 2004 The Ritchie Organization

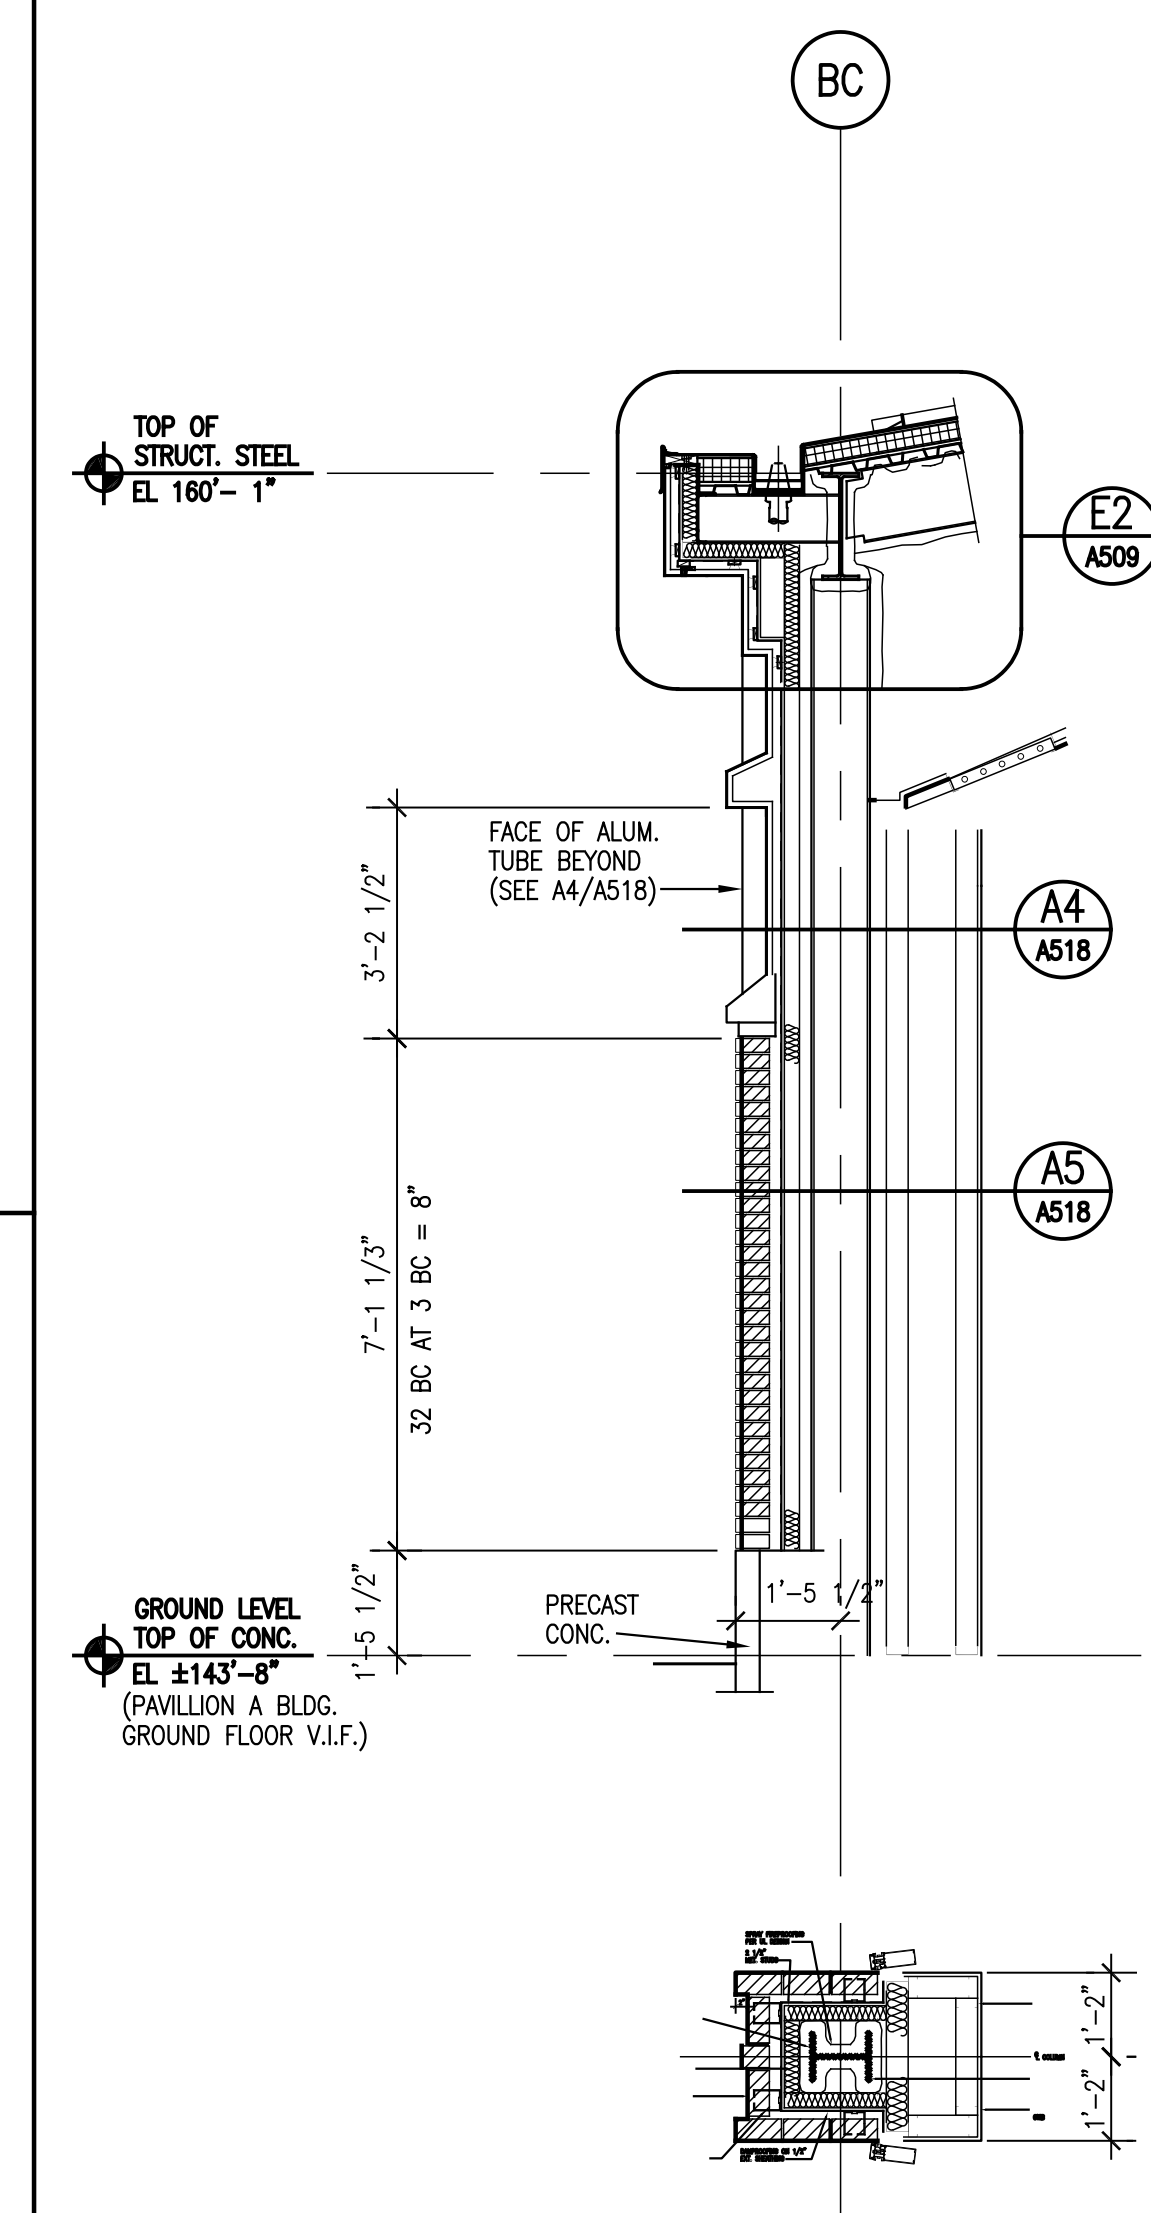

WALL SECTION AT
 CENTERLINE OF PIER
 SCALE: 3/8" = 1'-0"