




CURTAIN WALL TYPE AA  
LOBBY ELEVATION

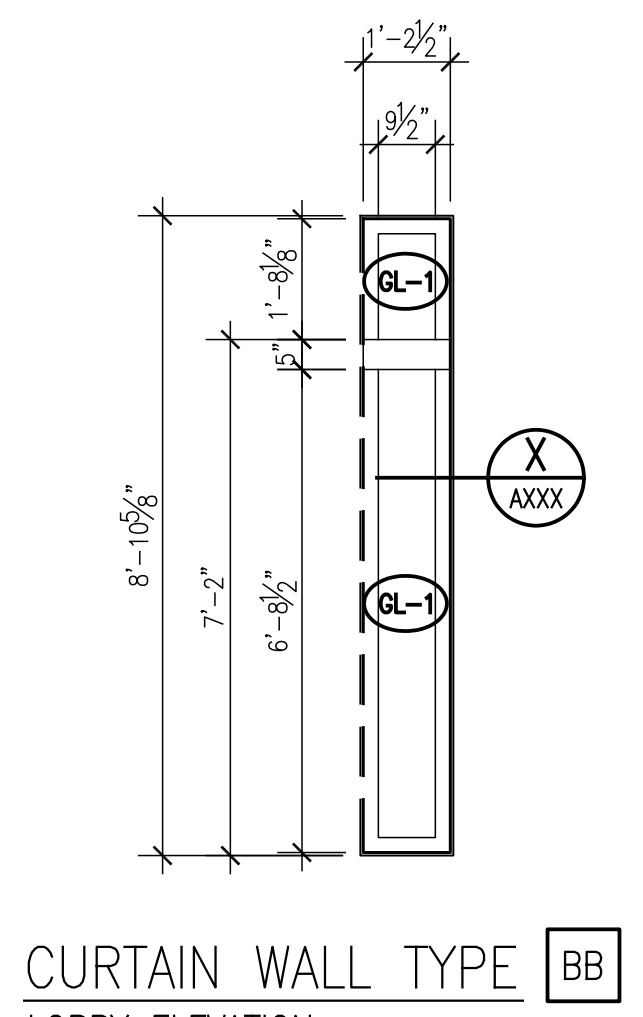


CURTAIN WALL TYPE BB  
LOBBY ELEVATION

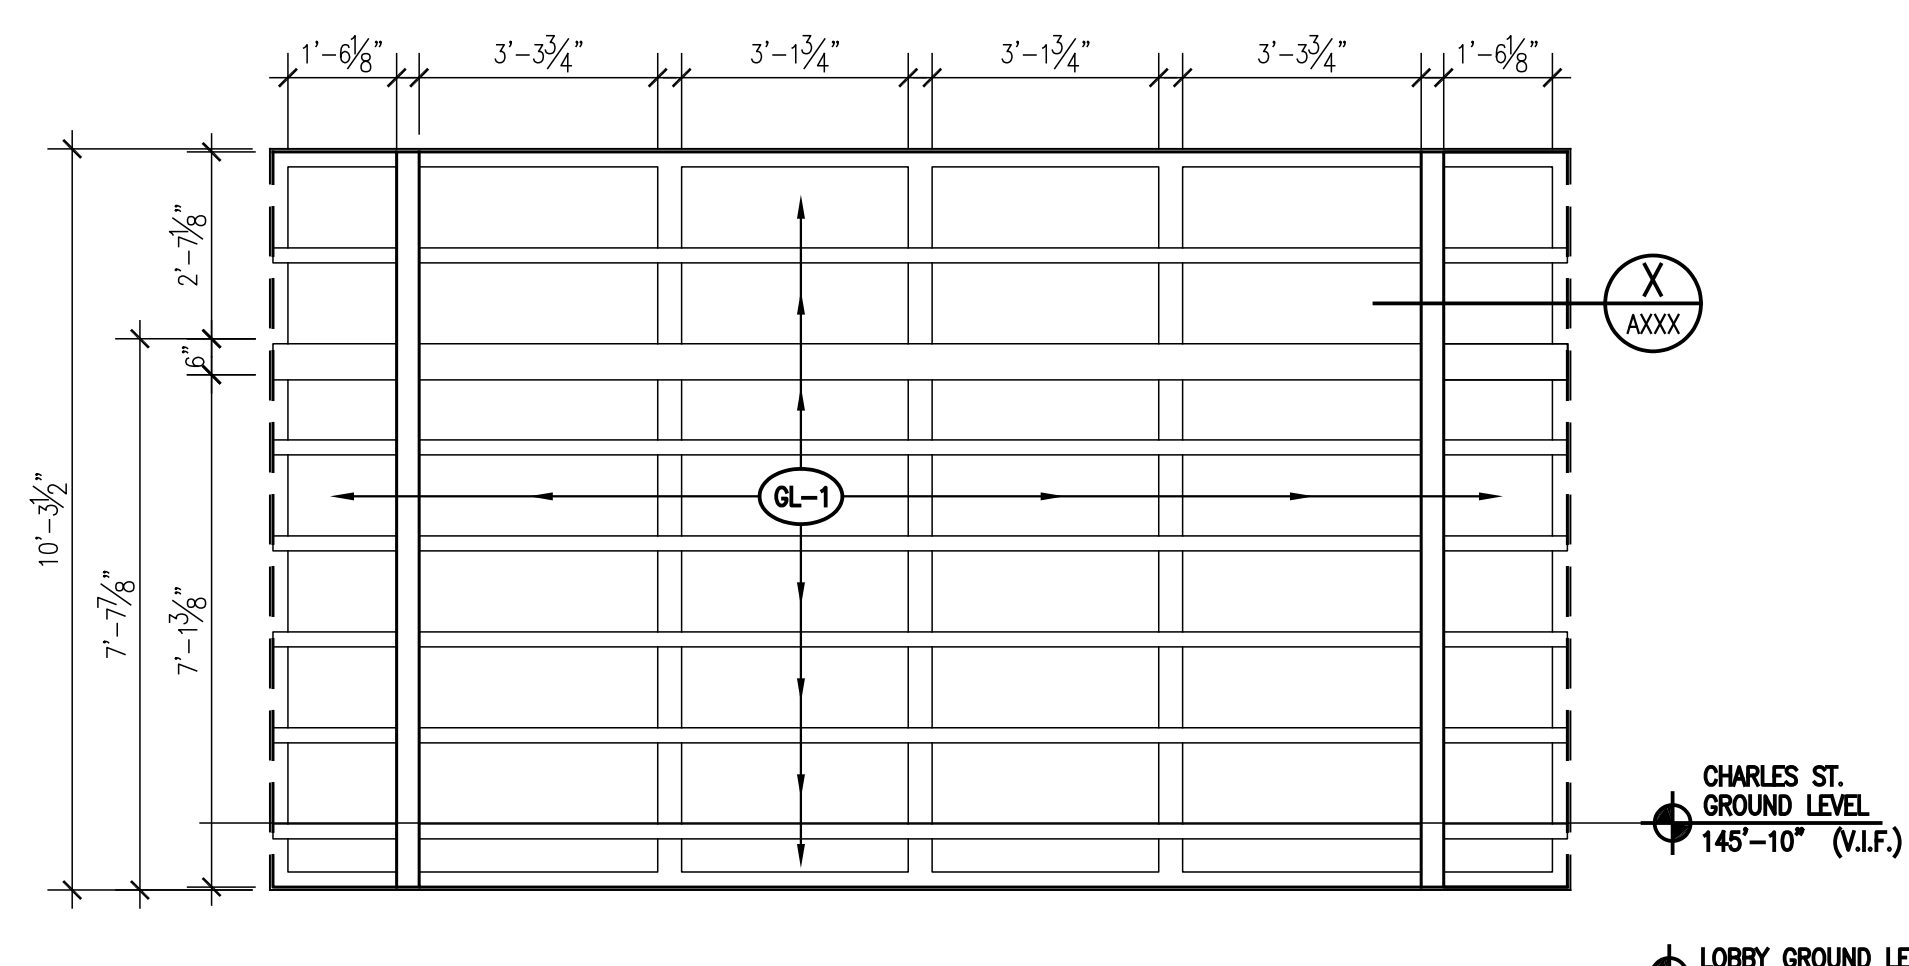


CURTAIN WALL TYPE CC  
LOBBY ELEVATION

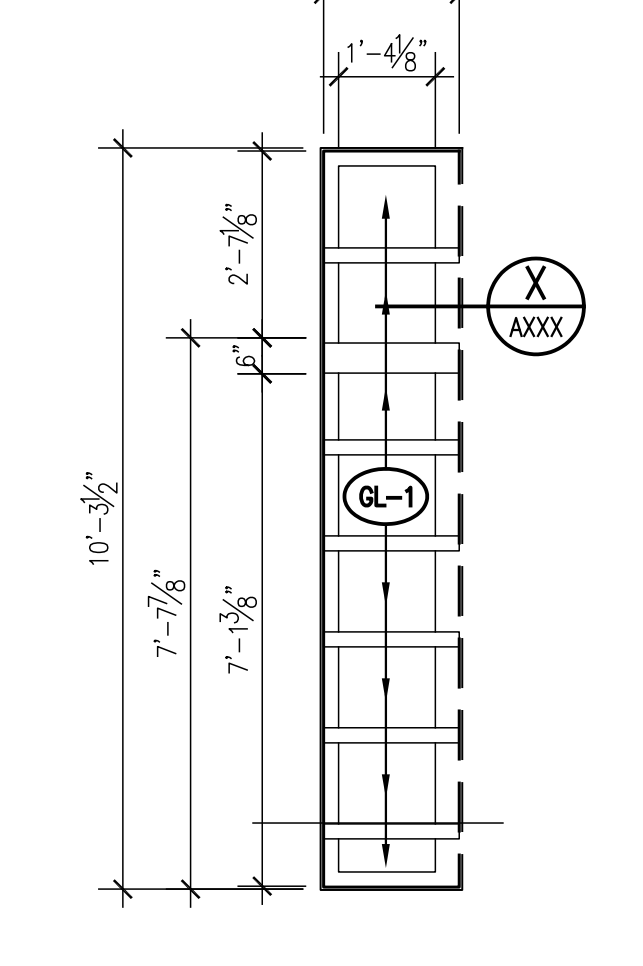


CURTAIN WALL TYPE DD  
LOBBY ELEVATION

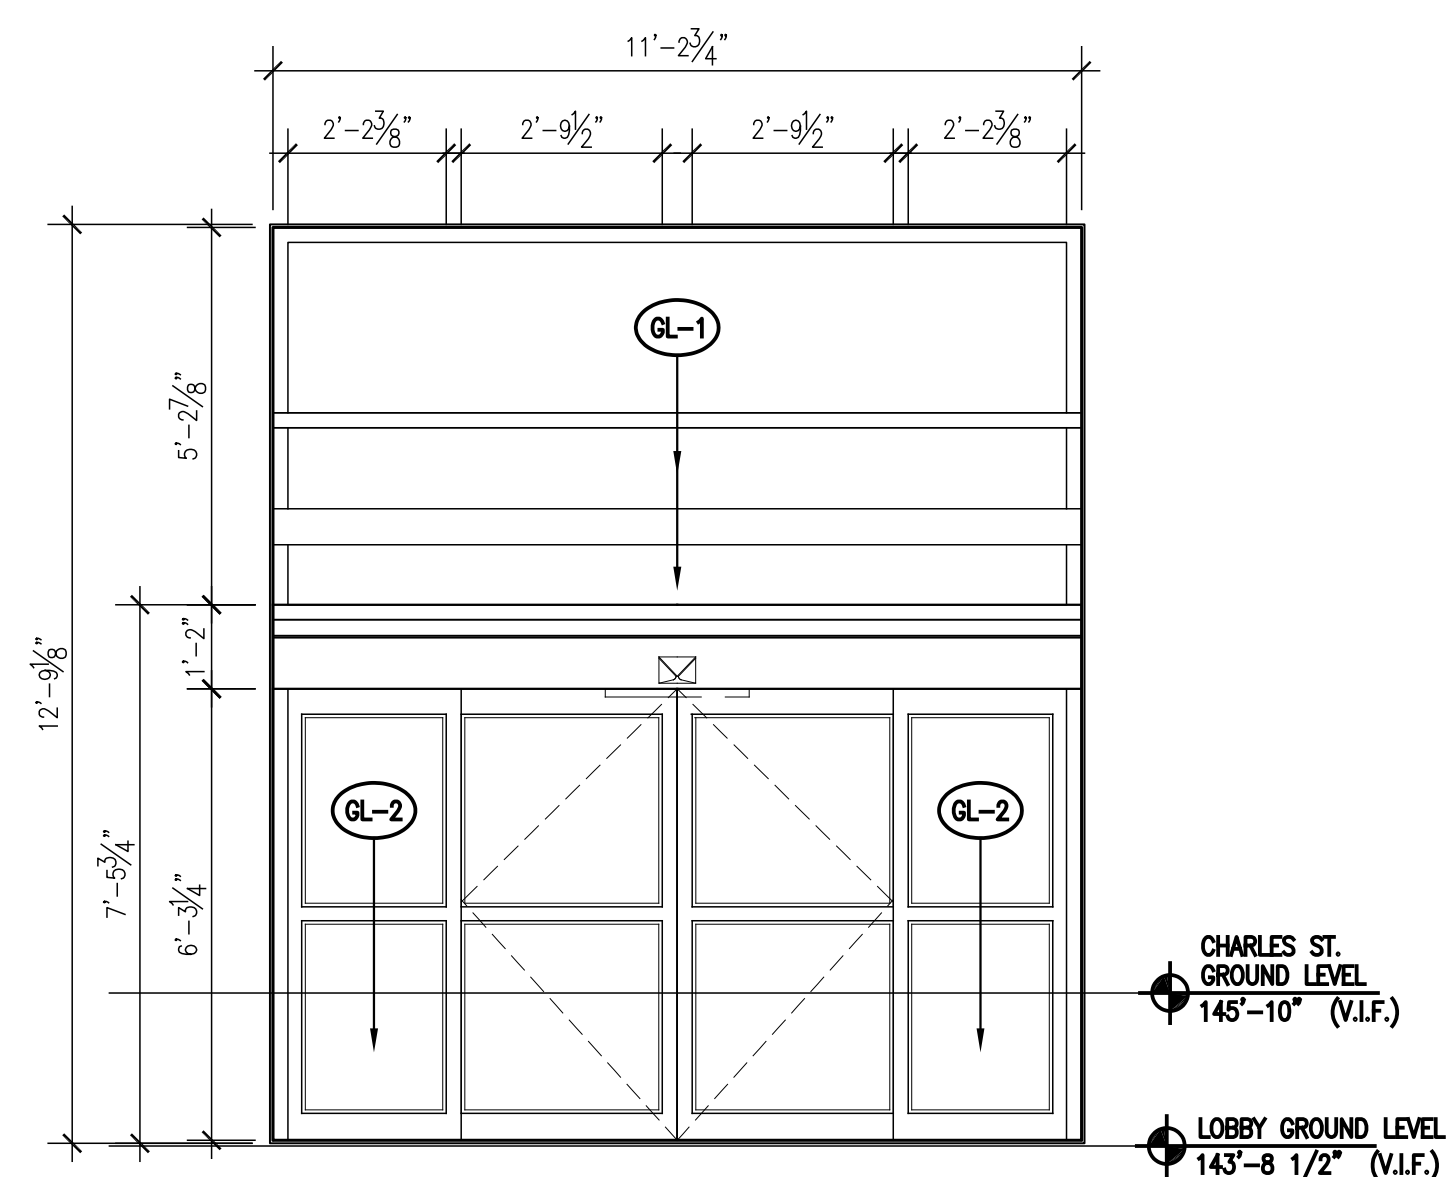


CURTAIN WALL TYPE EE  
LOBBY ELEVATION

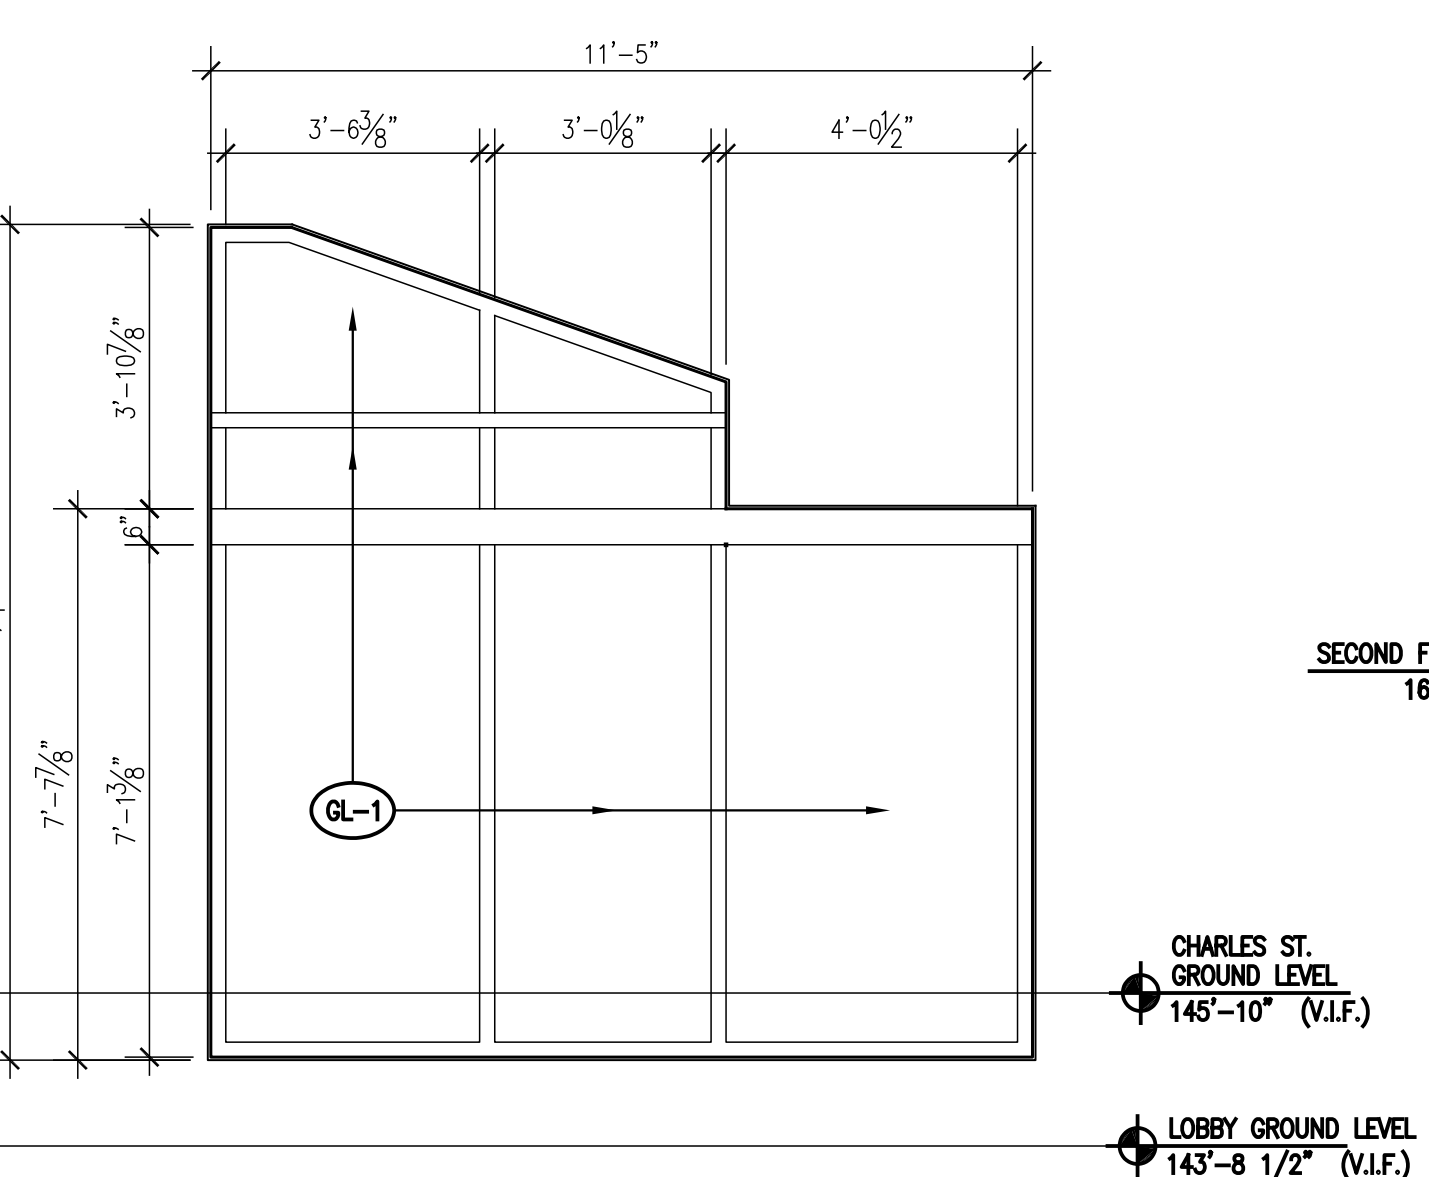


CURTAIN WALL TYPE FF  
LOBBY ELEVATION

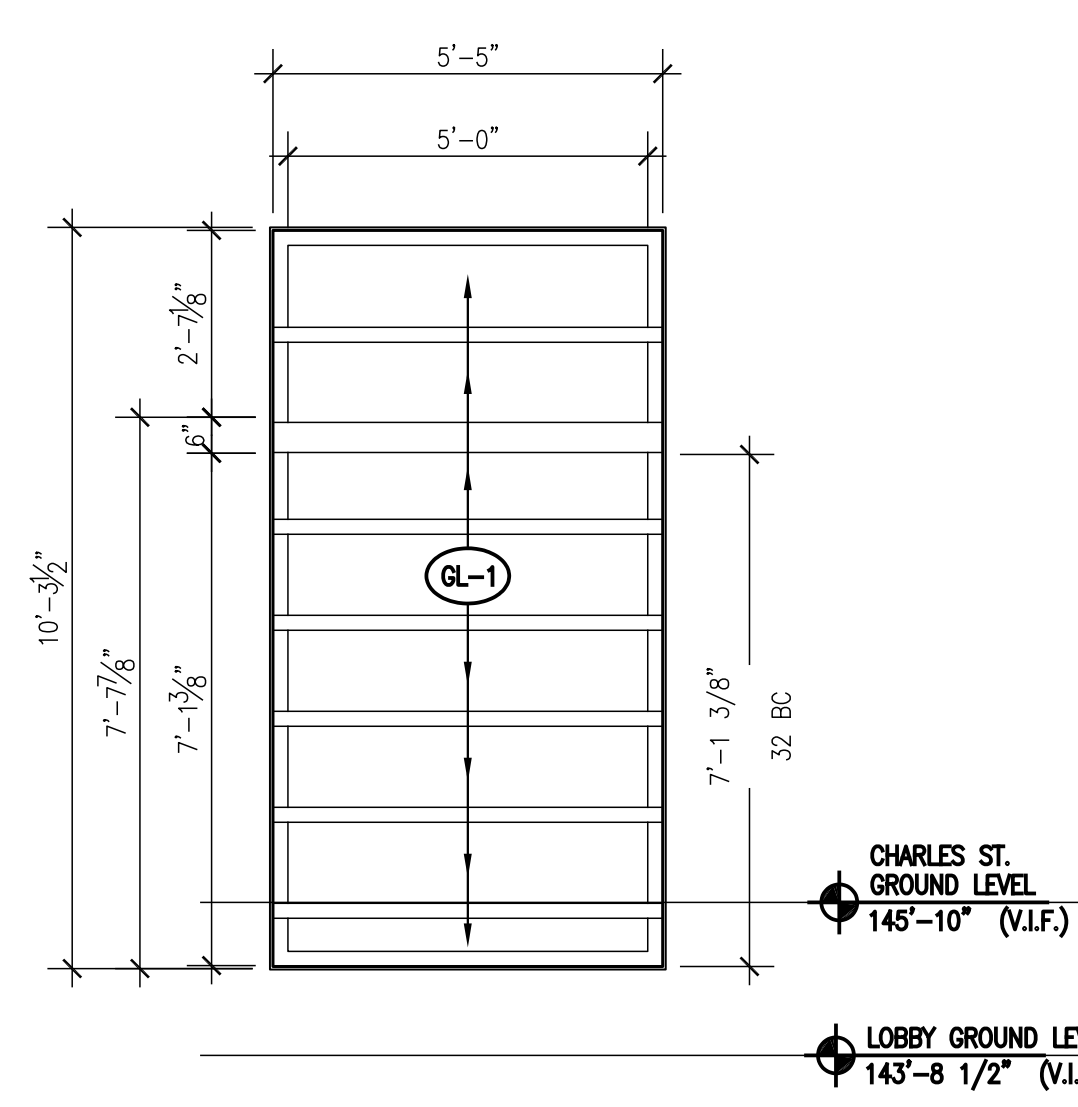


CURTAIN WALL TYPE GG  
LOBBY ELEVATION

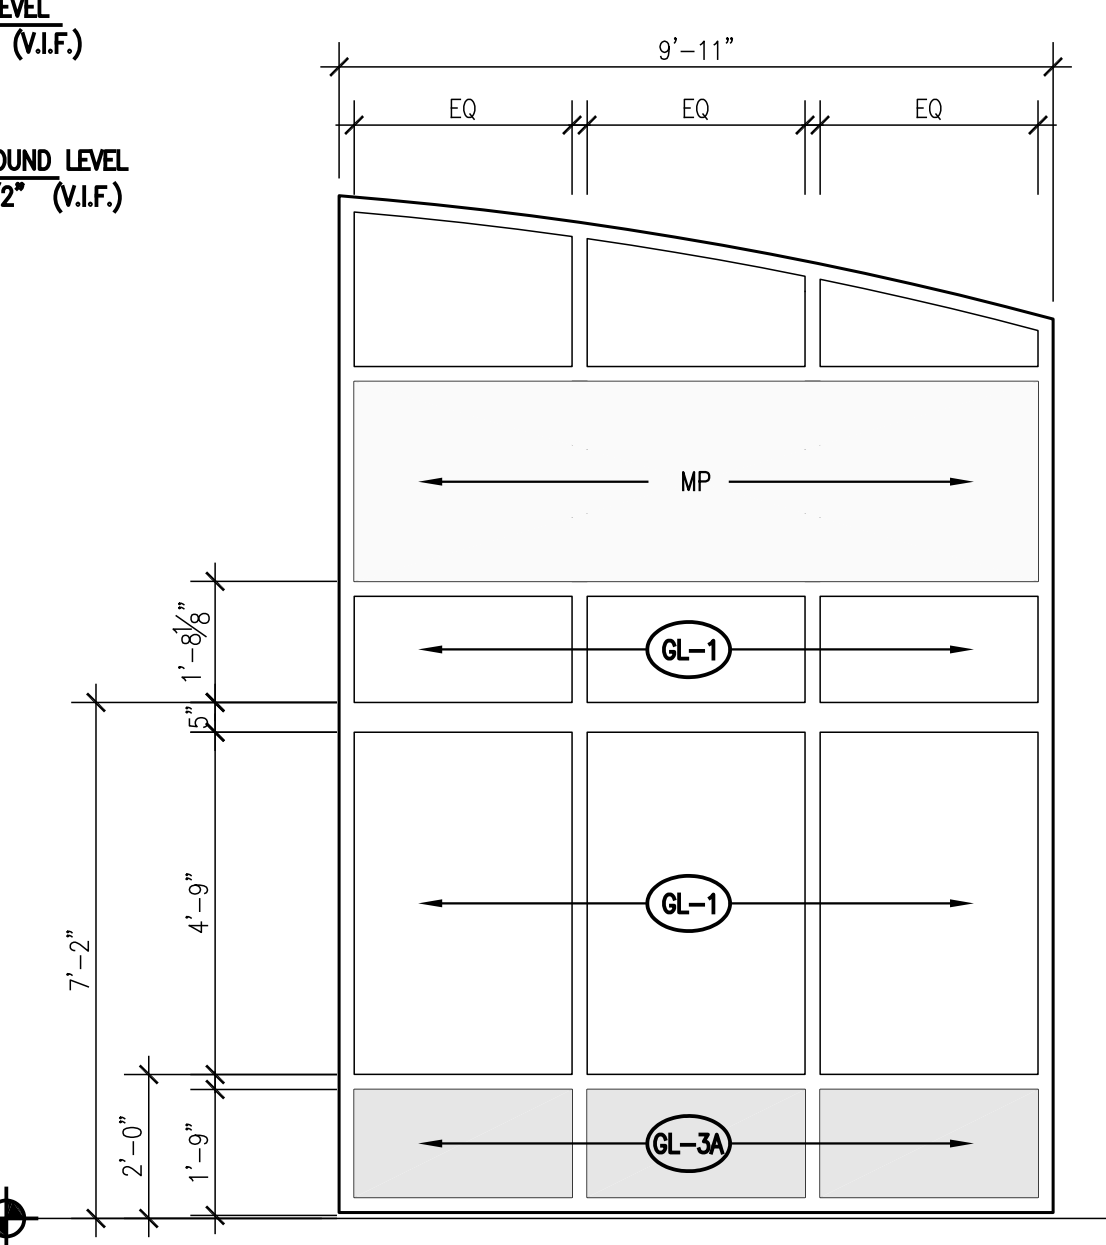



CURTAIN WALL TYPE P  
WEST ELEVATION

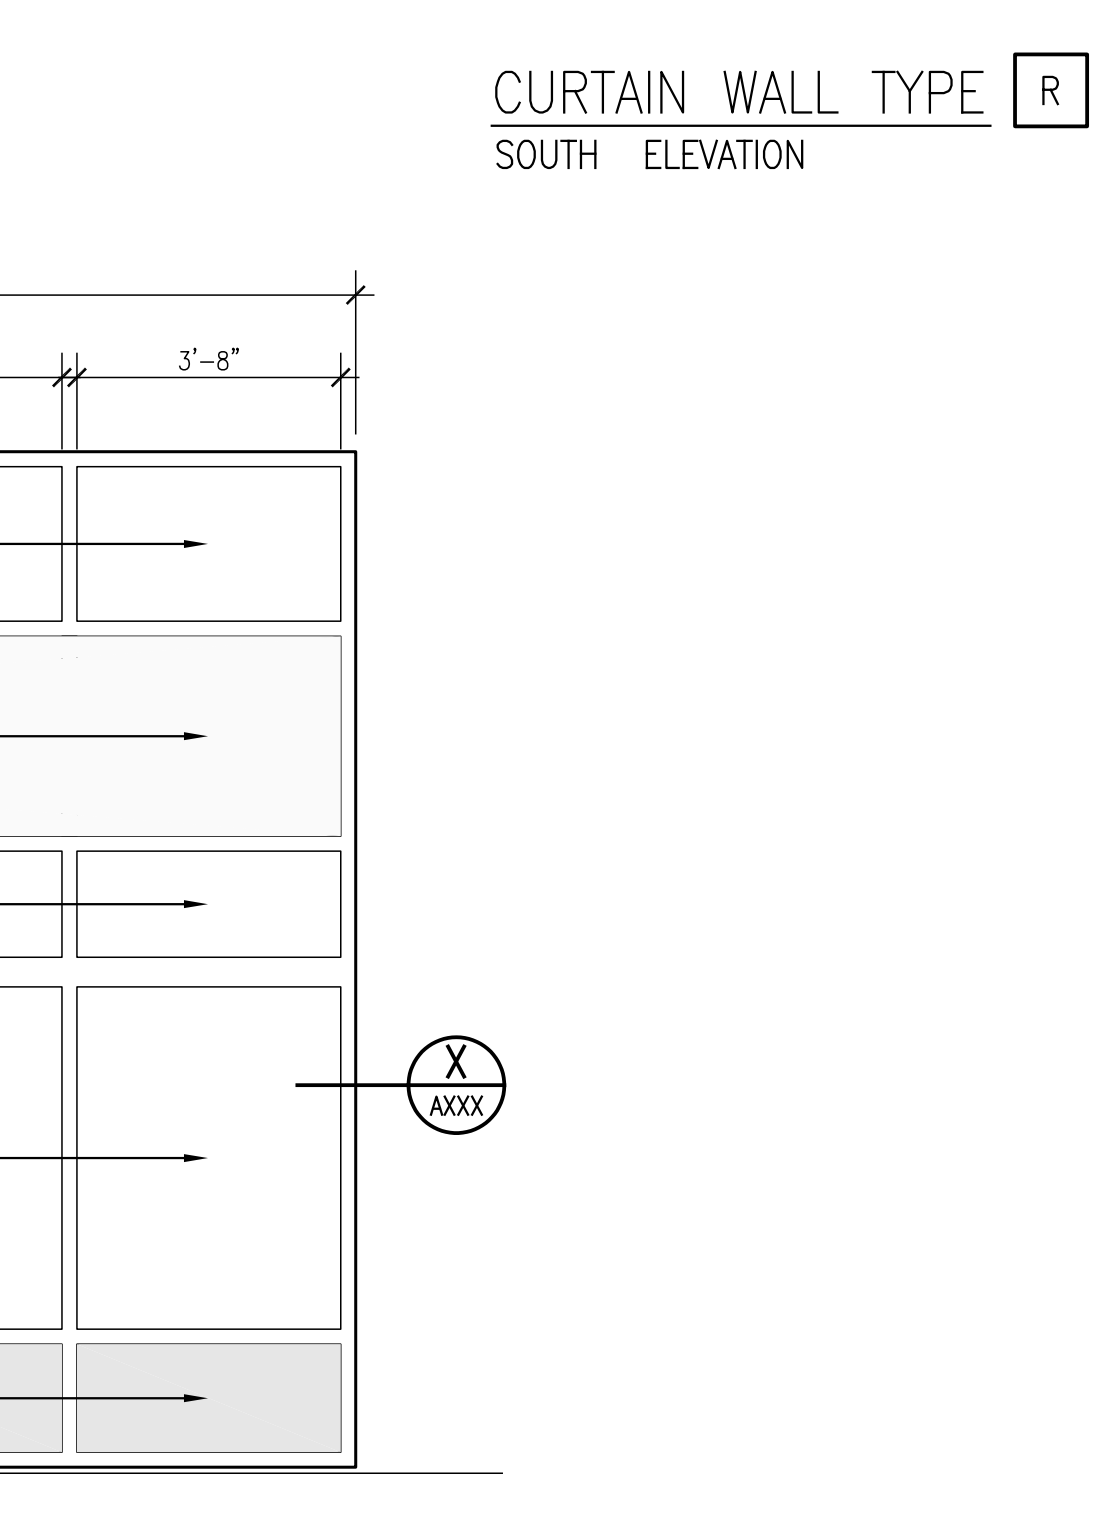

CURTAIN WALL TYPE R  
SOUTH ELEVATION

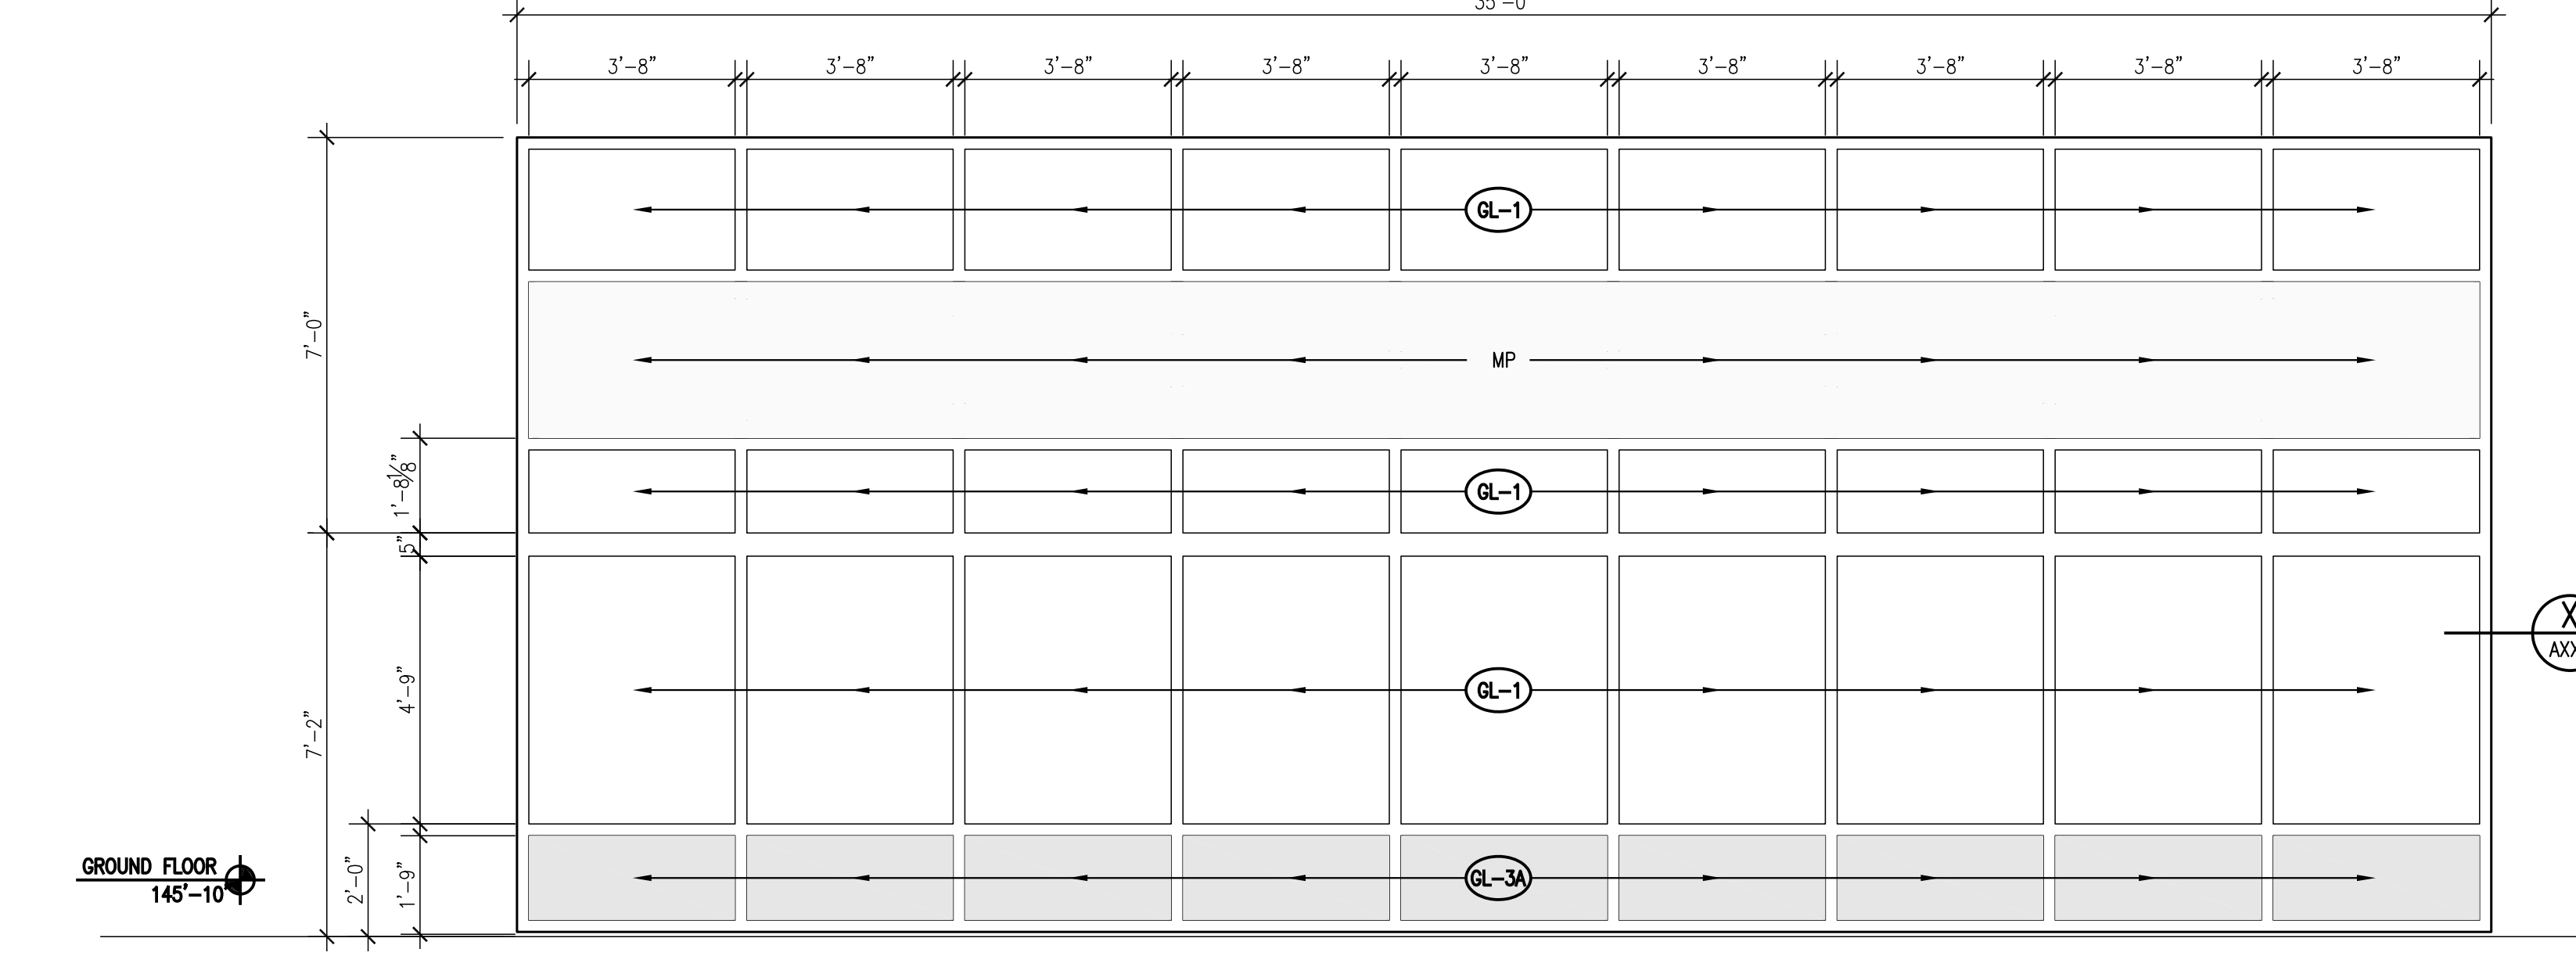


CURTAIN WALL TYPE S  
SOUTH ELEVATION

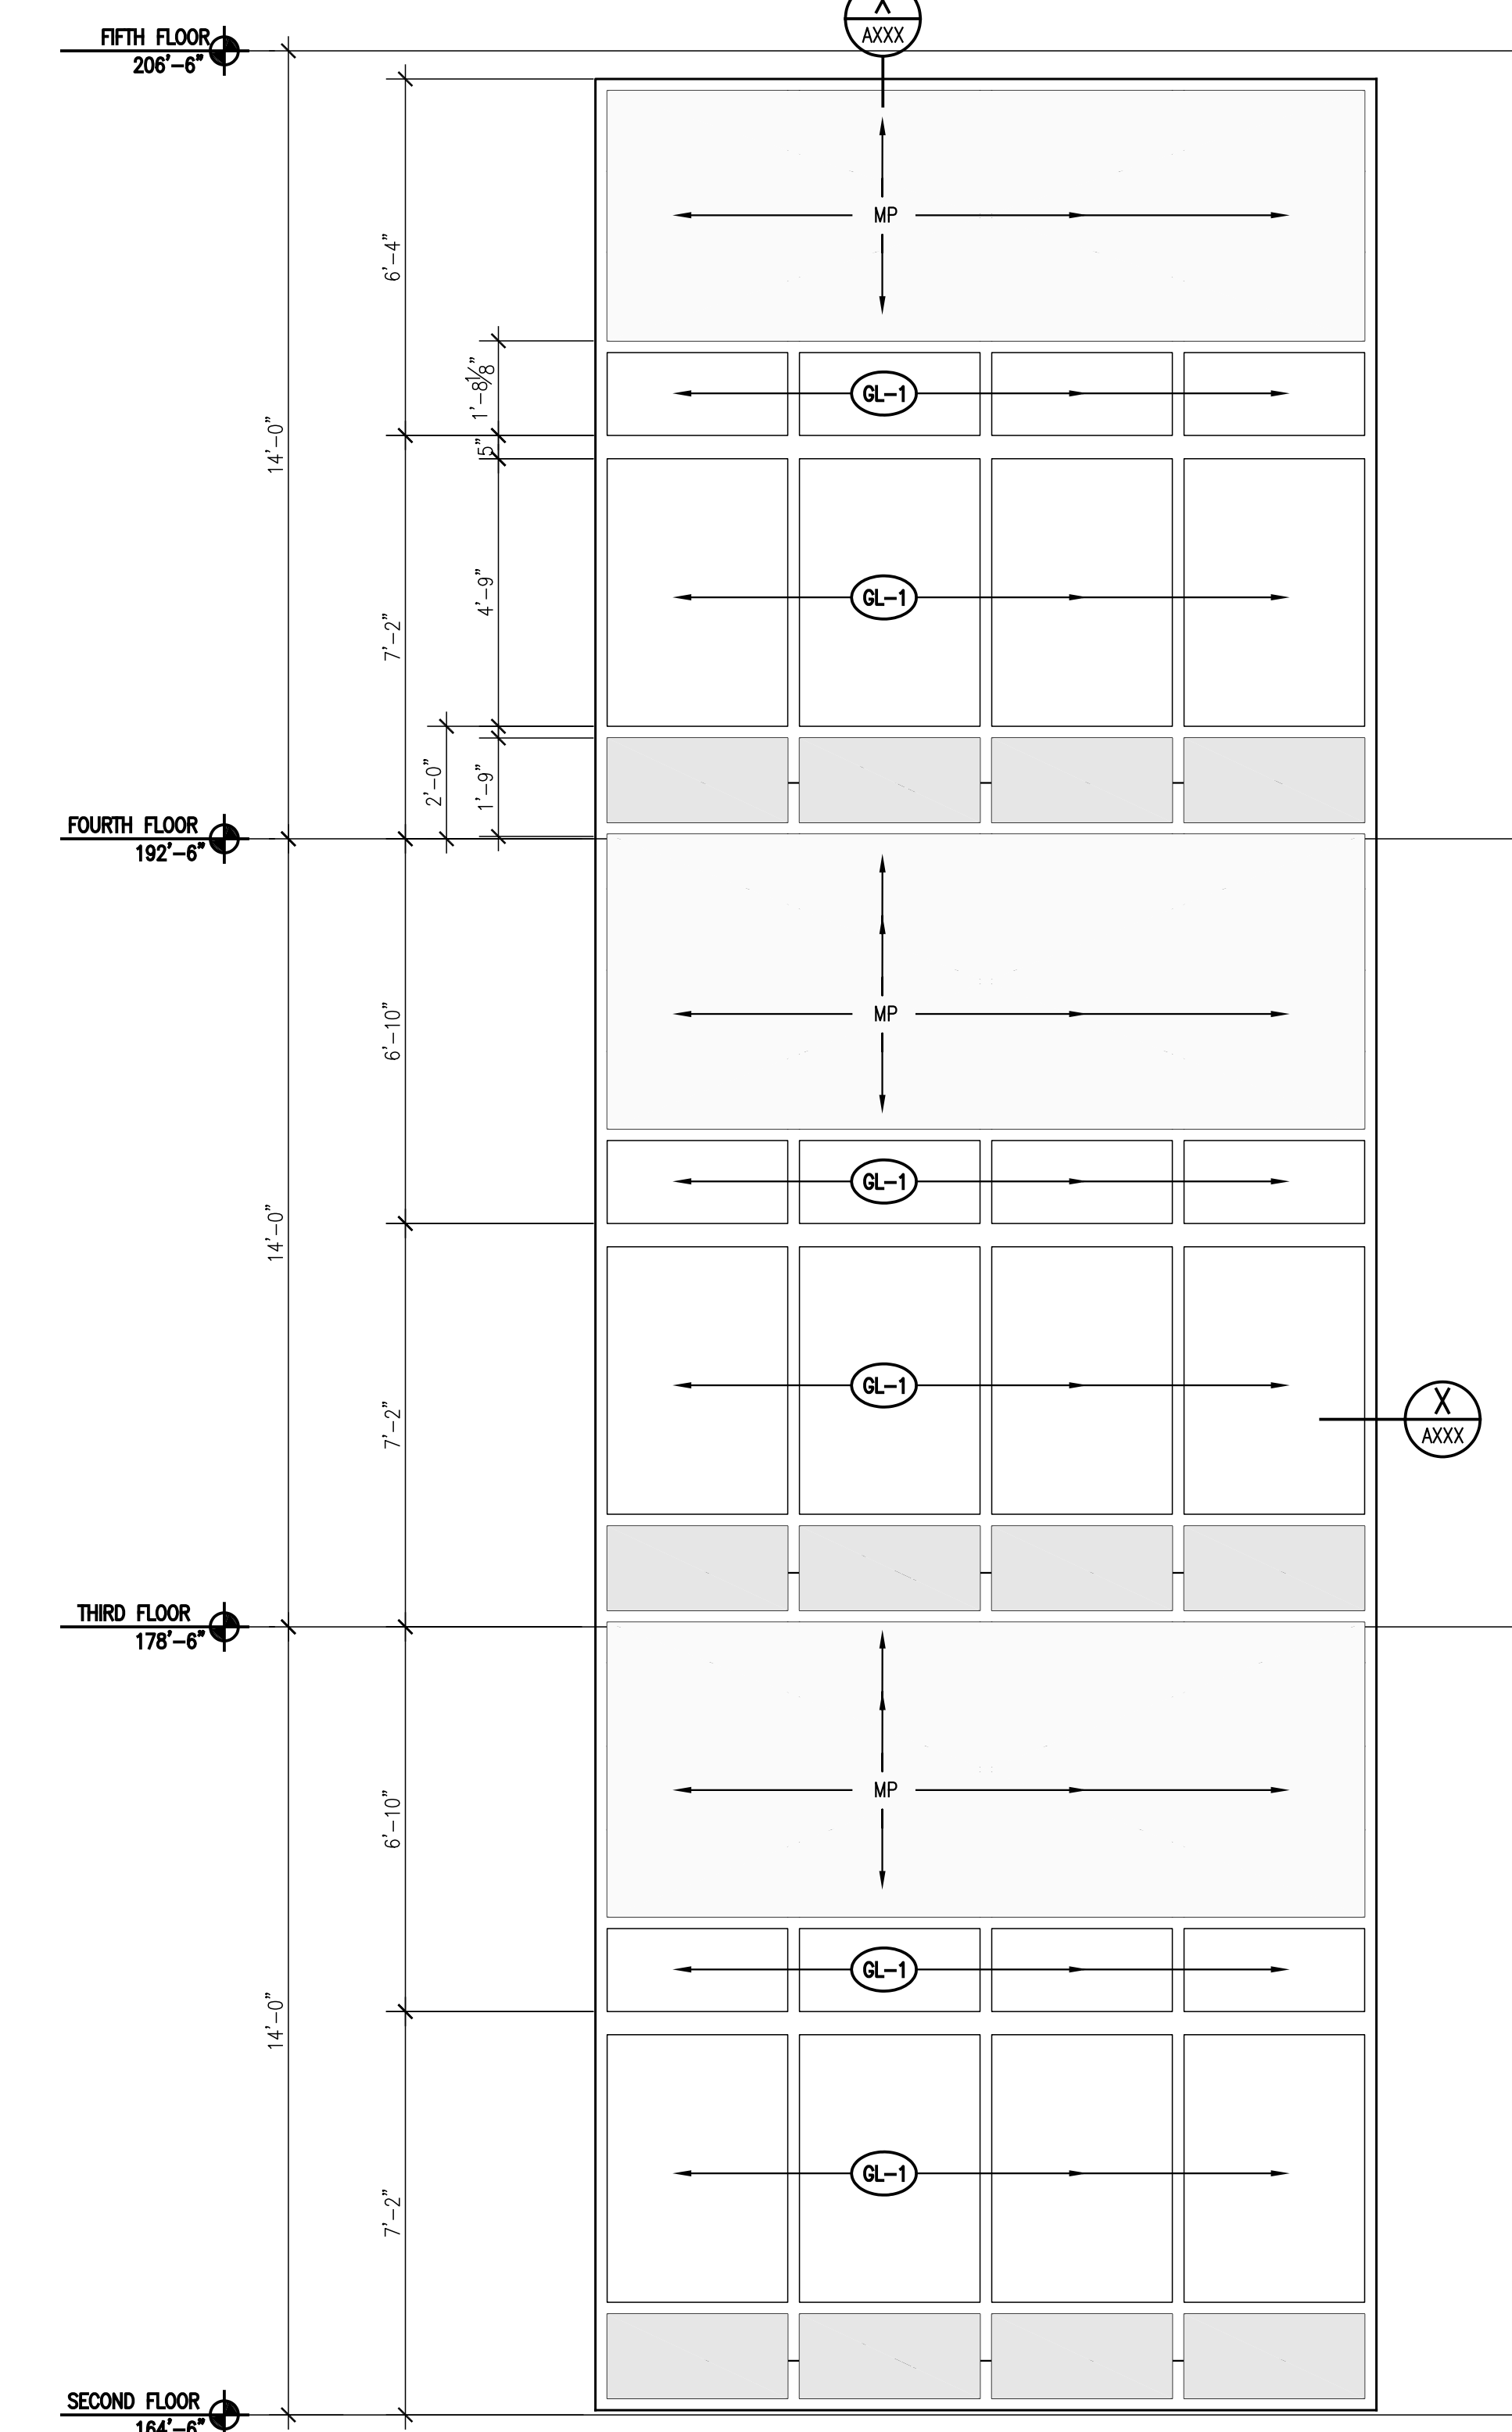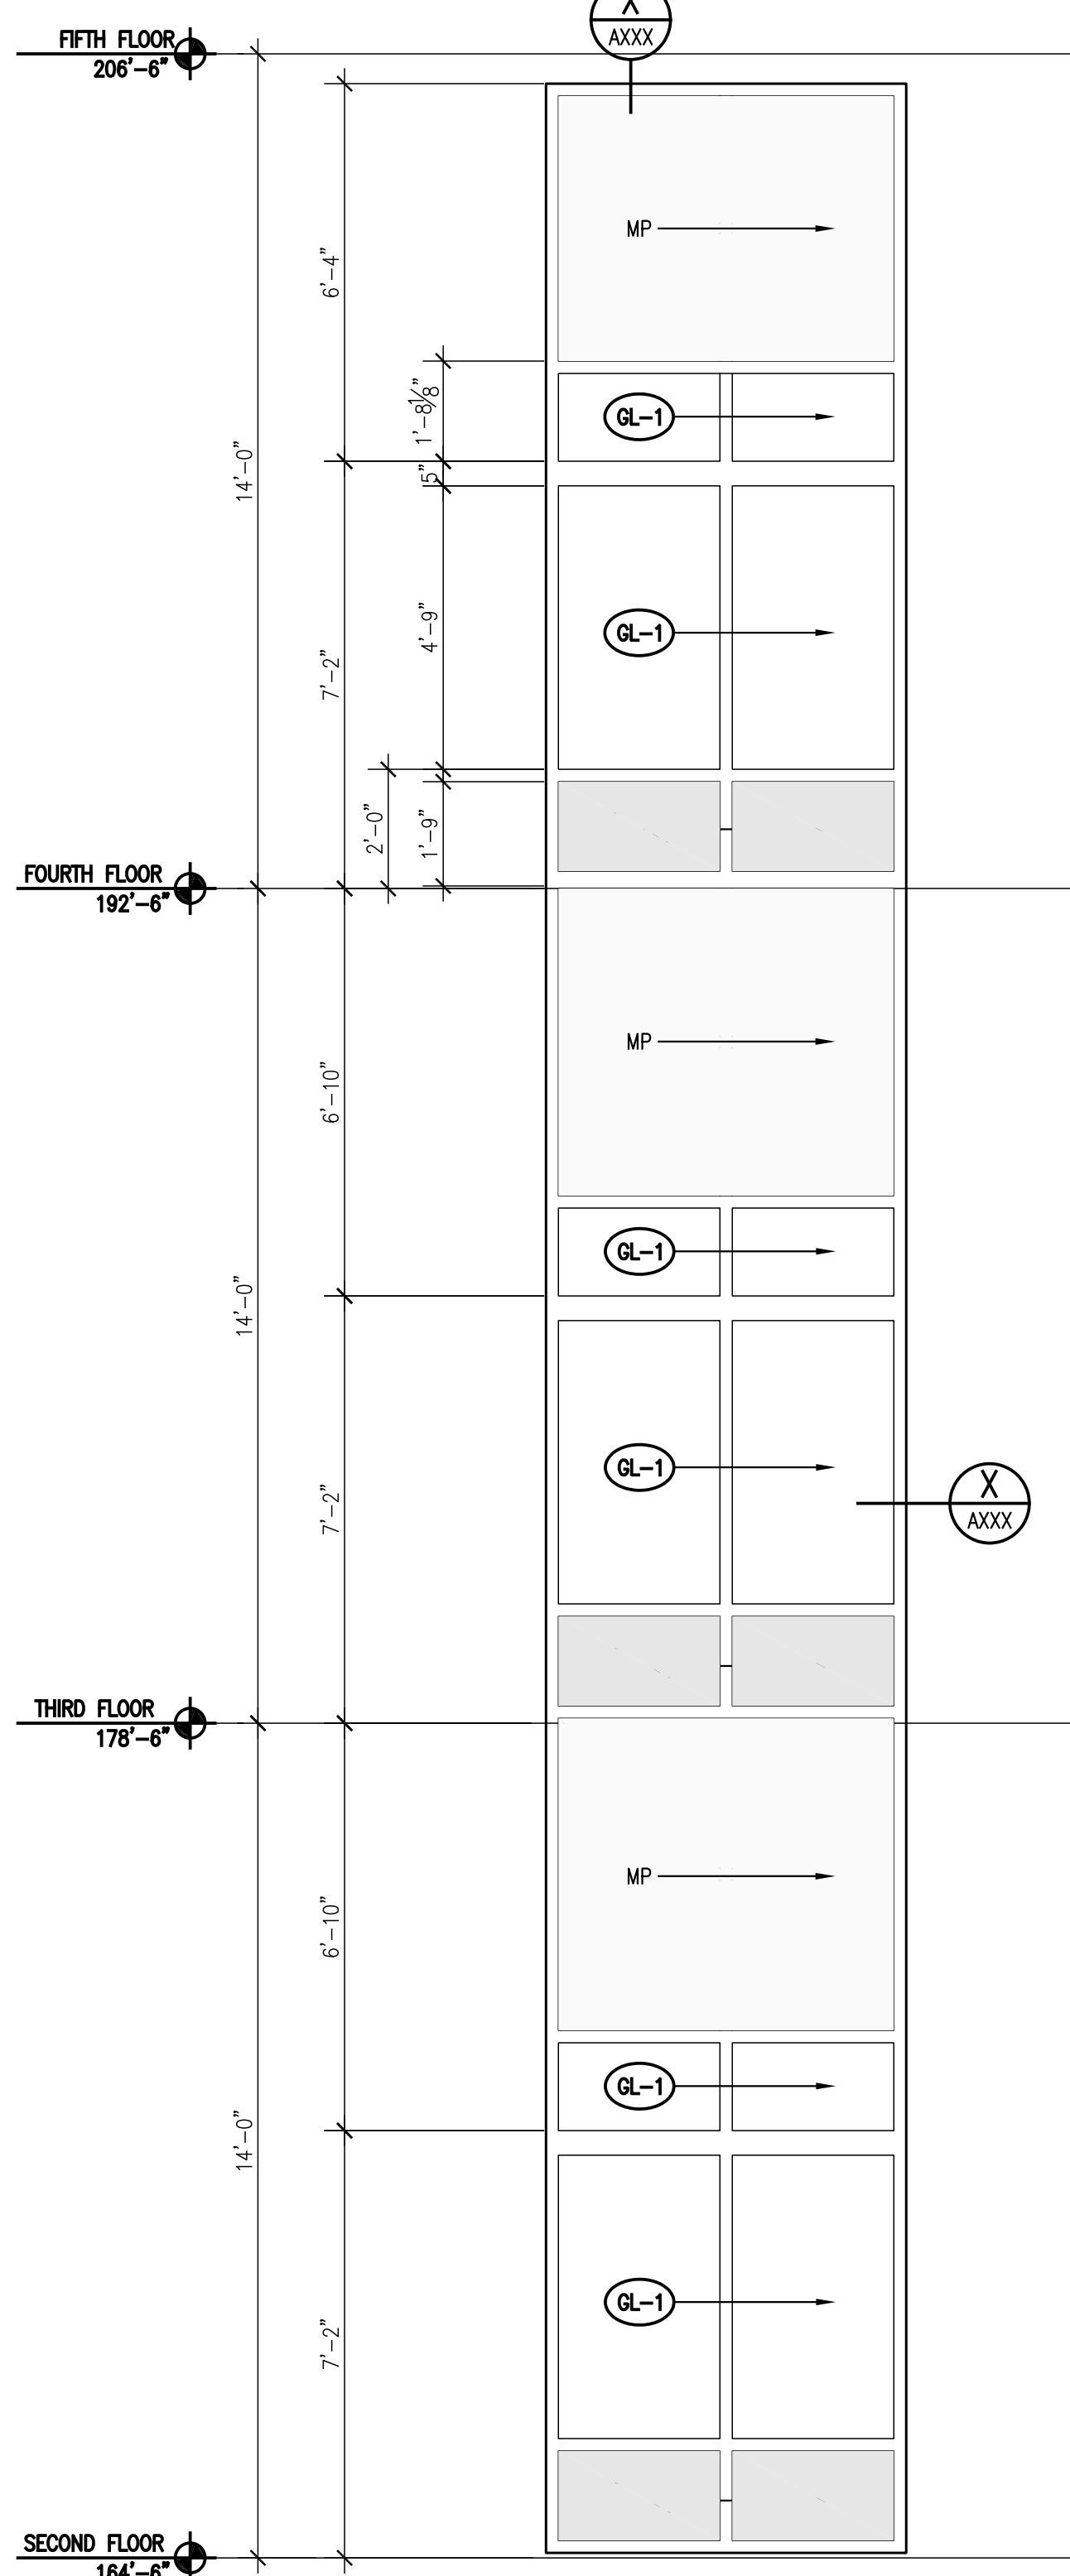


CURTAIN WALL TYPE N  
NORTH ELEVATION

CURTAIN WALL TYPE Q  
SOUTH ELEVATION

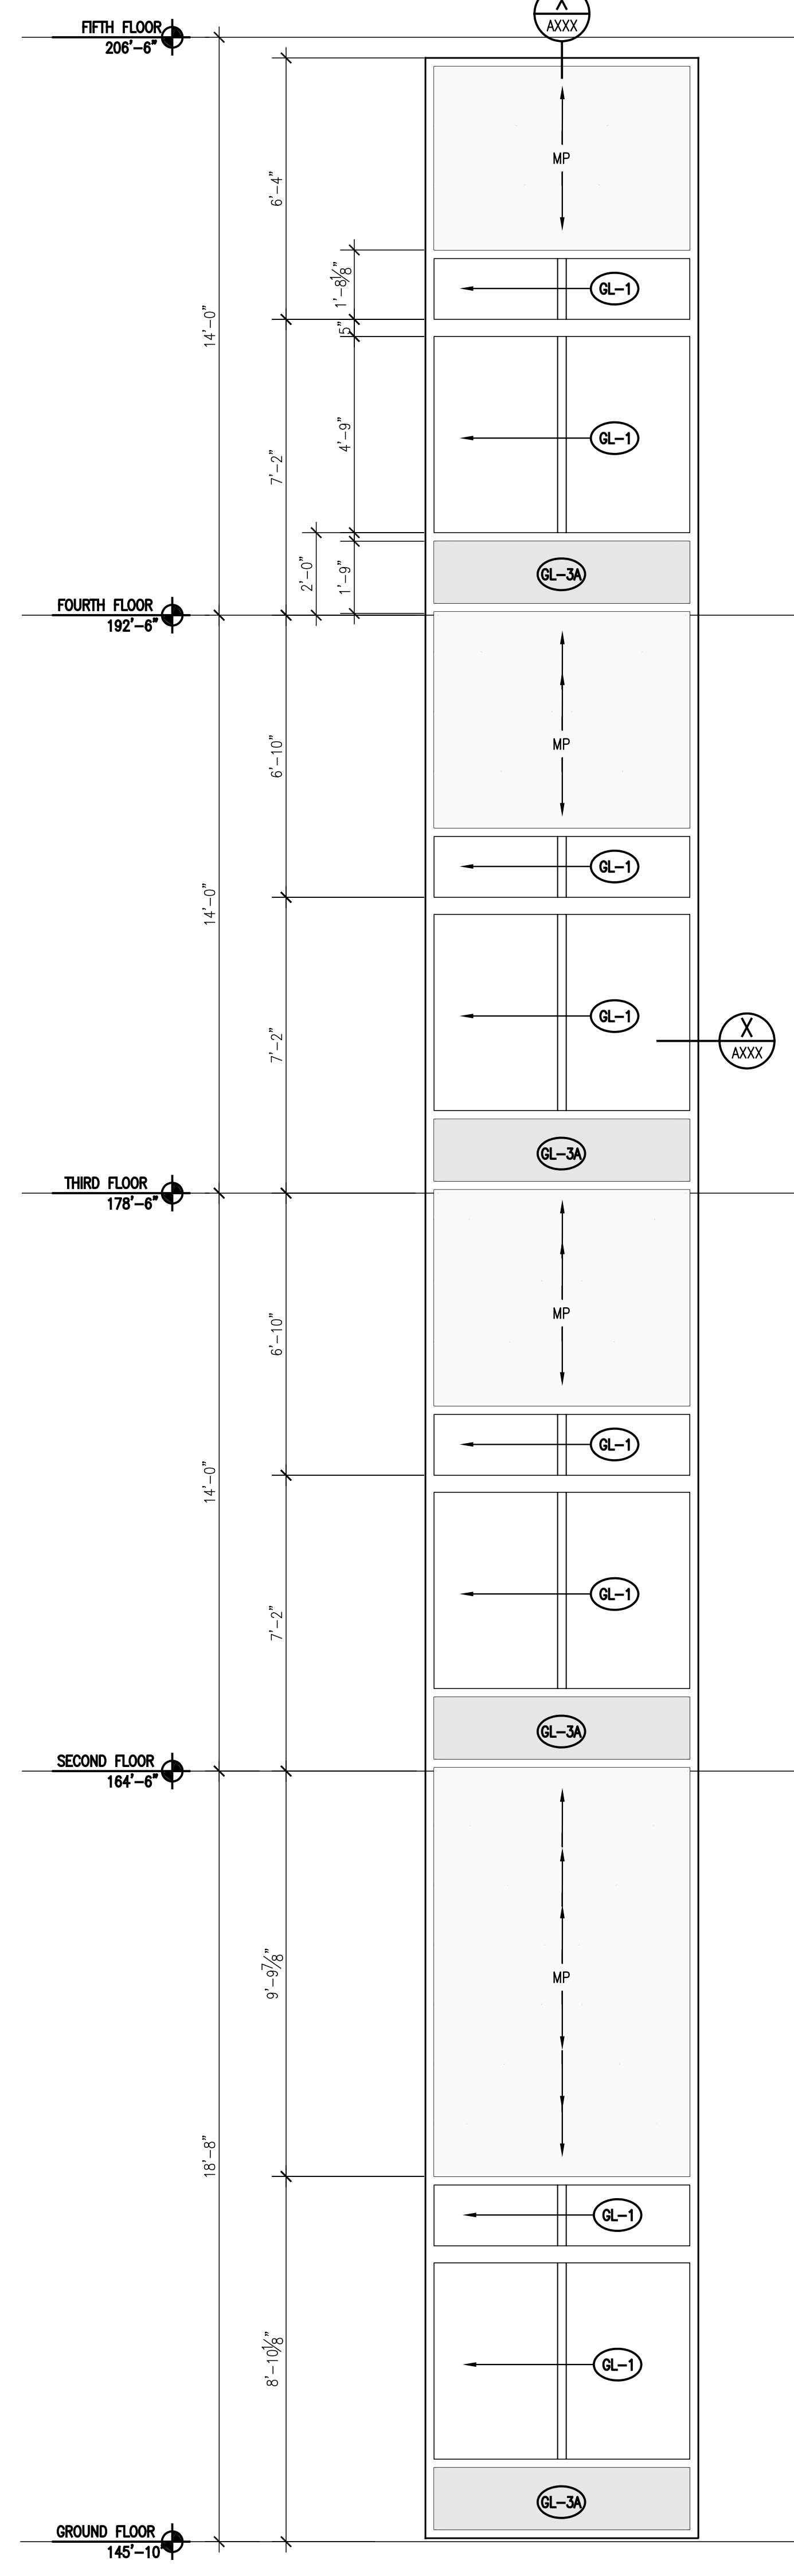


CURTAIN WALL TYPE M  
NORTH ELEVATION

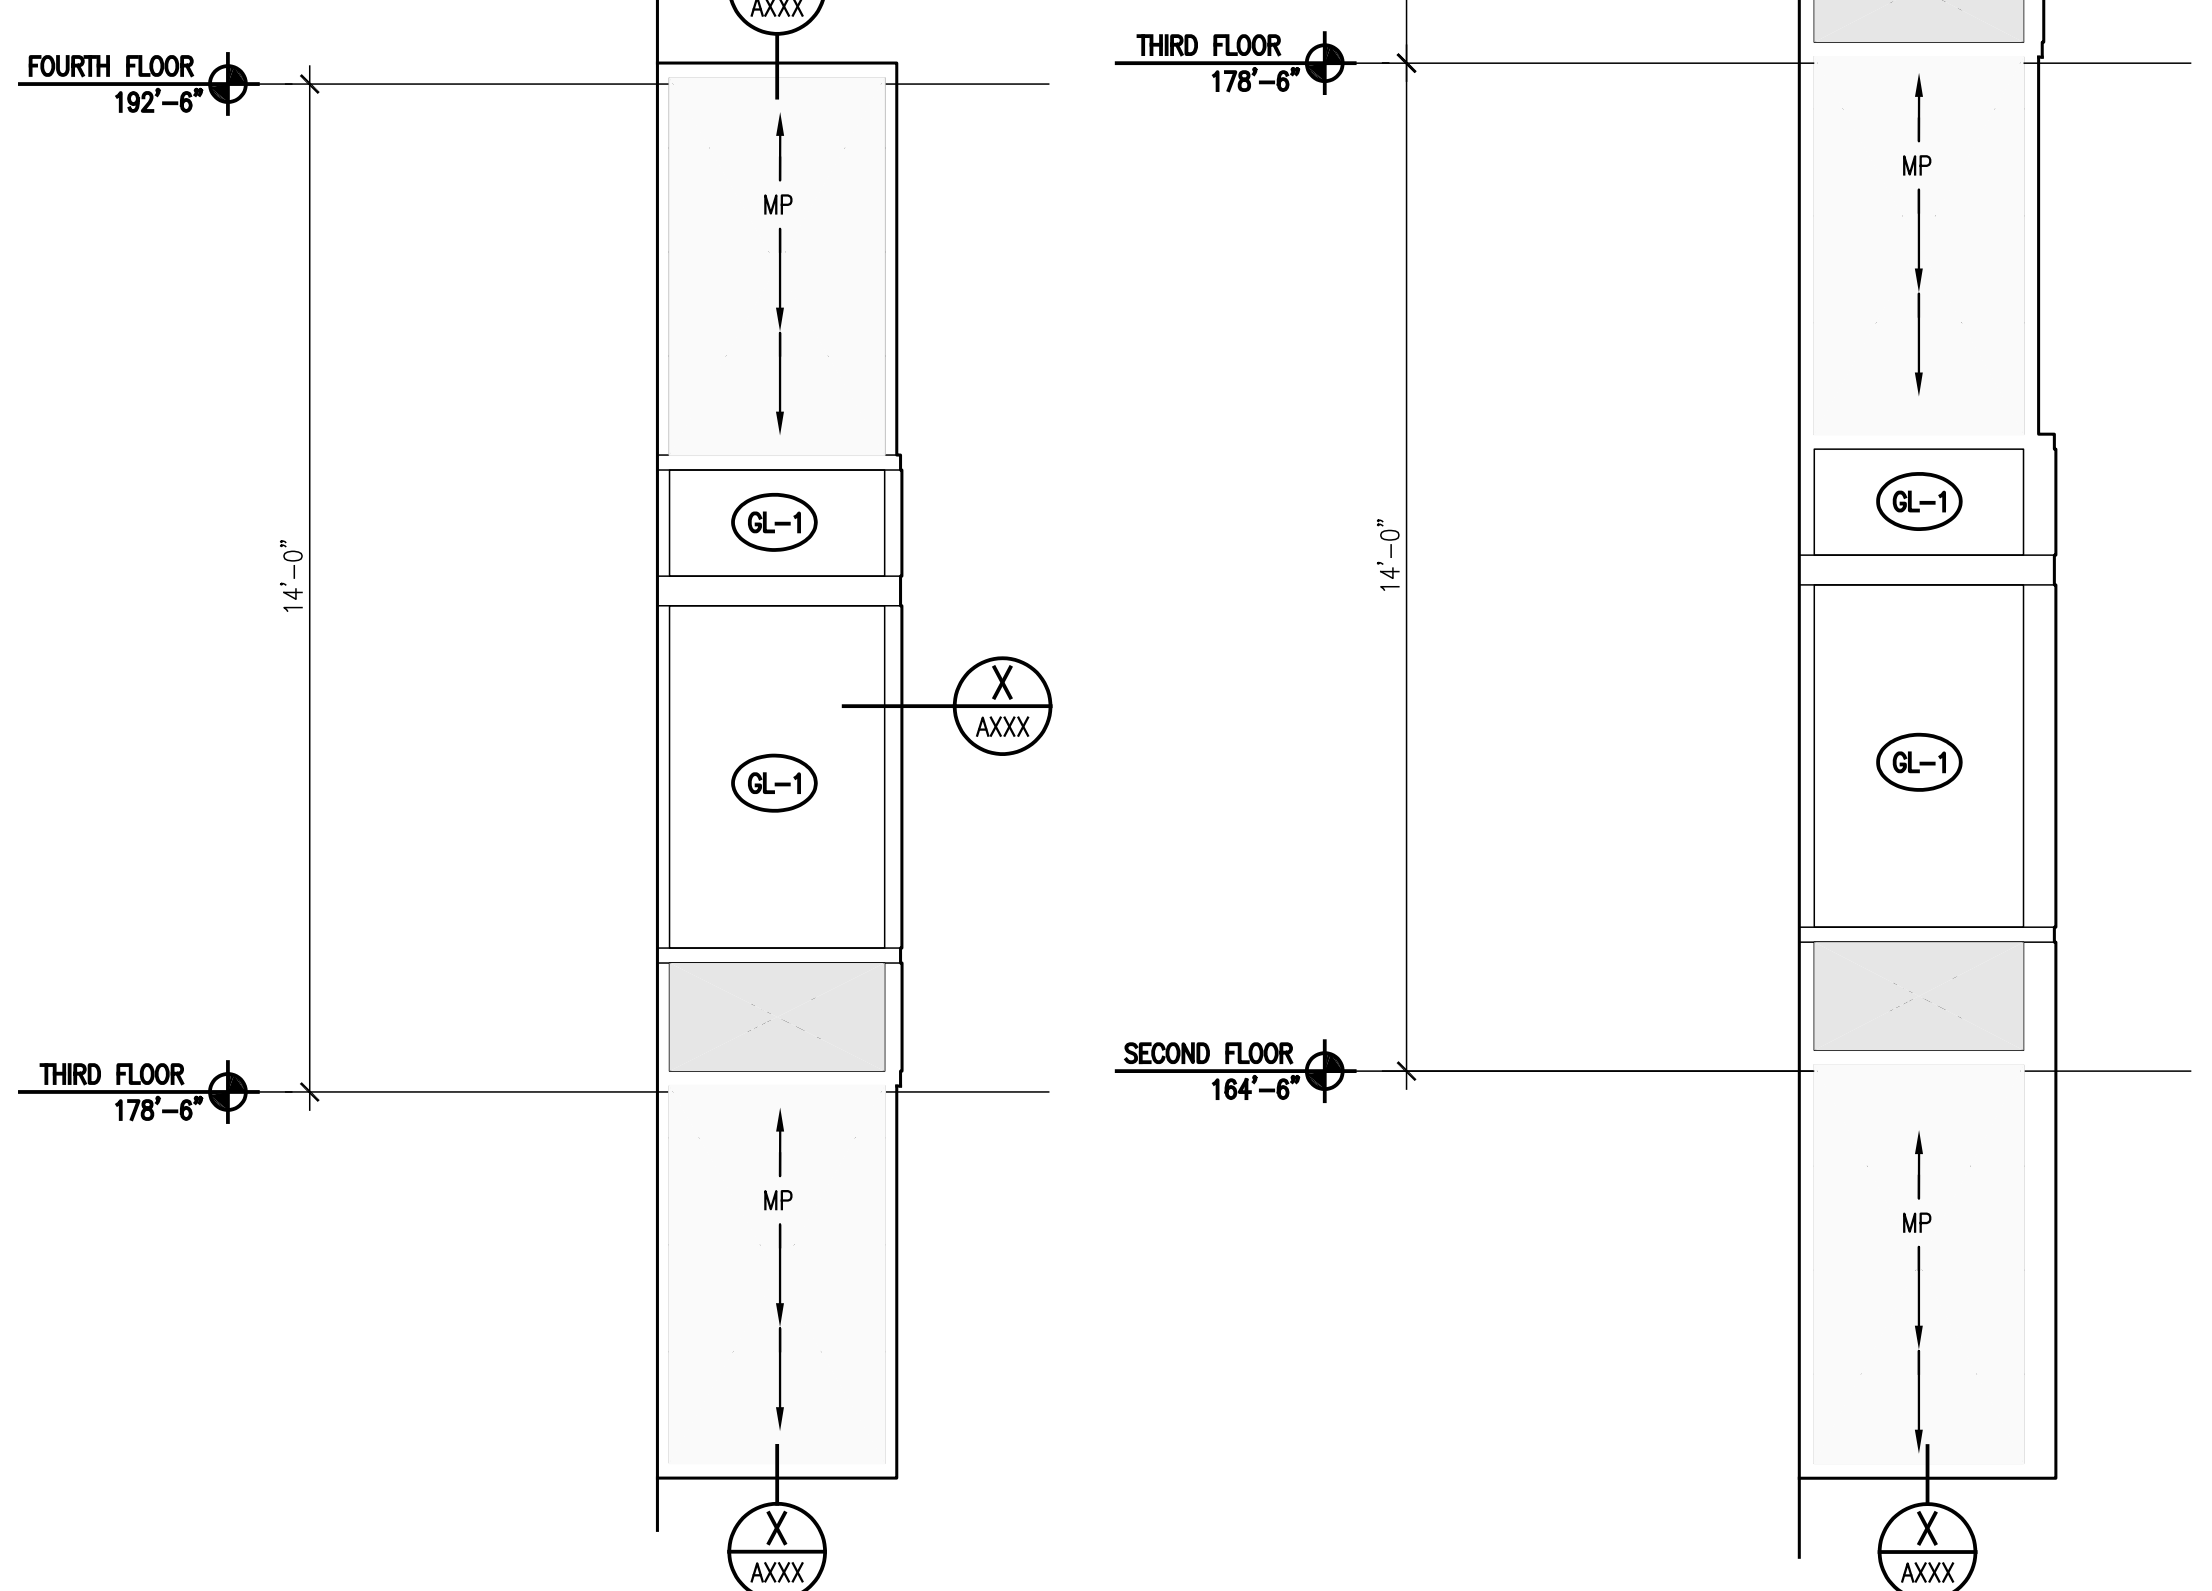

CURTAIN WALL TYPE O  
SOUTH ELEVATION

General Notes:  
 (GL-1) CLEAR INSULATING GLASS  
 (GL-2) CLEAR TEMPERED INSULATING GLASS  
 (GL-3) SPANDREL  
 (GL-3A) TEMPERED SPANDREL  
 ALL HORIZONTAL MULLION CAPS SHALL BE 2 1/2" WIDE x 4" DEEP.  
 ALL VERTICAL MULLION CAPS SHALL BE 2 1/2" WIDE x 3/4" DEEP.  
 ALL CURTAIN WALLS IN THIS DRAWING ARE SHOWN FROM EXTERIOR SIDE.  
 SEE SPEC. MANUAL FOR GLAZING TYPE SCHEDULE

FOR PERMIT ONLY  
 NOT FOR CONSTRUCTION  
 PERMIT 09/24/04 PERMIT SET - NOT FOR CONSTRUCTION  
 Issue Log

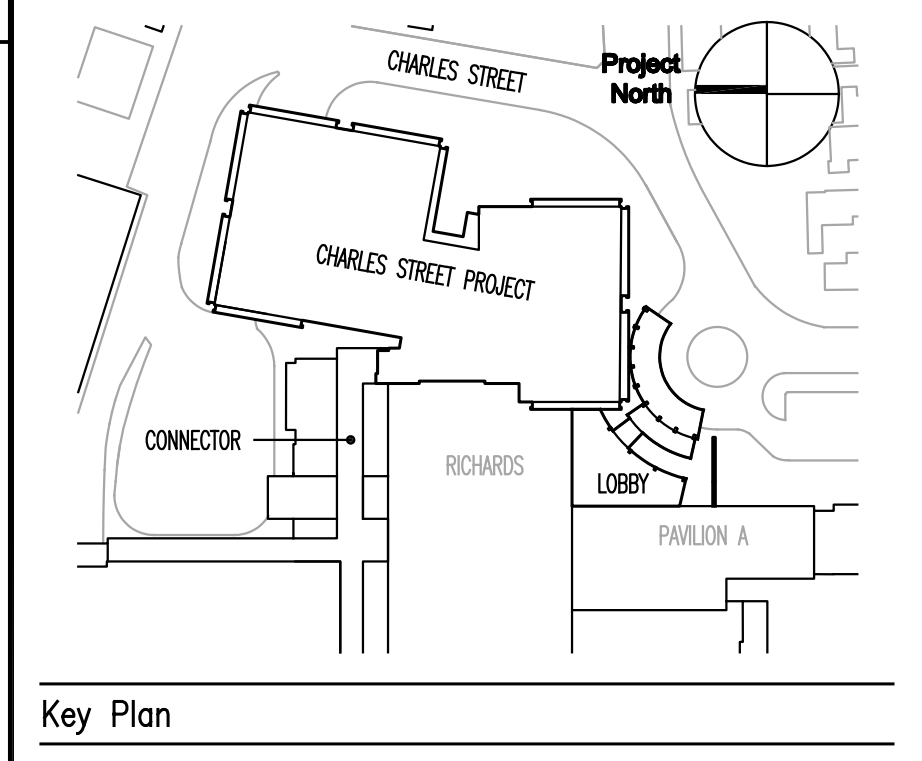

**TRO**  
 ARCHITECTURE  
 PLANNING  
 ENGINEERING  
 INTERIOR DESIGN  
 The Ritchie Organization  
 80 Bridge Street  
 Newton, MA 02459-1156  
 617-552-6100

Maine Medical Center  
 Charles Street Project  
 Portland, Maine MMC Project No. 21841

WINDOW AND CURTAIN  
 WALL SCHEDULE

Commission No.	4673	Date Issued	
Scale	AS NOTED	Sheet Number	
Drawn By	AD		
Approved By	JW		
Filename	4673A525.dwg		
Copyright	© 2004 The Ritchie Organization		

**A526**

F5 CURTAIN WALL TYPES  
 SCALE: 3/8" = 1'-0"