


ROOM FINISH SCHEDULE											
ROOM #	NAME	FLOOR		WALLS				CEILING		ROOM #	COMMENTS
		MAT'L	BASE	NORTH MAT'L	SOUTH MAT'L	EAST MAT'L	WEST MAT'L	MAT'L	HT		
410A	ALCOVE	VCT-1	RB-1	PTD	-	PTD	PTD	EXISTING	EXISTING	410A	
413A	CLEAN SUPPLY	VCT-1	RB-1	PTD	PTD	PTD	PTD	ACT-1	8'-0"	413A	
413B	MED	VCT-1	RB-1	PTD	PTD	PTD	PTD	ACT-1	8'-0"	413B	
414	OFFICE	EXISTING	RB-1	PTD	PTD	PTD	PTD	EXISTING	EXISTING	414	
418	MA	EXISTING	RB-1	EXISTING	PTD	EXISTING	EXISTING	EXISTING	EXISTING	418	
420	SOILED	VCT-1	RB-1	PTD	PTD	PTD	PTD	ACT-1	8'-0"	420	
427	EXAM	EXISTING	EXISTING	PTD	PTD	PTD	PTD	EXISTING	EXISTING	427	PATCH EXISTING VCT AND BASE
430	PROCEDURE	EXISTING	EXISTING	PTD	PTD	PTD	PTD	EXISTING	EXISTING	430	
430A	SCOPE	EXISTING	EXISTING	PTD	PTD	PTD	PTD	ACT-1	8'-0"	430A	
431A	CHECK-OUT	CPT-1	RB-1	PTD	PTD	PTD	PTD	ACT-1	8'-0"	431A	
431B	CHECK-OUT	CPT-1	RB-1	PTD	PTD	PTD	PTD	EXIST/ACT-1	8'-0"	431B	
432	NURSE	CPT-1	RB-1	-	PTD	PTD	-	ACT-1	7'-6"	432	
433	EXAM	EXISTING	EXISTING	PTD	PTD	PTD	PTD	EXISTING	EXISTING	433	PATCH EXISTING VCT AND BASE

ROOM FINISH SCHEDULE											
ROOM #	NAME	FLOOR		WALLS				CEILING		ROOM #	COMMENTS
		MAT'L	BASE	NORTH MAT'L	SOUTH MAT'L	EAST MAT'L	WEST MAT'L	MAT'L	HT		
434	WAITING	EXISTING	RB-1	PTD	PTD	PTD	PTD	EXISTING	EXISTING	434	
435	OFFICE	CPT-1	RB-1	PTD	PTD	PTD	PTD	ACT-1	8'-0"	435	
437	OFFICE	EXISTING	EXISTING	PTD	PTD	PTD	PTD	EXISTING	EXISTING	437	
438	WORK	CPT-1	RB-1	PTD	PTD	PTD	PTD	ACT-1	8'-0"	438	
439A	CHECK-IN/OUT	CPT-1	RB-1	PTD	PTD	PTD	PTD	ACT-1	8'-0"	439A	
439B	WORK AREA	CPT-1	RB-1	PTD	PTD	PTD	PTD	ACT-1	8'-0"	439B	
439C	OFFICE	CPT-1	RB-1	PTD	PTD	PTD	PTD	ACT-1	8'-0"	439C	
466	OFFICE	EXISTING	RB-1	PTD	PTD	PTD	PTD	EXISTING	EXISTING	466	
463	EXAM	VCT-1	RB-1	PTD	PTD	PTD	PTD	EXISTING	EXISTING	463	
476	OFFICE	EXISTING	RB-1	PTD	PTD	PTD	PTD	EXISTING	EXISTING	476	PATCH EXISTING CEILING SYSTEM AT NEW WALL
495	LOBBY	EXISTING	RB-1	EXISTING	EXISTING	EXISTING	PTD	EXISTING	EXISTING	495	PATCH WALL BASE TO MATCH EXISTING
DC400	CORRIDOR	CPT-1	RB-1	PTD	PTD	PTD	PTD	GWB/EXISTING	EXISTING	DC400	MATCH EXISTING FINISHES AT SCALE AND OFFICE
DC401	CORRIDOR	CPT-1	RB-1	PTD	PTD	PTD	PTD	EXISTING	EXISTING	DC401	
DC403	CORRIDOR	CPT-1	RB-1	PTD	EXISTING	PTD	EXISTING	EXISTING	EXISTING	DC403	

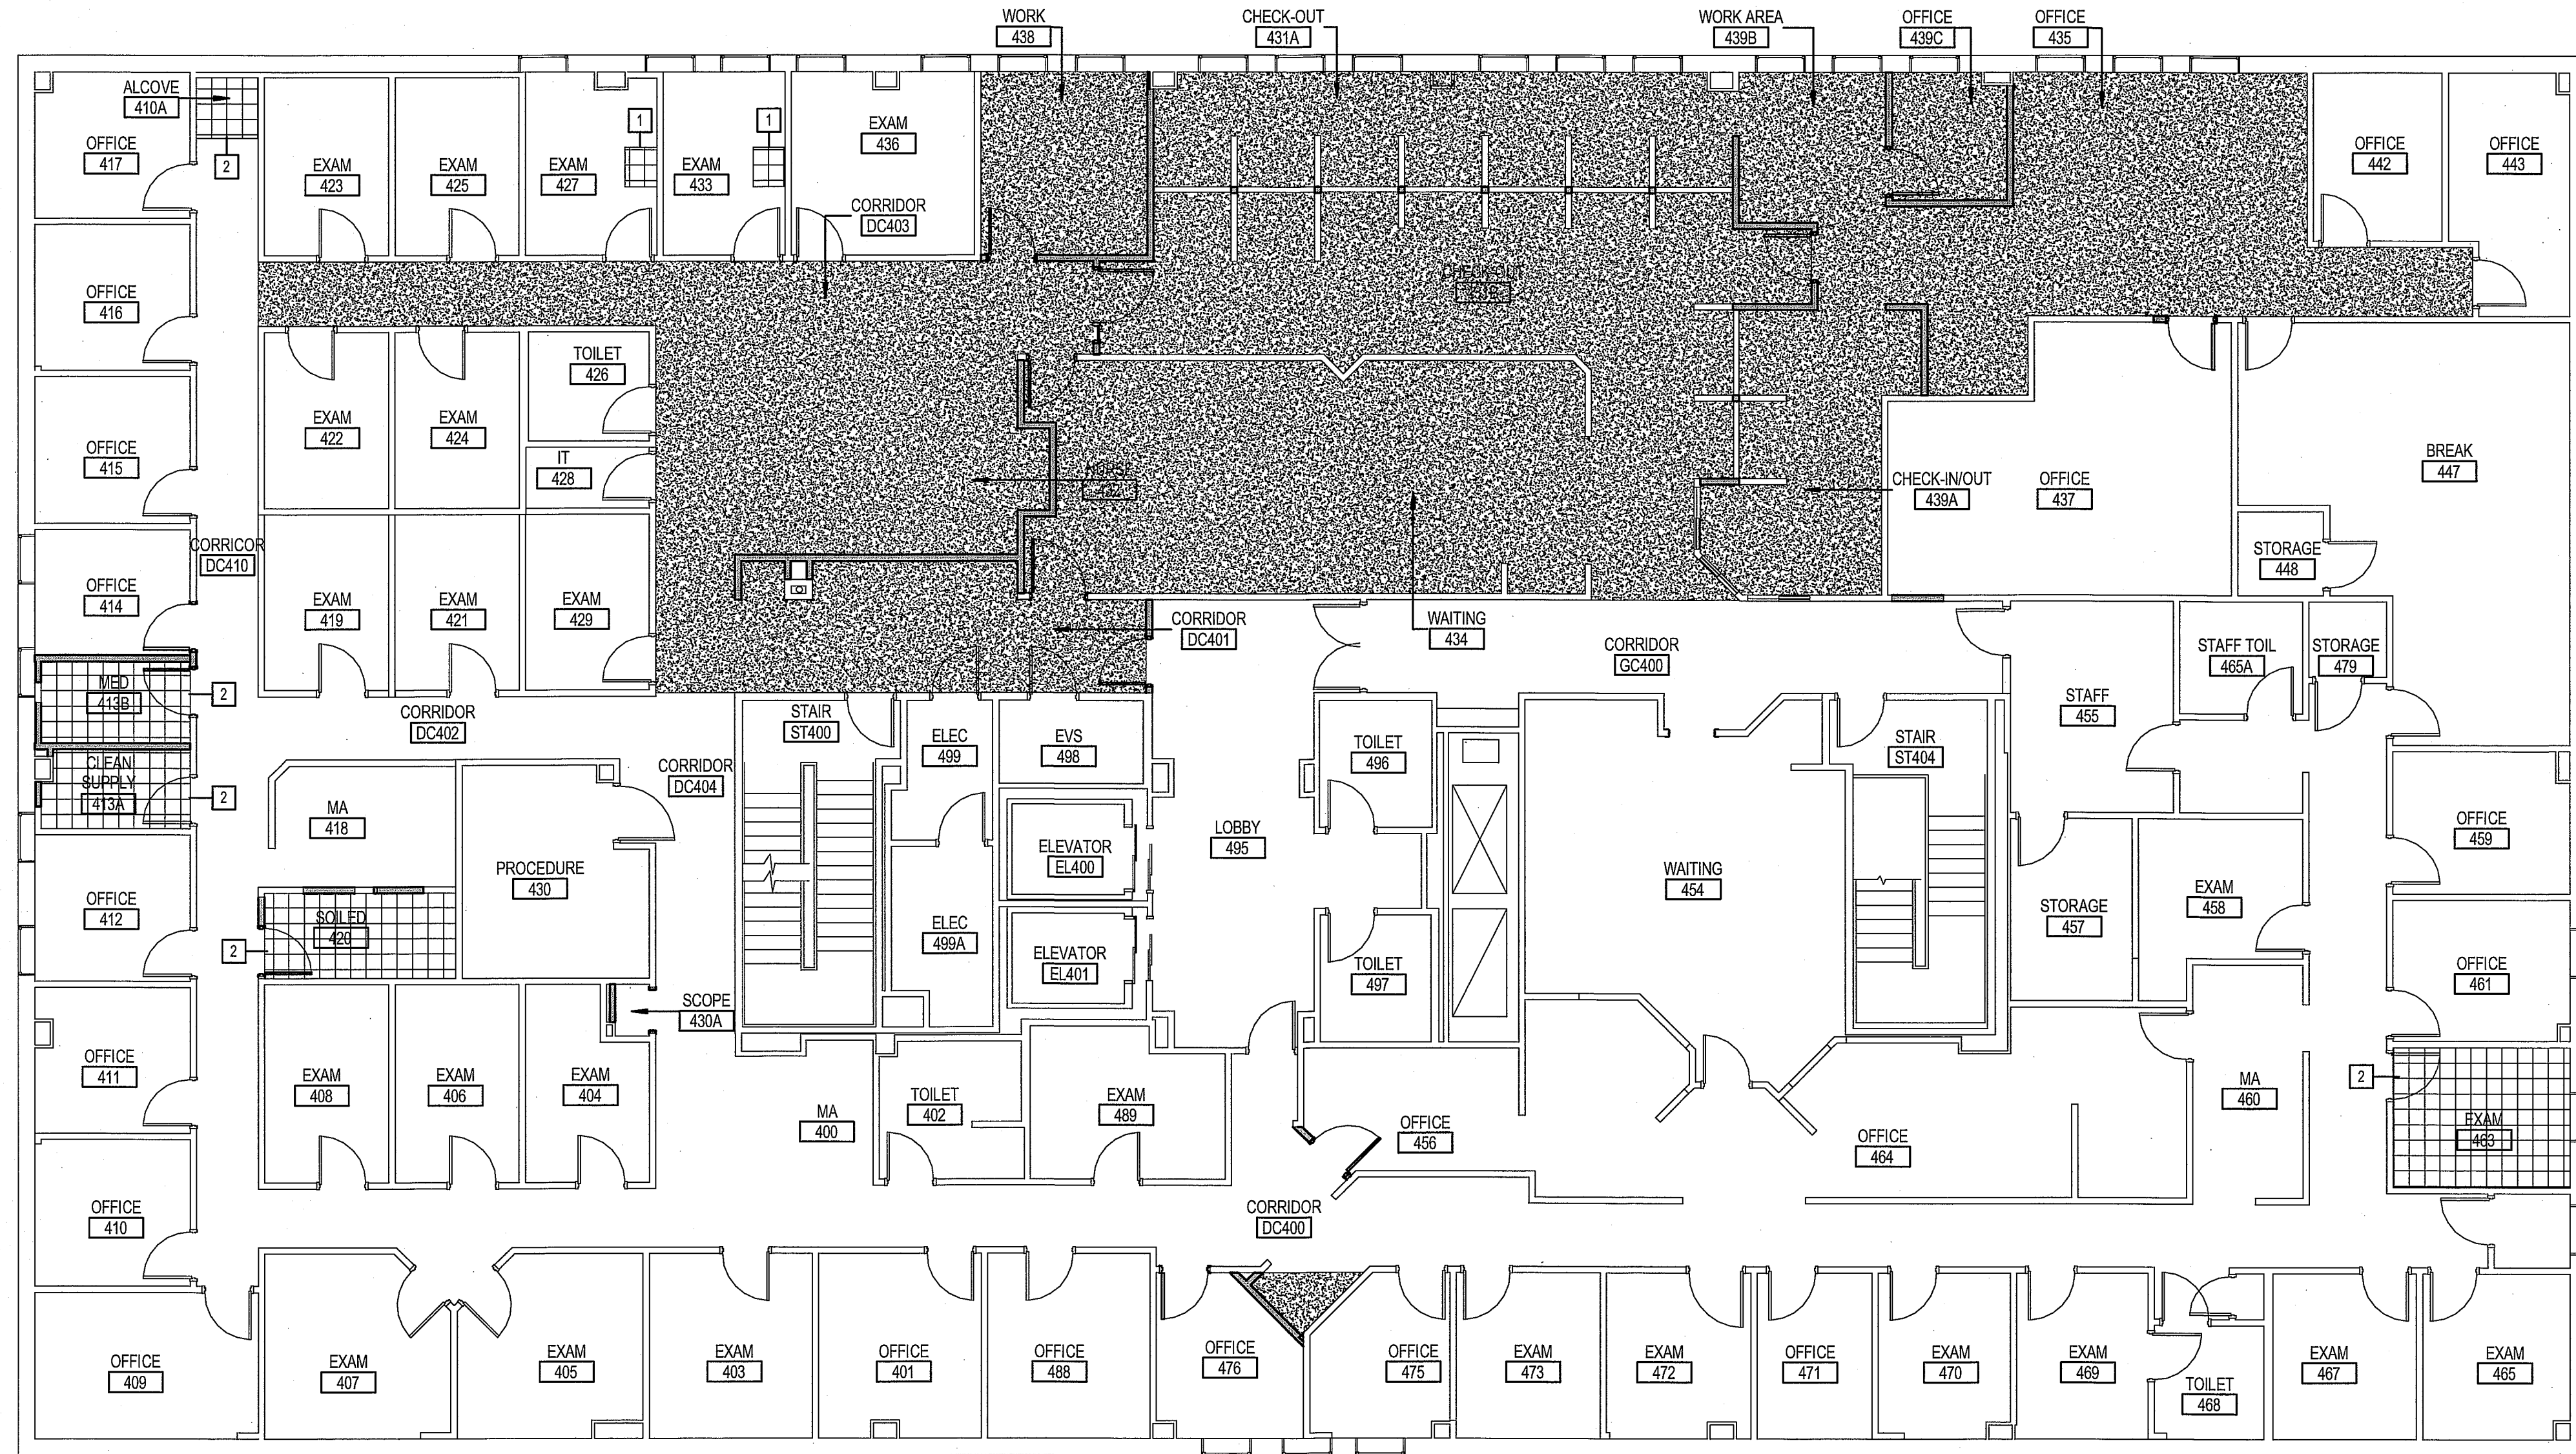

FLOOR FINISH LEGEND:

- CPT-1
- VCT-1 (VINYL COMPOSITION TILE TO MATCH EXISTING)

FLOOR FINISH KEYED NOTES:

- 1 PATCH TO MATCH EXISTING VCT AT BASE CABINET REMOVAL.
- 2 PROVIDE FLOOR TRANSITION.

FINISH NOTES:

1. ALL HM DOOR FRAMES WITHIN AREA OF WORK TO BE PAINTED, COLOR AS SELECTED BY OWNER.
2. ALL GWB CEILINGS AND SOFFITS SHALL BE PAINTED, COLOR AS SELECTED BY OWNER. REFER TO REFLECTED CEILING PLAN FOR LOCATIONS.
3. ANY WALL PARTITION DISTURBED DUE TO NEW WORK OR DEMOLITION DURING CONSTRUCTION SHALL BE PATCHED AND PAINTED CONTINUOUSLY TO THE NEAREST CORNER UNLESS NOTED OTHERWISE. MATCH EXISTING FINISHES UNLESS NOTED OTHERWISE.

FINISH LEGEND:

- ACOUSTICAL CEILING TILE:**
ACT-1 MATCH EXISTING
- ADD ALTERNATE:**
PROVIDE ARMSTRONG ULTIMA #1951
- CARPET:**
CPT-1 MOHAWK GROUP, BEAUTIFUL ABANDON COLLECTION, 2'-0" x 2'-0" TILE, COLOR AND PATTERN TBD.
- CORNER GUARD:**
CG-1 INPRO CORPORATION, 160 SERIES SURFACE MOUNT, 90 DEGREE, 2" WING, COLOR TBD. TOP OF BASE TO 4'-0" AFF.
- DECORATIVE WINDOW FILM:**
DW-1 OLEE VUE TRANSLUCENT DECORATIVE GLAZE FILM (DGF) STYLE AS SELECTED BY OWNER.
- PAINT:**
PTD BENJAMIN MOORE, COLORS AS SELECTED BY OWNER.
- PLASTIC LAMINATE:**
PLAM-1 WILSONART, TBD
PLAM-2 EXAM VERTICAL, MATCH EXISTING
PLAM-3 EXAM HORIZONTAL, MATCH EXISTING
- RESILIENT BASE:**
RB-1 MATCH EXISTING
- SOLID SURFACE MATERIAL:**
SSM-1 CORIAN, PRICE GROUP D, COLOR TBD
- VINYL COMPOSITION TILE:**
VCT-1 MATCH EXISTING
- PROTECTIVE WALL COVERING:**
WC-1 INPRO CORPORATION, RIGID VINYL SHEET, COLOR TBD, FLOOR TO 4'-0" AFF.

REV	DESCRIPTION	DATE
0	ISSUED FOR CONSTRUCTION	4-25-17

ISSUED FOR CONSTRUCTION
4-25-17

CURRENT ISSUE STATUS:

PROJECT NORTH:

SMRT Architects and Engineers
144 Fore Street/P.O. Box 618
Portland, Maine 04104

ARCHITECTURE | ENGINEERING | PLANNING | INTERIORS | ENERGY **SMRT**

**MAINE MEDICAL PARTNERS
SURGICAL CARE RENOVATIONS**

PORTLAND, MAINE

**FLOOR FINISH PLAN AND ROOM
FINISH SCHEDULE**

SHEET TITLE:

SCALE: AS NOTED

PROJECT MANAGER: DJV PROJECT NO: 17027

A/E OF RECORD: DJV

JOB CAPTAIN: CAH

DRAWN BY: CAH/JCH

SMRT FILE: ID101-17027 SHEET No. **ID101**

LEVEL 4 - FLOOR FINISH PLAN 1
1/8" = 1'-0"