


Project Title
**MAINE HEART SURGICAL ASSOC.
 NEW OFFICE BLDG.**
 PORTLAND, ME


HA Project No. **04180**
 Key Plan

SEE DWG. S30.1 FOR APPLICABLE NOTES.

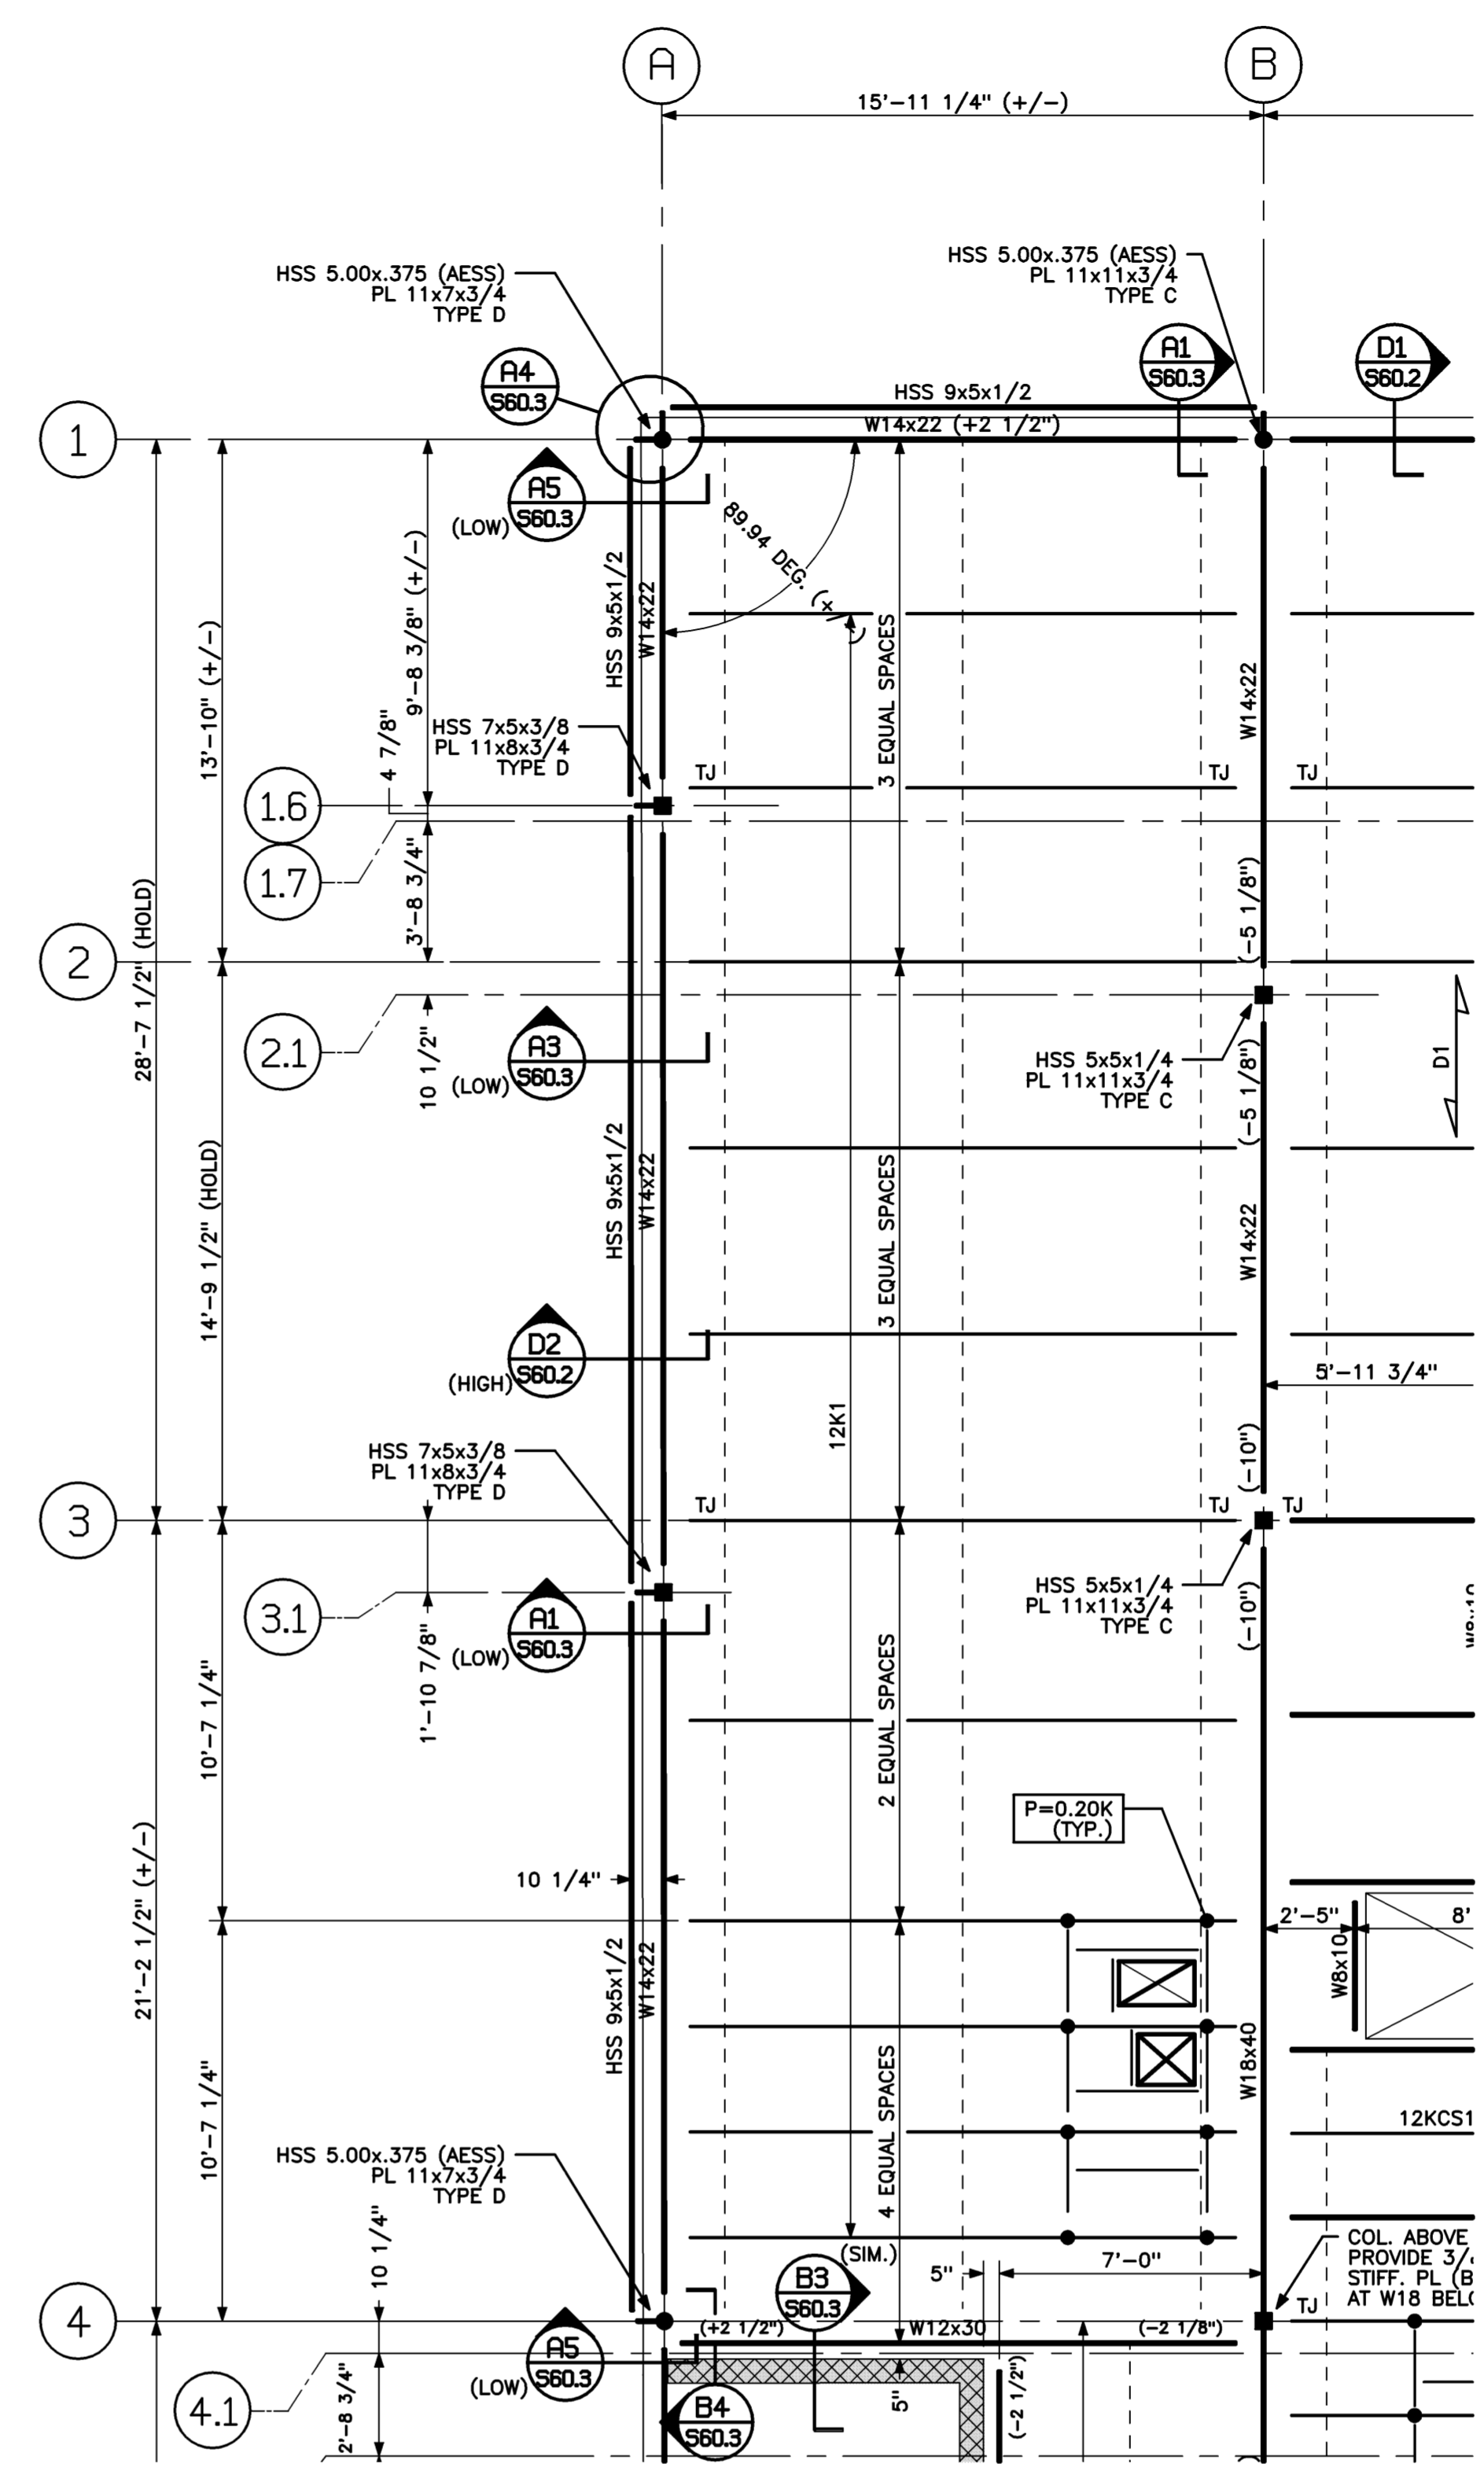

ROOF FRAMING PLAN - ALTERNATE #3 - SUNSHADE
 1/4" = 1'-0" REF: S30.1

A2

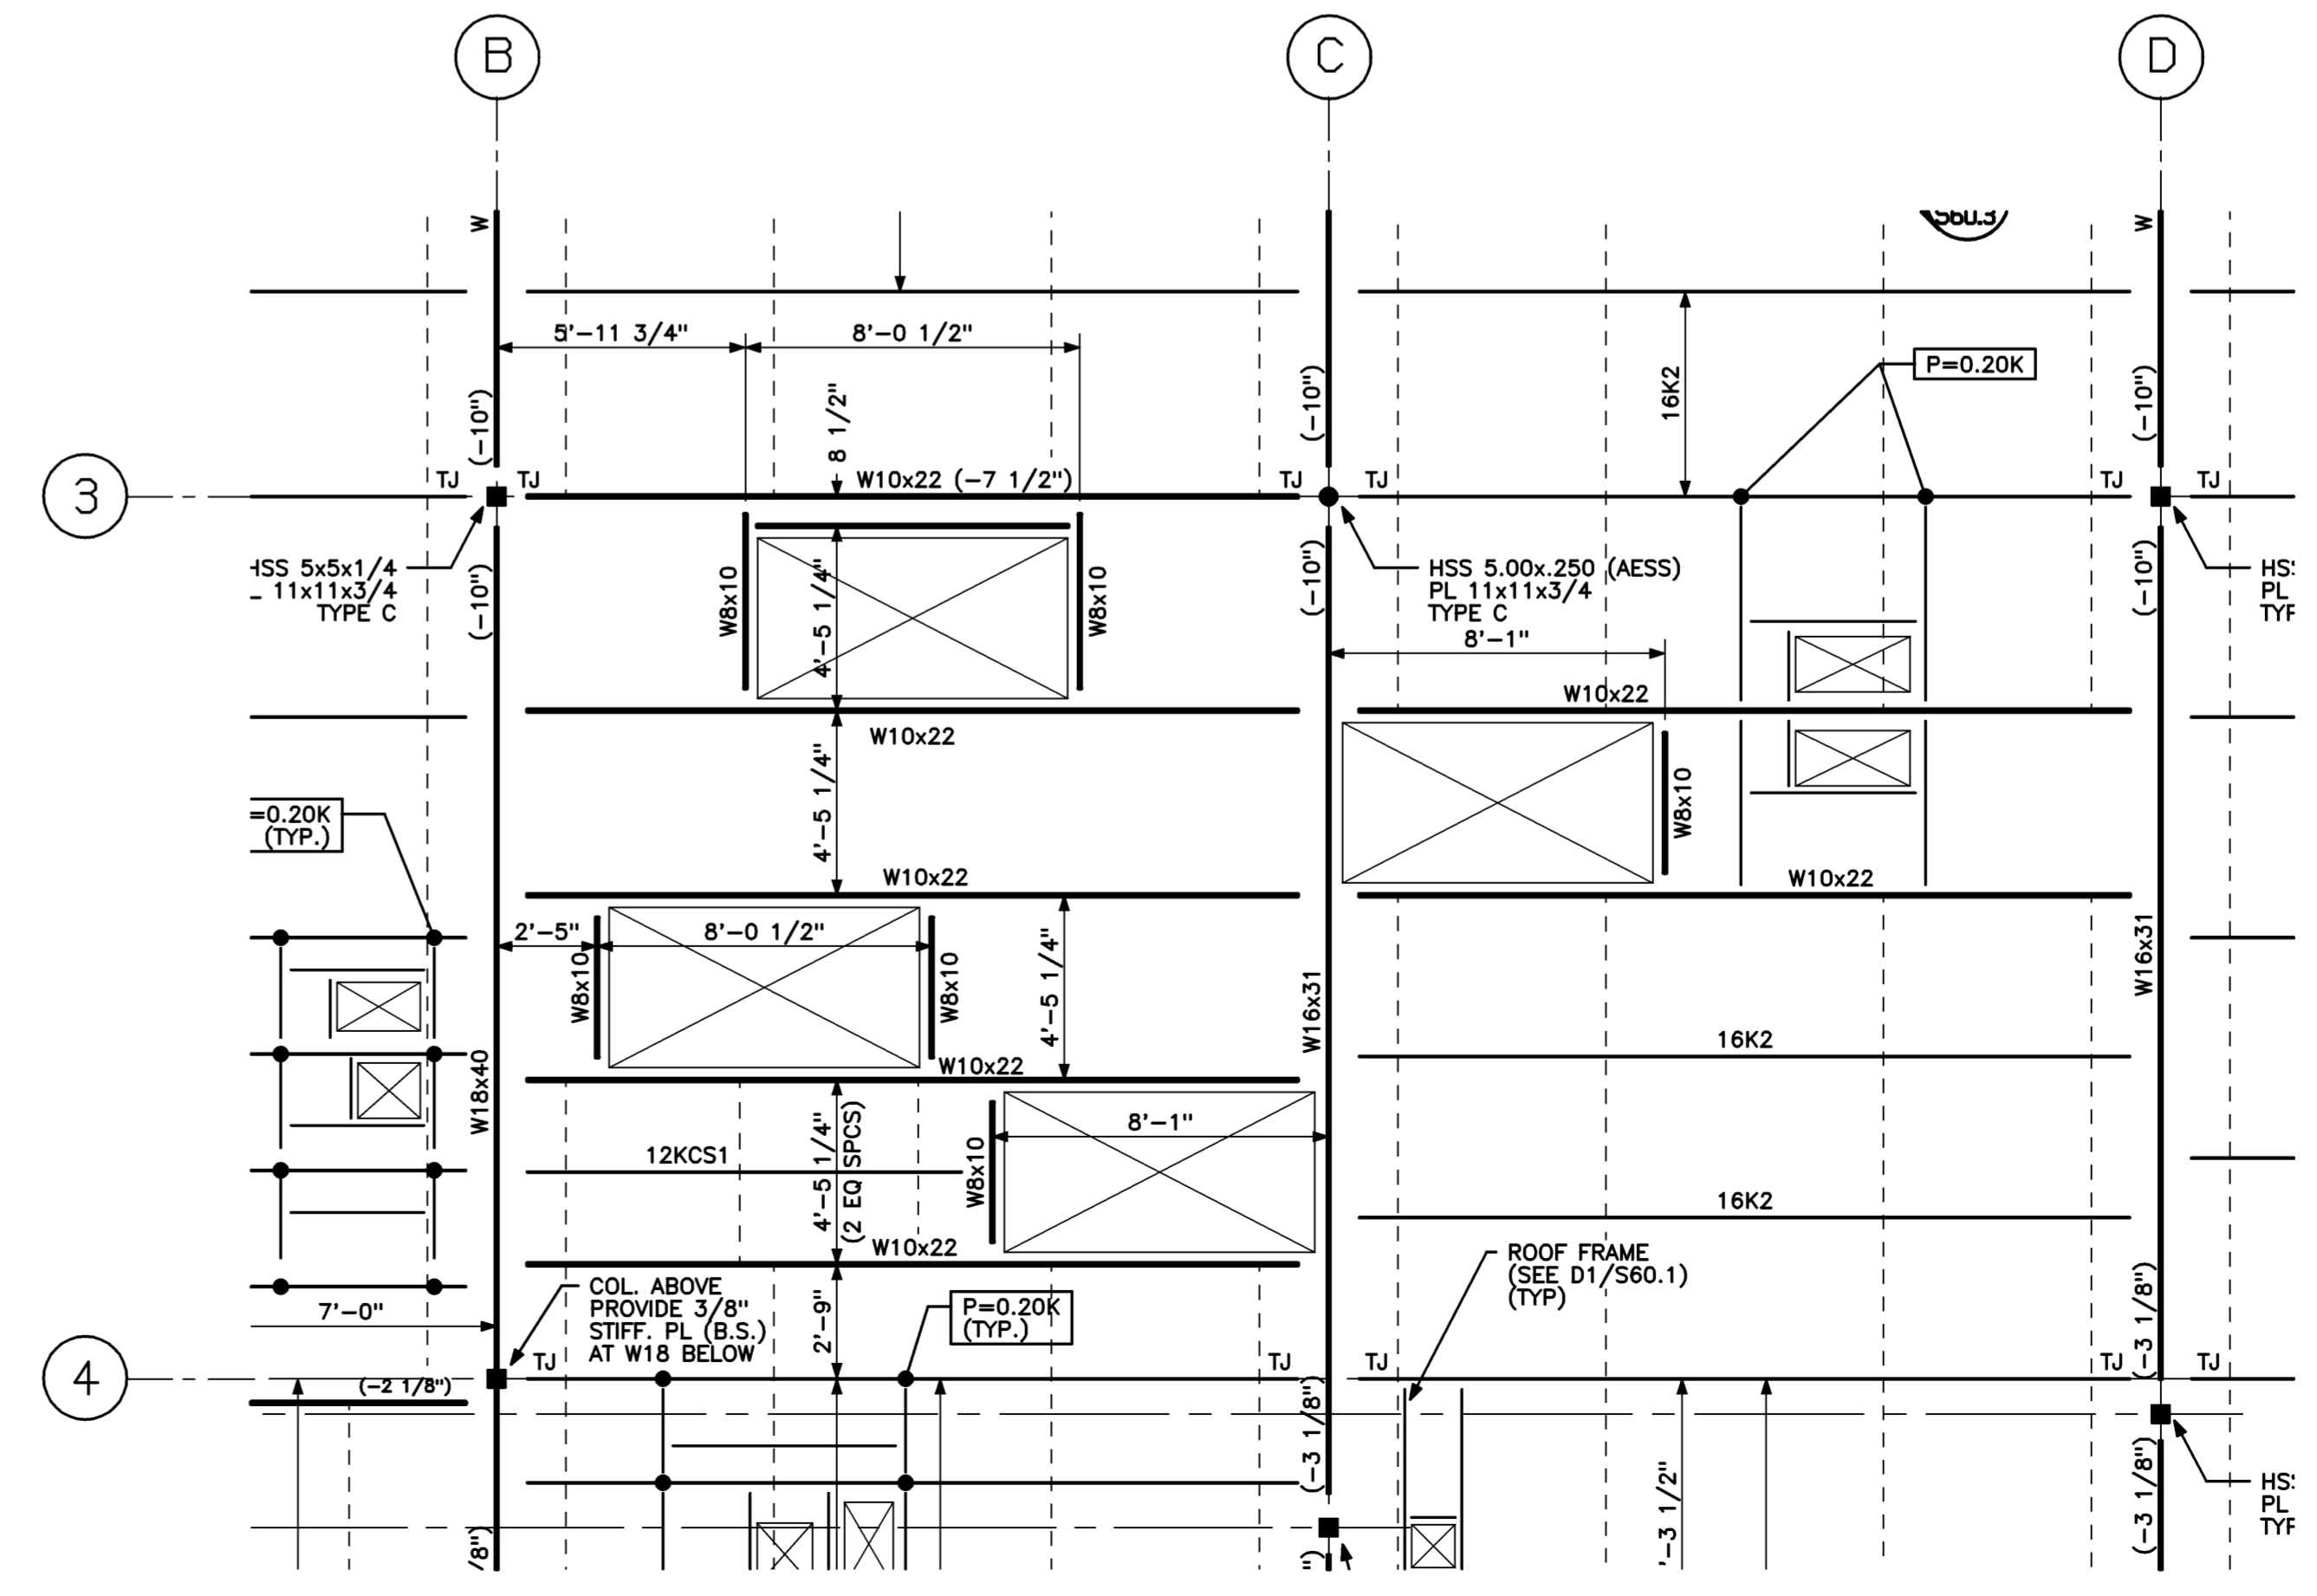

ROOF FRAMING PLAN - ALTERNATE #2 - SKYLIGHTS
 1/4" = 1'-0" REF: S30.1

A1

Mark	Date	Description
04-28-05		ISSUED FOR BID

Drawing Status

Drawing Title
ALTERNATE ROOF FRAMING PLANS

PA / PE: **BKB** Drawn By: **MRM**
 Drawing Number

S30.2