
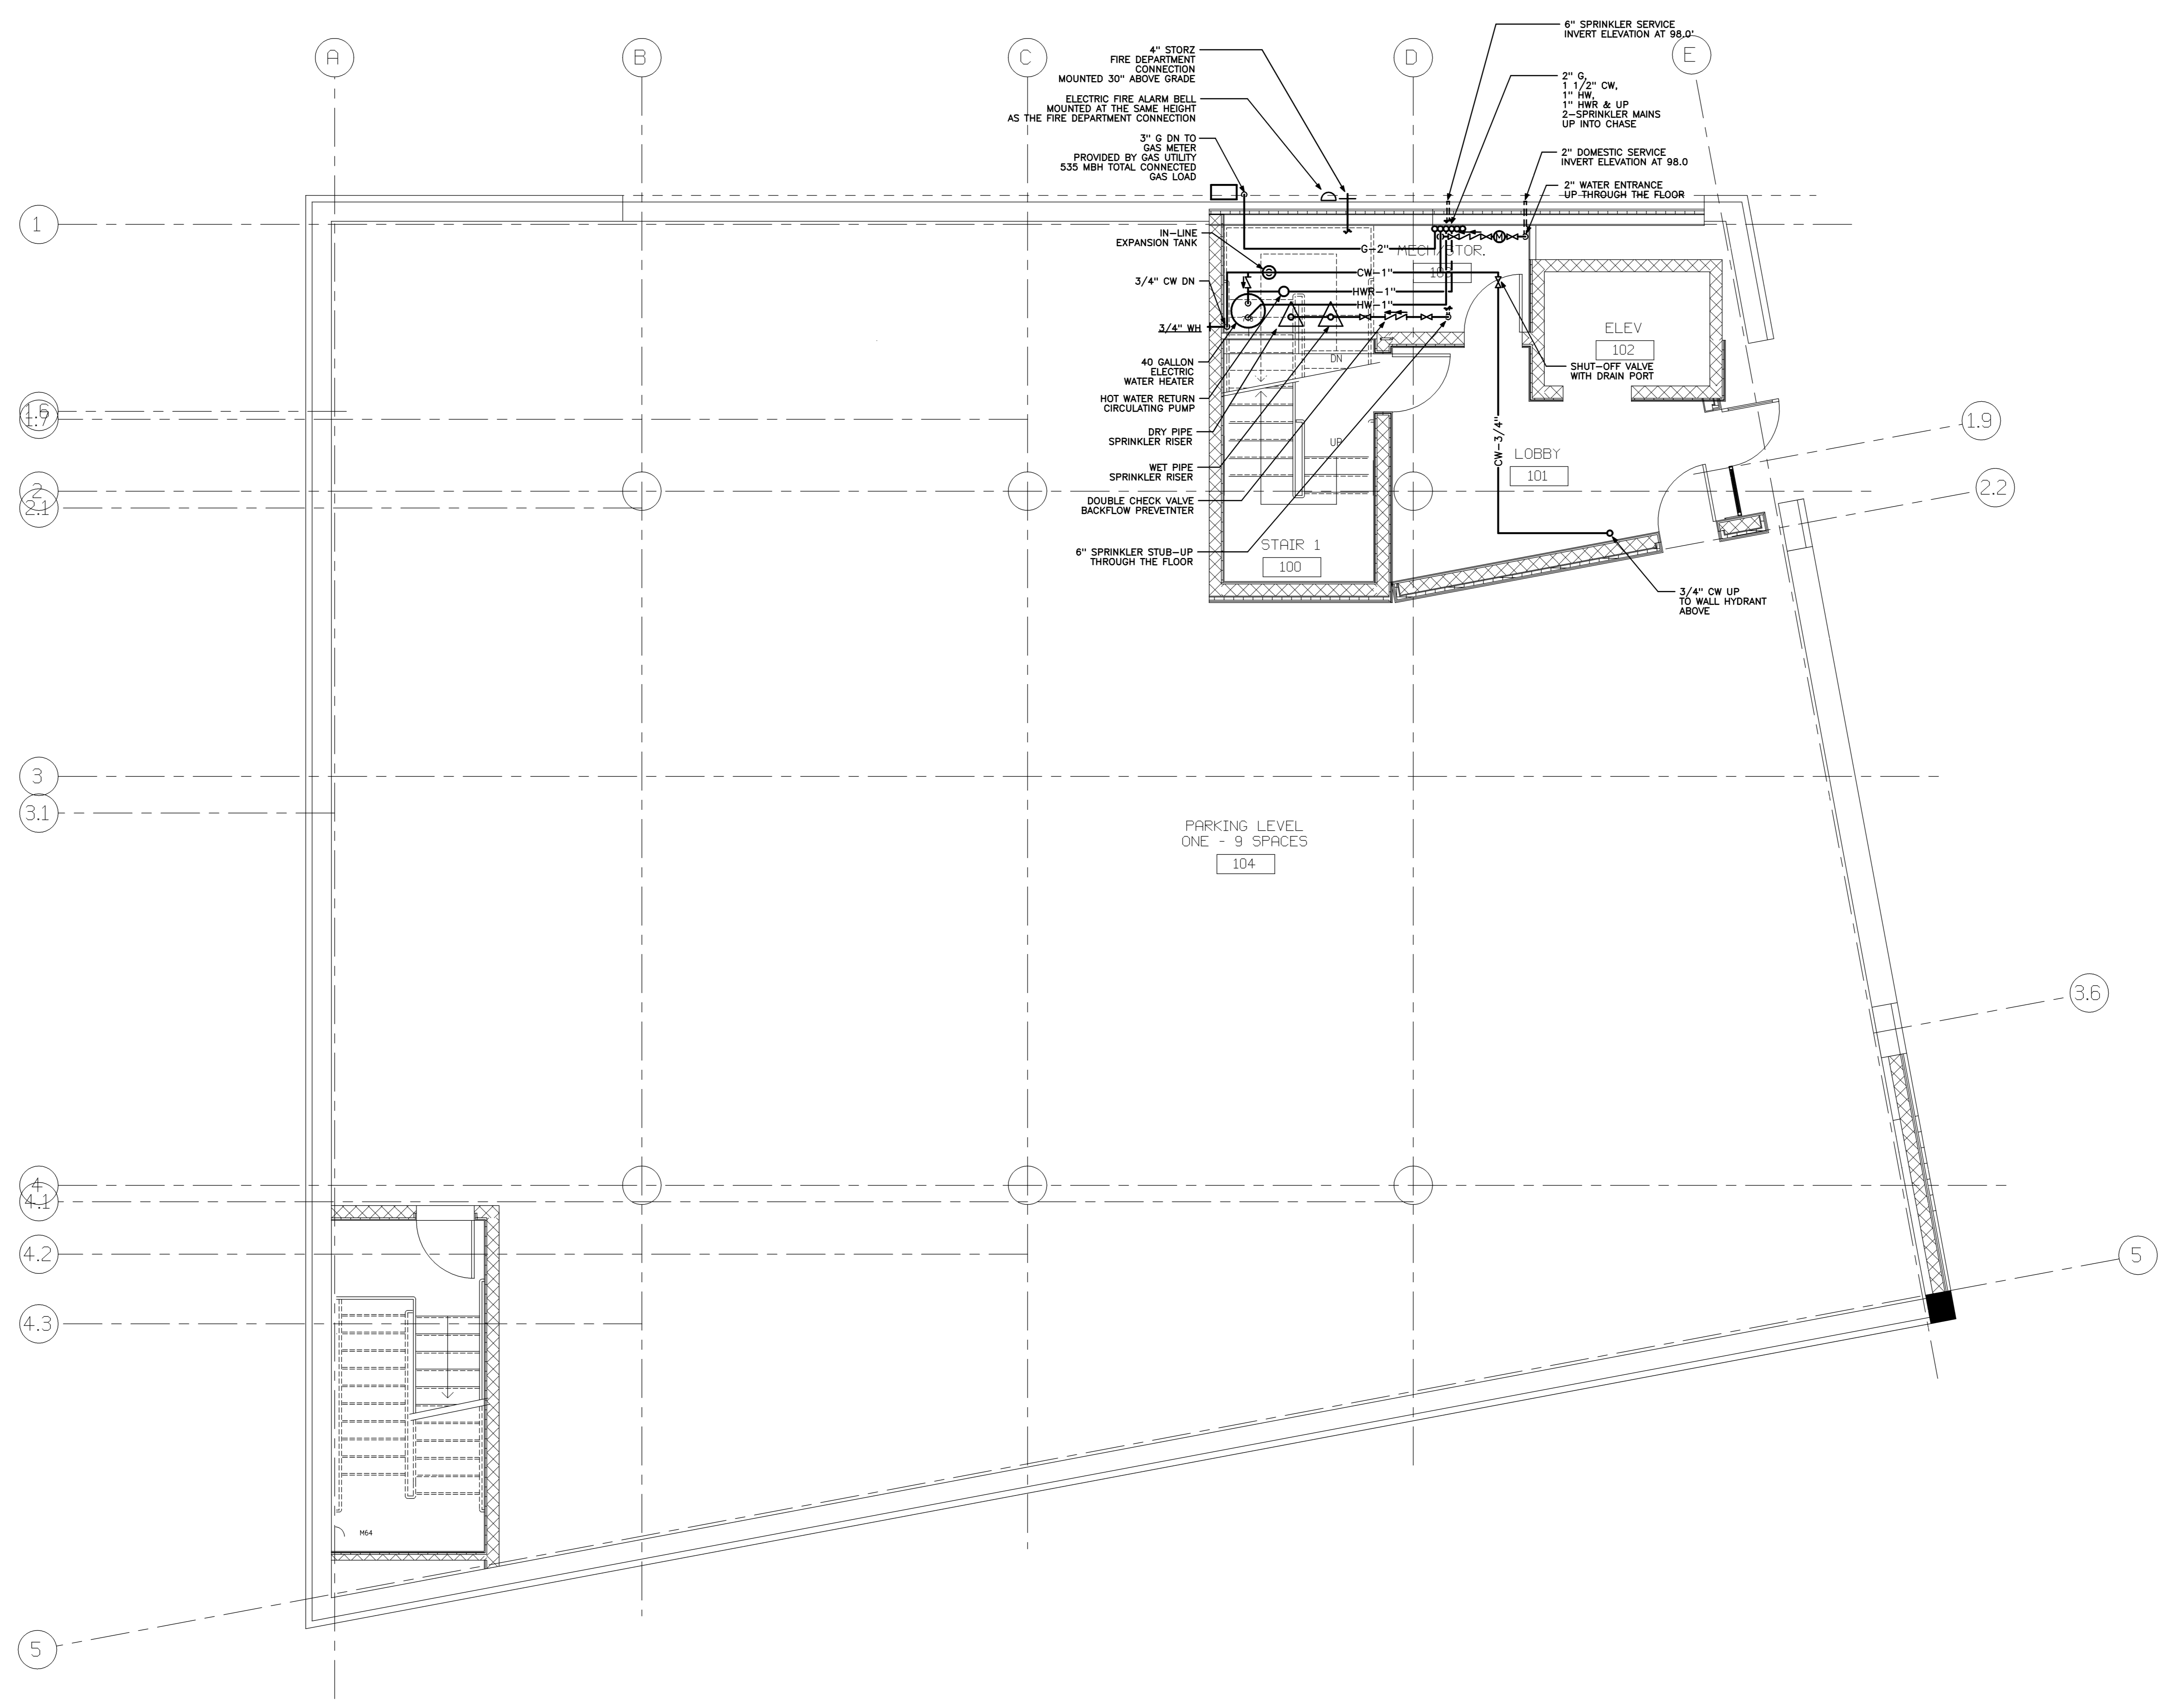


Project Title
MAINE HEART SURGICAL ASSOC. NEW OFFICE BLDG.
PORTLAND, ME

HA Project No. **04180**

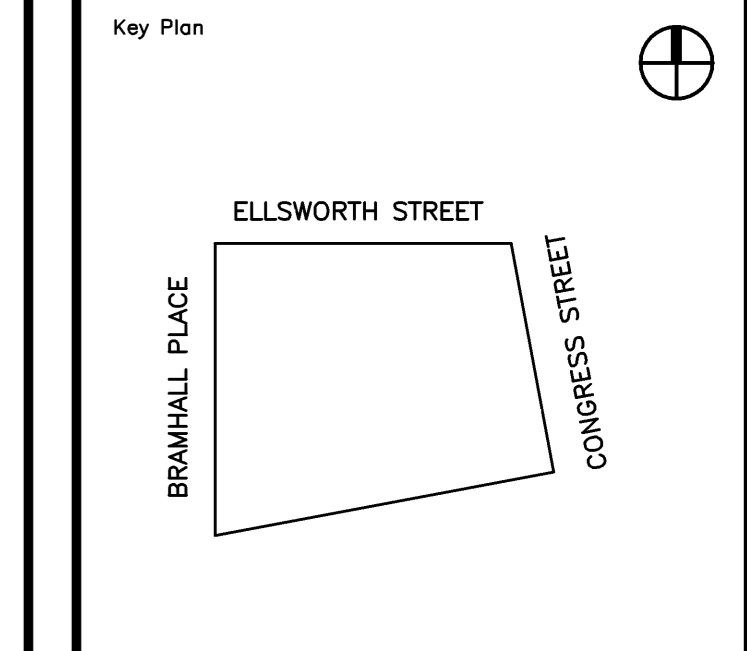

Mark	Date	Description
04-28-05		ISSUED FOR BID
04-11-05		100% REVIEW

Issue Dates

Drawn	Checked	Date	Description

Drawing Status

Drawing Title
FIRST FLOOR PLAN SUPPLY

PA / PE: **CWG** Drawn By: **ROM**

Drawing Number
P20.1