



Project Title
**MAINE HEART SURGICAL ASSOC.
 NEW OFFICE BLDG.**
 PORTLAND, ME

HA Project No. **04180**

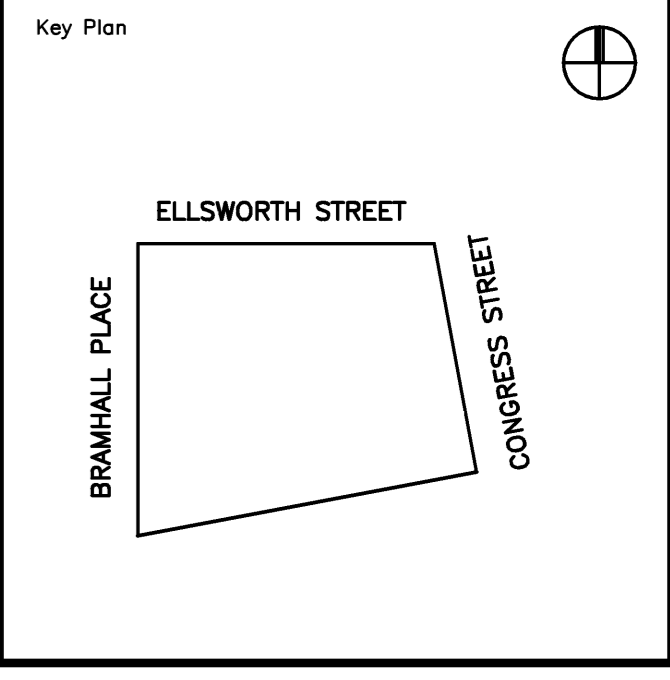

- NOTES:
1. BASELINE ELEVATION IS TOP OF CONC. PARAPET MEASURED AT NORTHWEST CORNER OF BUILDING. (119.81' +/-) ALL ELEVATIONS ARE REFERENCED FROM THIS BASELINE.
 2. TOP OF CONCRETE ELEVATIONS ARE NOTED (+0'-0") FROM BASELINE ELEVATION.
 3. (-17'-0") INDICATES TOP OF CONCRETE ELEVATION
 4. E(-13'-6") +/- INDICATES APPROX. TOP OF EXISTING CONCRETE ELEVATION.
 5. [-15'-8"] INDICATES TOP OF FOOTING ELEVATION.
 6. - 4" UD - INDICATES 4" DIA. UNDERDRAIN.

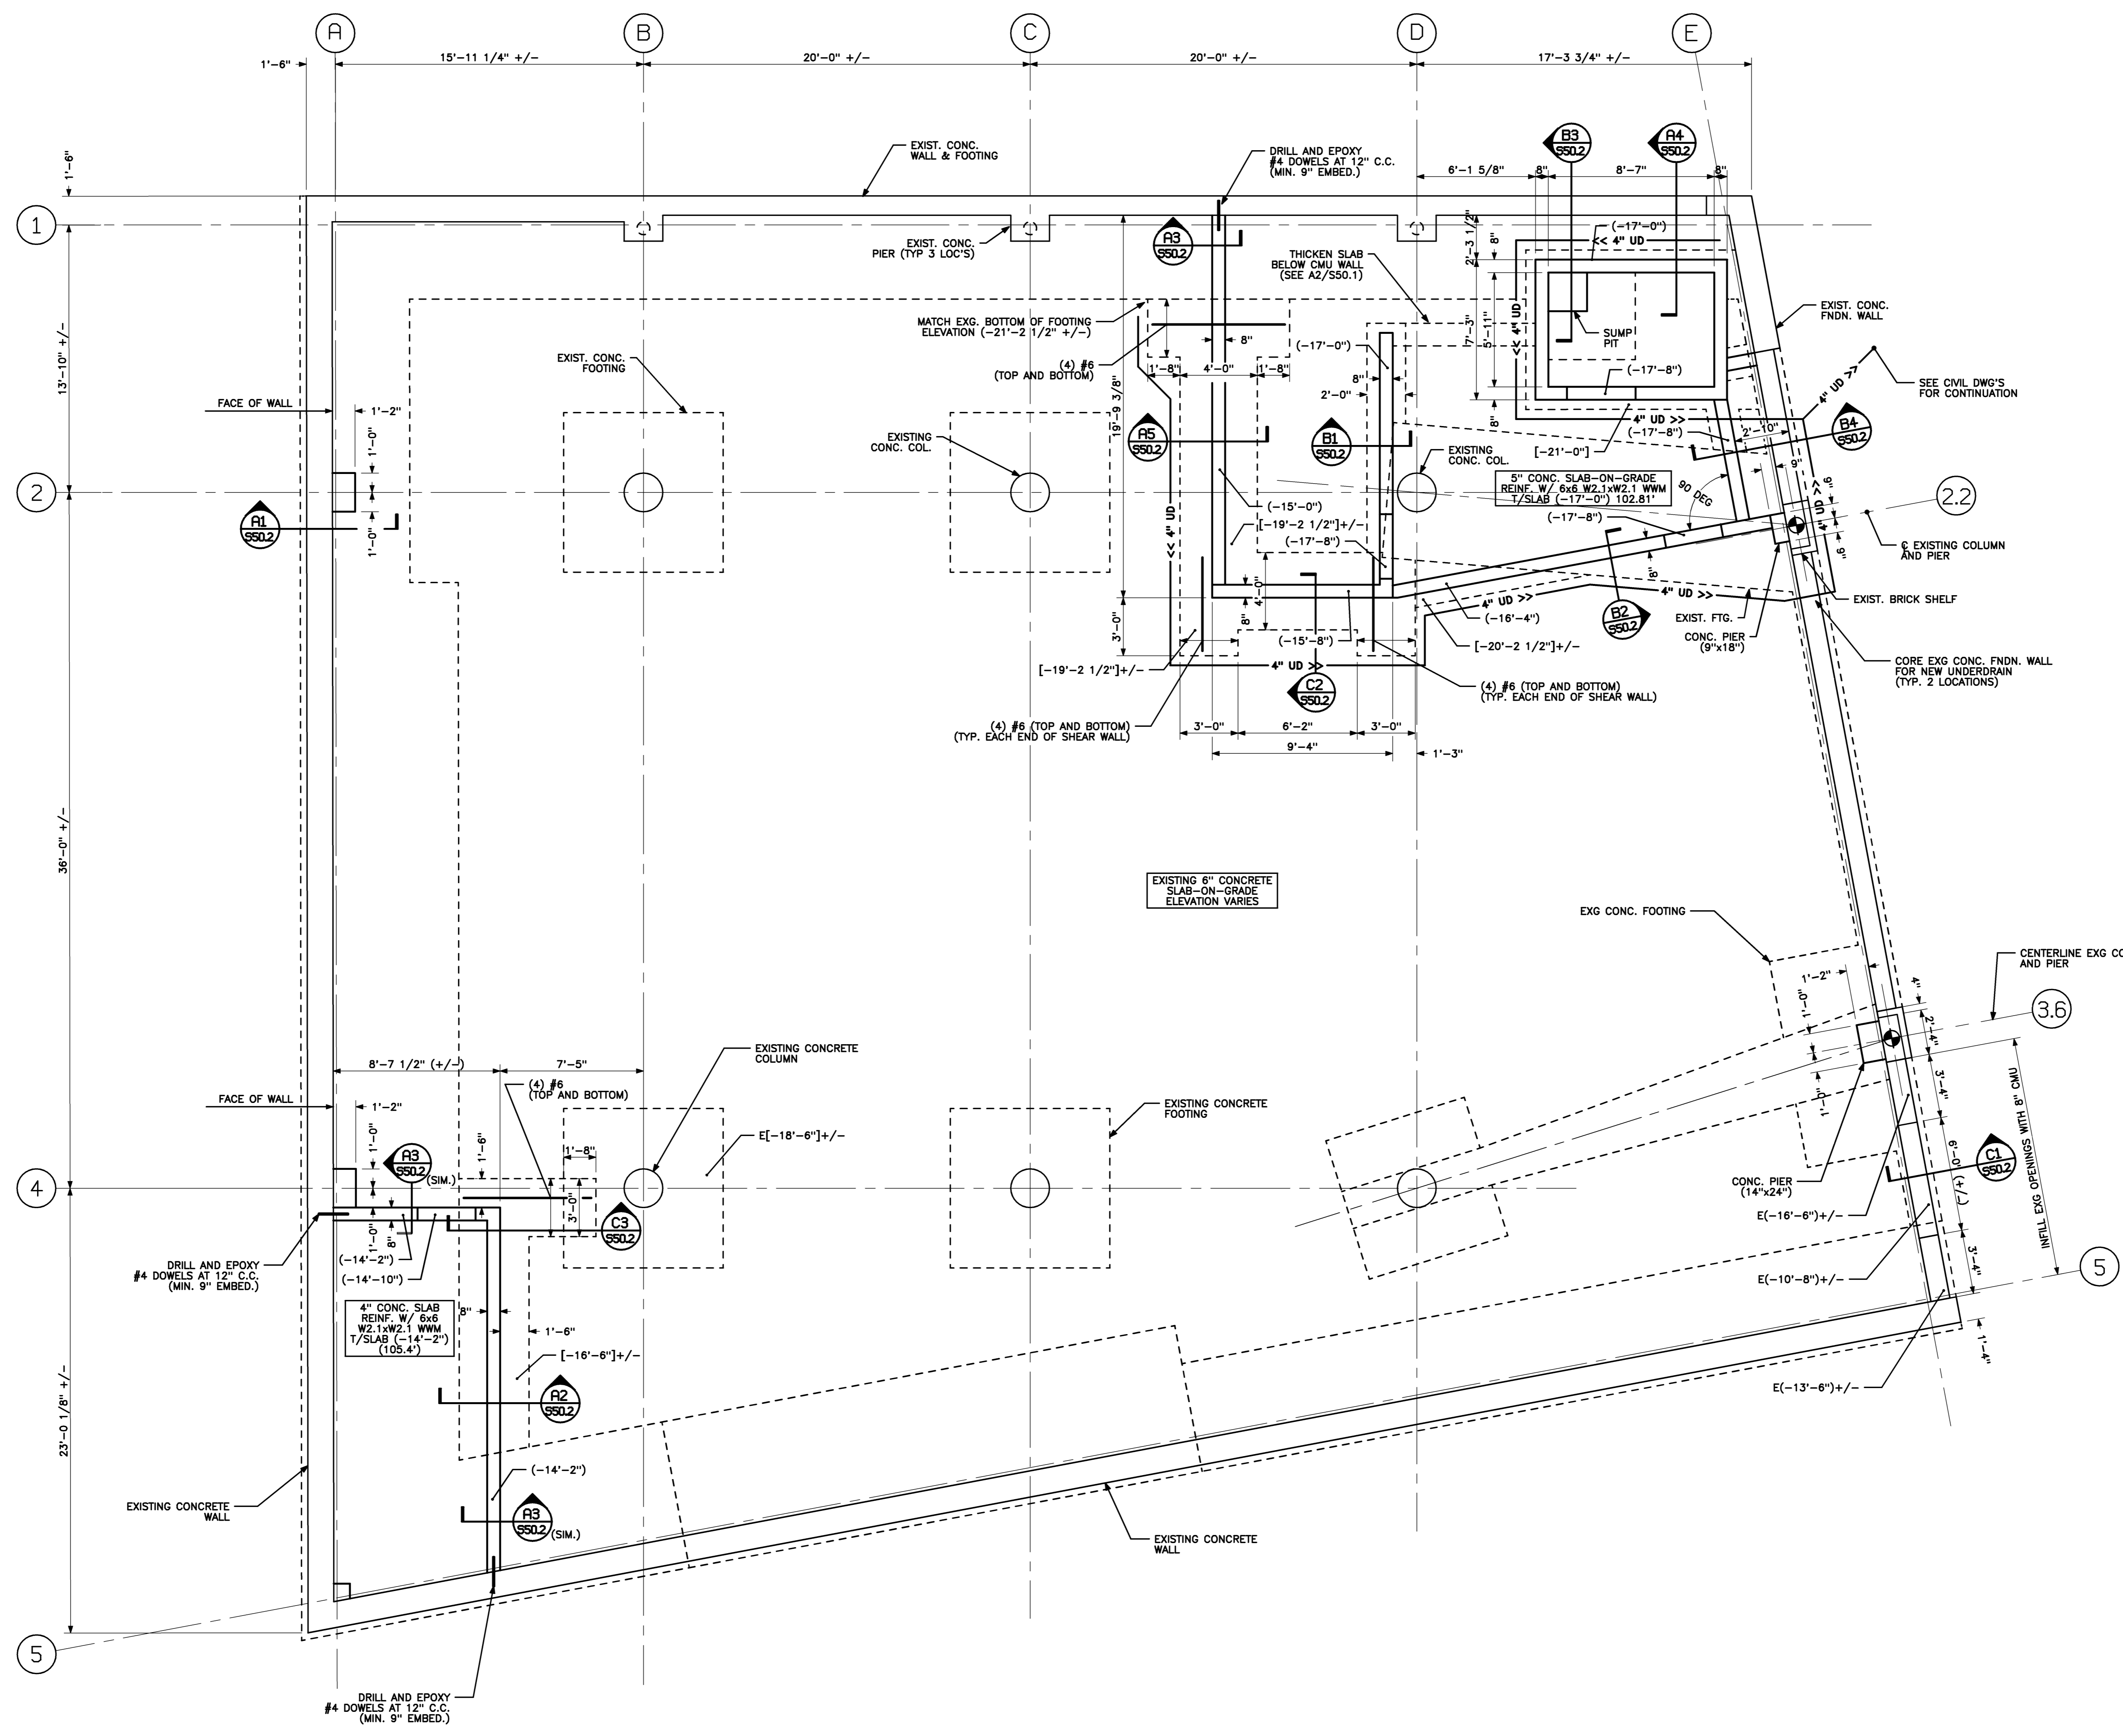

Mark	Date	Description
-	04-28-05	ISSUED FOR BID
-	04-11-05	100% REVIEW

Drawing Status

Drawing Title
FOUNDATION PLAN

PA / PE: **BKB** Drawn By: **MRM**
 Drawing Number

S10.1