


Project Title  
**MAINE HEART SURGICAL ASSOC.  
 NEW OFFICE BLDG.**  
 PORTLAND, ME


HA Project No. **04180**  
 Key Plan

SEE DWG. S30.1 FOR APPLICABLE NOTES.

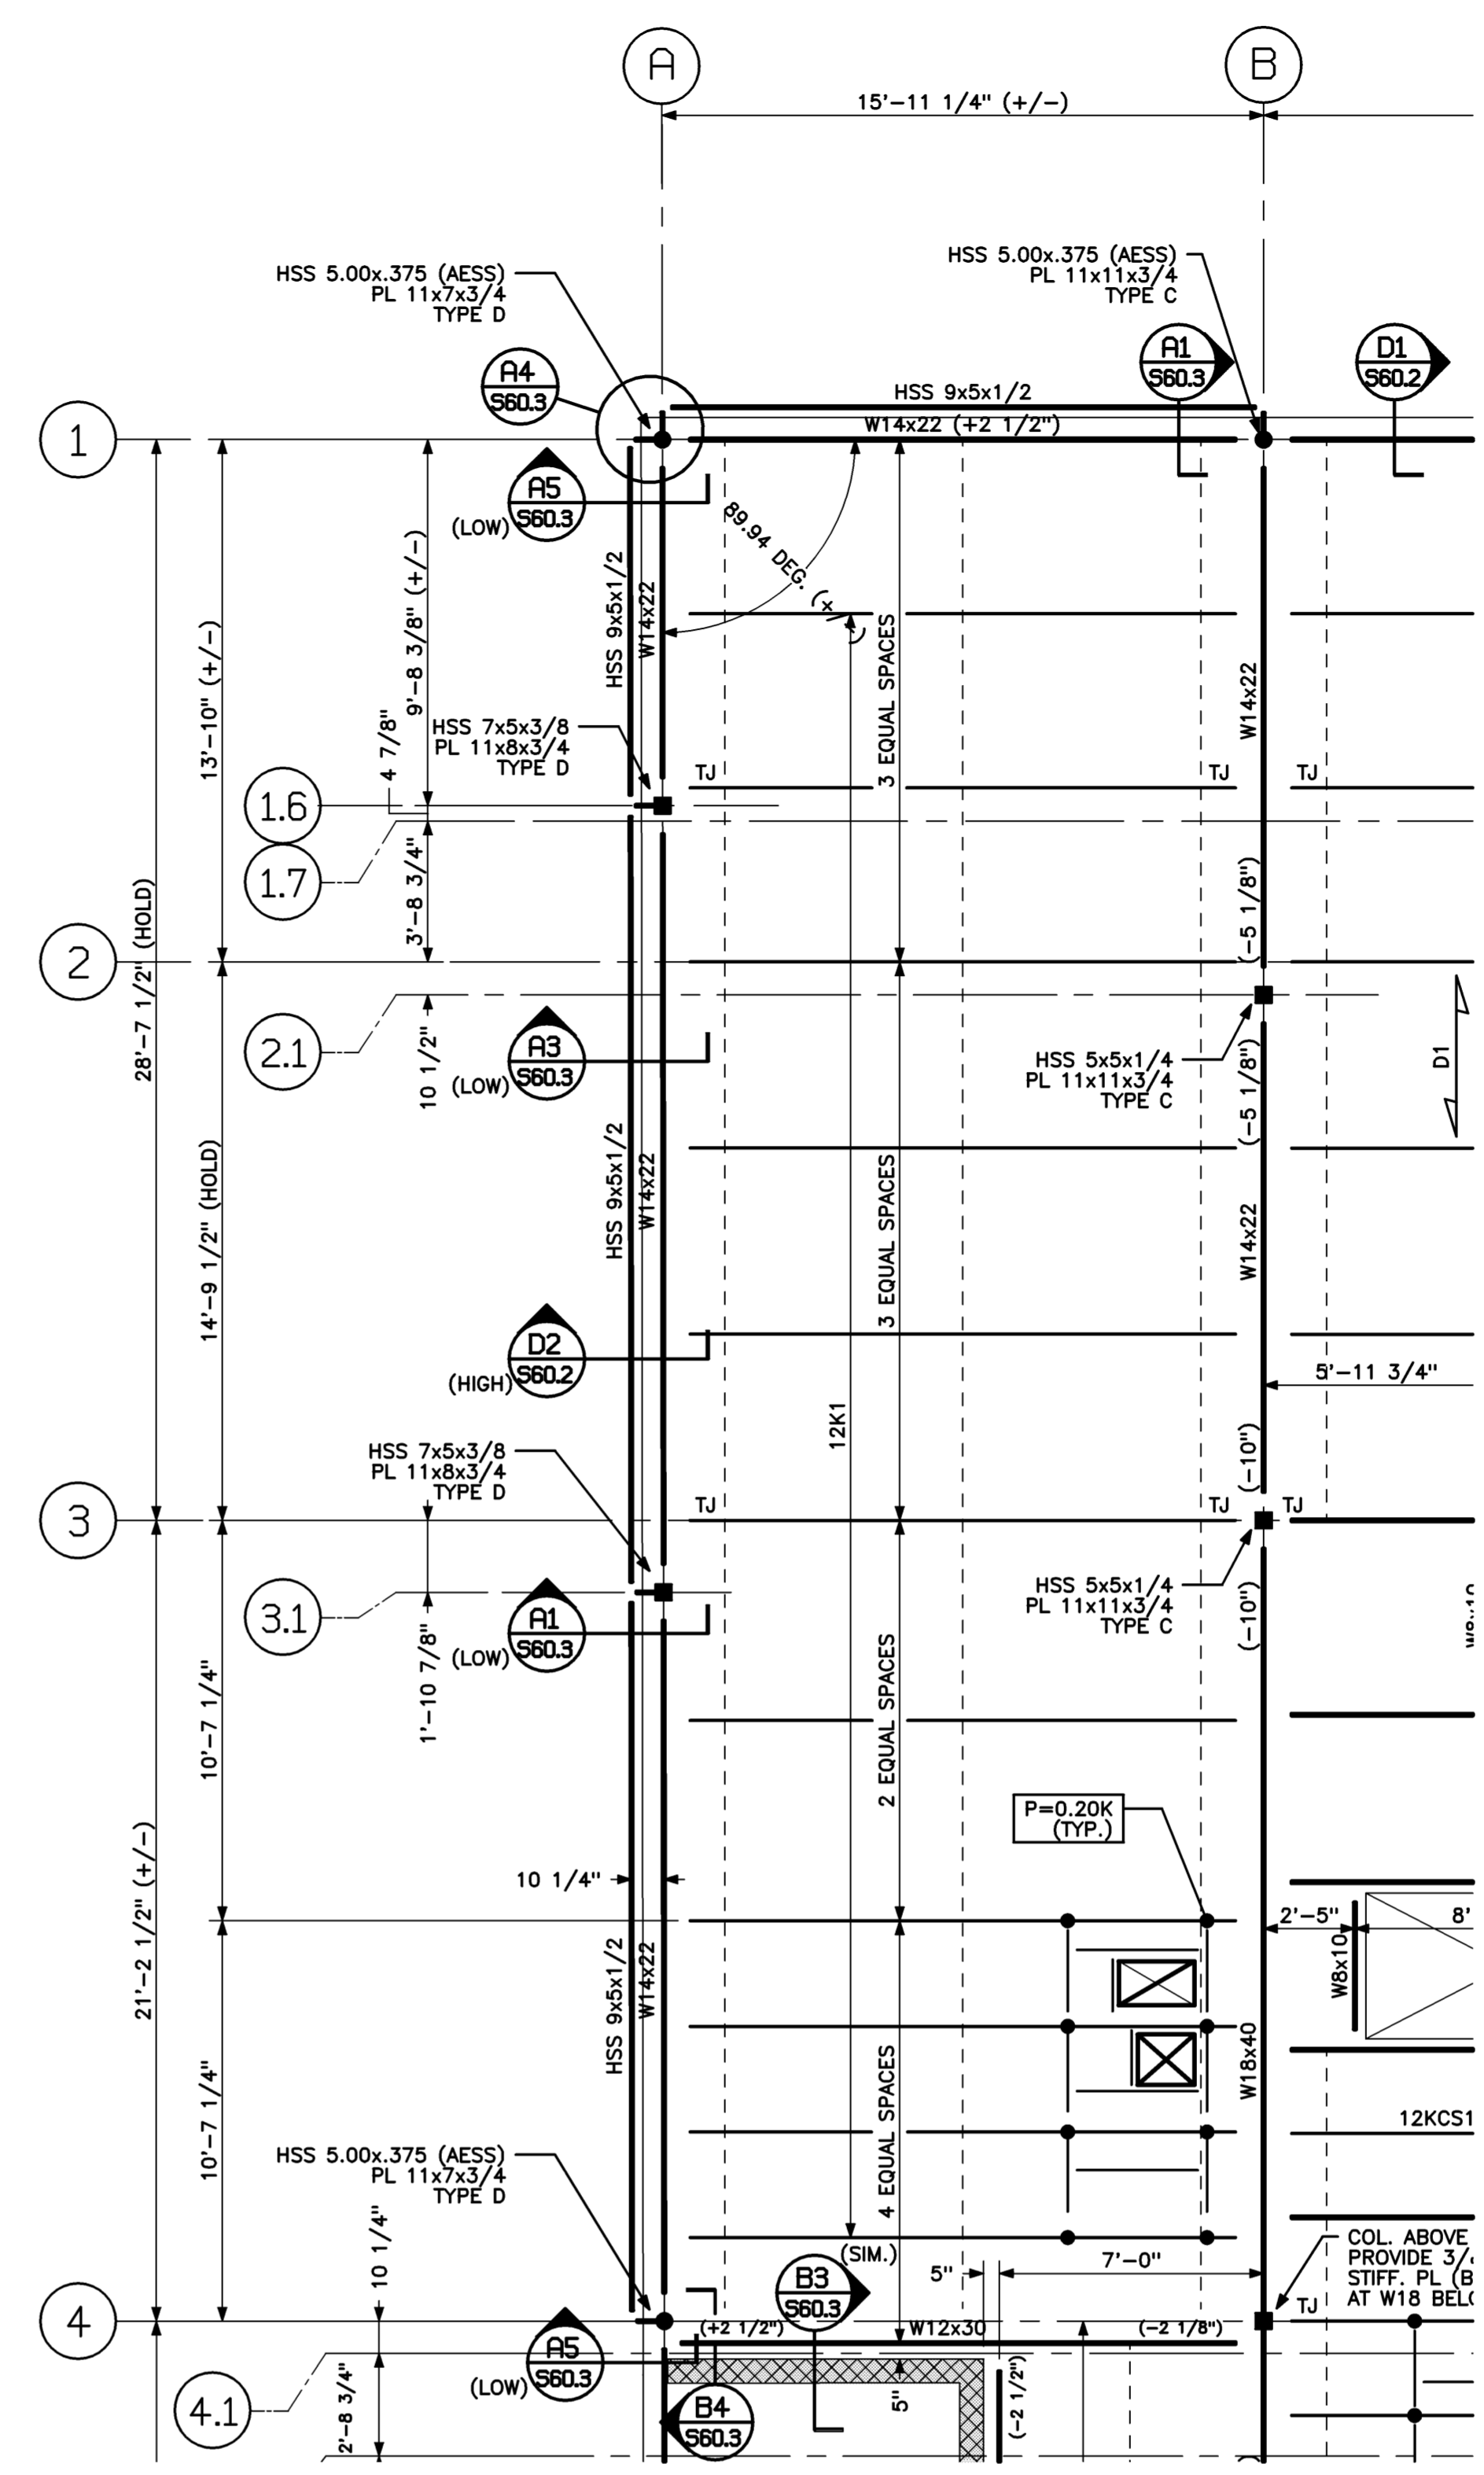

**ROOF FRAMING PLAN - ALTERNATE #3 - SUNSHADE**  
 1/4" = 1'-0" REF: S30.1

**A2**

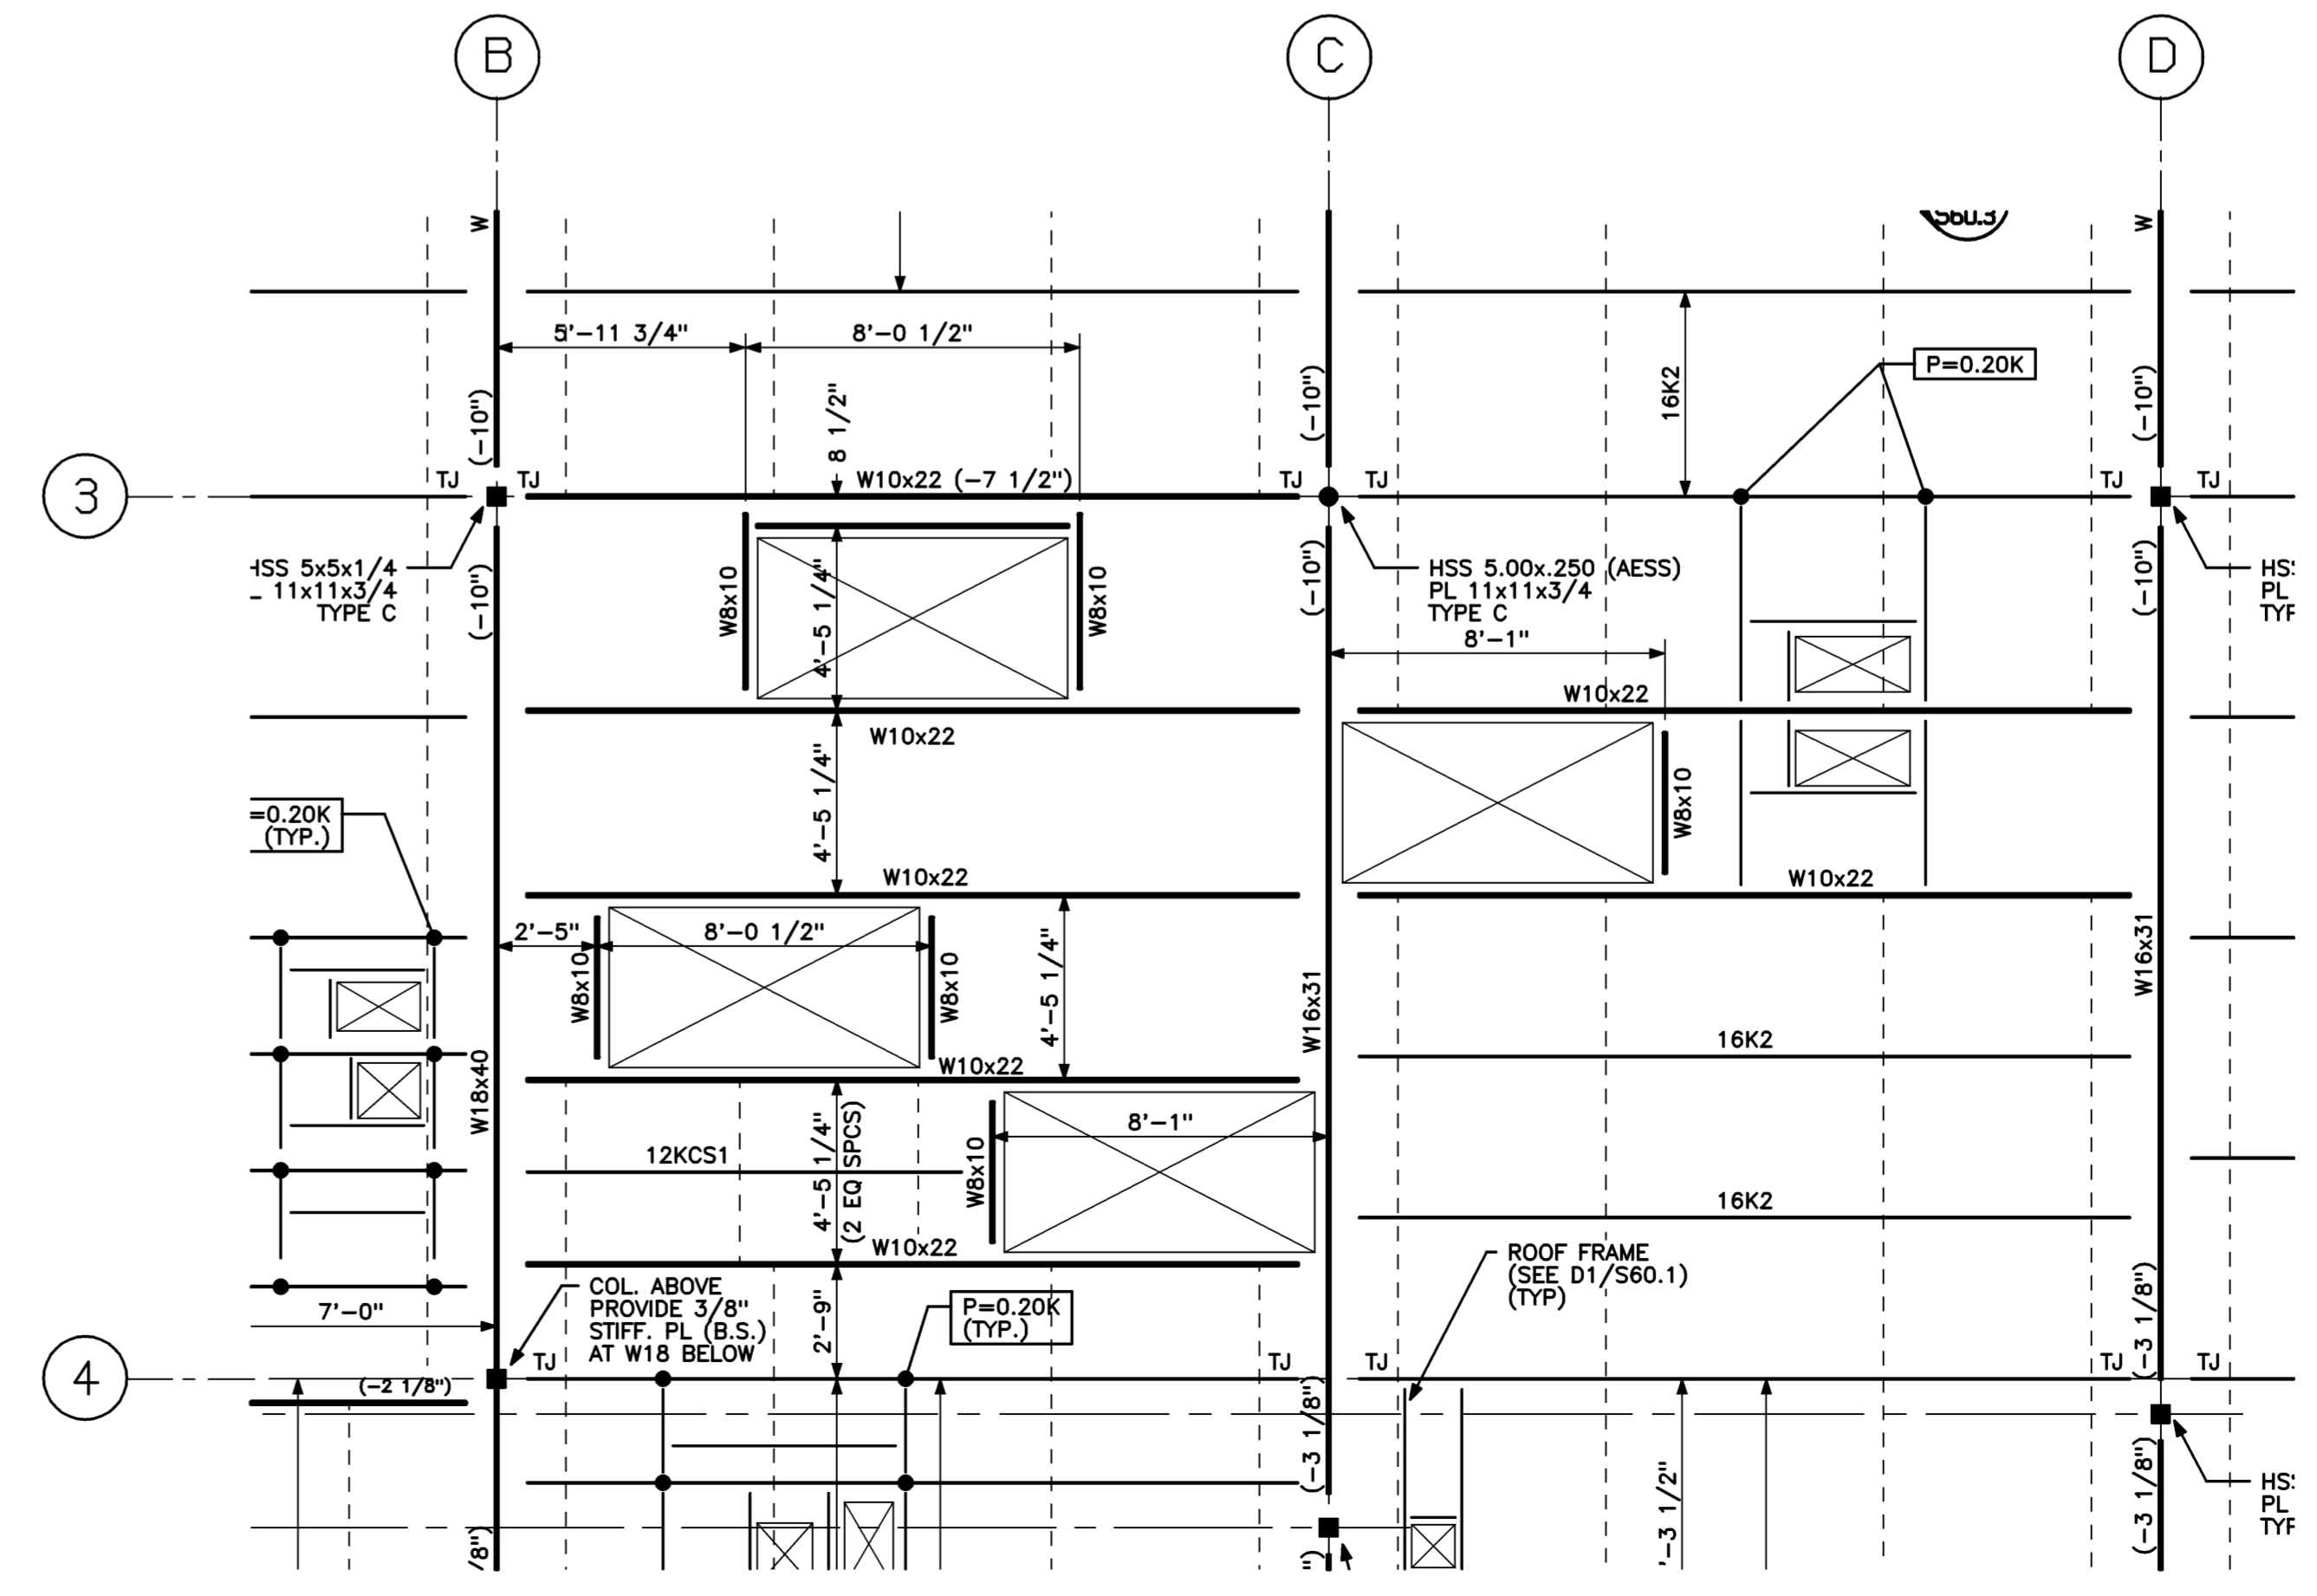

**ROOF FRAMING PLAN - ALTERNATE #2 - SKYLIGHTS**  
 1/4" = 1'-0" REF: S30.1

**A1**

Mark	Date	Description
04-28-05		ISSUED FOR BID

Drawing Status

Drawing Title  
**ALTERNATE ROOF FRAMING PLANS**

PA / PE: **BKB** Drawn By: **MRM**  
 Drawing Number

**S30.2**