

CONSULTANTS

Project:
 Geriatric
 Outpatient
 Clinic


66 Bramhall
 Ground Floor

MARK	DATE	DESCRIPTION

ISSUE: For Pricing
 PROJECT NO: 26008
 CAD DWG FILE: unknroun
 DRAWN BY: ANP
 CHECKED BY: MPP

SHEET TITLE
Reflected Ceiling Plan

A-5
 Sheet 1 of -

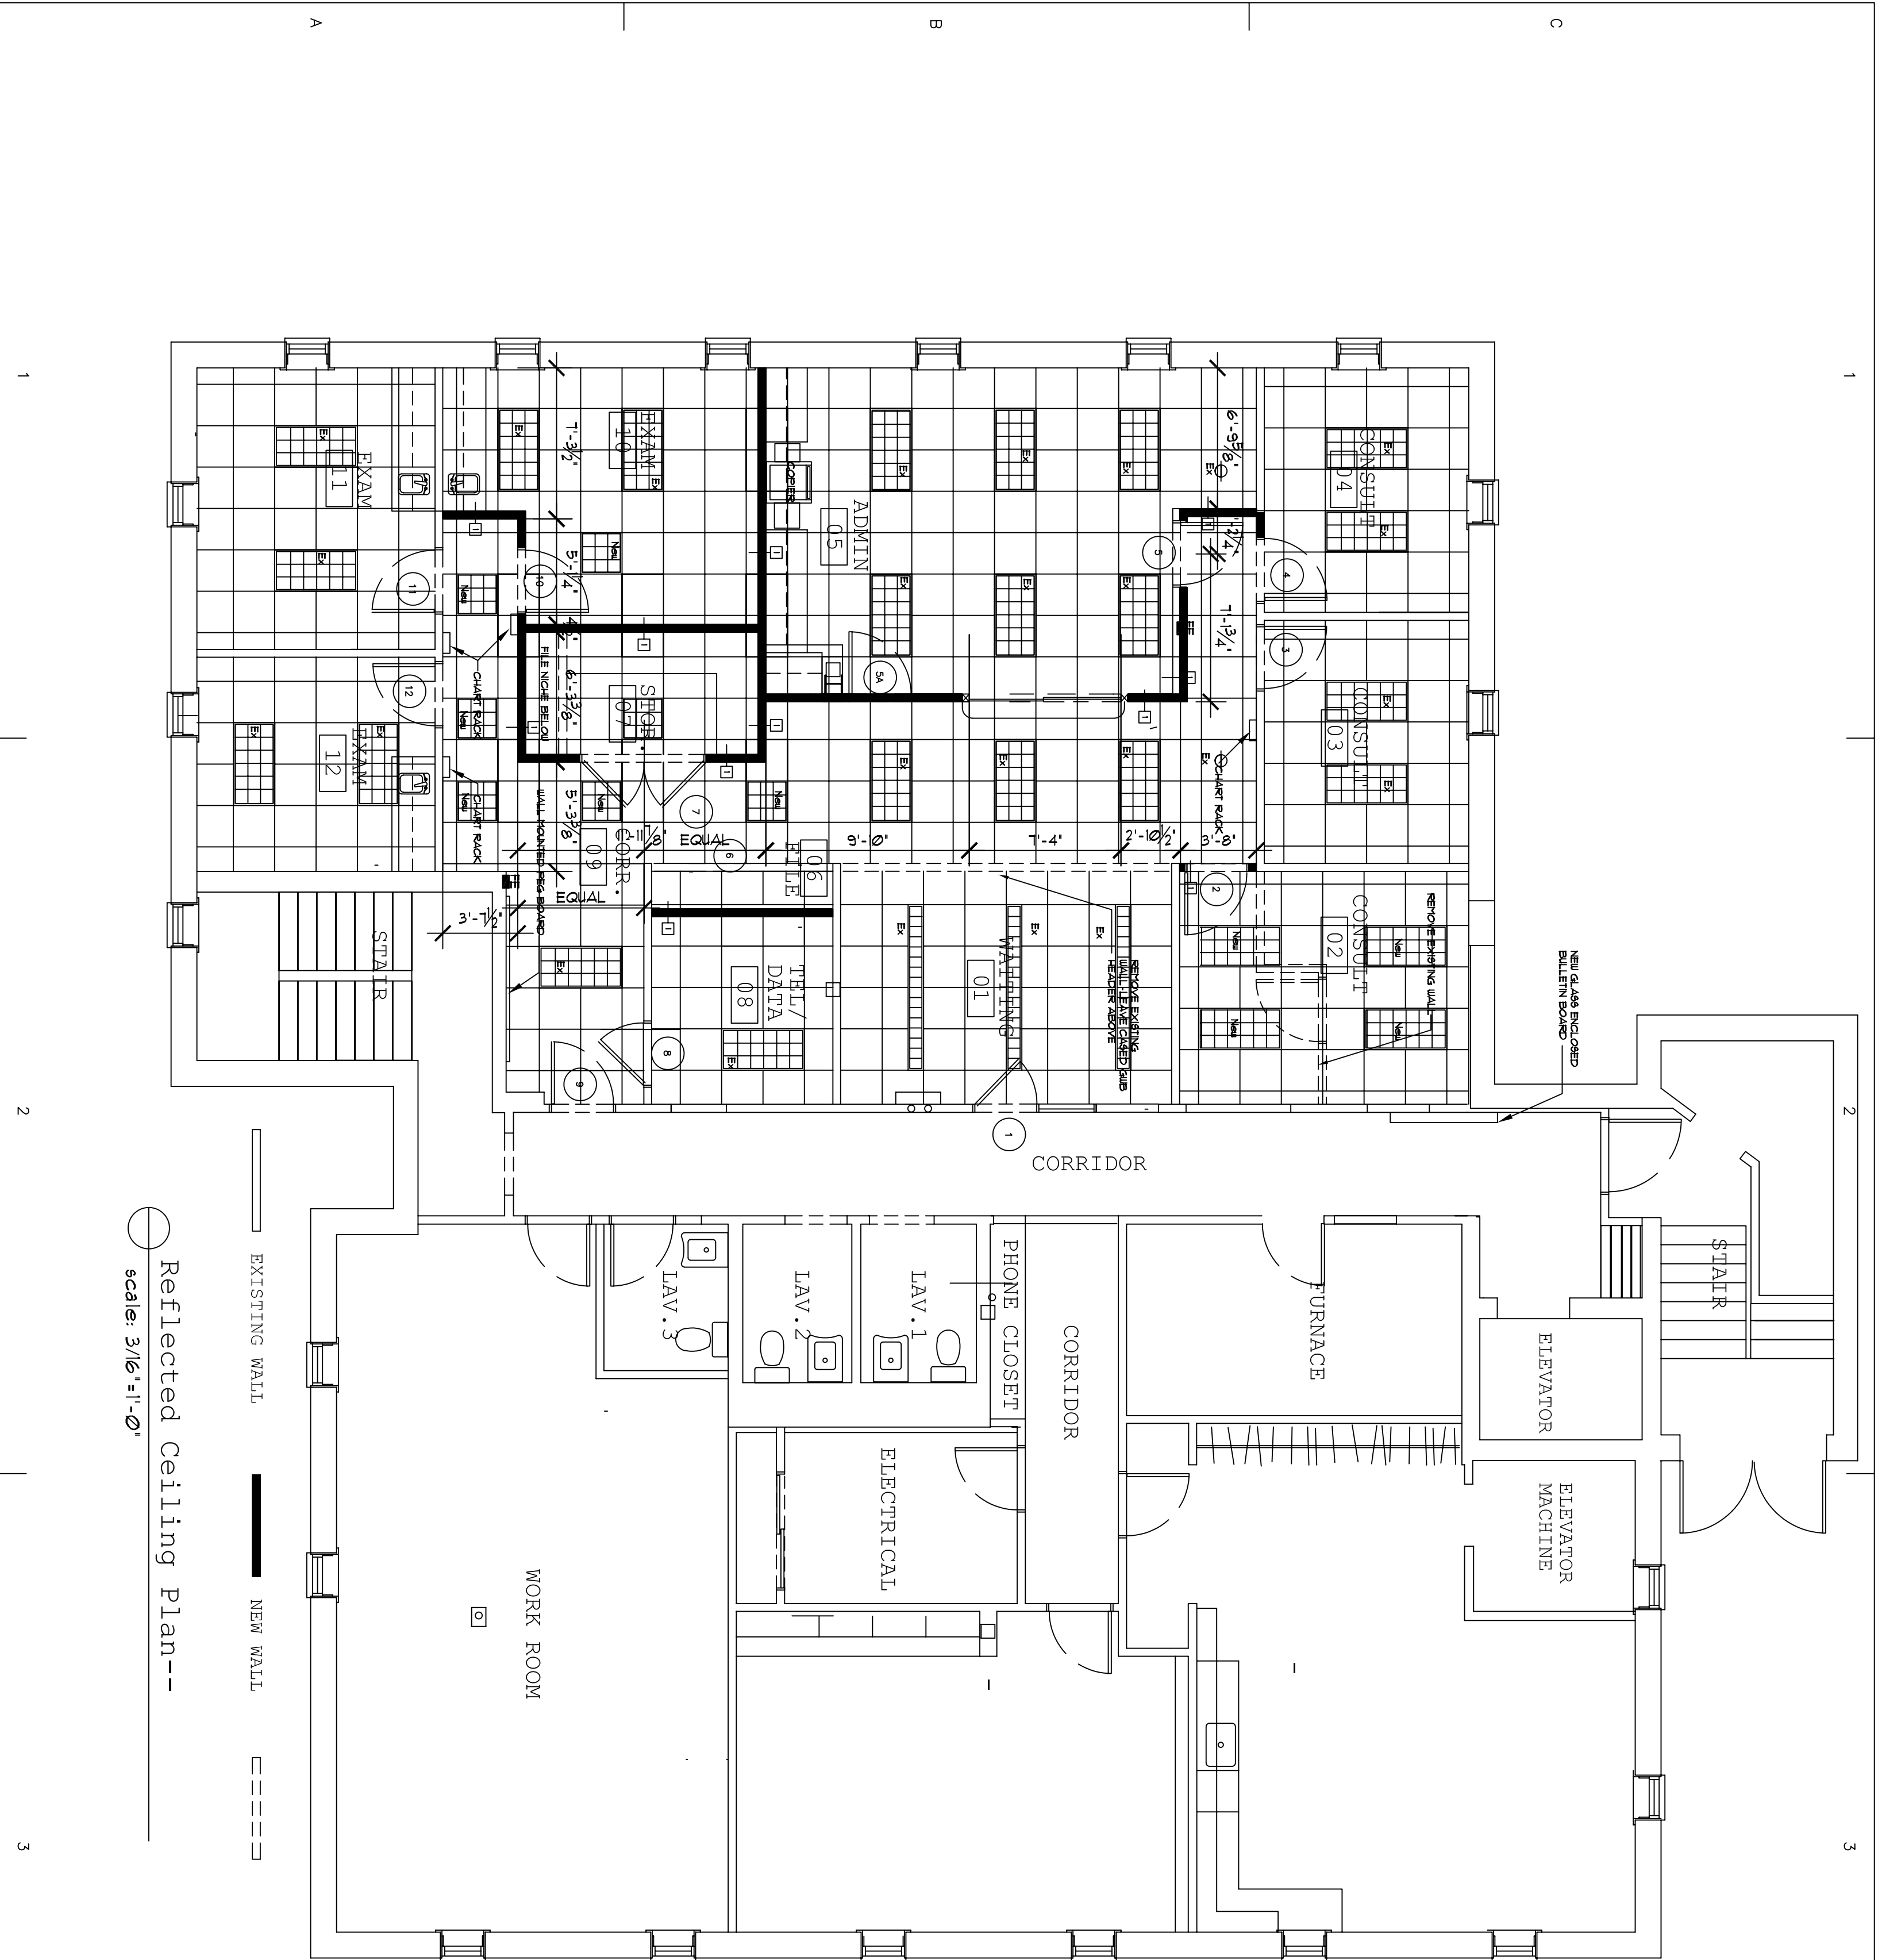

Reflected Ceiling Plan--
 scale: 3/16" = 1'-0"