

# Maine Medical Center

# GERIATRIC OUTPATIENT CLINIC

## 66 BRAMHALL STREET PORTLAND, MAINE


**Maine Medical Center**  
 22 Bramhall Street  
 Portland, ME 04103-3175  
 Facilities Development  
 207-871-2013

CONSULTANTS


### DRAWING LIST

- T-1 COVER SHEET
- A-1 DEMOLITION PLAN
- A-2 FLOOR PLAN
- A-3 SCHEDULES
- A-4 INTERIOR ELEVATIONS
- A-5 REFLECTED CEILING PLAN
- A-6 FURNITURE PLAN


### MATERIAL CONVENTIONS

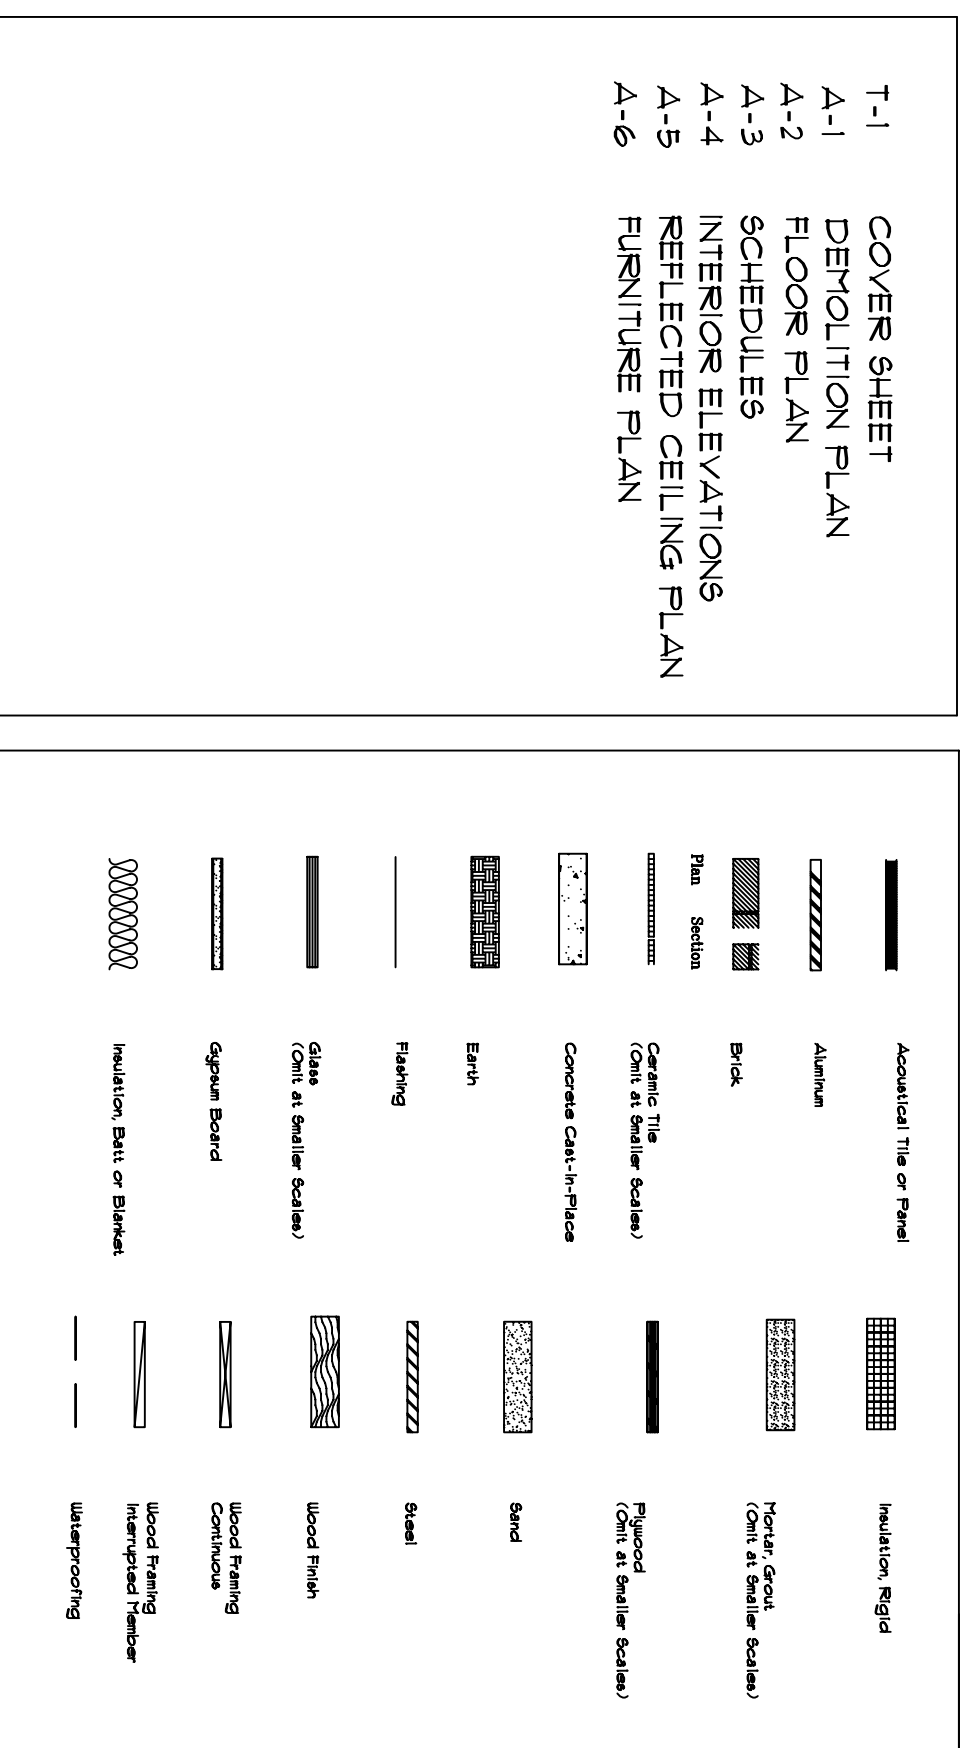

### GRAPHIC SYMBOLS

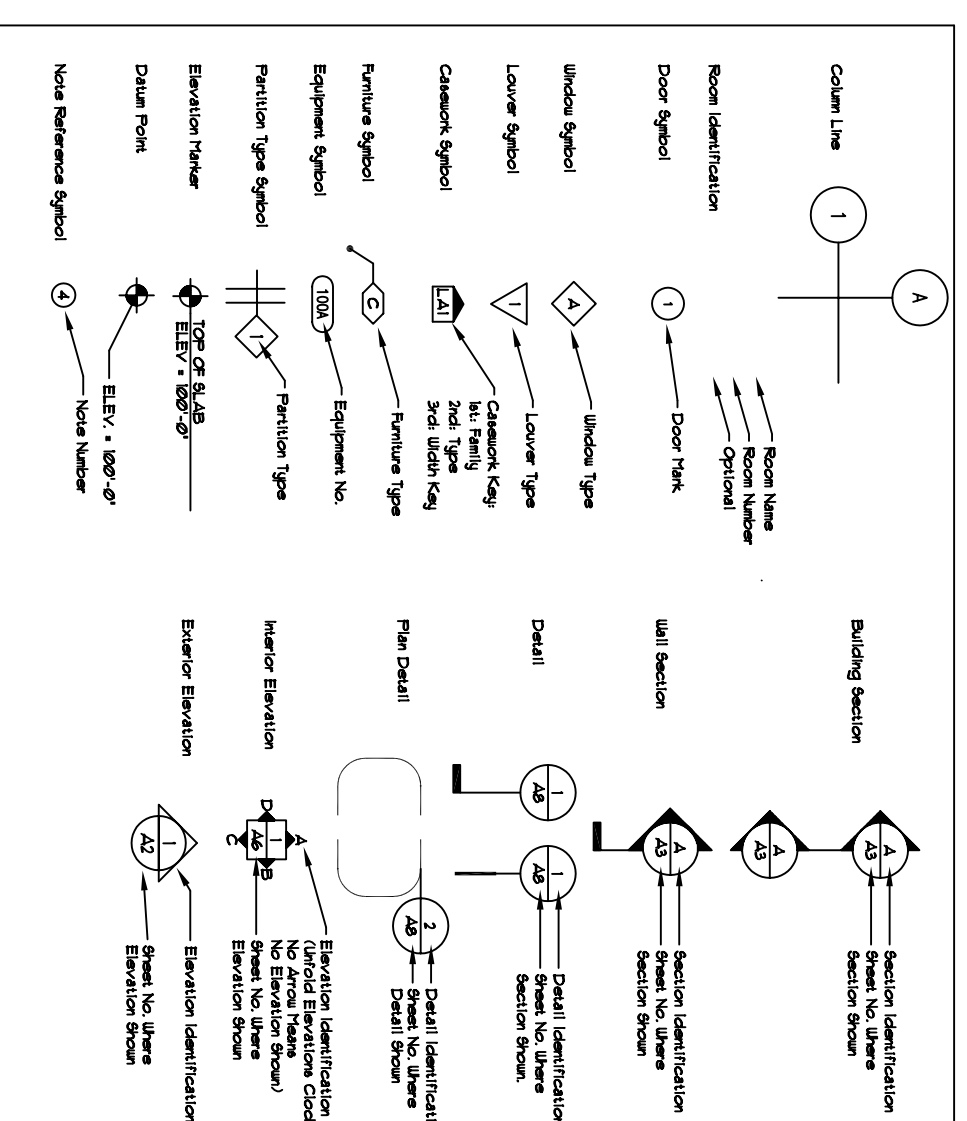


### LINETYPES

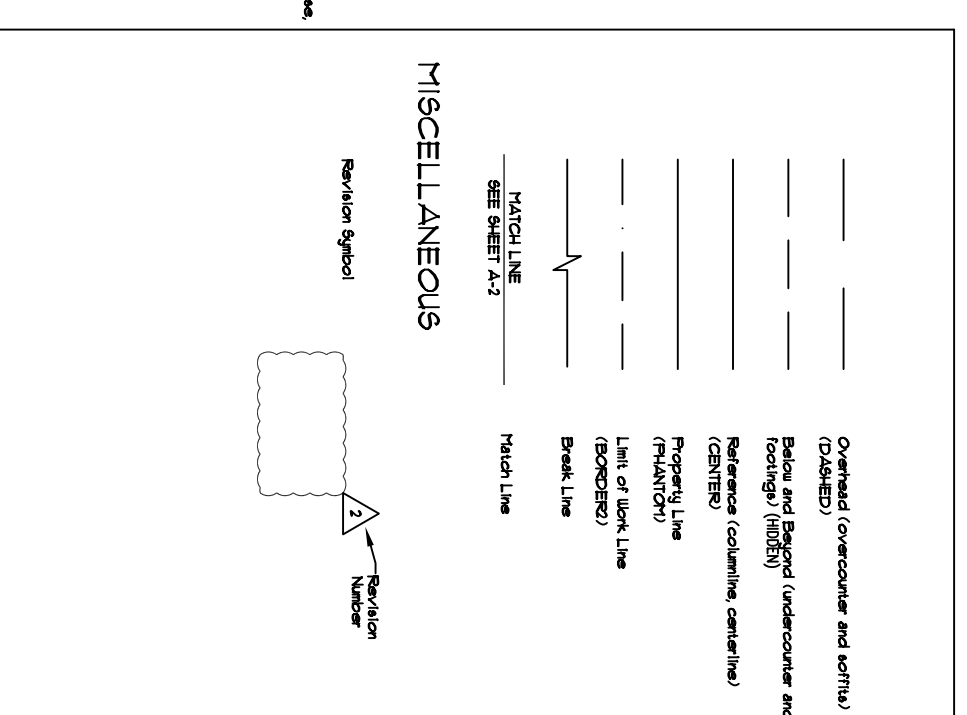


### CODE ANALYSIS/FIRE RESISTANCE RATINGS

<b>APPLICABLE CODES</b> INTERNATIONAL BUILDING CODE 2003 NFPA 101	<b>OCCUPANCY</b> BUSINESS	<b>CONSTRUCTION TYPE</b> TYPE 2C - NON-COMBUSTIBLE/UNPROTECTED	<b>FIRE RESISTANCE RATINGS</b> SUSSEX STAIN ELEVATOR CORES ELEVATOR SHAFT MACHINE ROOM FINE SEPARATION MECHANICAL ROOMS EXIT STAIRS TYPE 2C - STRUCTURAL FLOOR/CeILING ASSEMBLY ROOF ASSEMBLY
---	------------------------------	---	---

### WALL INDICATION

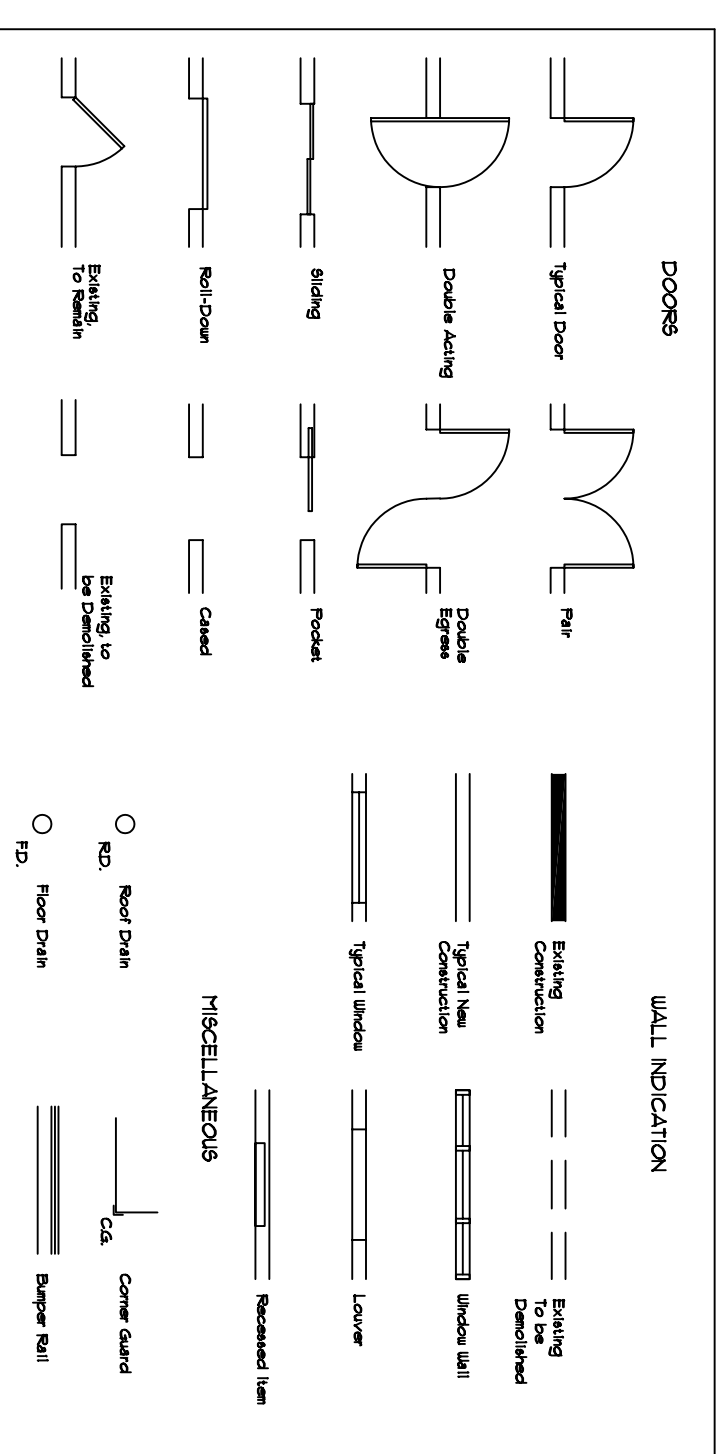

### DRAWING CONVENTIONS

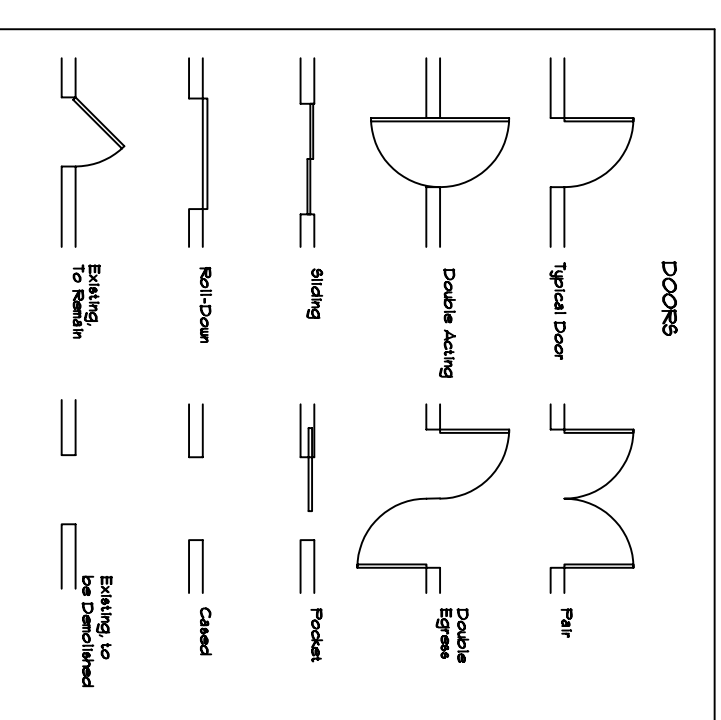

**Project:**  
 Geriatric  
 Outpatient  
 Clinic

66 Bramhall  
 Ground Floor

SHEET TITLE  
 Title Sheet

