

ENGINEER OF RECORD

RESURGENCE
ENGINEERING & PRESERVATION, INC.
132 BRENTWOOD STREET
PORTLAND, ME 04103
207.773.4880


**BRAMHALL FIRE STATION
ROOF STRENGTHENING
PORTLAND, MAINE**

**PLAN &
ELEVATION**


Date: 05/27/15
Issued for:

CLIENT REVIEW

S1.1

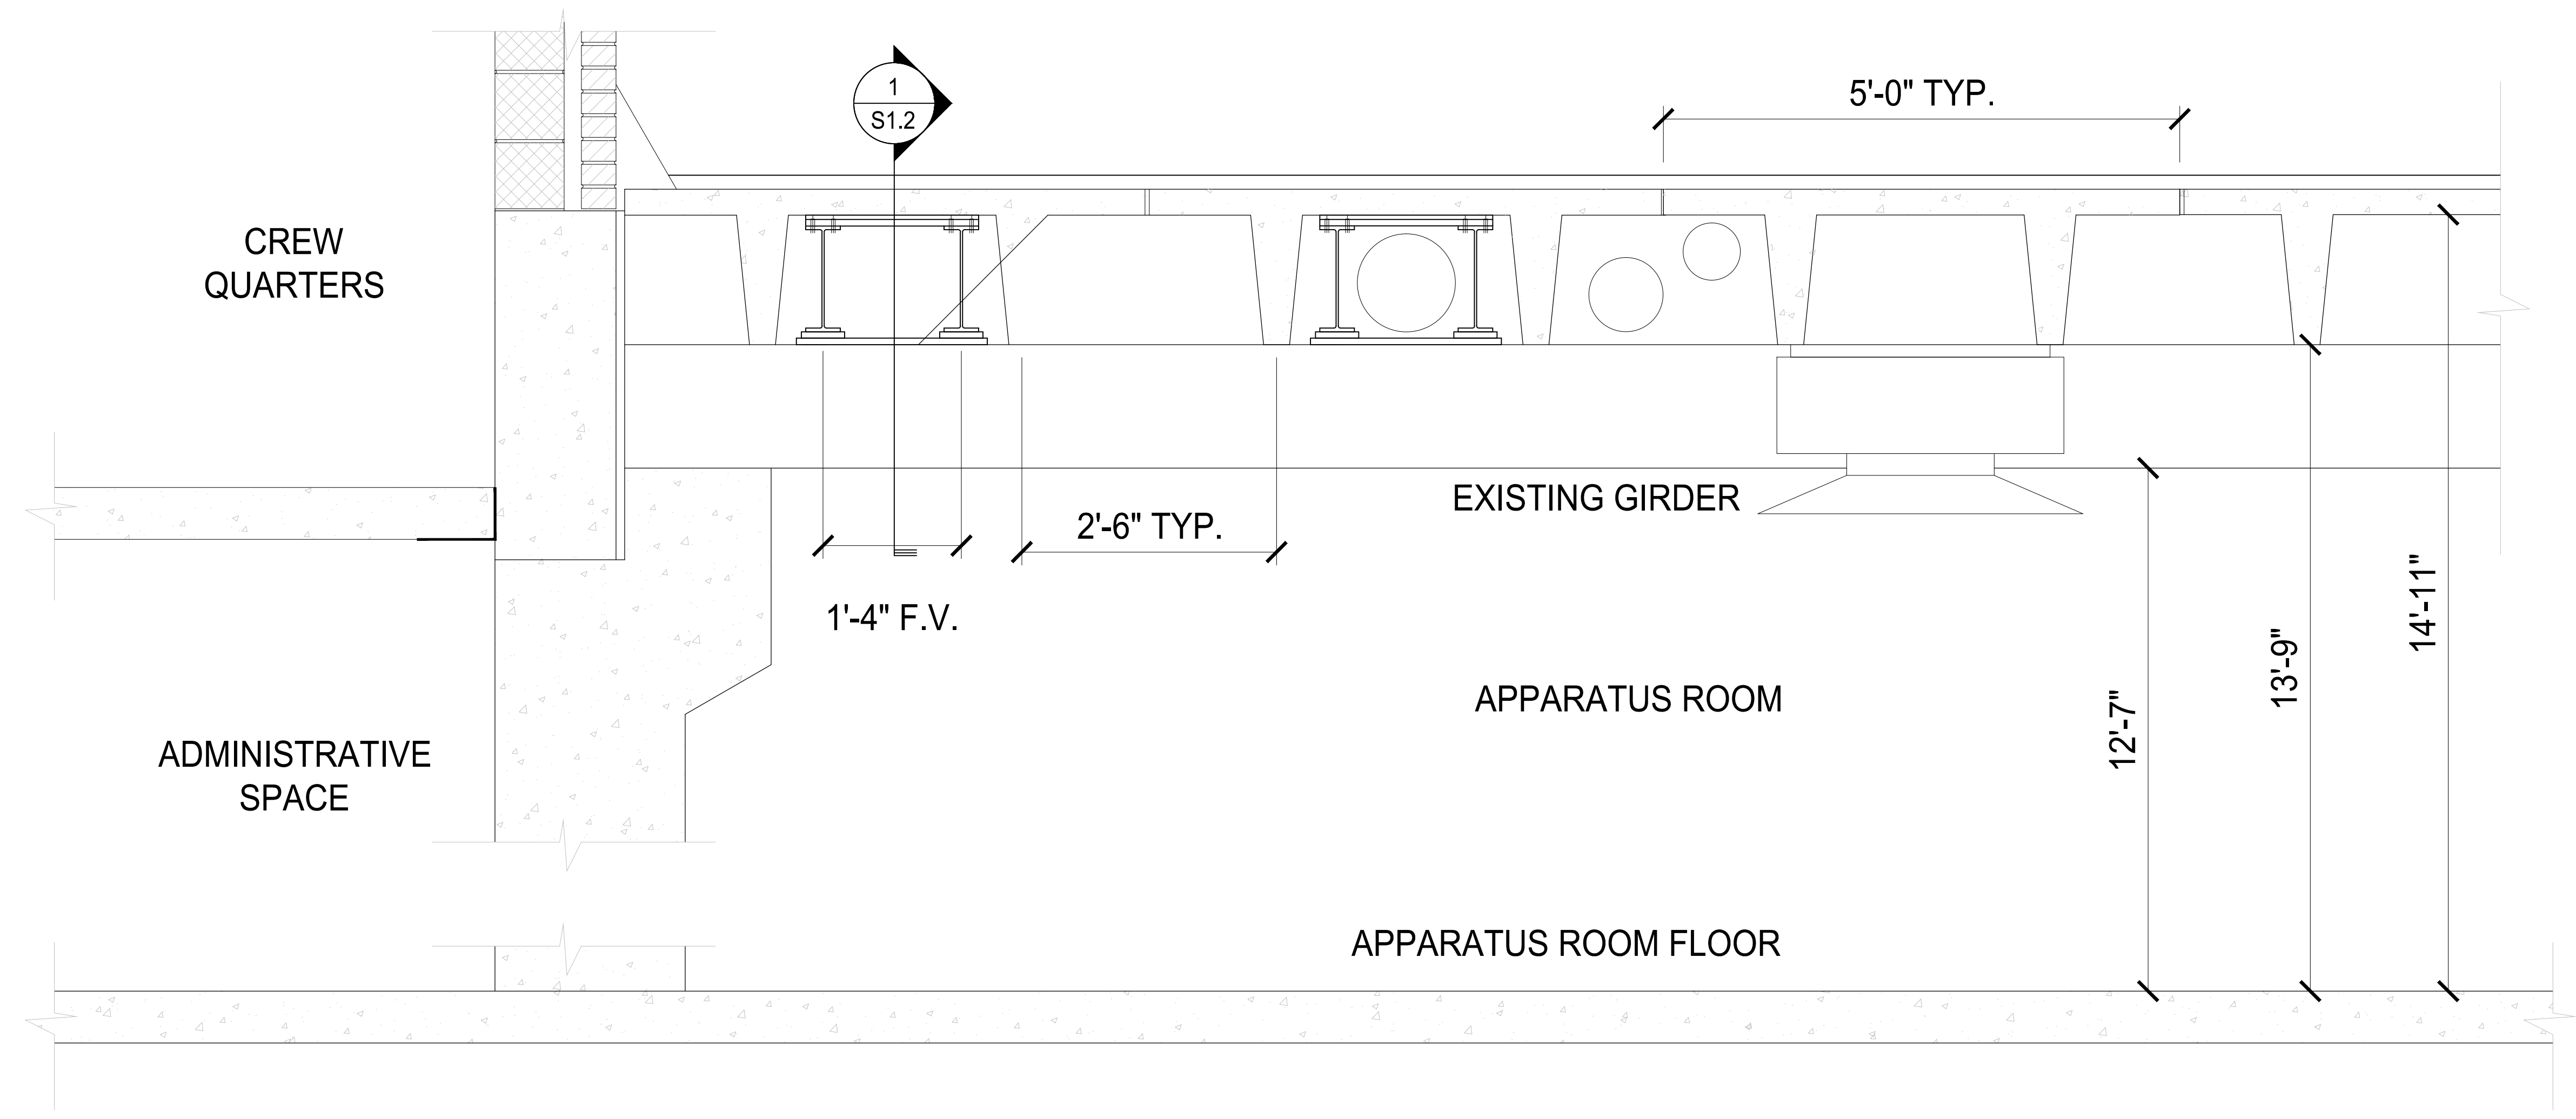

2 EXISTING ROOF AND SPANDREL SECTION
SCALE: 1" = 1'-0" WHEN REPRODUCED AT 34" X 22"

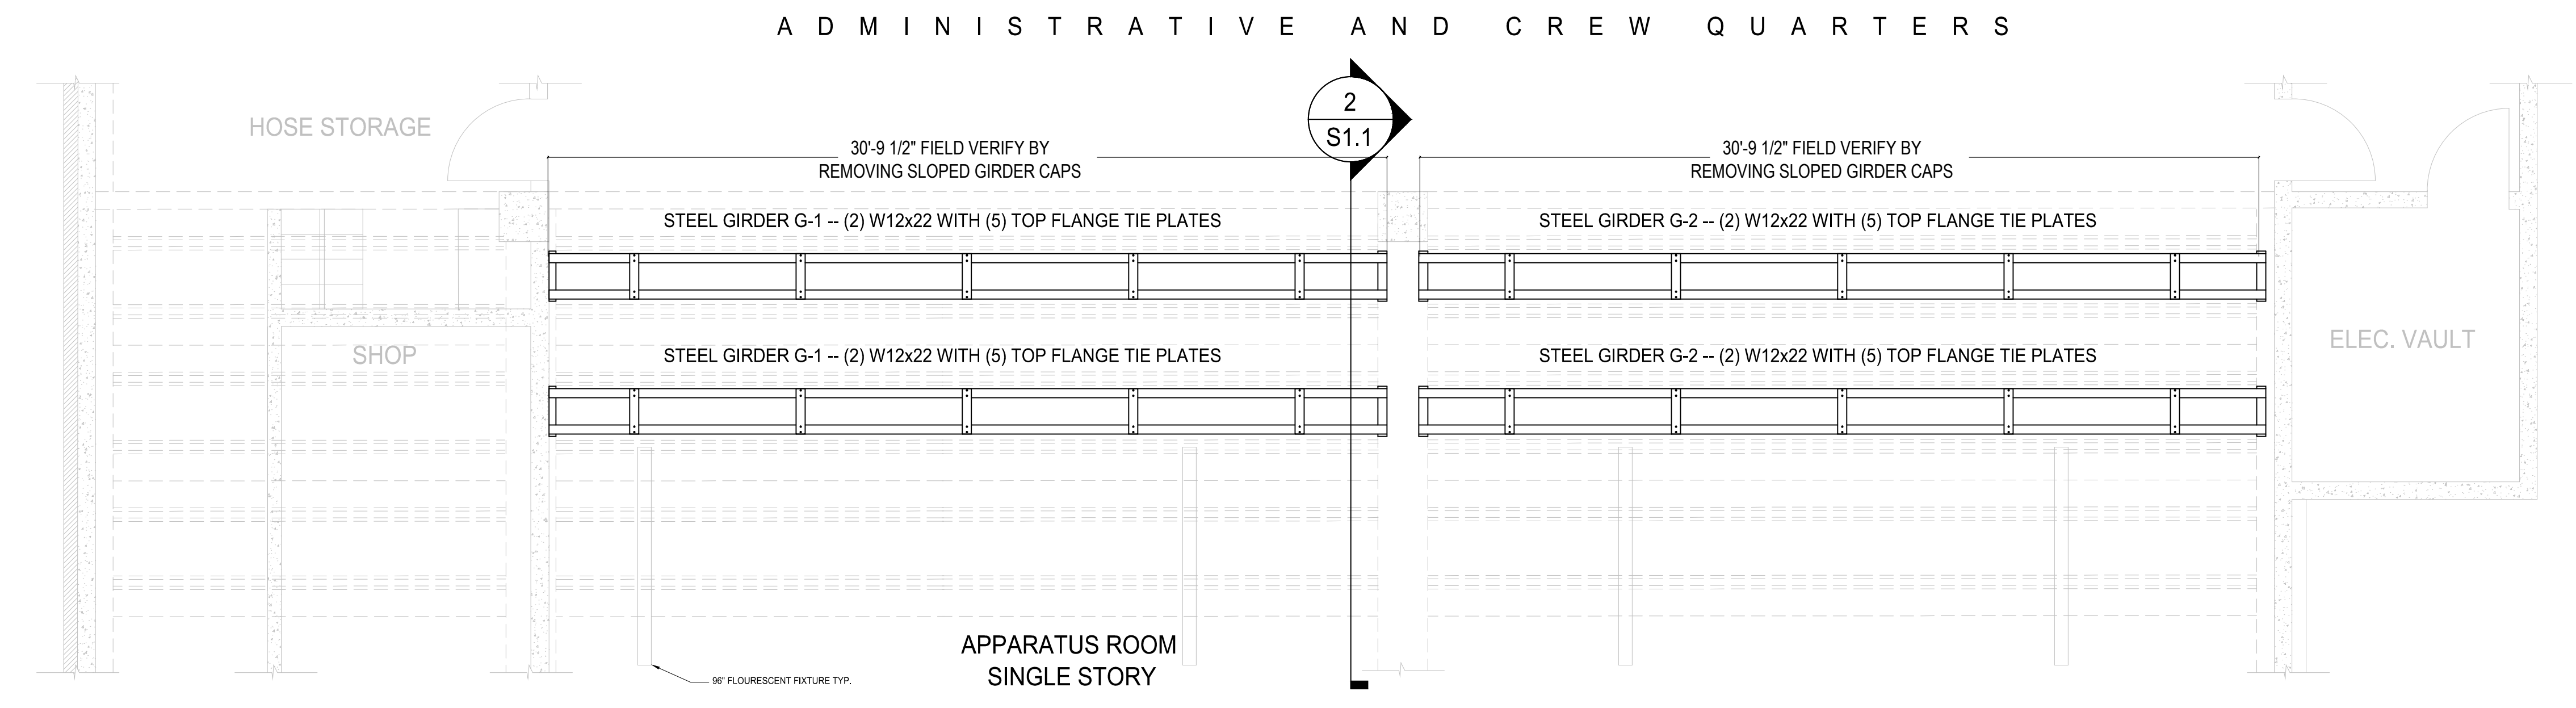

1 PARTIAL EXISTING ROOF FRAMING PLAN AT HIGH ROOF
SCALE: 1/4" = 1'-0" WHEN REPRODUCED AT 34" X 22"