

project name

**Butler Payson**  
pine st.  
state st.  
portland, me.

avesta housing


goduti/thomas architects

44 oak st.

portland, maine 04101

ph. 207-775-3184

fax 207-774-0846

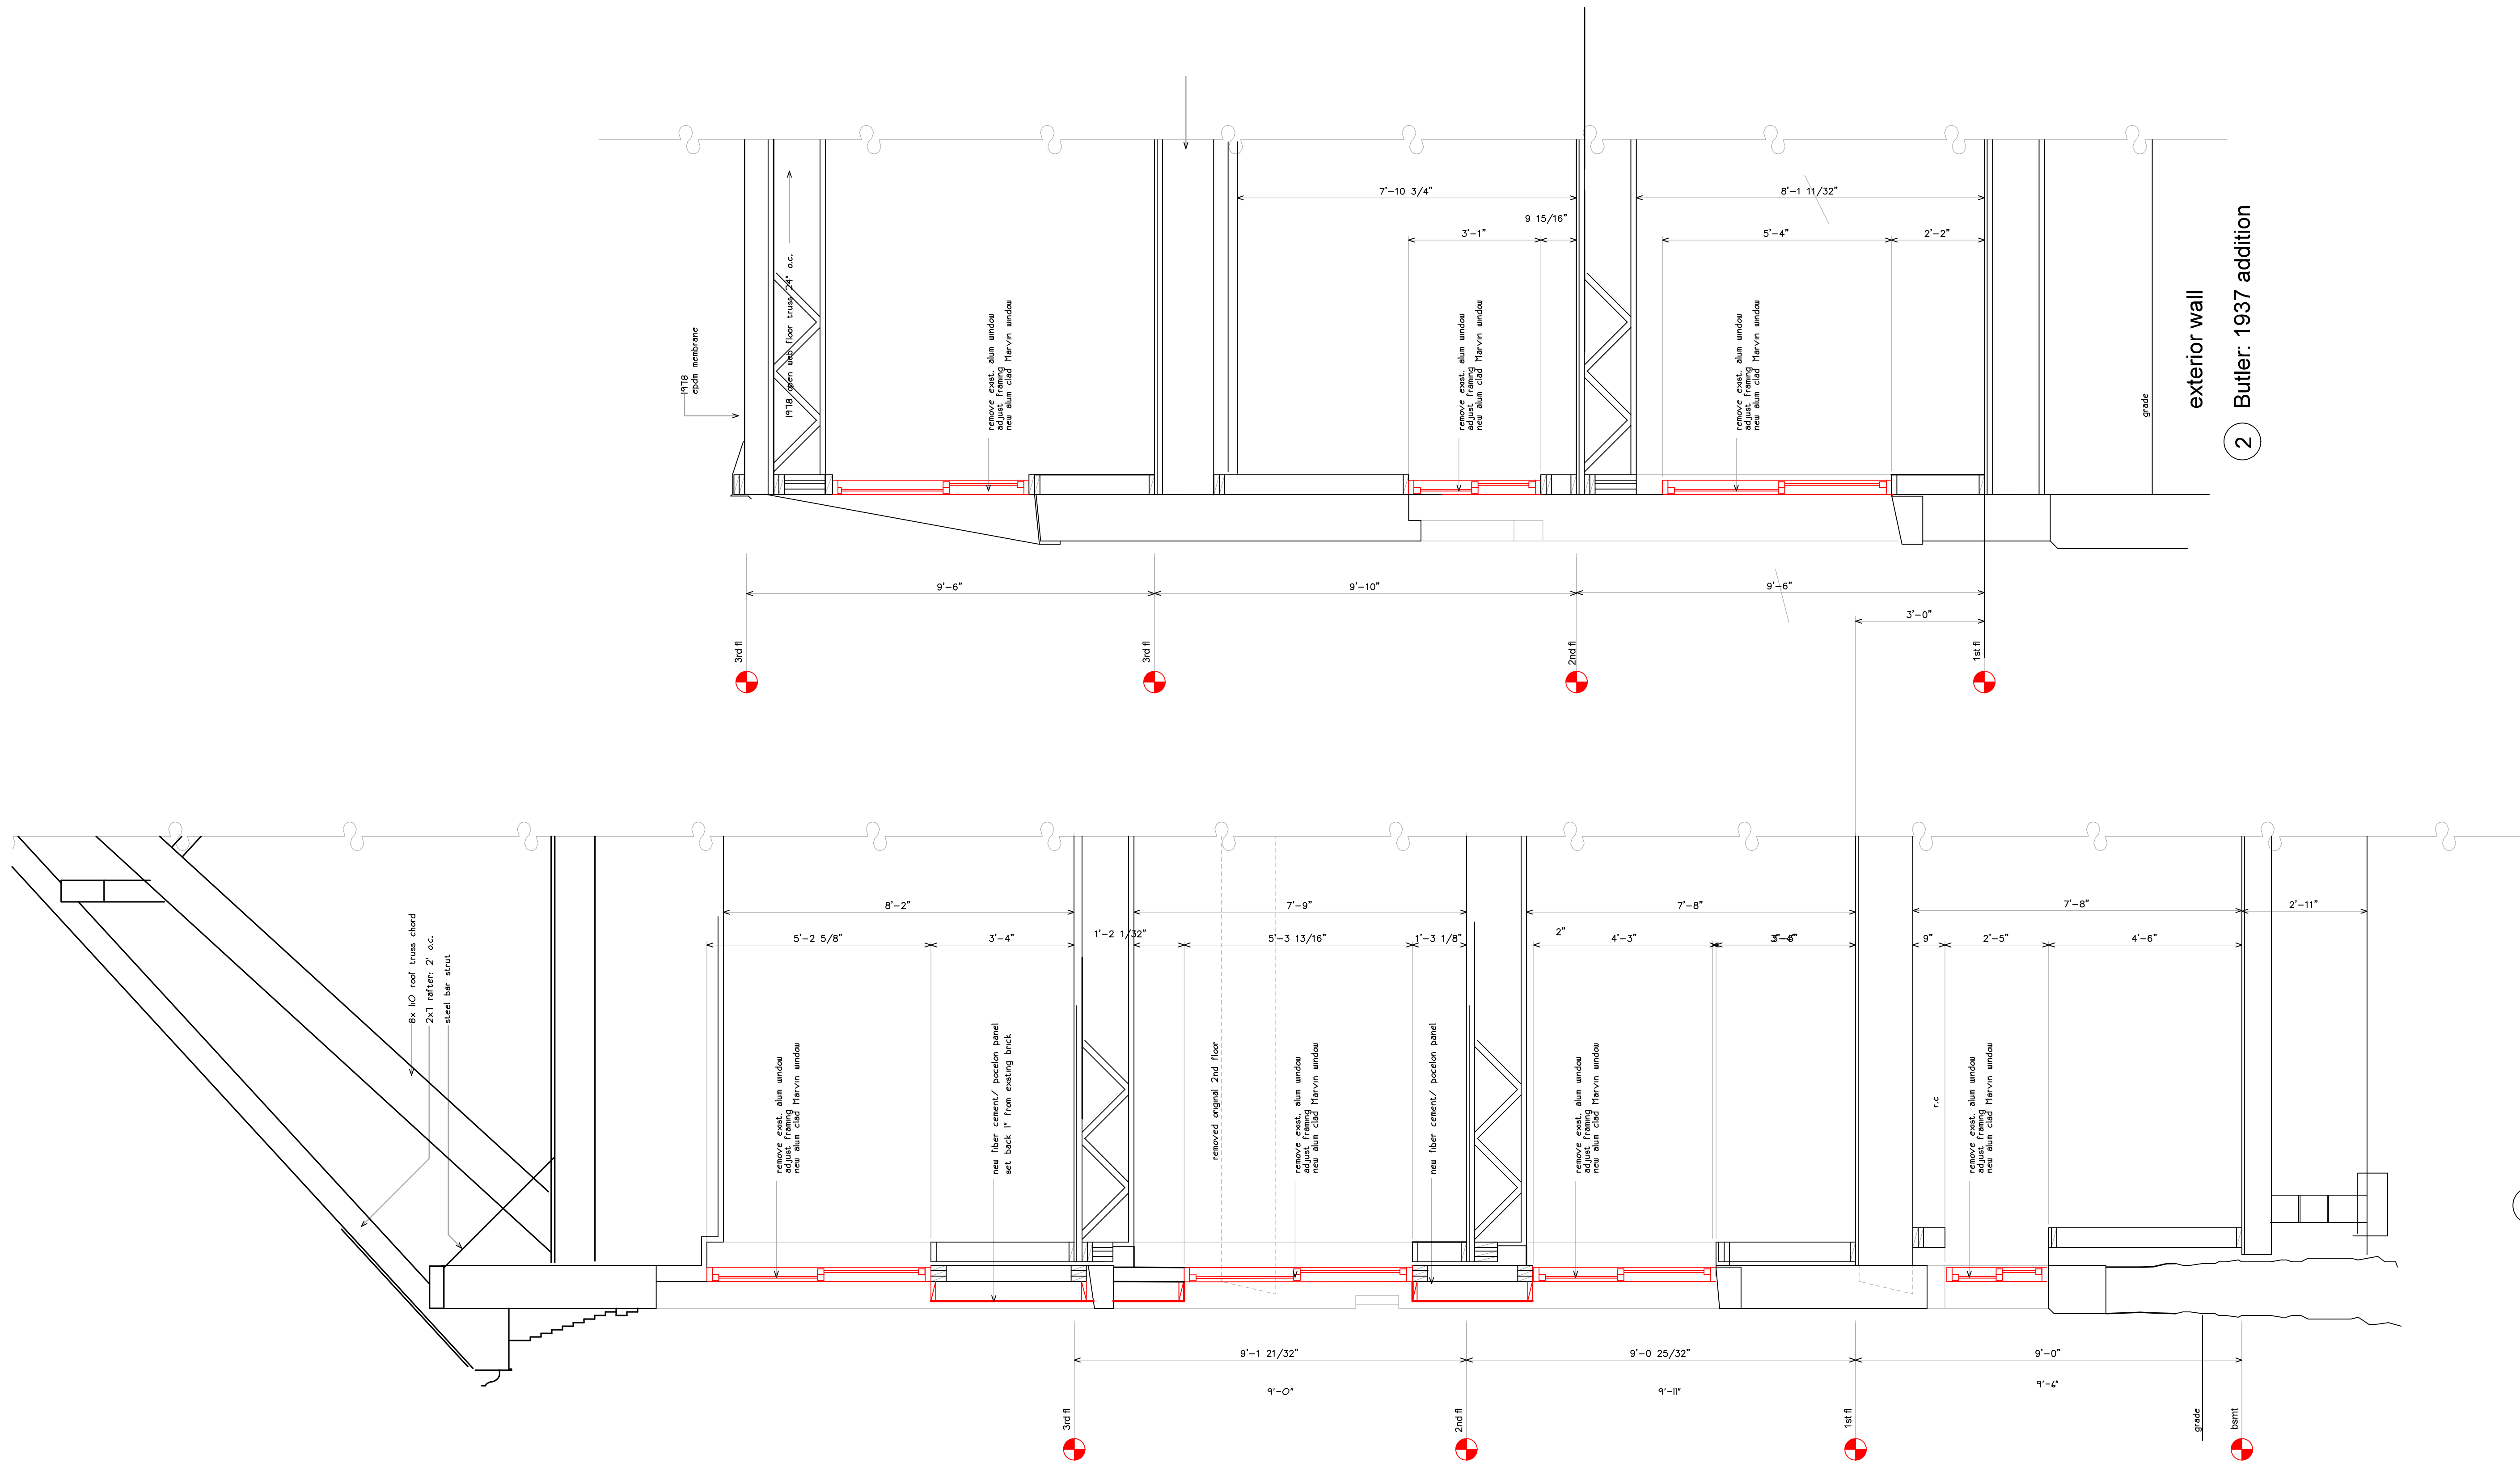

1 Butler: original building

2 Butler: 1937 addition


revisions

date

october 21, 2014

sheet title

**butler**  
wall sections

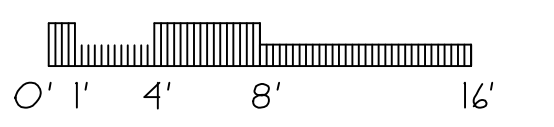

scale

1/2"=1'-0"

drawn by

MS

project number

brewer

sheet number

**bA3.1**