

project name

Butler Payson
pine st.
state st.
portland, me

avesta housing


goduti/thomas architects

44 oak st.

portland, maine 04101


ph. 207-775-3184

fax 207-774-0846


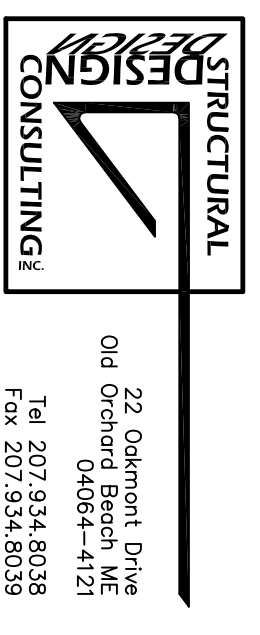


22 Oakmont Drive
Old Orchard Beach, ME
04064-4121
Tel 207.934.8038
Fax 207.934.8039

PINE STREET

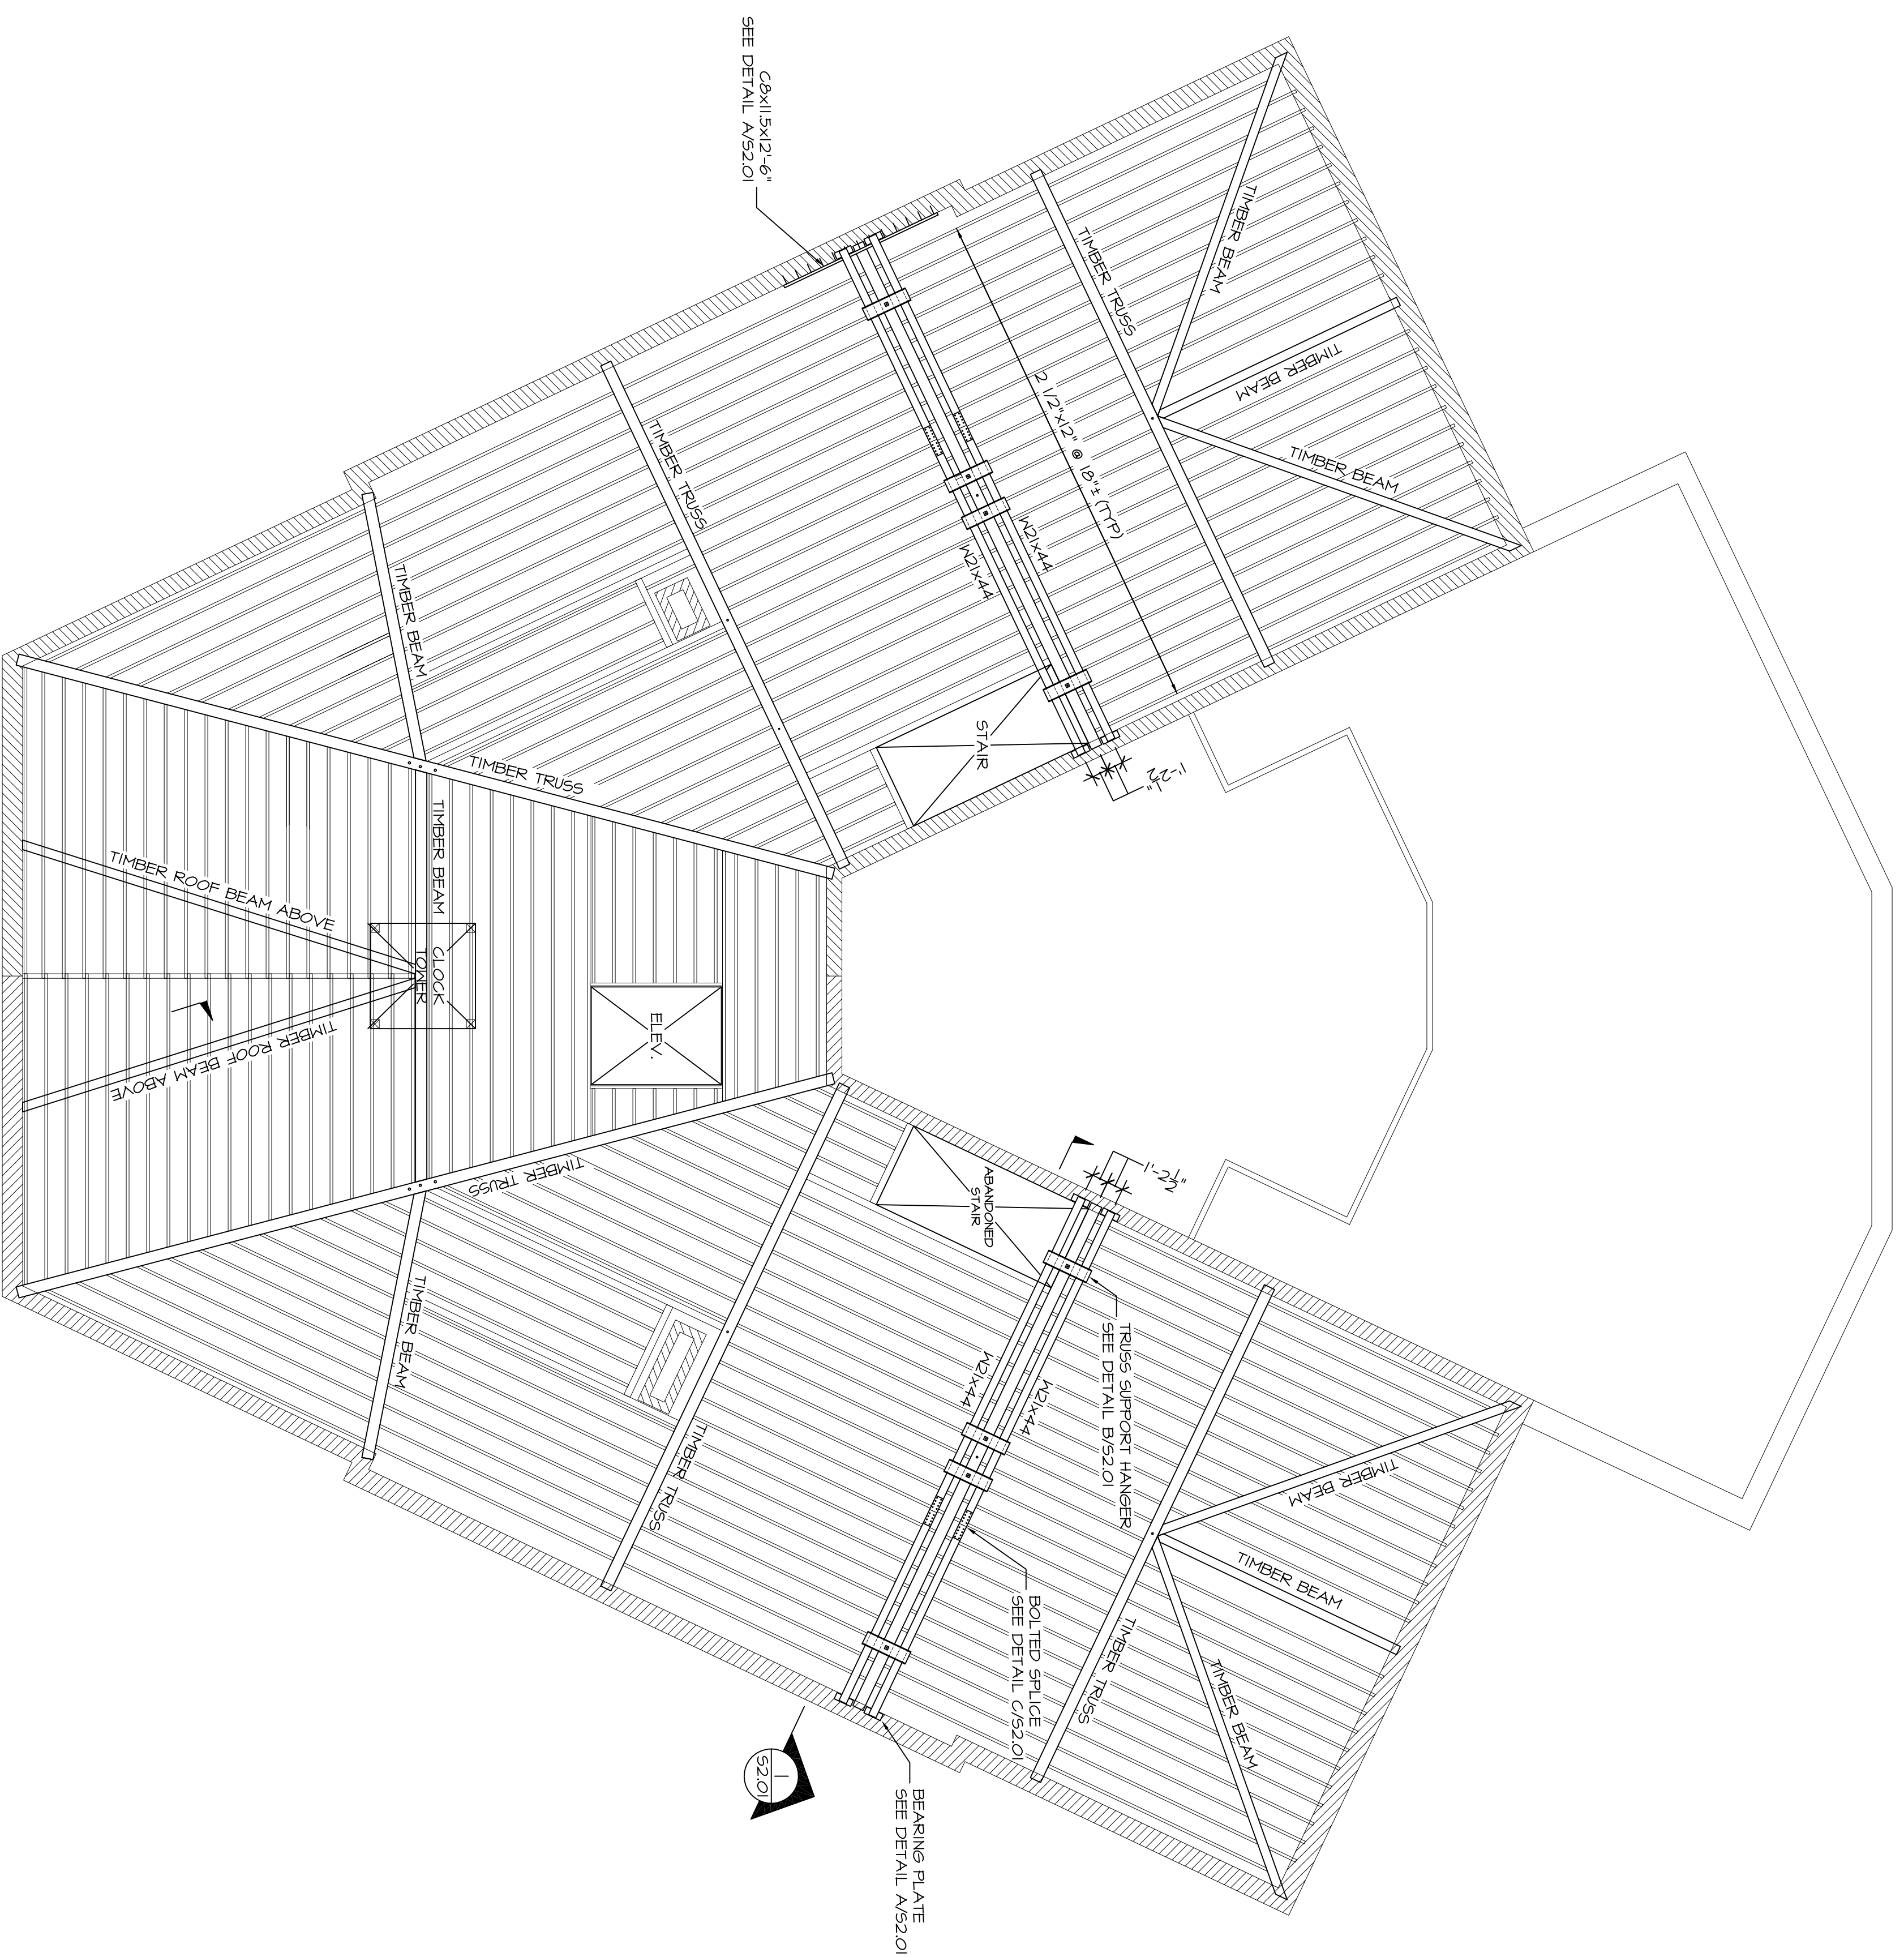

ATTIC FLOOR FRAMING PLAN
1/8"=1'-0"

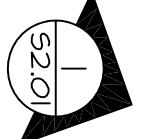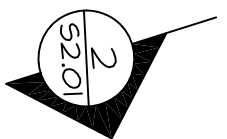

- revisions
- date 17 Nov 2014
- sheet title

attic floor
framing plan
deteriorated truss
temporary support

scale 1/8"=1'-0"

drawn by DJT

project number 14023

sheet number

S1.01