

project name

Butler Payson
pine st.
state st.
portland, me.



avesta housing






goduti/thomas architects

portland, maine 04101

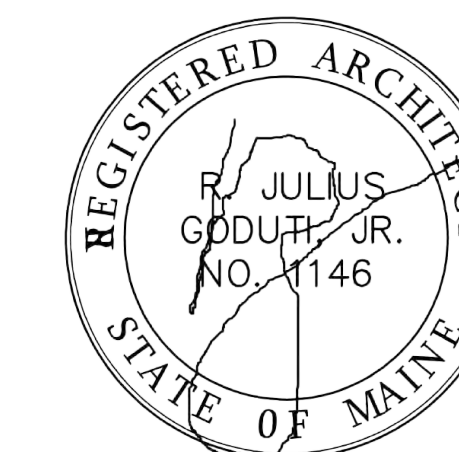 ph. 207-775-3184

 fax 207-774-0846




-  new v.c.t.
-  new resilient flooring in bathrooms
-  new vinyl plank flooring
-  new entry mat
-  new carpet tiles in common halls
3 colors:
color 1: 45%
color 2: 45%
color 3: 10%

revisions

date
january 17th, 2014

sheet title

flooring layouts
lower level
first floor

 


scale
1/8"=1'-0"

drawn by
MS


project number
butpag

sheet number

BA1.20

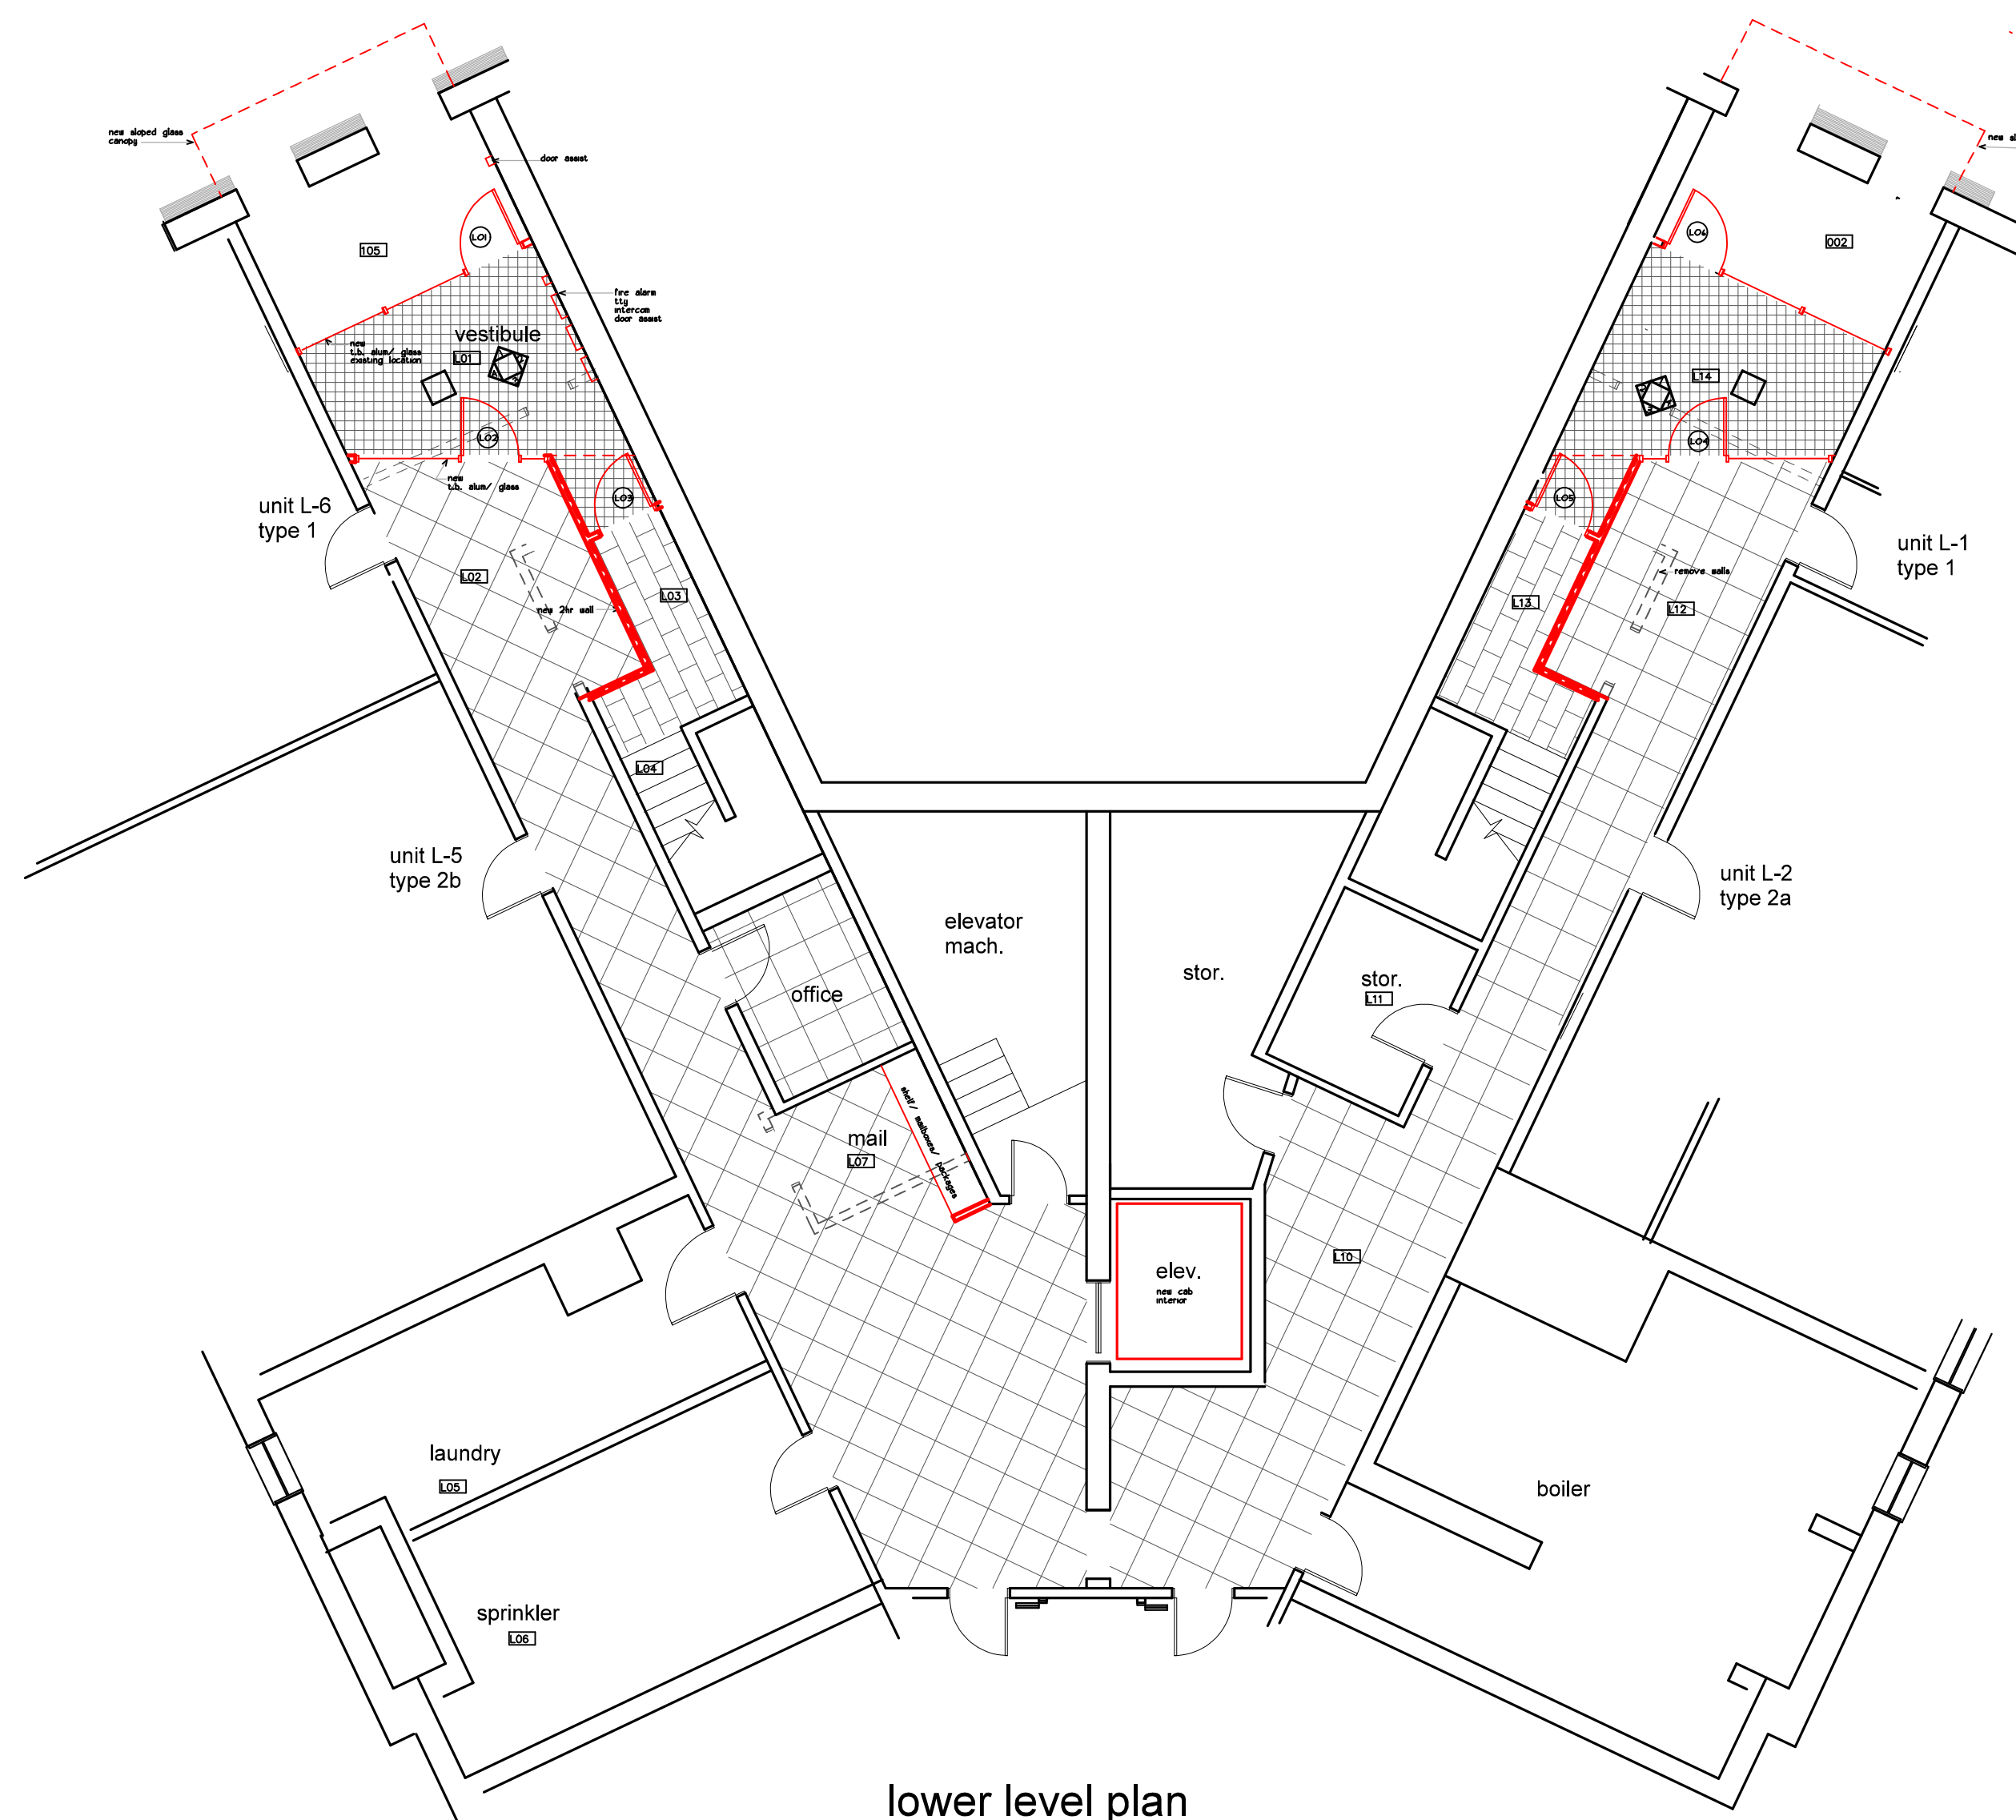

lower level plan

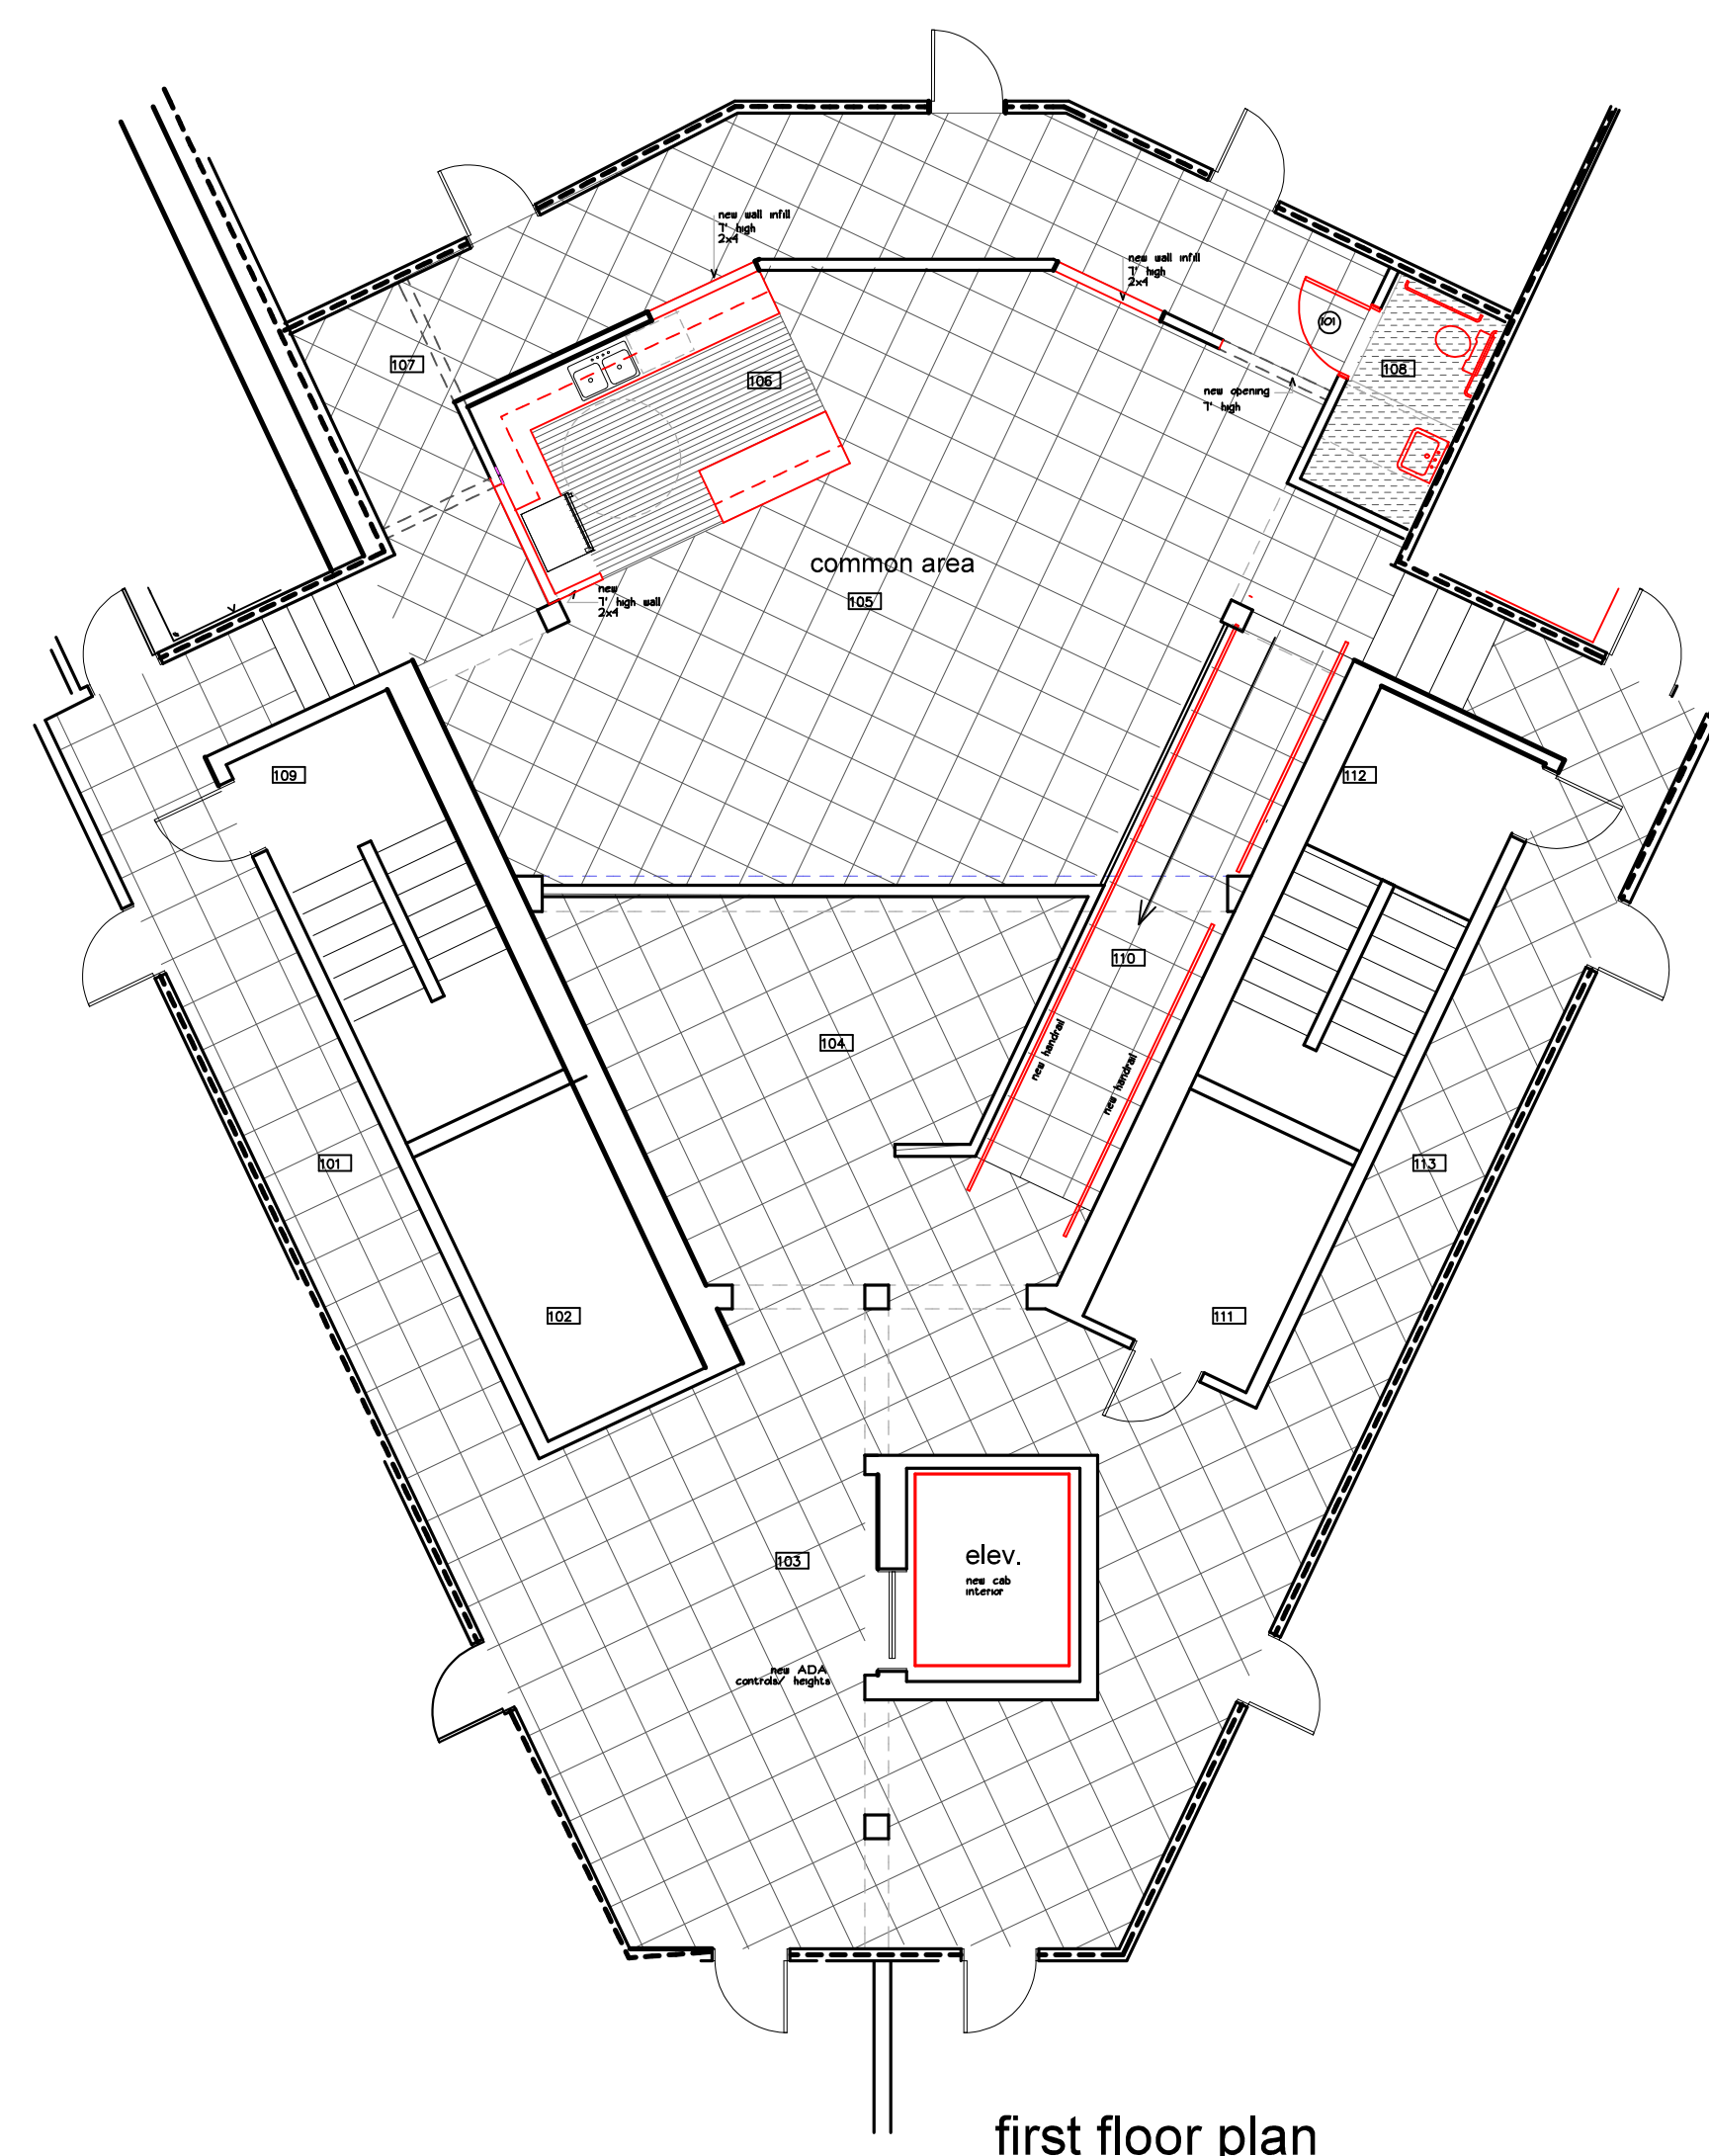

first floor plan

LO3