

project name

Butler Payson
pine st.
state st.
portland, me.




avesta housing

goduti/thomas architects


portland, maine 04101

ph. 207-775-3184

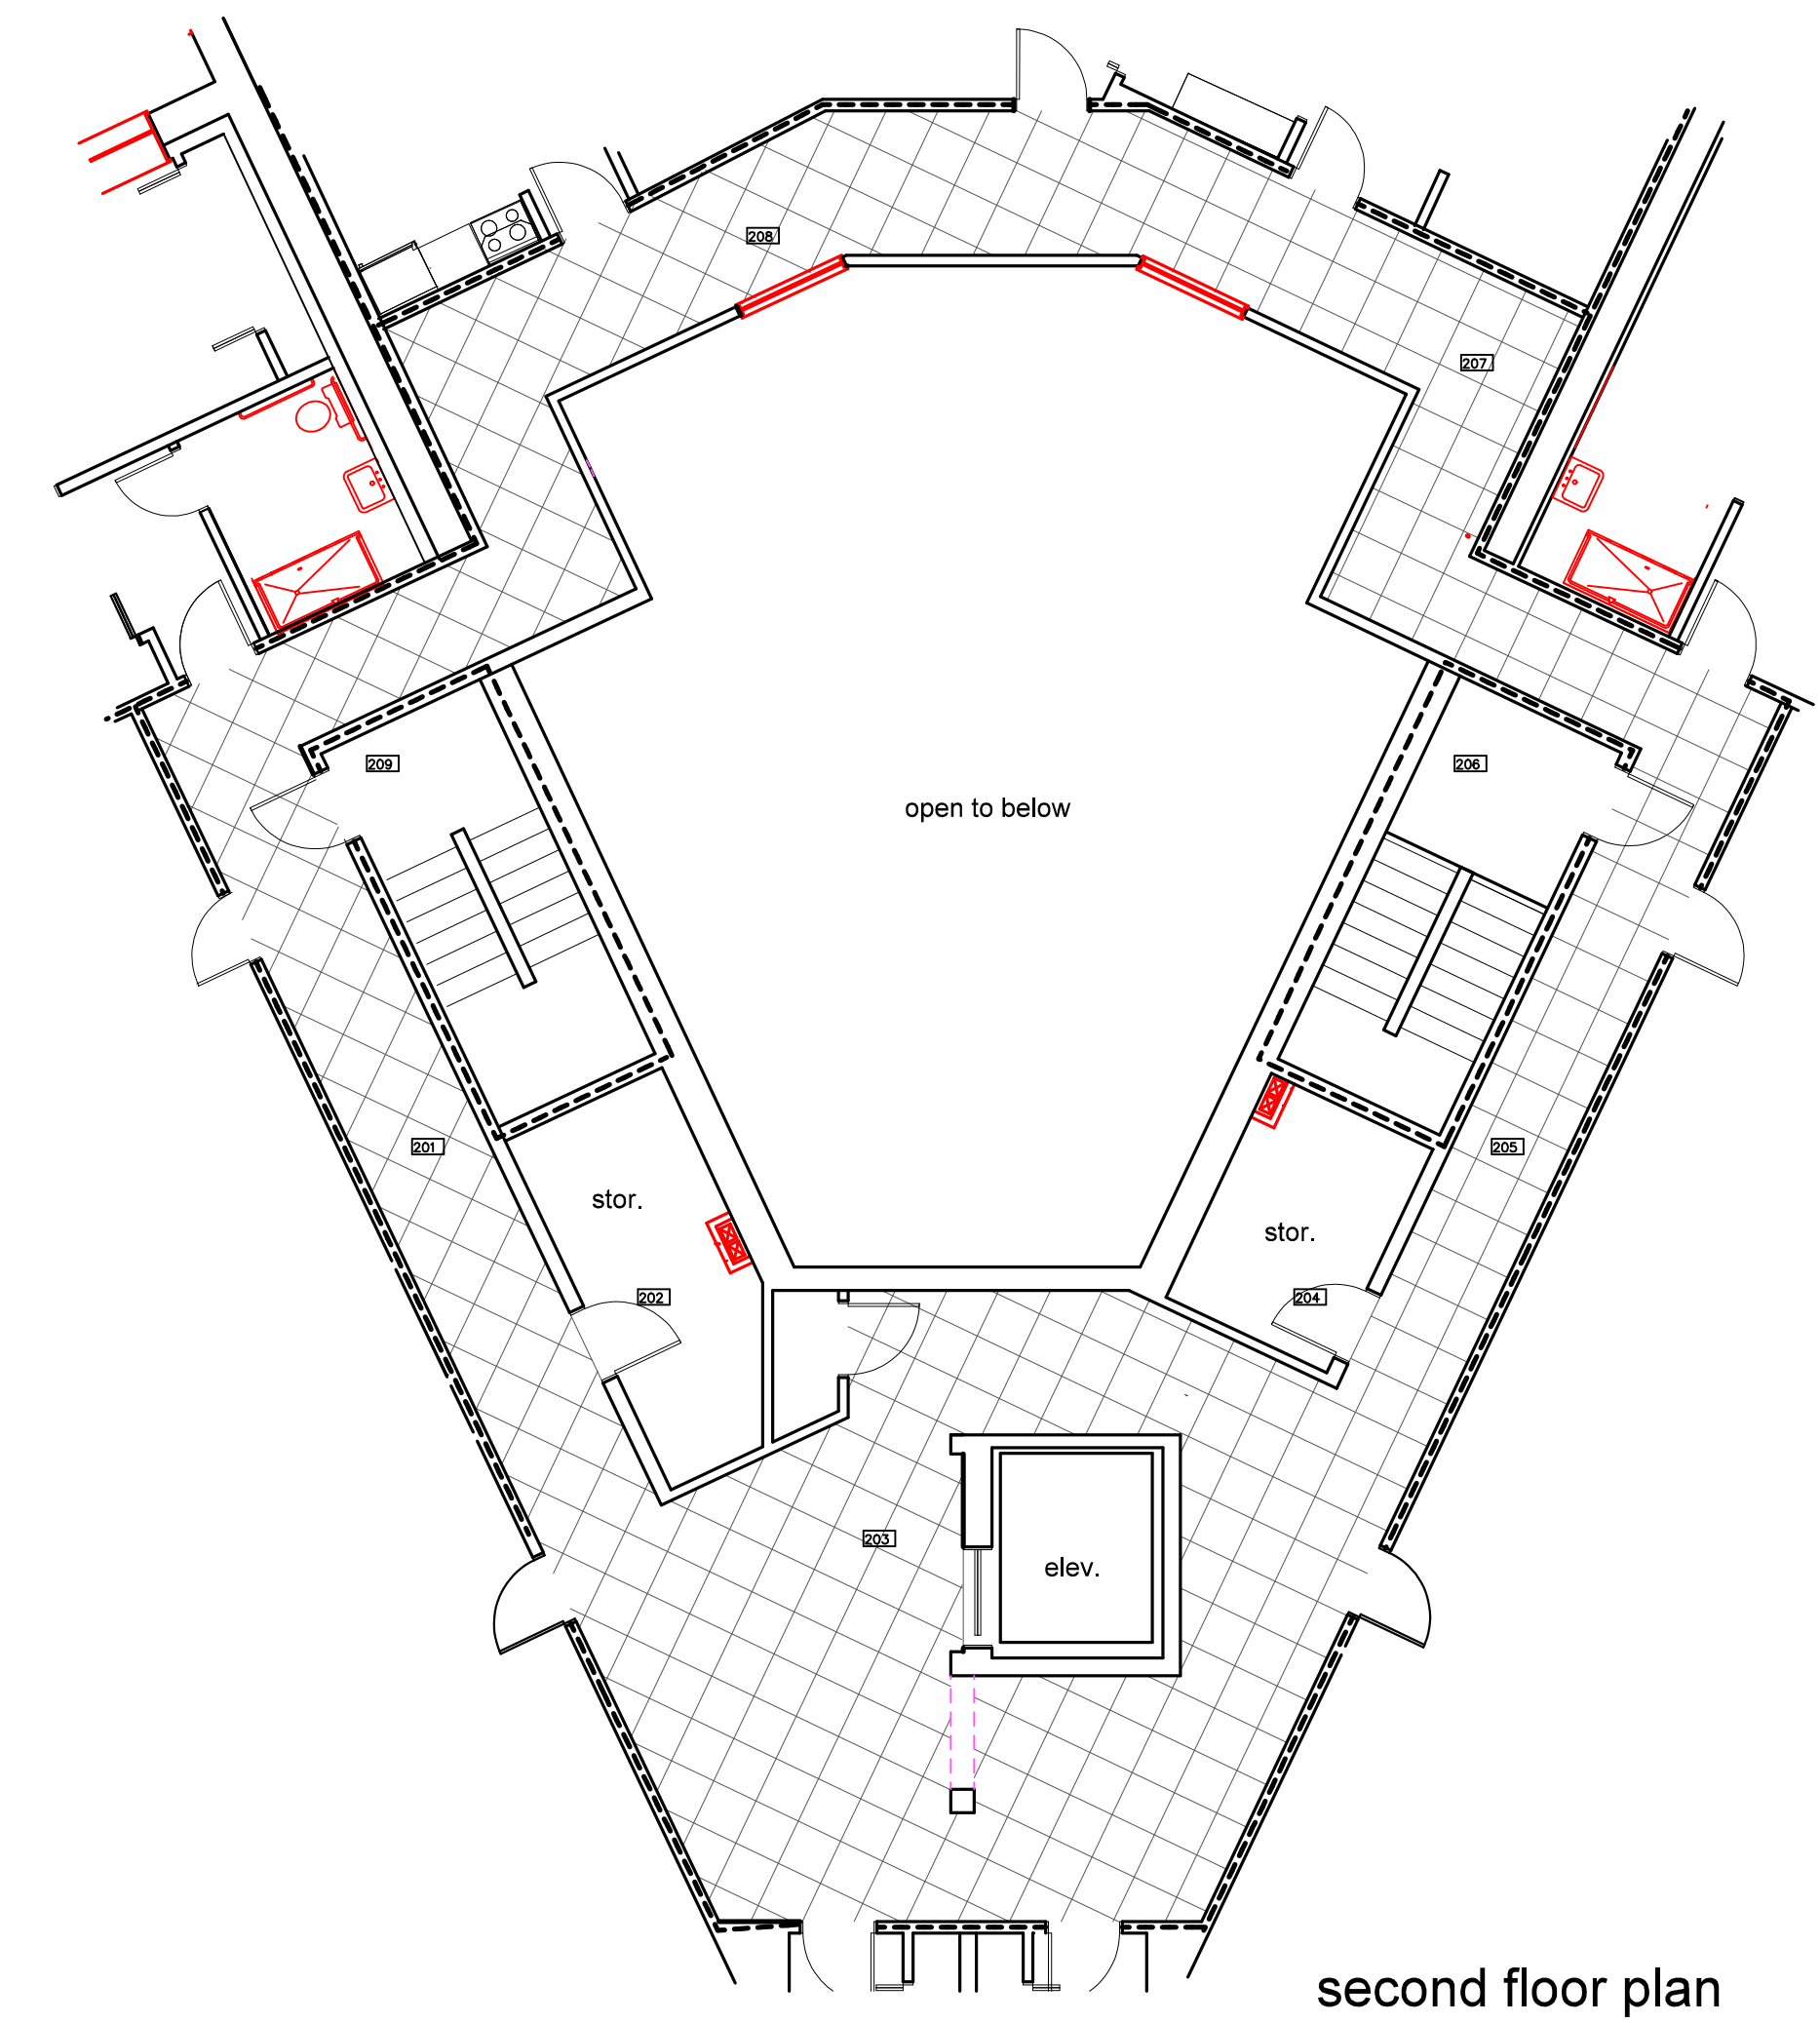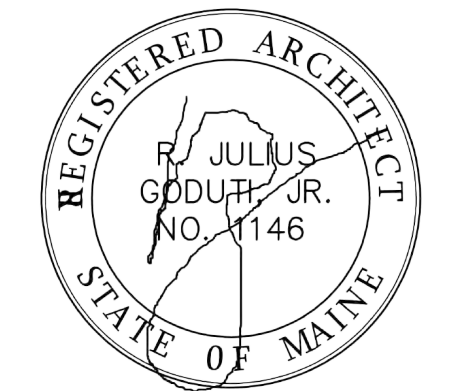
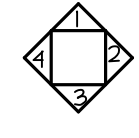



fax 207-774-0846

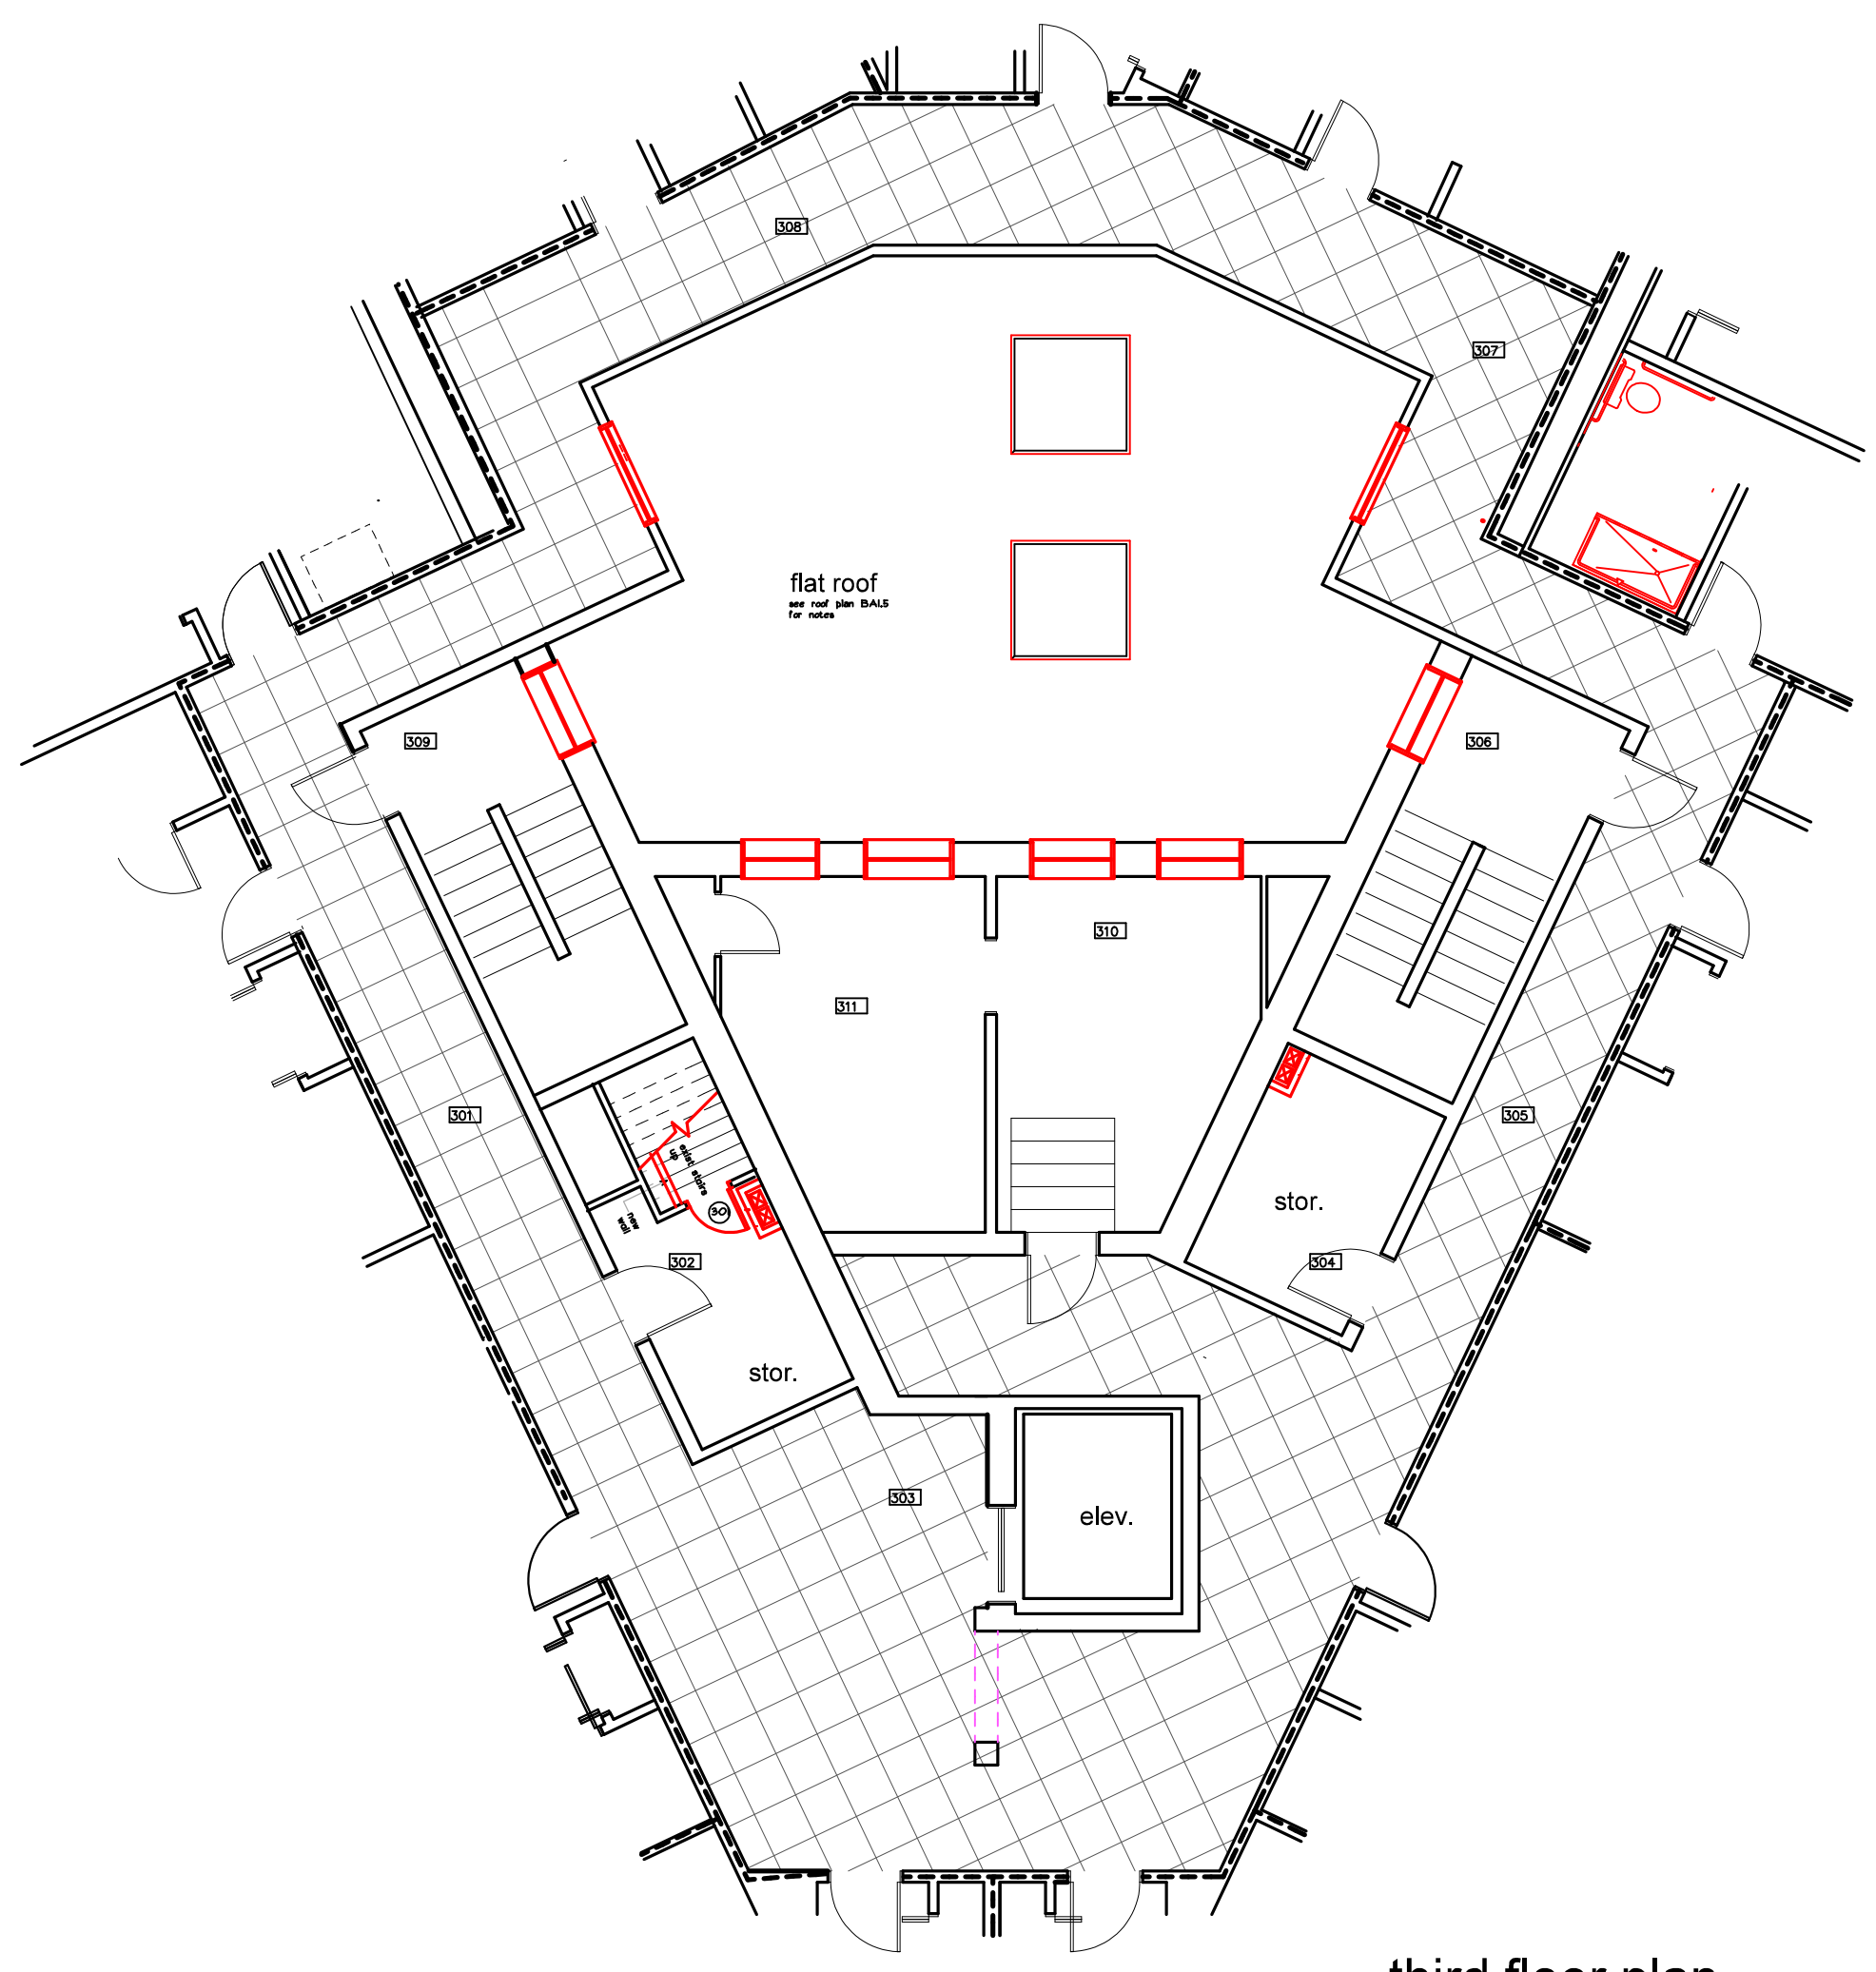

second floor plan

  

third floor plan


-  new v.c.t.
-  new resilient flooring in bathrooms
-  new vinyl plank flooring
-  new entry mat
-  new carpet tiles in common halls
3 colors
color 1: 45%
color 2: 45%
color 3: 10%

revisions

date
january 17th, 2014

sheet title

flooring layouts
second floor
third floor

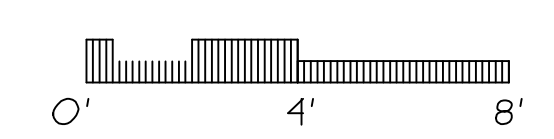


scale
1/8" = 1'-0"

drawn by
MS

project number
butpay

sheet number

  **BA1.21**