

project name

Butler Payson

pine st.
state st.
portland, me.

avesta housing



goduti/thomas architects

44 oak st.

portland, maine 04101

ph. 207-775-3184

fax 207-774-0846

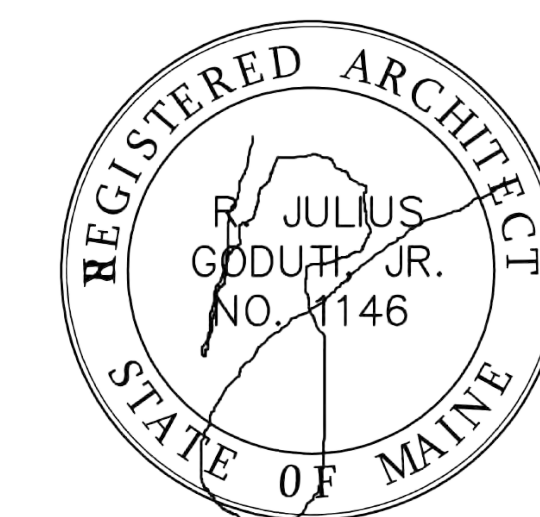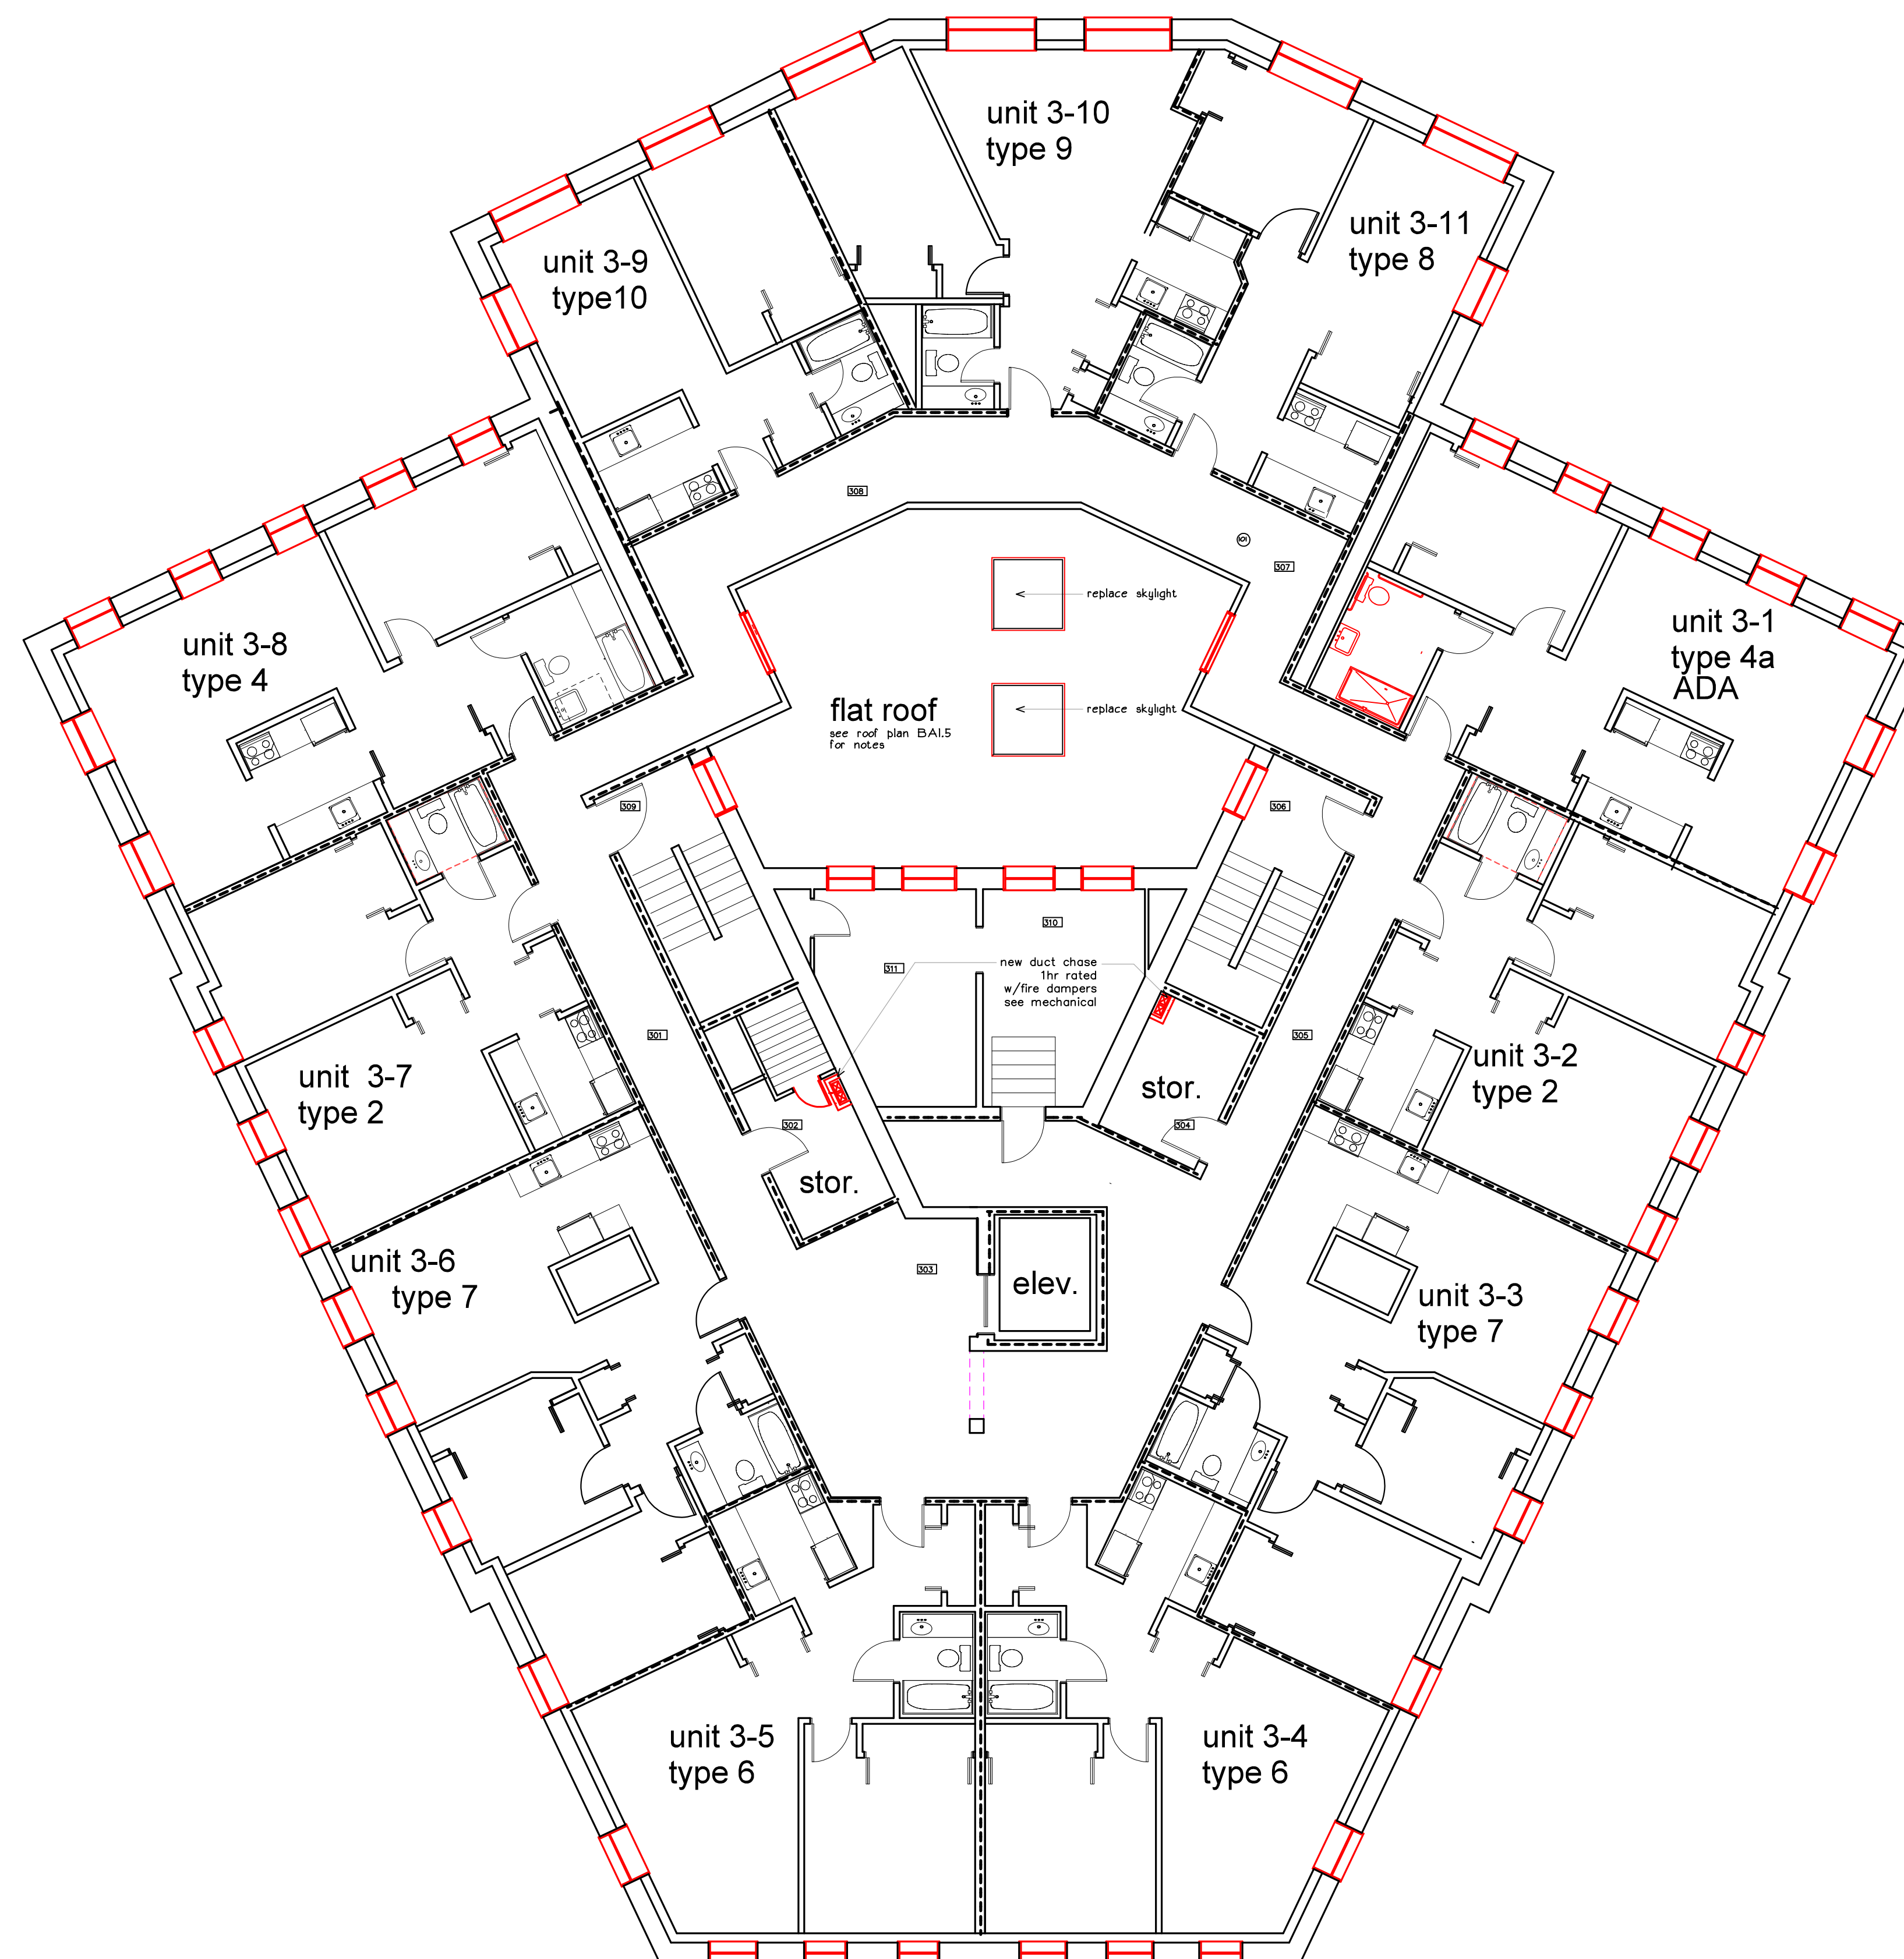


revisions

date
january 11th, 2015

sheet title

butler third floor plan

 

scale
1/8"=1'-0"

drawn by

MS

project number

butpay

sheet number

BA1.3