

project name

Butler Payson
pine st.
state st.
portland, me.

avesta housing



goduti/thomas architects

44 oak st.

portland, maine 04101

ph. 207-775-3184

fax 207-774-0846

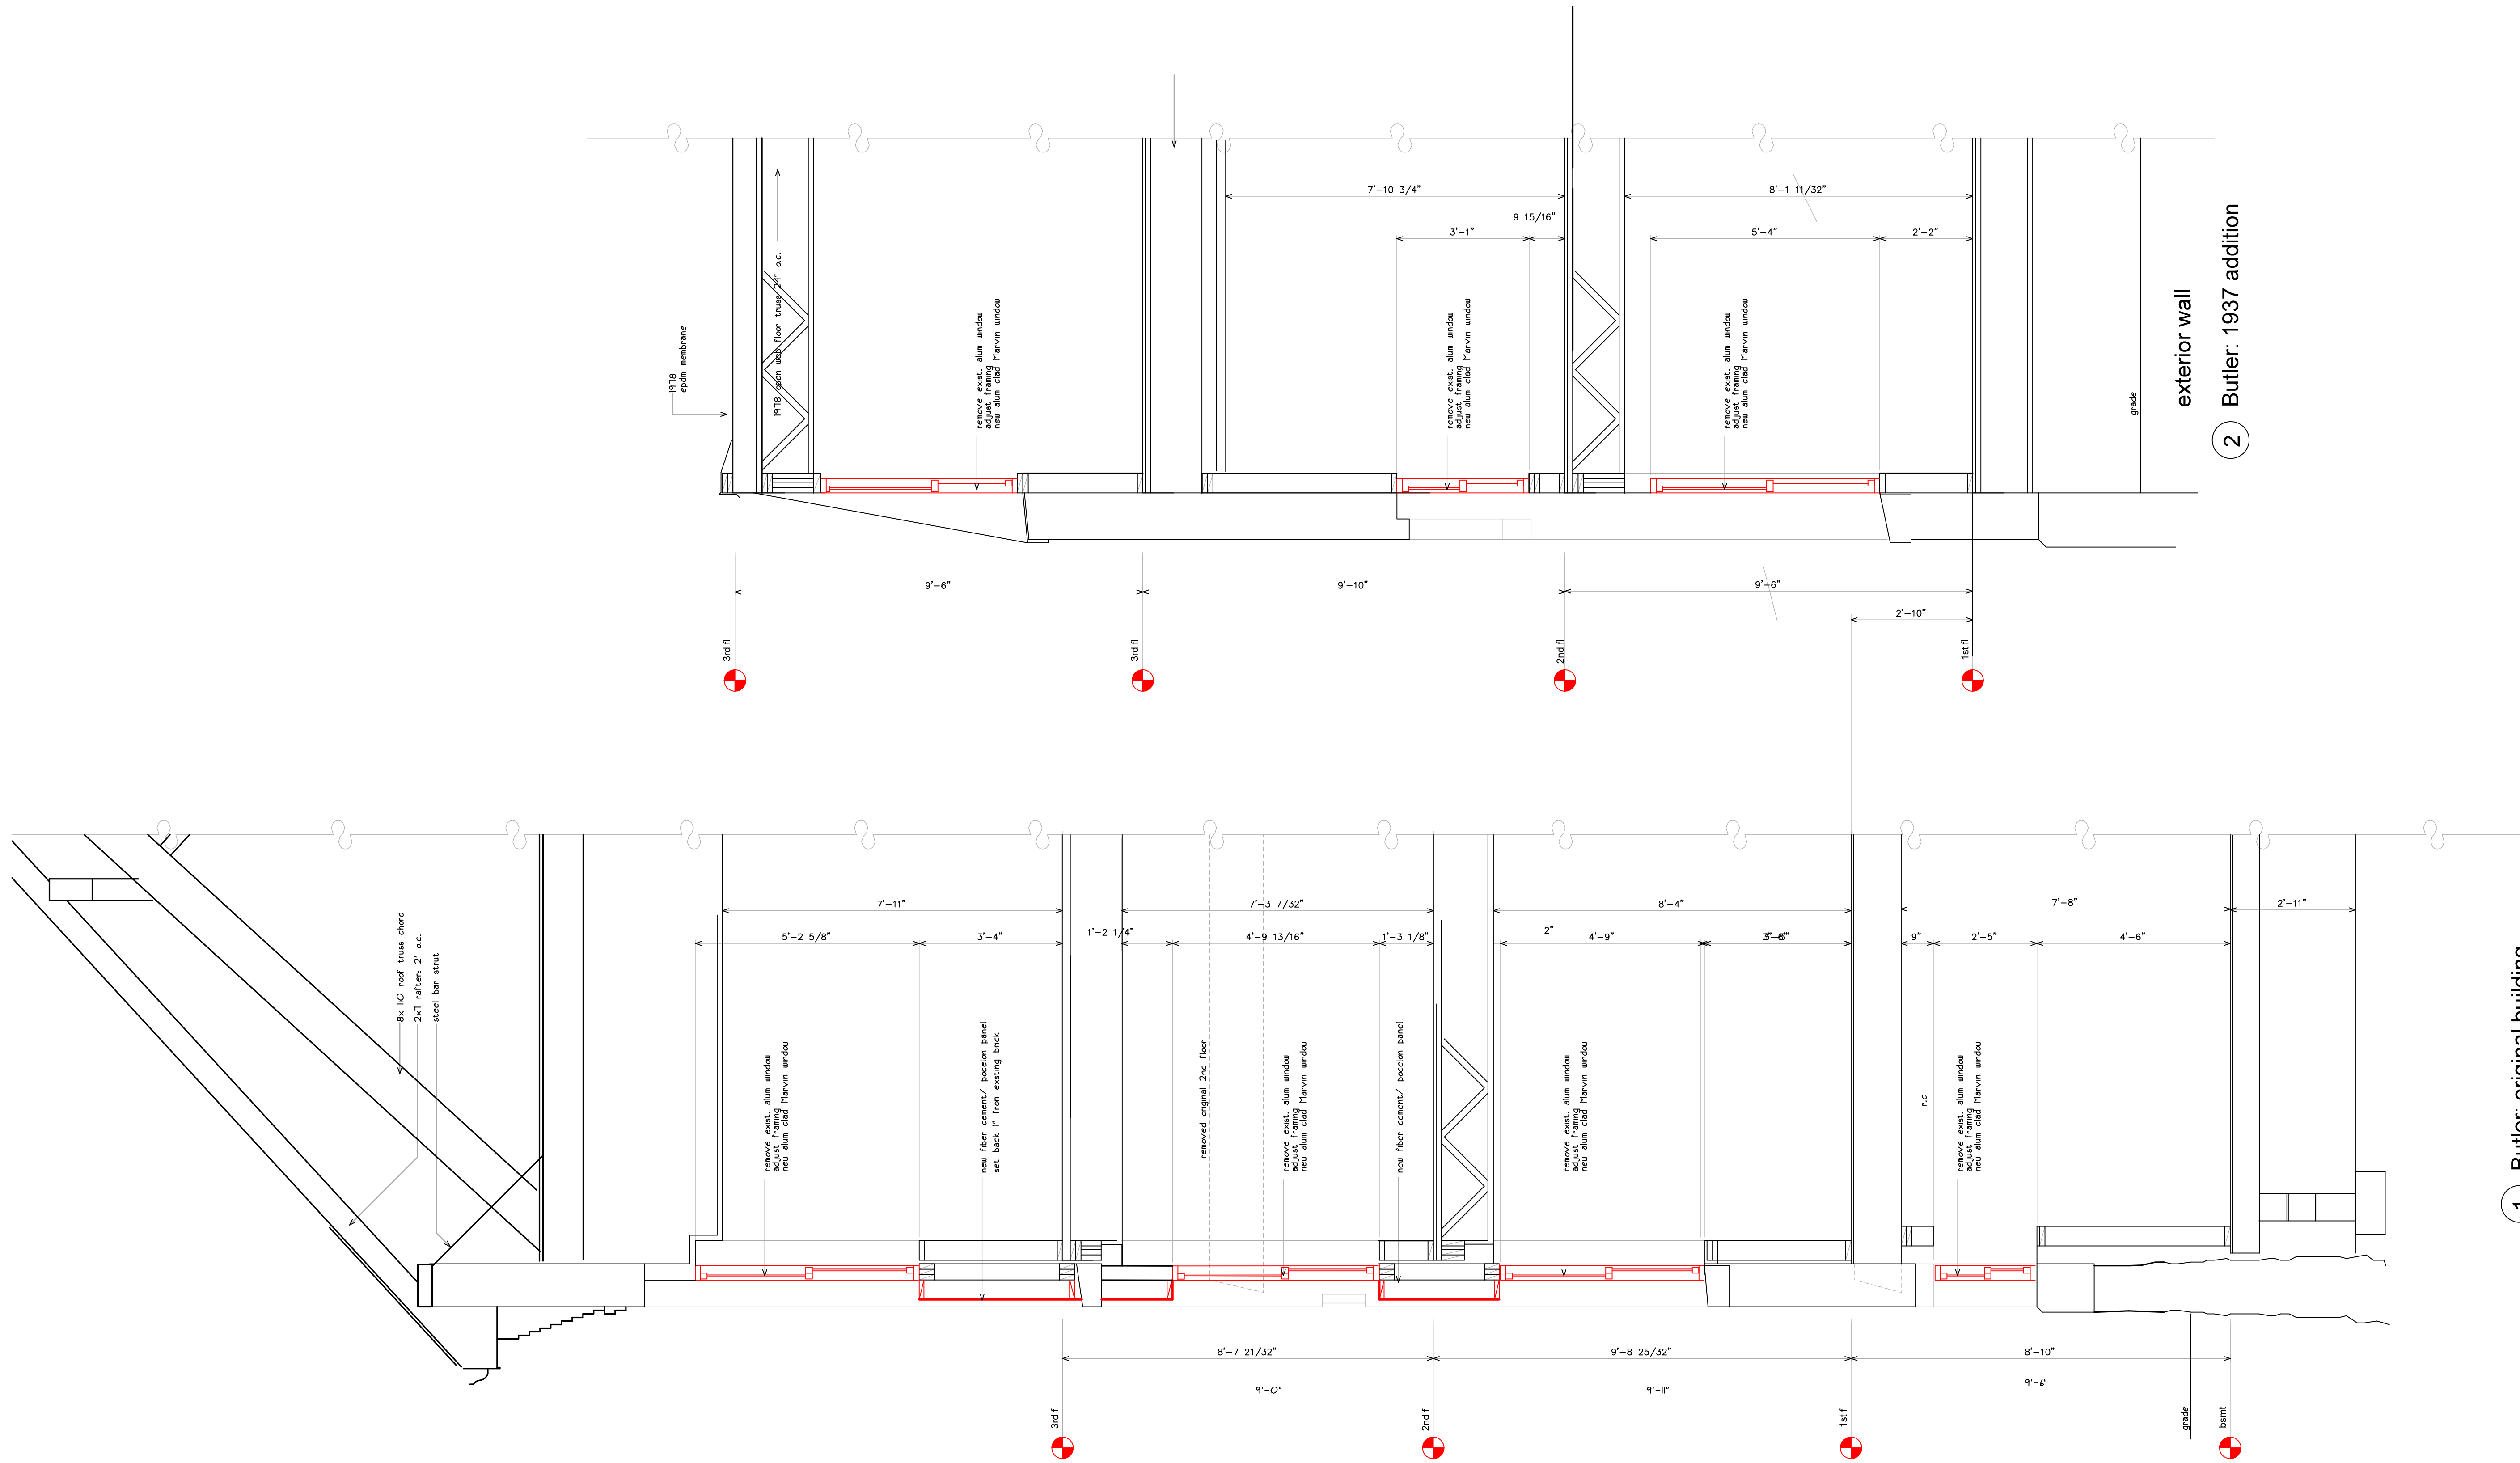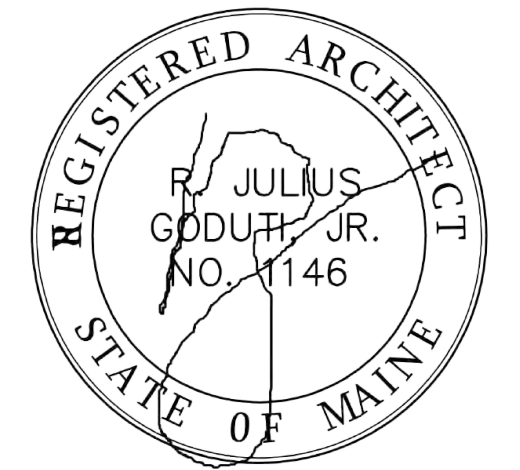

1 Butler: original building

2 Butler: 1937 addition


revisions

date

january 17th, 2015

sheet title

butler exterior wall sections

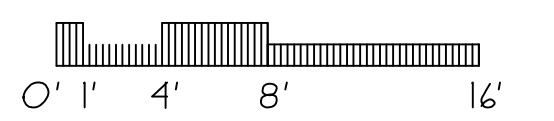

scale

1/2"=1'-0"

drawn by

MS

project number

butpay

sheet number

BA3.1