

project name

**Butler Payson**  
pine st.  
state st.  
portland, me.

**avesta housing**



goduti/thomas architects

44 oak st.

portland, maine 04101

ph. 207-775-3184

fax 207-774-0846

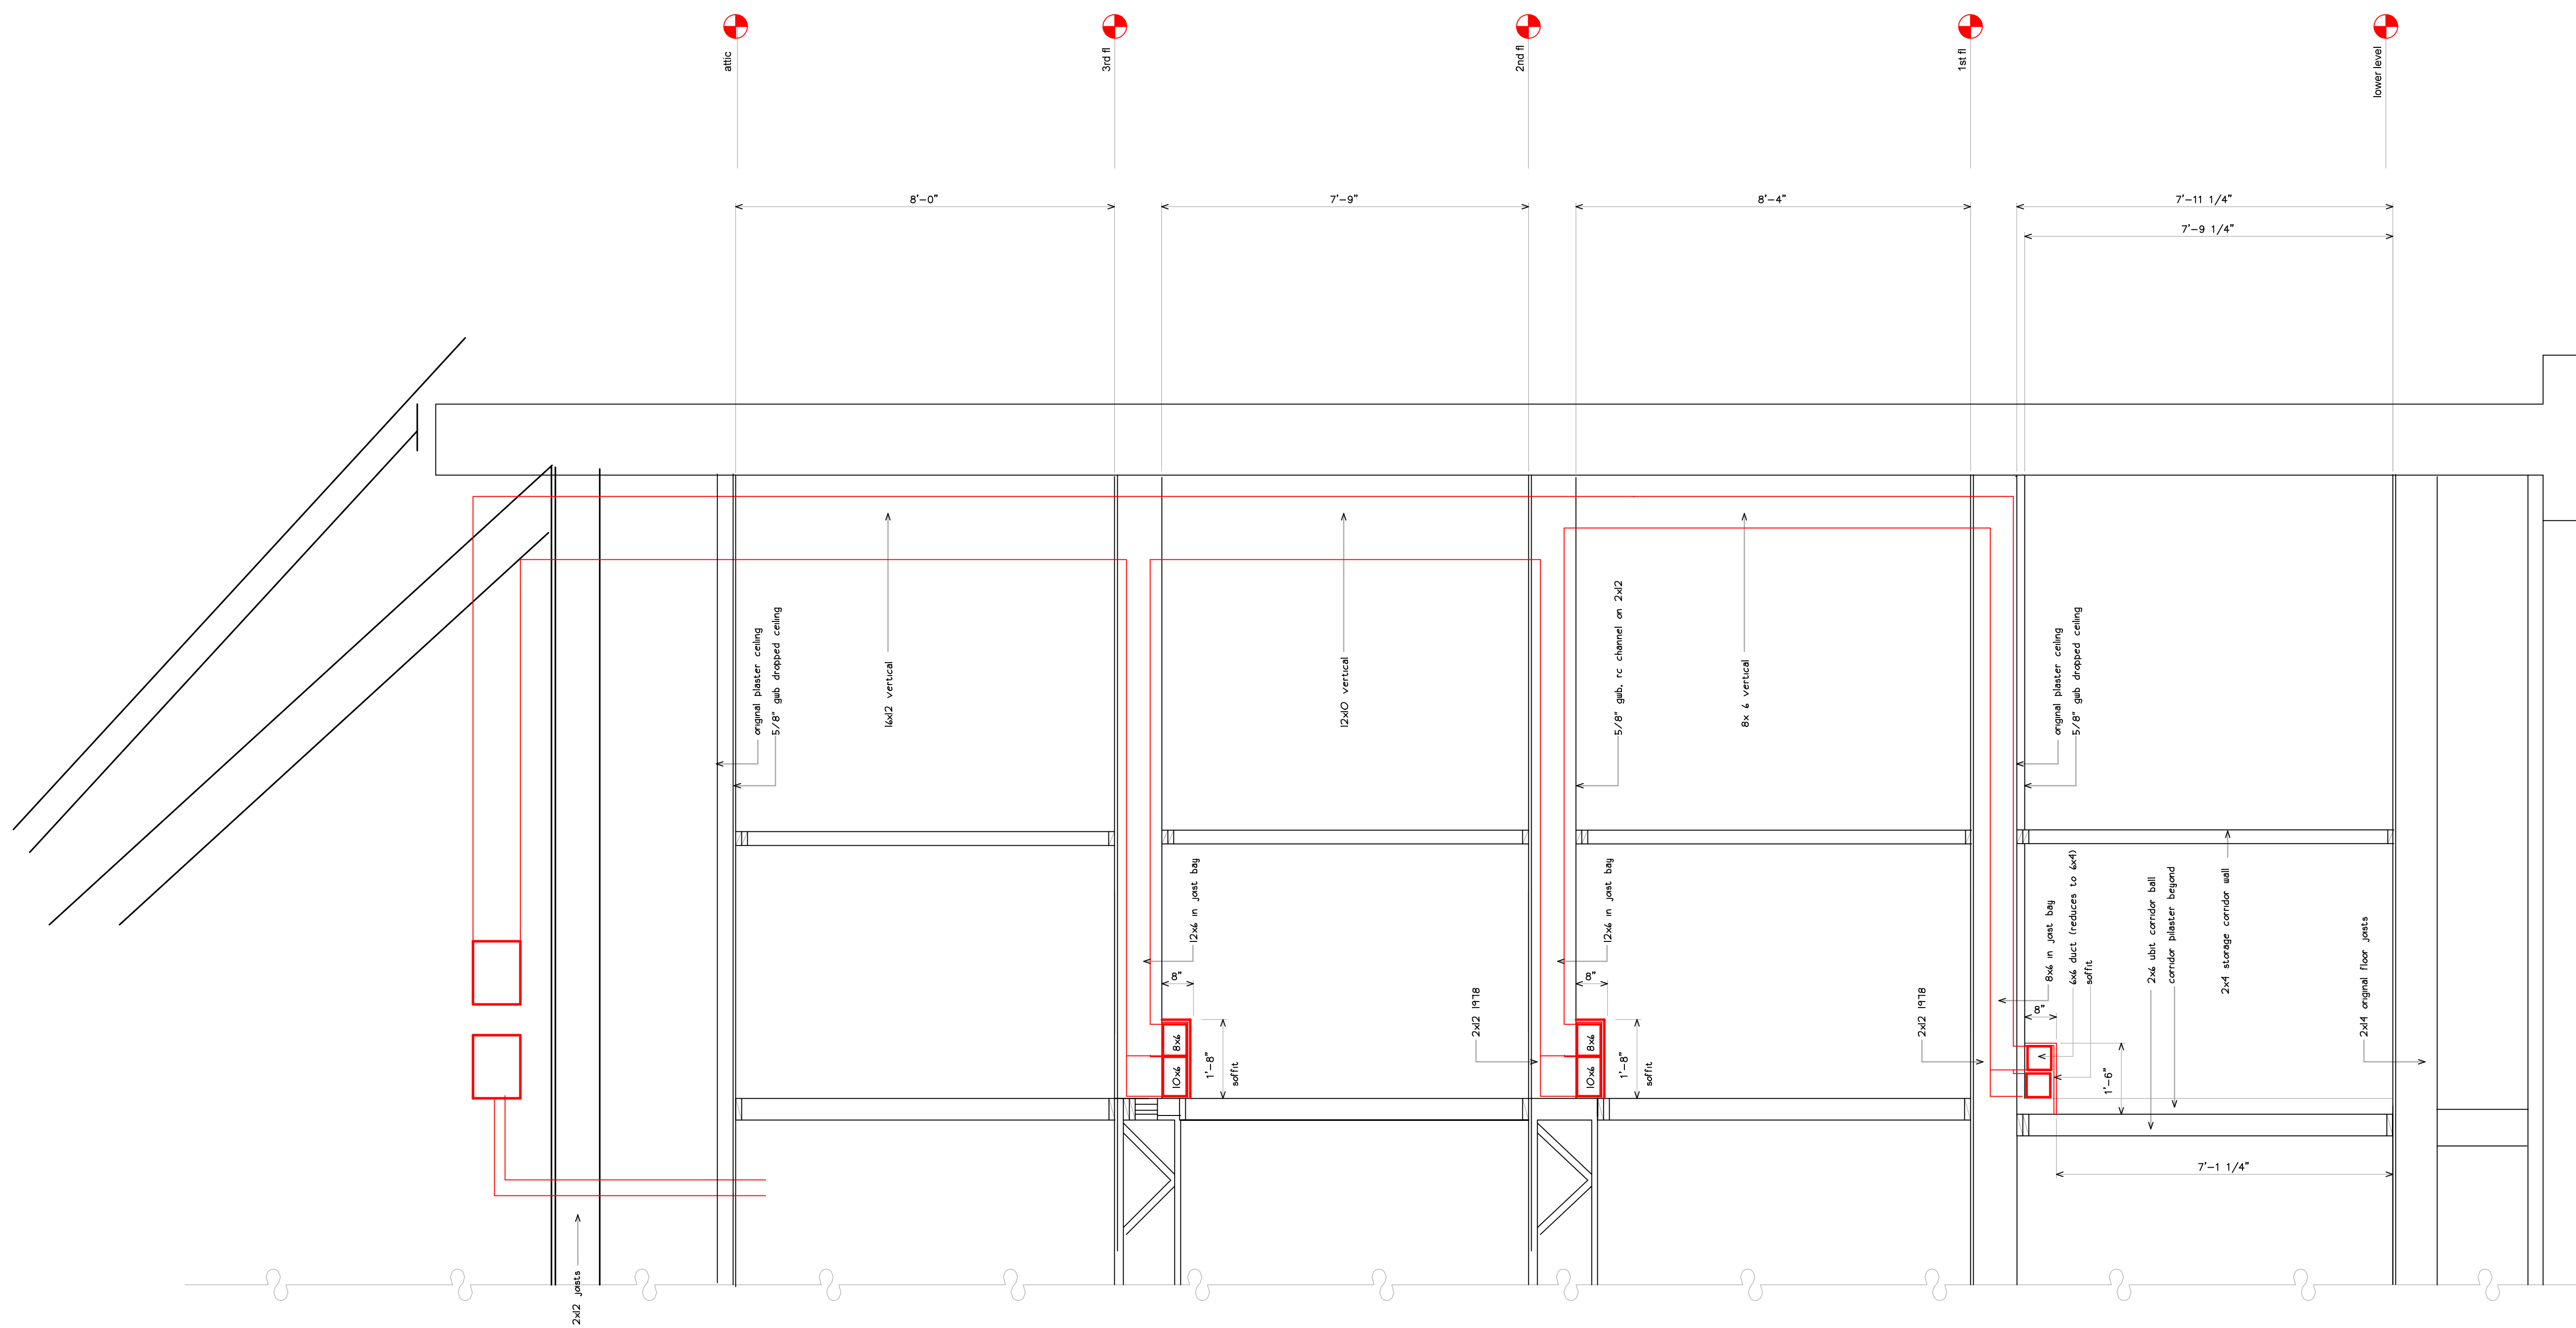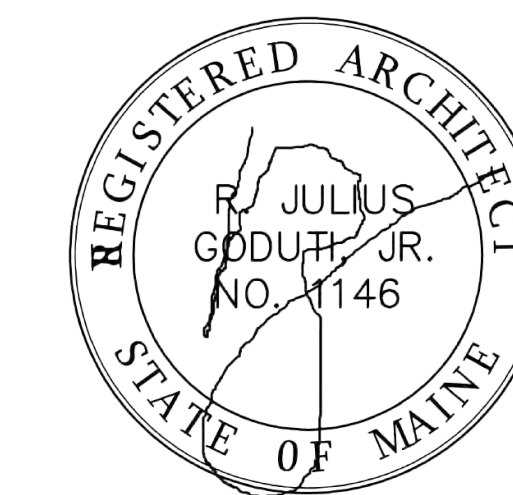

2 Butler: corridor section  
sprinkler not shown

revisions

date

january 17th, 2015

sheet title

**butler interior  
wall sections**



scale

1/2"=1'-0"

drawn by

MS

project number

butpay

sheet number

**BA3.2**