

project name

Butler Payson
pine st.
state st.
portland, maine

avesta housing



goduti/thomas architects

44 oak st.

portland, maine 04101

ph. 207-775-3184

fax 207-774-0846

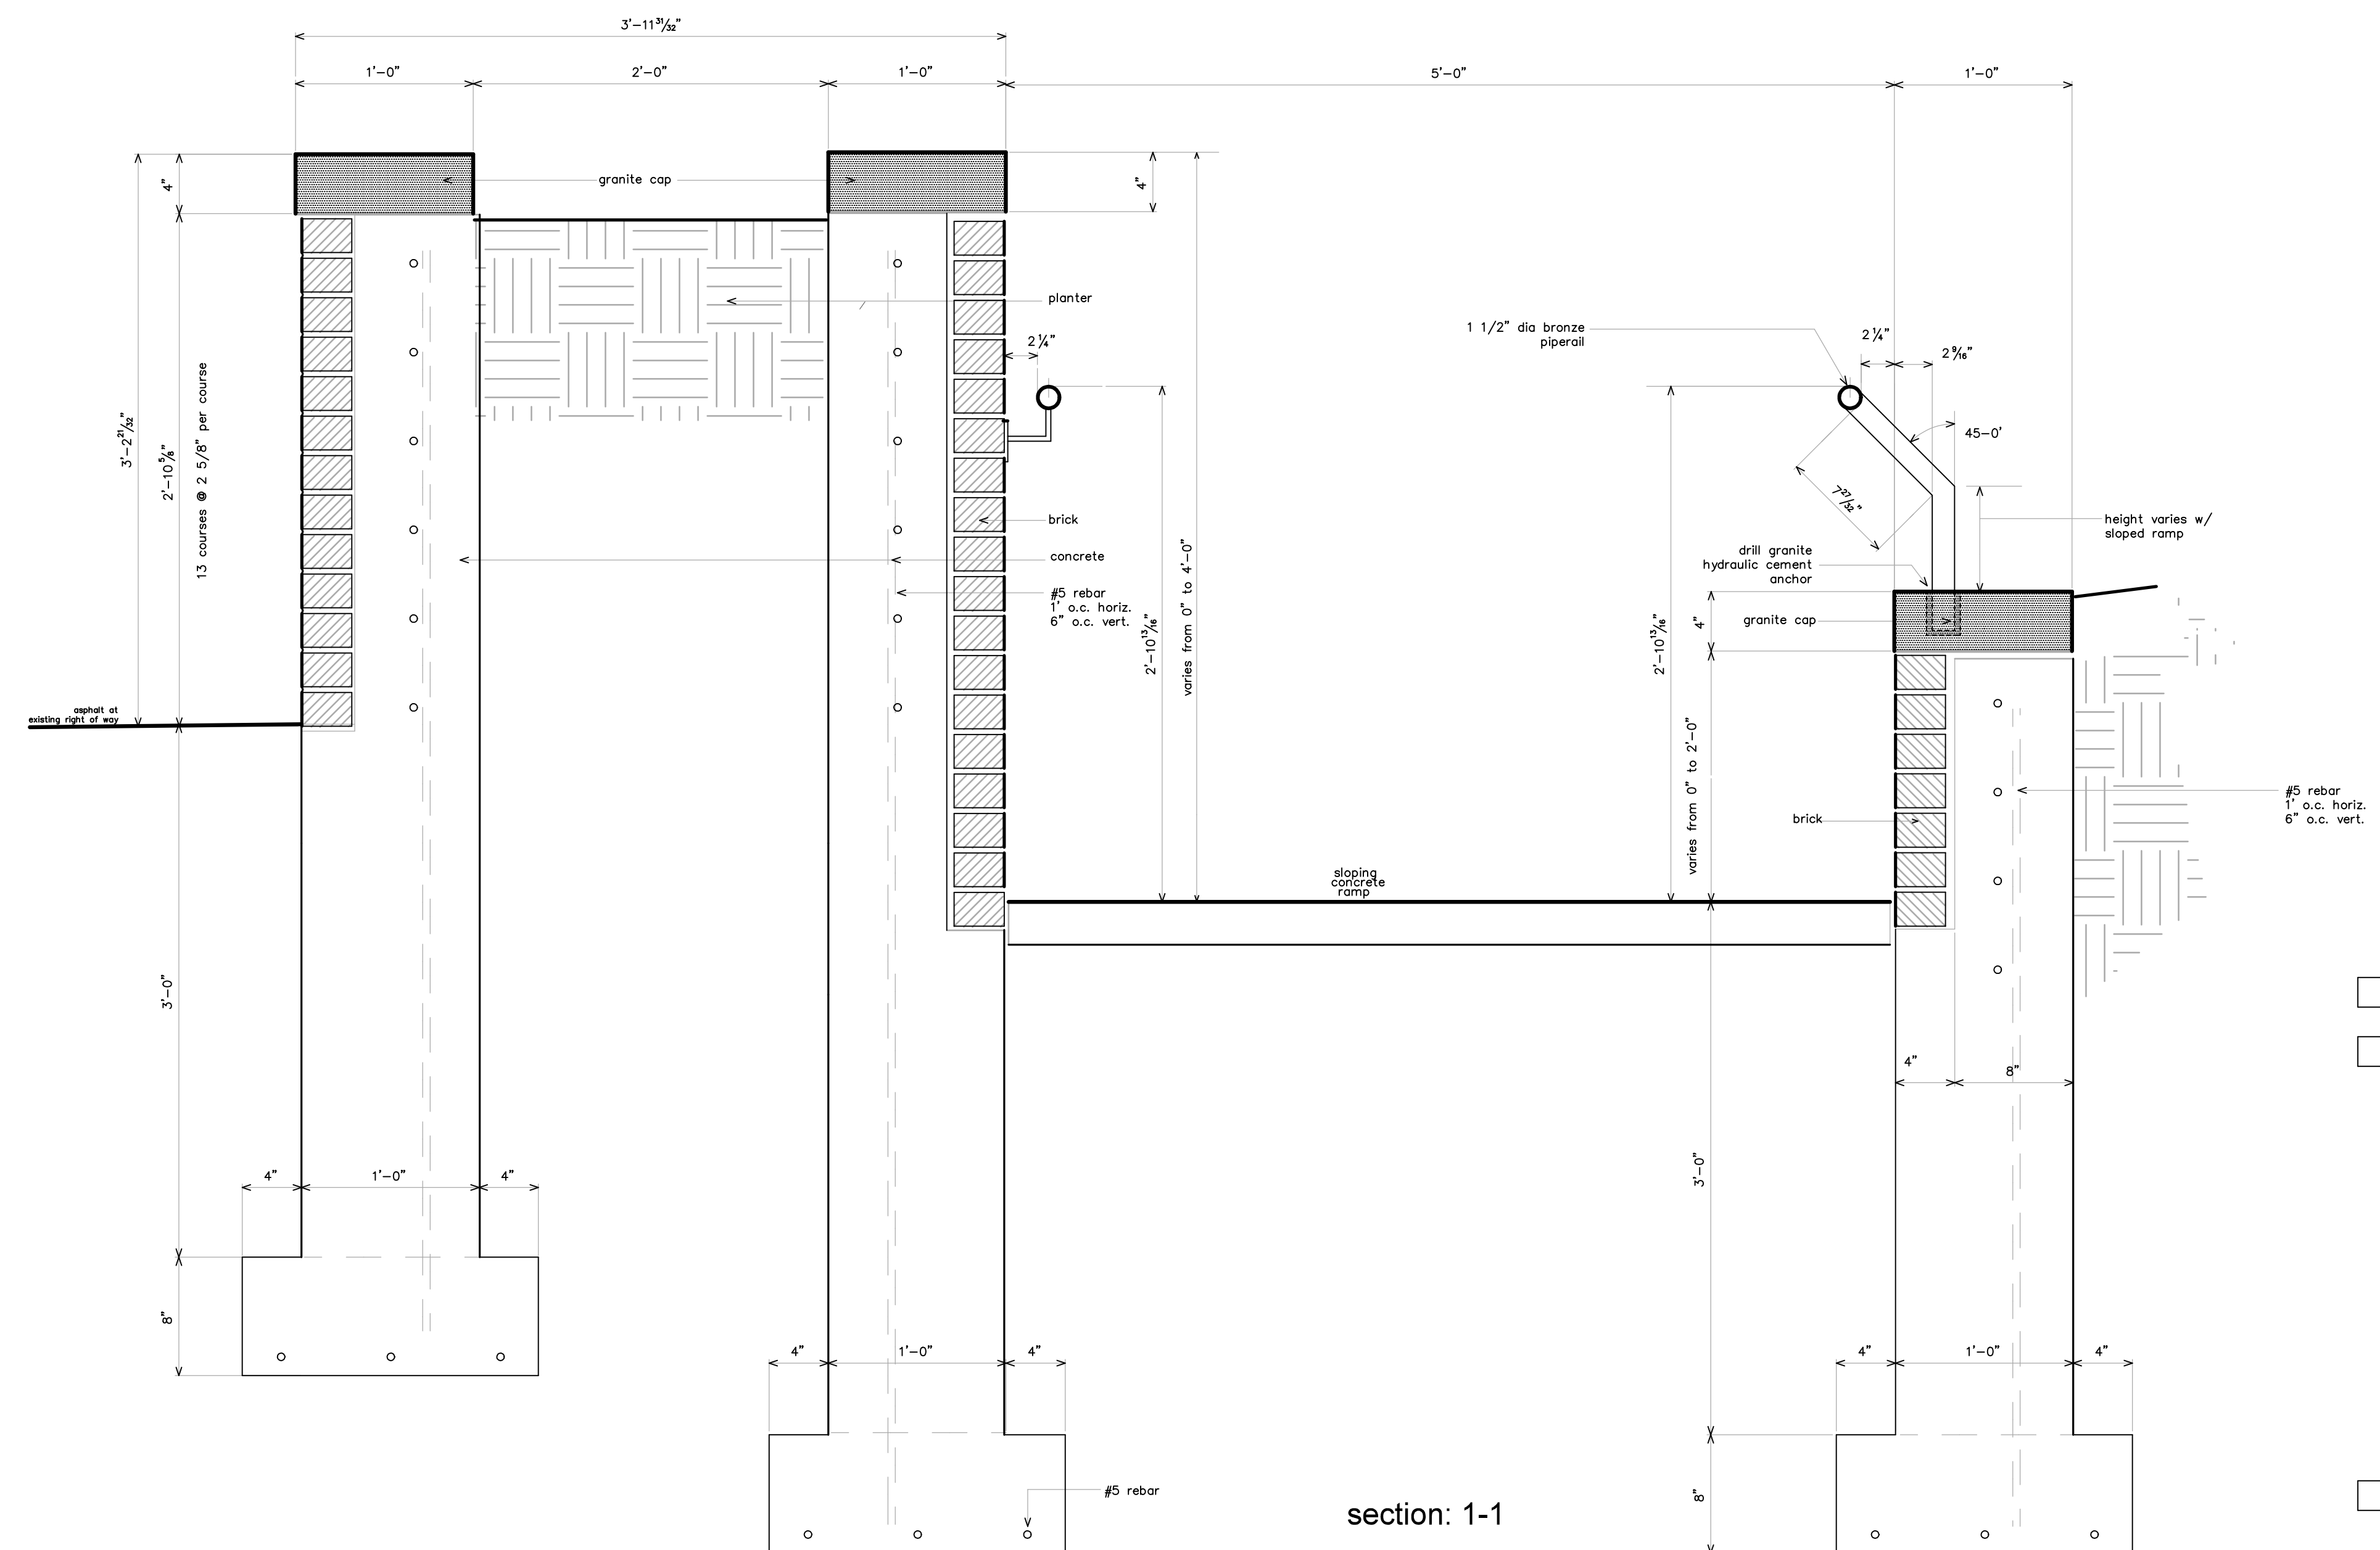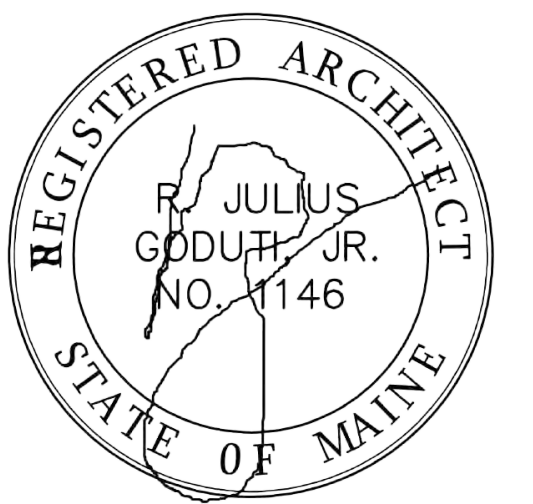

section: 1-1

revisions

date

january 17th, 2015

sheet title

butler
retaining wall sections

scale

1/2" = 1'-0"

drawn by

RG

project number

butler payson

sheet number

BA3.3