

project name

Butler Payson
pine st.
state st.
portland, maine

avesta housing


goduti/thomas architects

44 oak st.

portland, maine 04101

ph. 207-775-3184

fax 207-774-0846

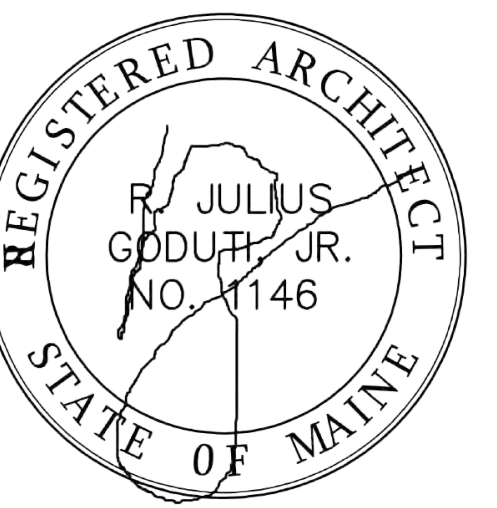

revisions

date

january 17th, 2015

sheet title

**butler
retaining wall sections**

scale

1 1/2" = 1'-0"

drawn by


RG

project number


butler payson

sheet number

BA3.4

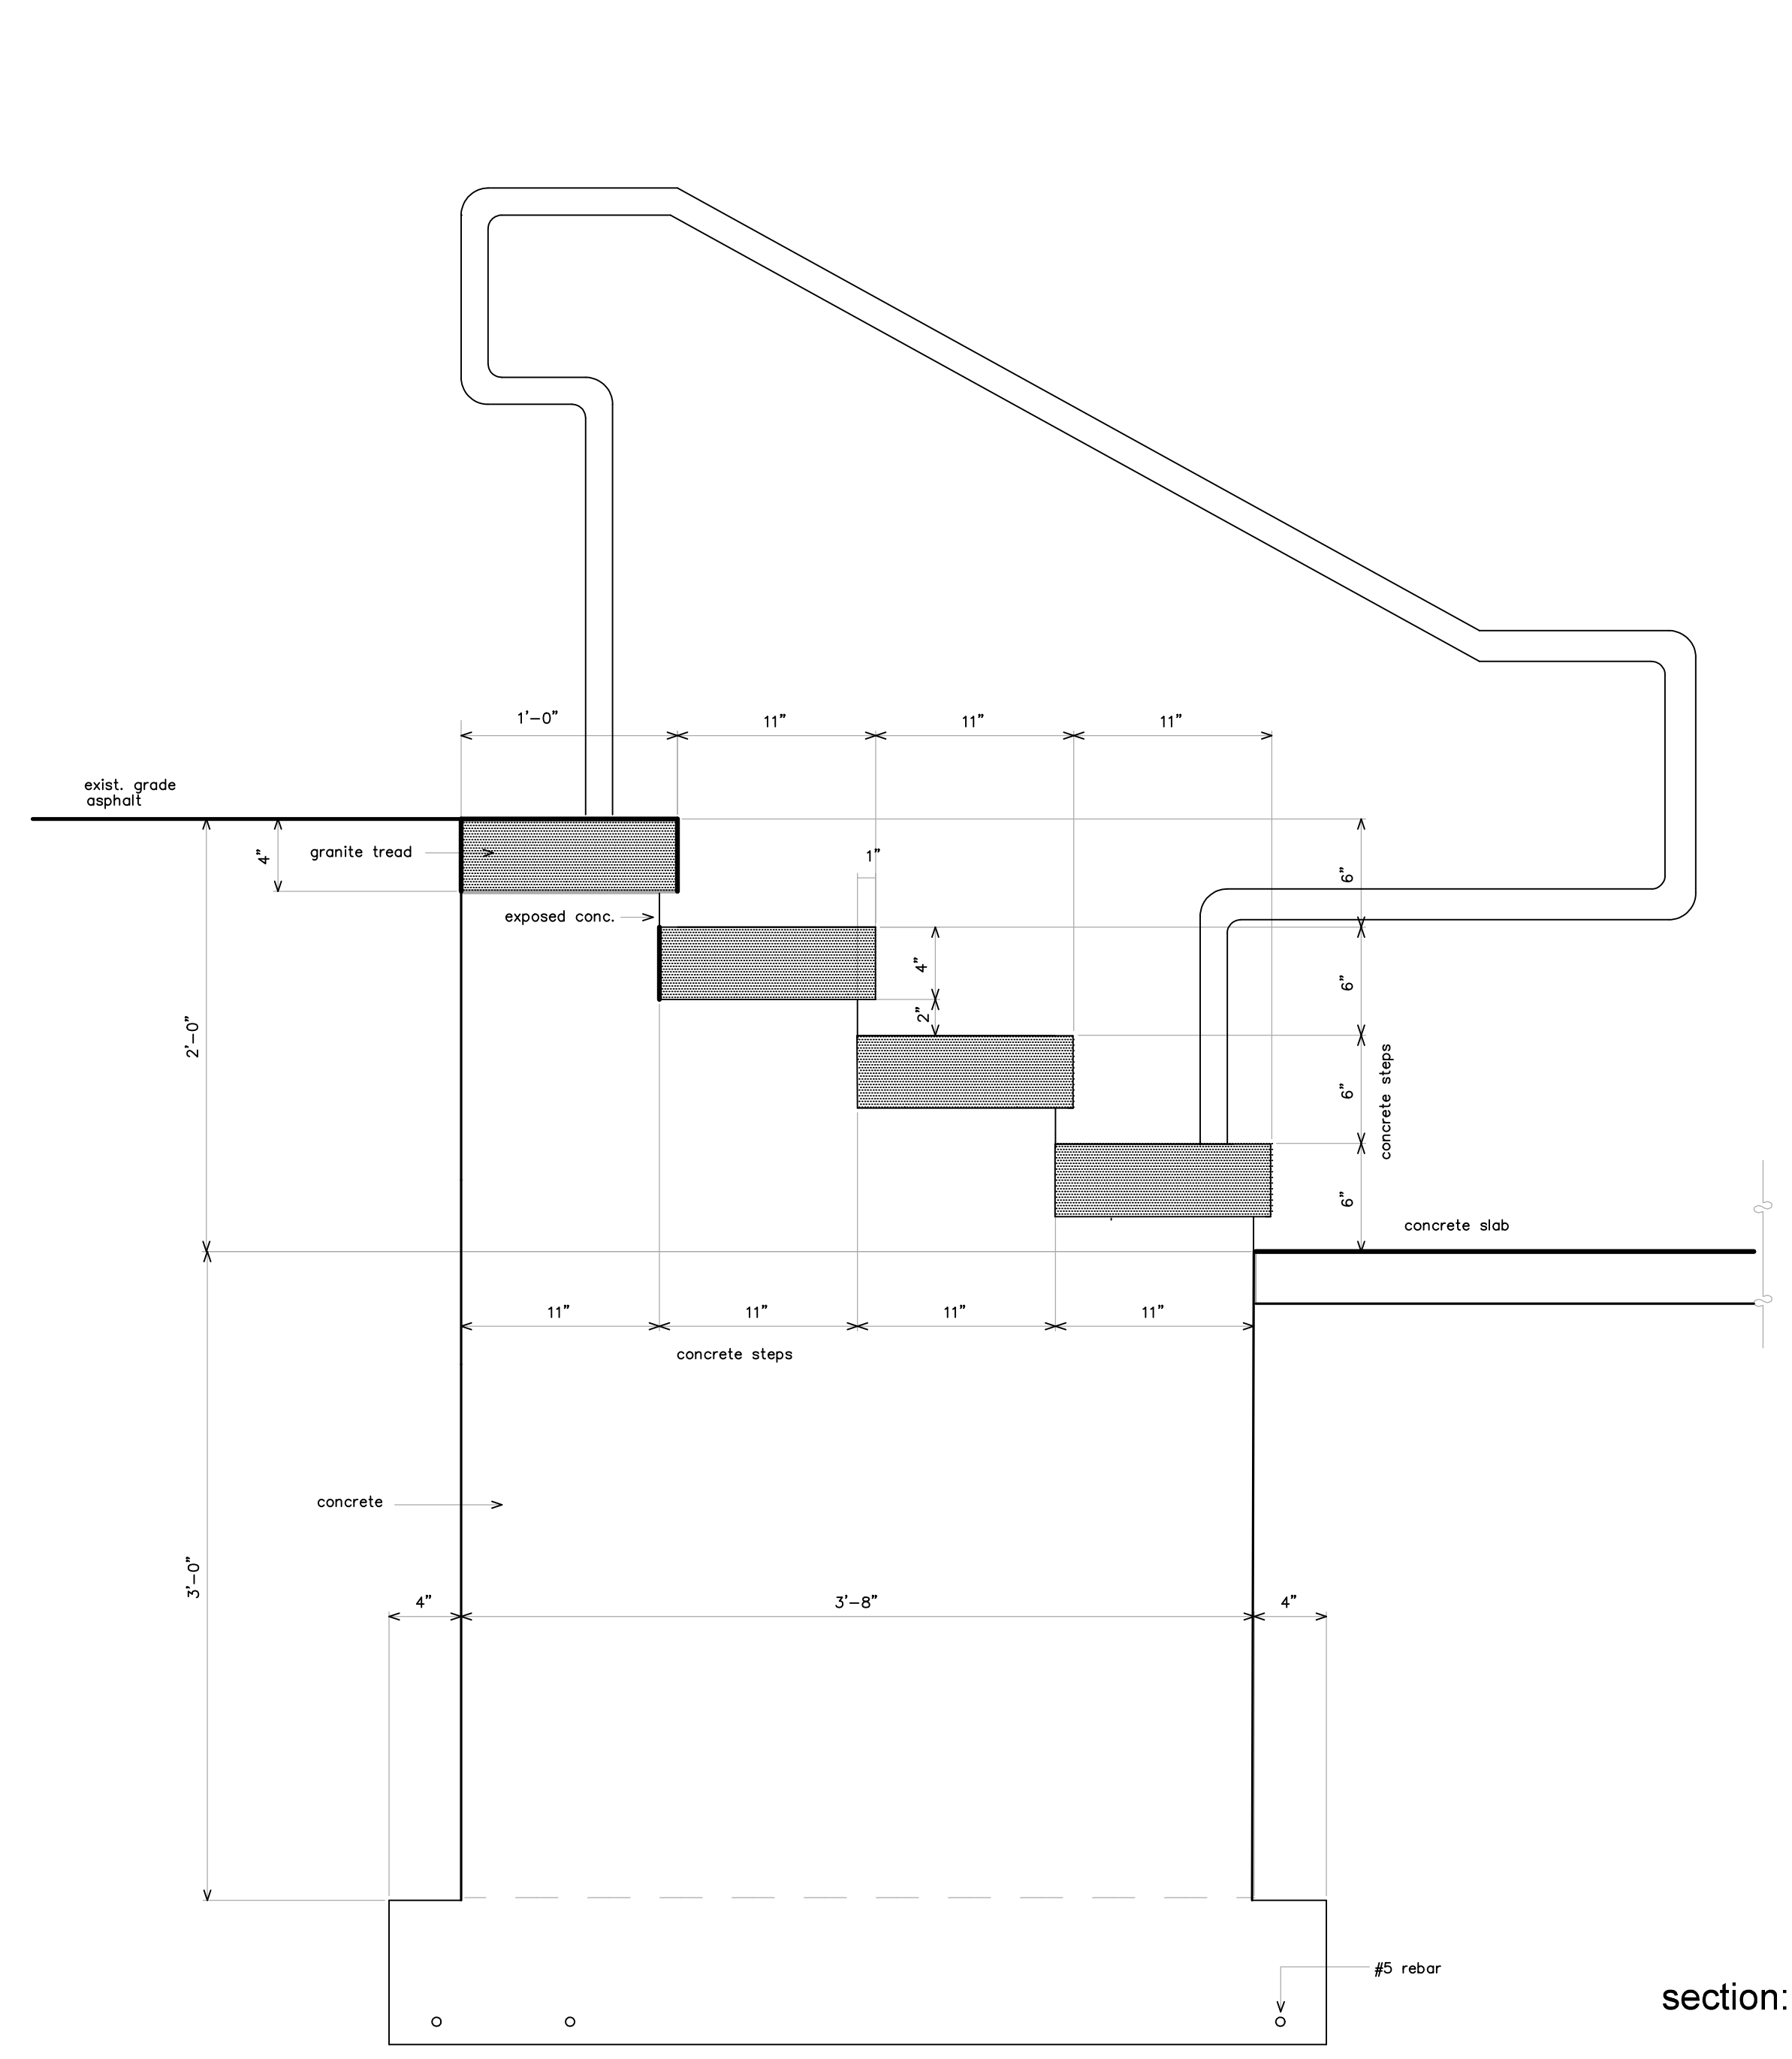

section: 3-3

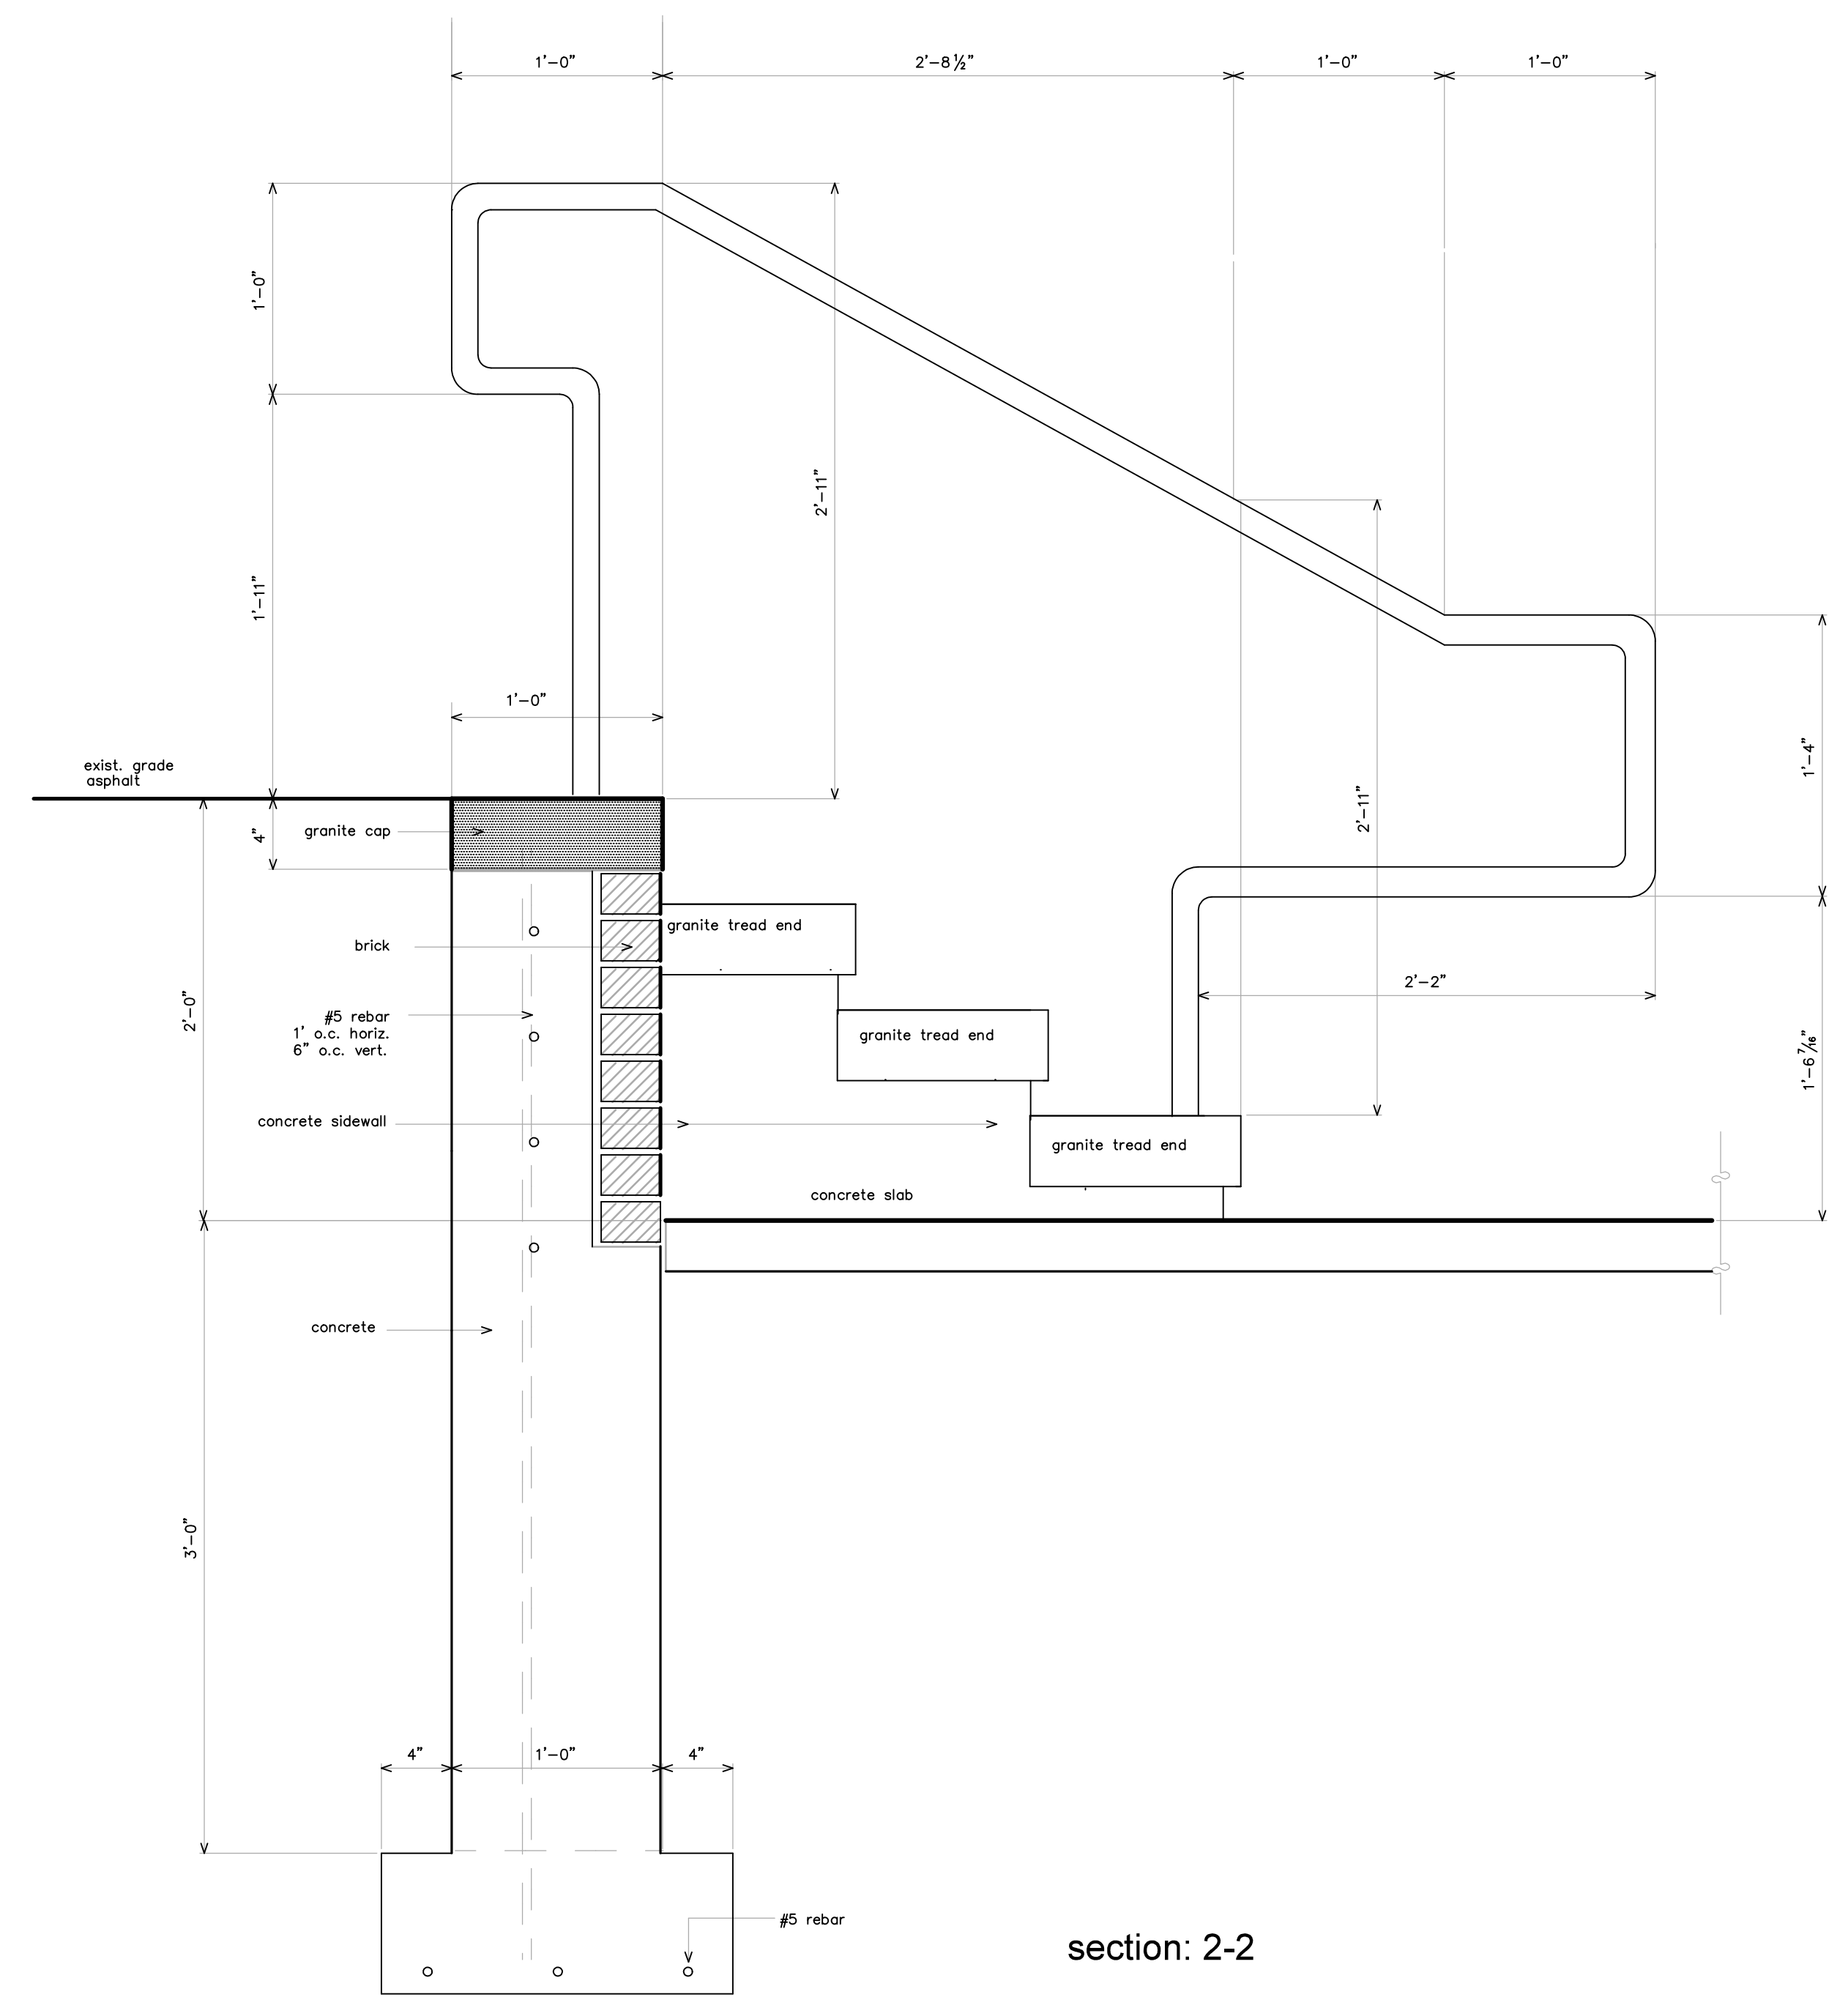

section: 2-2