


- 2 1/2" dia stain. steel pipe vertical
- 3/16" stain steel plate
- (2) 5/8" dia threaded rod anchor bolt
- 6" dia imbedment epoxy grout

canopy bracket plan

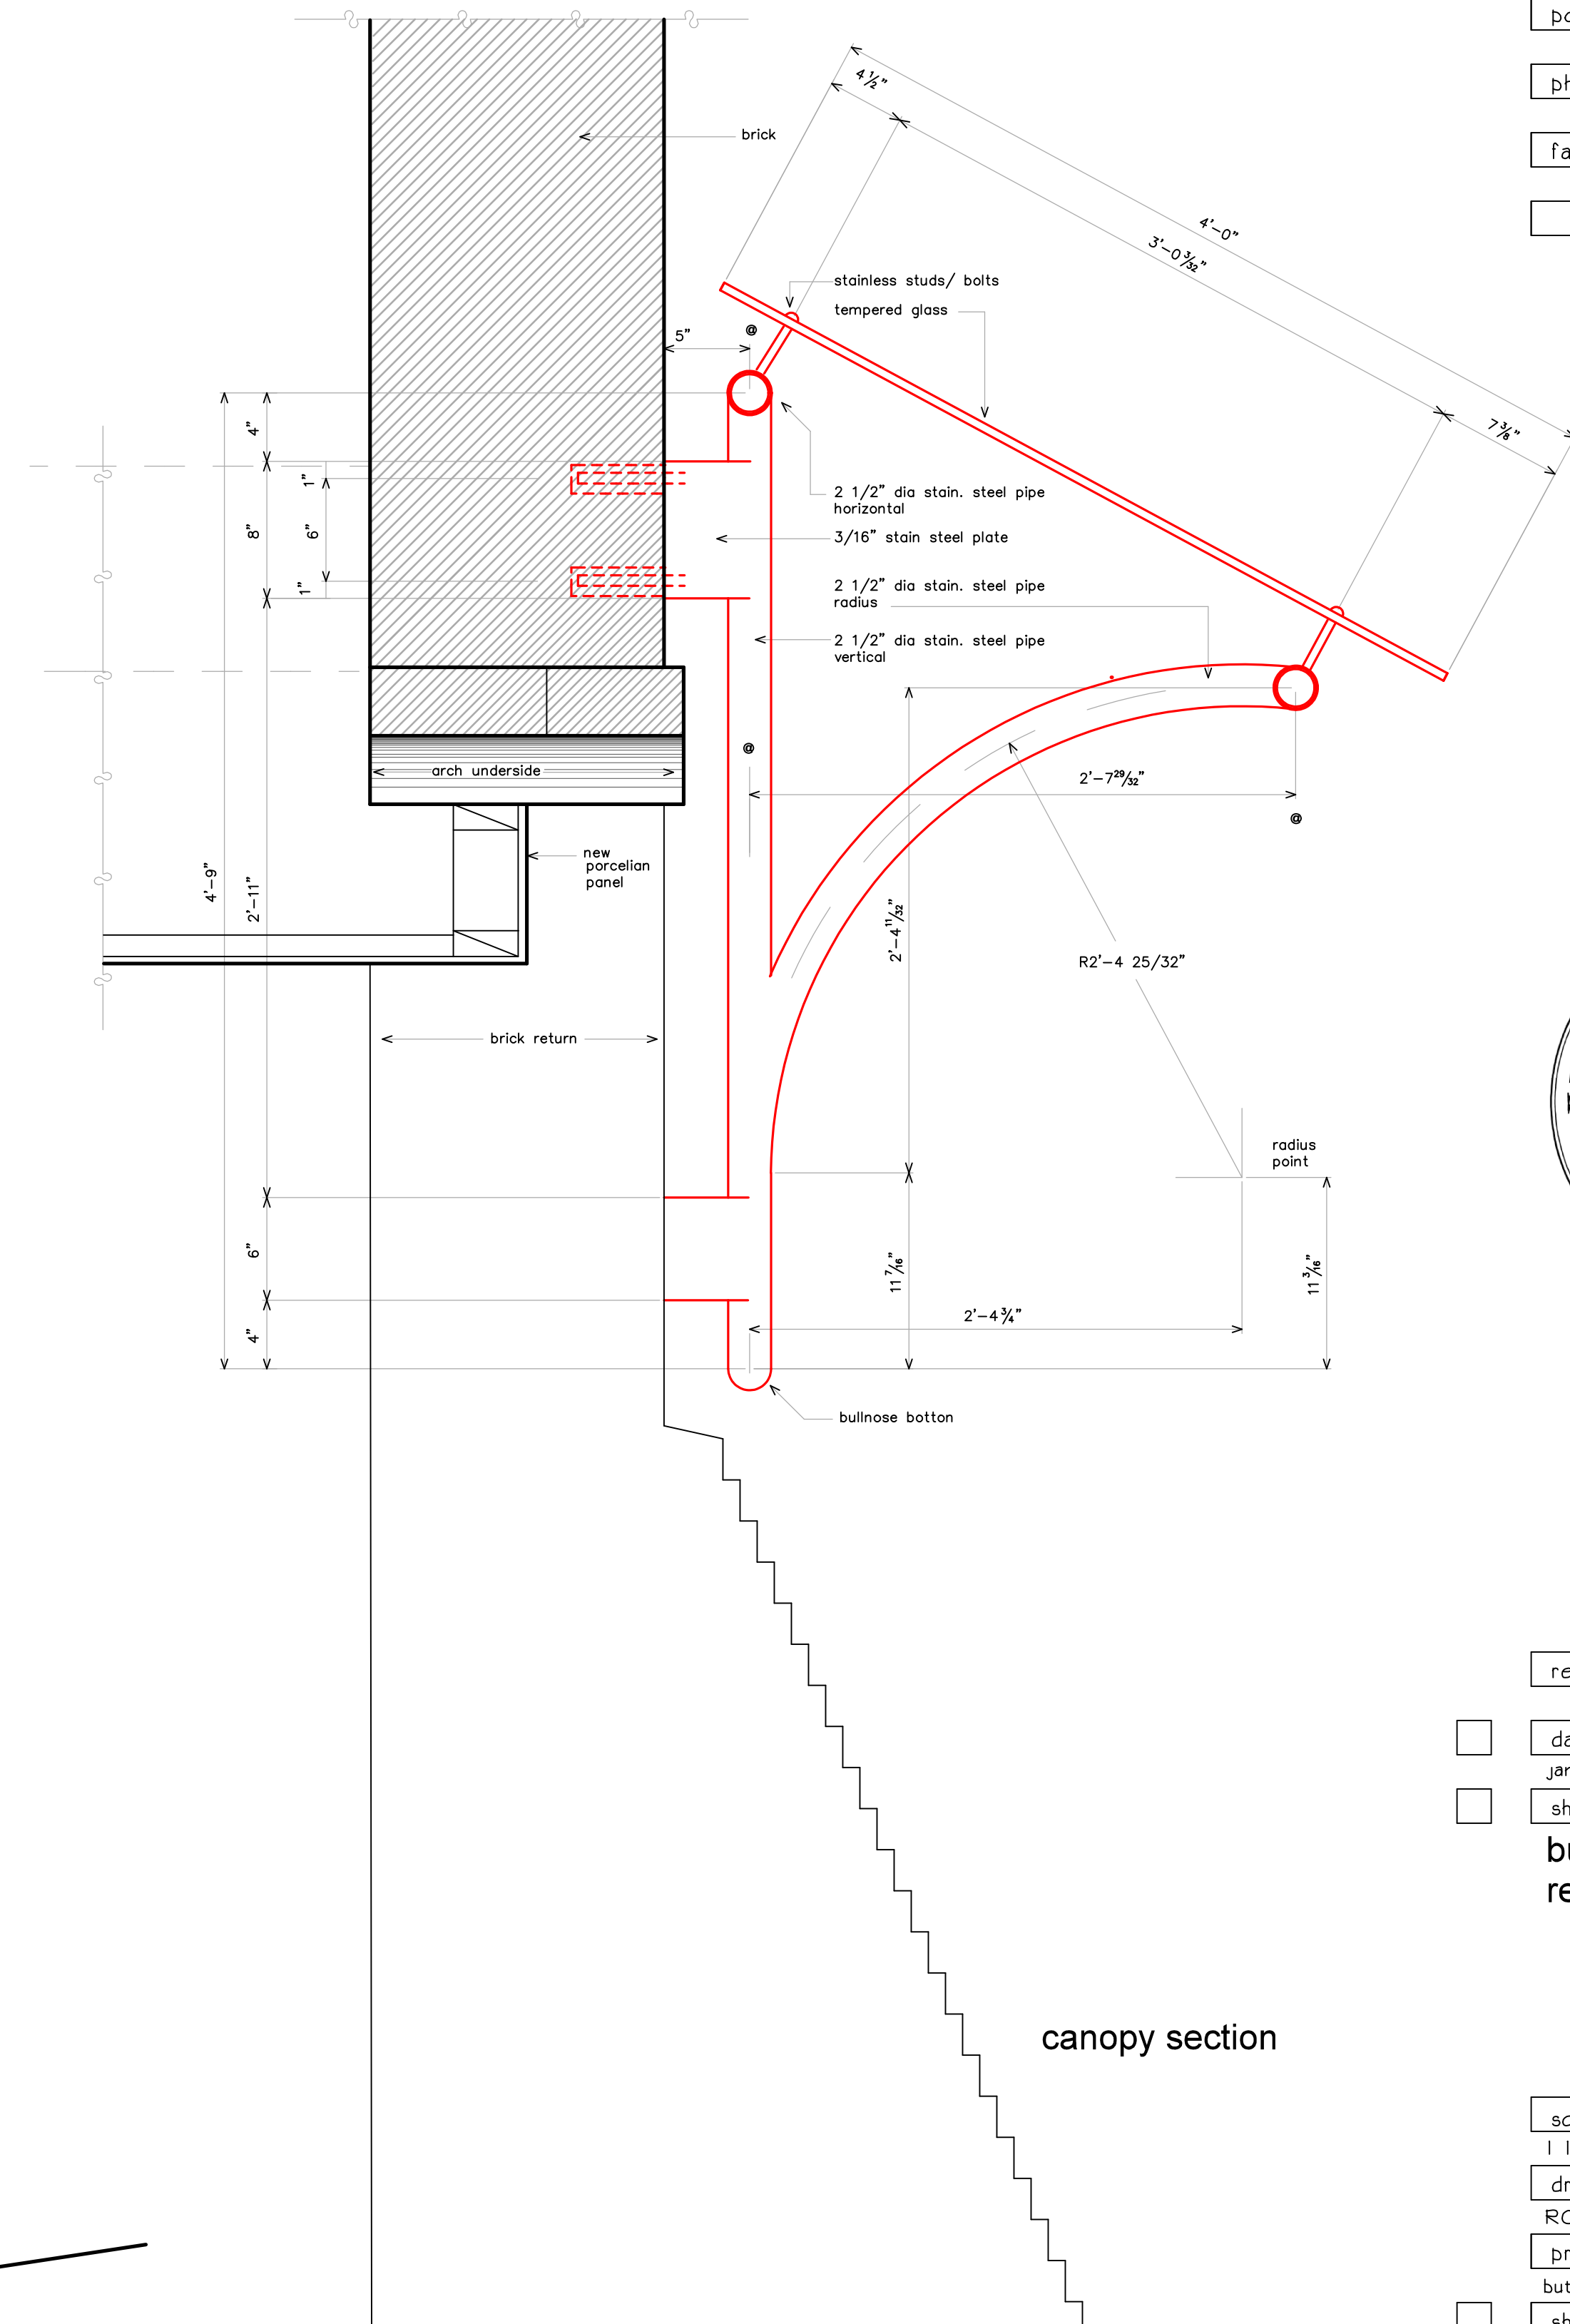

canopy section

project name

Butler Payson
 pine st.
 state st.
 portland, maine

avesta housing


goduti/thomas architects

44 oak st.

portland, maine 04101

ph. 201-115-3184

fax 201-114-0846

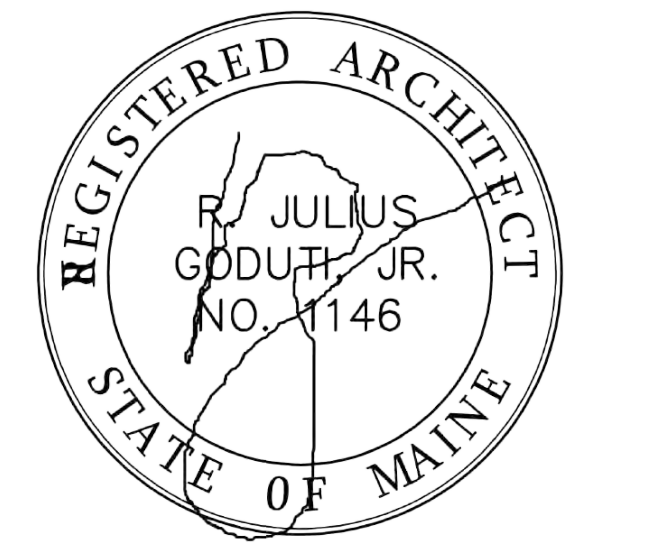

revisions

date

january 17th, 2015

sheet title

butler
 retaining wall sections

scale

1 1/2" = 1'-0"

drawn by

RG

project number

butler payson

sheet number