

project name

Butler Payson  
pine st.  
state st.  
portland, me.


avesta housing

goduti/thomas architects

portland, maine 04101

ph. 207-775-3184

fax 207-774-0846

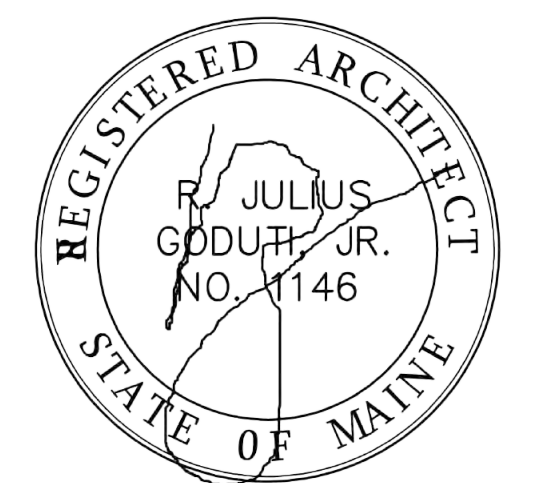


revisions

date  
January 17th, 2015

sheet title

butler  
door schedule

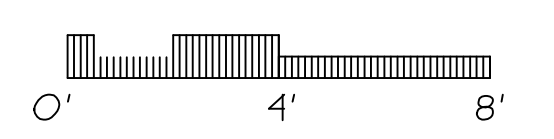

scale  
1/4"=1'-0"

drawn by  
MS

project number  
butpay

sheet number



BA6.3

DOOR SCHEDULE																
NO.	SIZE	R.O.		THICK.	TYPE see A&S	MATERIAL	FINISH	LABEL	THRESHOLD	HAND	HARDWARE see specs	DETAILS	FRAME			REMARKS
		W.	H.										MATERIAL	FINISH	THROAT	
LO1	3068	see door elevation		1 3/4	A	t.b. alum/temp. insul glass	powder coat		t.b. alum. low slope	right outswing	HW 1	alum. storefront	t.b. alum.	p.c.		
LO2	3068	see door elevation		1 3/4	B	t.b. alum/temp. insul glass	powder coat		t.b. alum. low slope	left	HW 2	alum. storefront	t.b. alum.	p.c.		
LO3	3068	see door elevation		1 3/4	C	t.b. alum/temp. insul glass	powder coat		t.b. alum. low slope	left outswing	HW 1	alum. storefront	t.b. alum.	p.c.		
LO4	3068	see door elevation		1 3/4	D	t.b. alum/temp. insul glass	powder coat		t.b. alum. low slope	right	HW 2	alum. storefront	t.b. alum.	p.c.		
LO5	3068	3'-1 1/2 x 6'-9"		1 3/4	E	90 min steel	paint	90 min		left	HW 3	alum. storefront	h.m. B90 label	paint		
IO1	3068	3'-1 1/2 x 6'-9"		1 3/4	F	h.m.	paint			right	HW 4		h.m.	paint		
AO1	3068	3'-1 1/2 x 6'-9"		1 3/4	F	60 min steel	paint	B		left	H.M. 5		h.m. B60 label	paint		

ext. ADA entry Pine  
int. ADA entry Pine  
ext. ADA entry West  
int. ADA entry West  
2 hr stair entry  
  
common bath  
attic

interior signage

locations	type
elevator lobby door	A
apartment entries door	A
tenant storage doors	A
recycle door	A
laundry storage	A
all stair exit out doors	B
bsmt stair out doors	B
office door	A
grand dining room	A
activity room	A
access. bthrms	B
mechanical door	C
elevator machine door	C
janitors closets, etc.	C
main entry door # IO1	international symbol of accessibility no smoking: similar type A

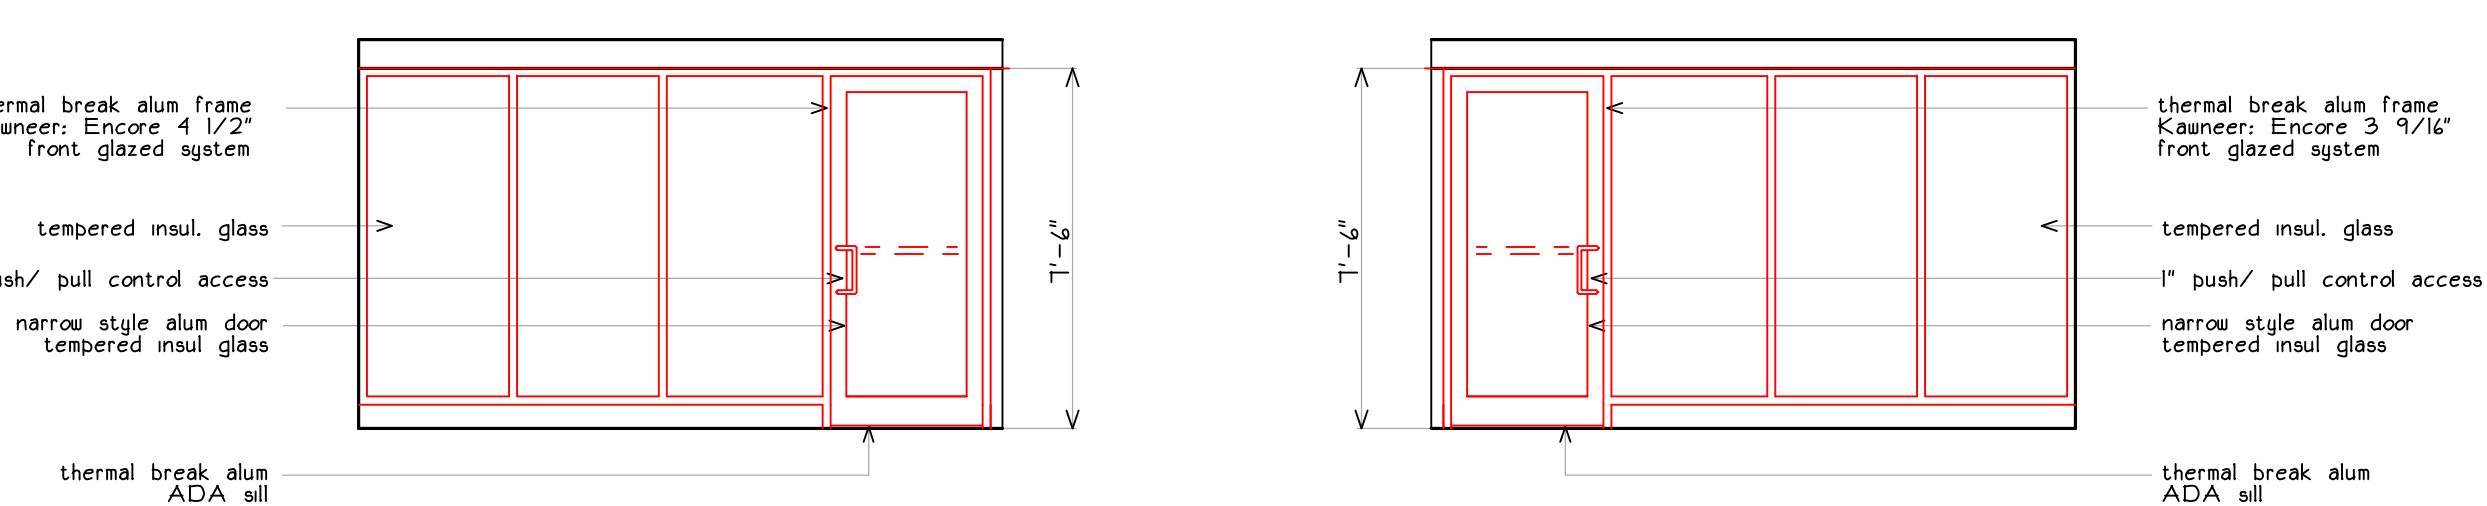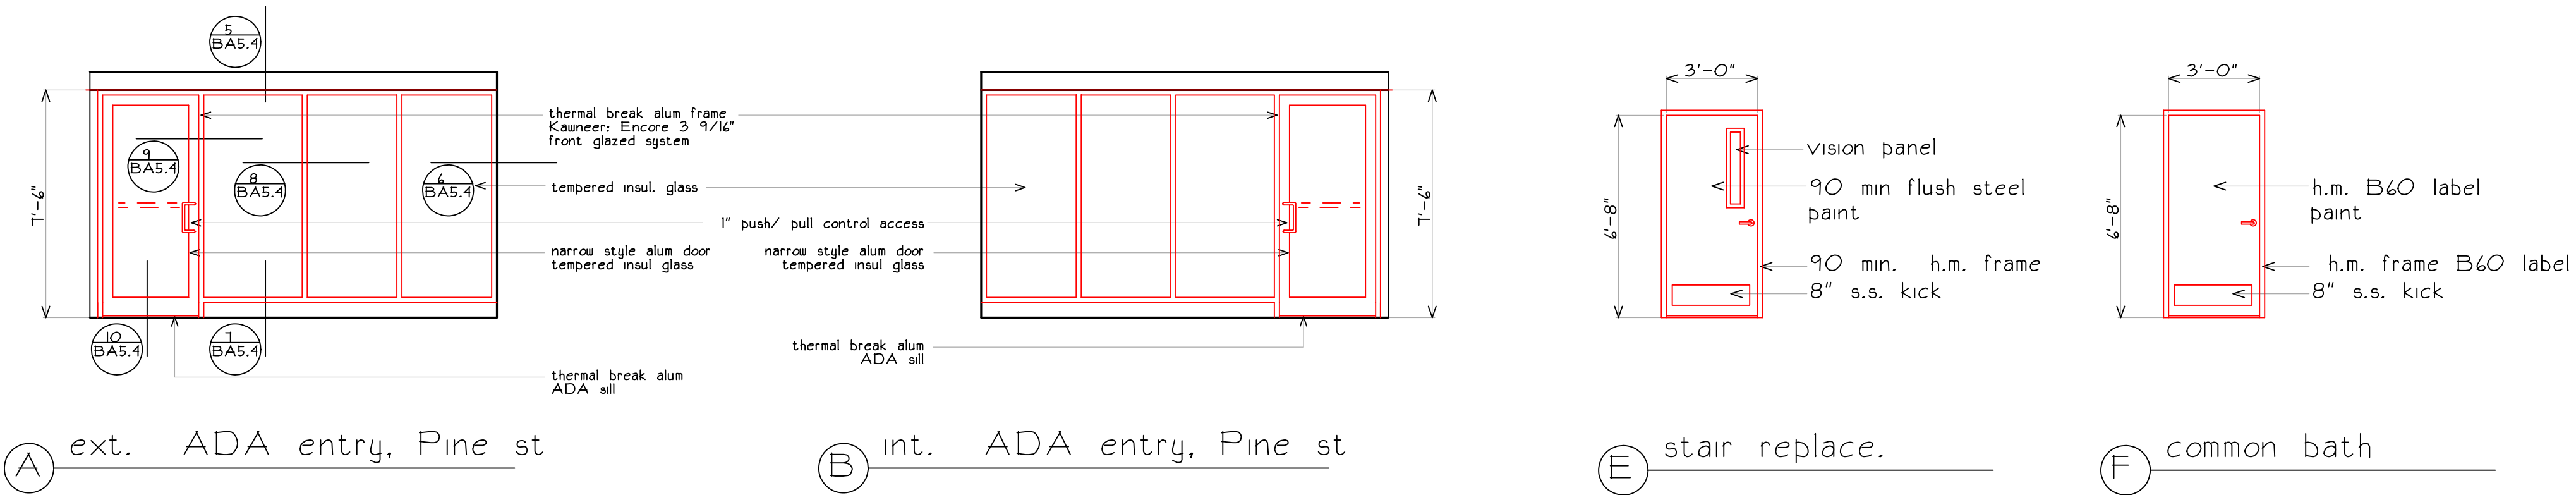

- sch. #1: exterior vestibule door: alum powdercoated storefront, passage door  
PUSH/ PULL: 1" ROD, HORIZONTAL PUSH, VERTICAL PULL, USIO  
CLOSER: POWER ASSIST PTD.  
HINGES: BY DOOR MANUF. PTD.  
THRESHOLD: ADA THERM. BREAK BY DOOR MANUF.  
DOOR STOP: EXTERIOR CONCRETE FLOOR USIO  
WEATHERSTRIPPING: WITH DOOR MANUF.
- sch. #2: interior vestibule: alum powdercoated storefront, control door  
LOCKSET: USIO  
CLOSER: POWER ASSIST PTD.  
HINGES: BY DOOR MANUF. PTD.  
THRESHOLD: ADA THERM. BREAK BY DOOR MANUF.  
WEATHERSTRIPPING: WITH DOOR MANUF.  
ELECTRIC STRIKE: FOB ACCESS SYSTEM
- sch. #3: common areas passage set  
PASSAGE: SARGENT IOG04 LB USIO  
HINGES: (3) 4 1/2" BALL BEARING MCKINNEY TA2T14 USIO  
CLOSER: USIO  
KICK PLATE: USIO  
DOORSTOP: FLOOR USIO
- sch. #4: common bthrm  
PRIVACY: SARGENT IOG04 LB USIO  
HINGES: (3) 4 1/2" BALL BEARING MCKINNEY TA2T14 USIO  
KICK PLATE: USIO  
DOORSTOP: FLOOR USIO
- sch. #5: attic  
PRIVACY: SARGENT IOG04 LB USIO  
HINGES: (3) 4 1/2" BALL BEARING MCKINNEY TA2T14 USIO  
KICK PLATE: USIO  
DOORSTOP: FLOOR USIO
- sch. #6: attic lockset  
LOCKSET SET: SARGENT 65U65 USIO  
HINGES: (3) 3 1/2" PIN USIO  
CLOSER: USIO  
KICK PLATE: USIO  
DOORSTOP: wood and concrete floors  
WEATHERSTRIP: continuous sides top, bottom bulbsweep

