
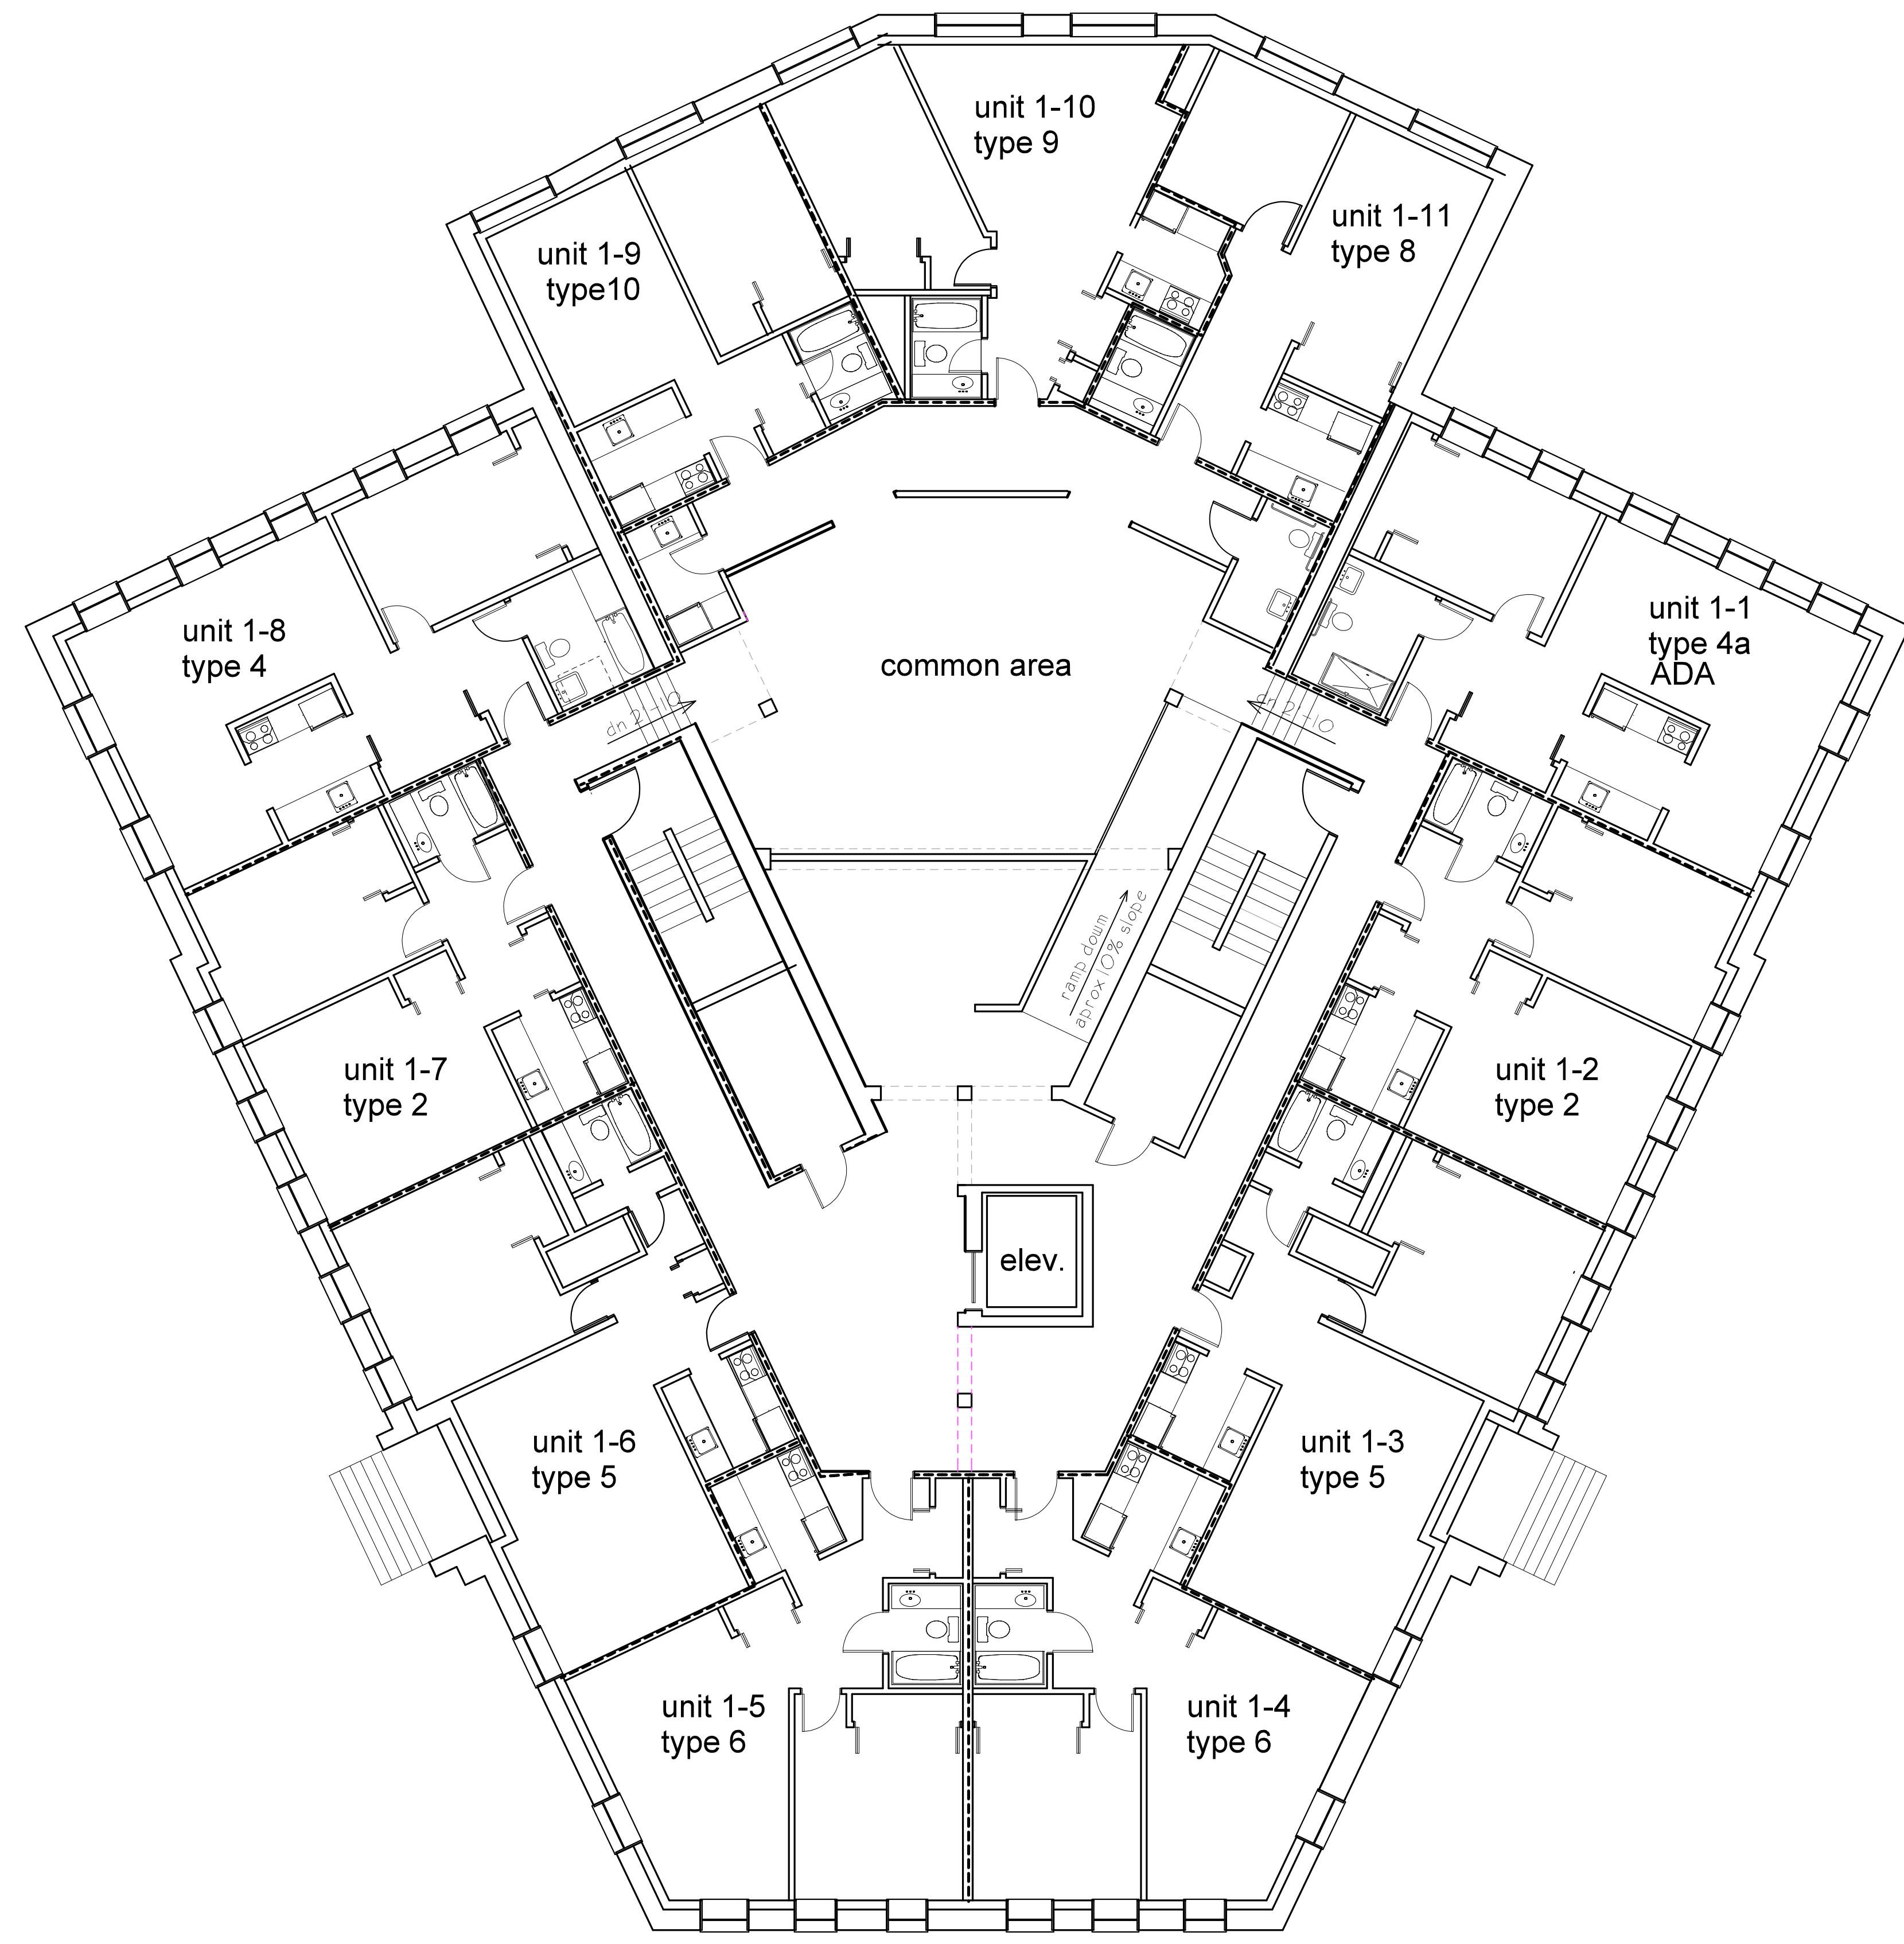


project name
Butler Payson
 pine st.
 state st.
 portland, me.


avesta housing

goduti/thomas architects
 44 oak st.
 portland, maine 04101
 ph. 207-775-3184
 fax 207-774-0846

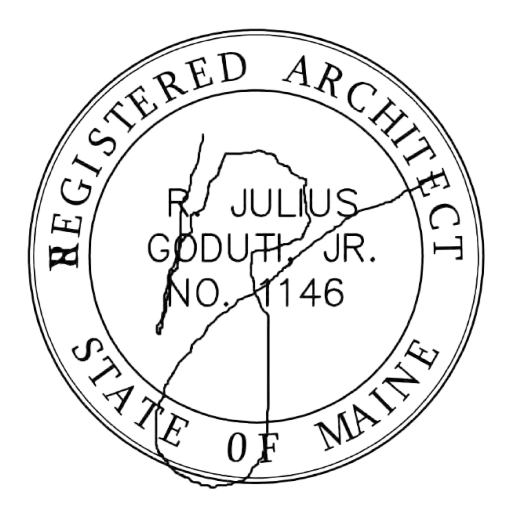

revisions
 date
 january 17th, 2015
 sheet title

butler
 first floor plan

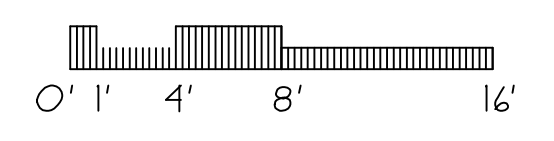

scale
 1/8"=1'-0"
 drawn by
 MS
 project number
 butpay
 sheet number

BEx1.1