

project name

Butler Payson
pine st.
state st.
portland, me.

avesta housing



goduti/thomas architects

44 oak st.

portland, maine 04101

ph. 207-775-3184

fax 207-774-0846

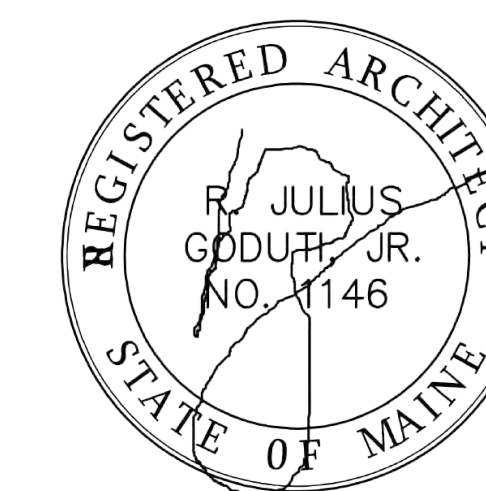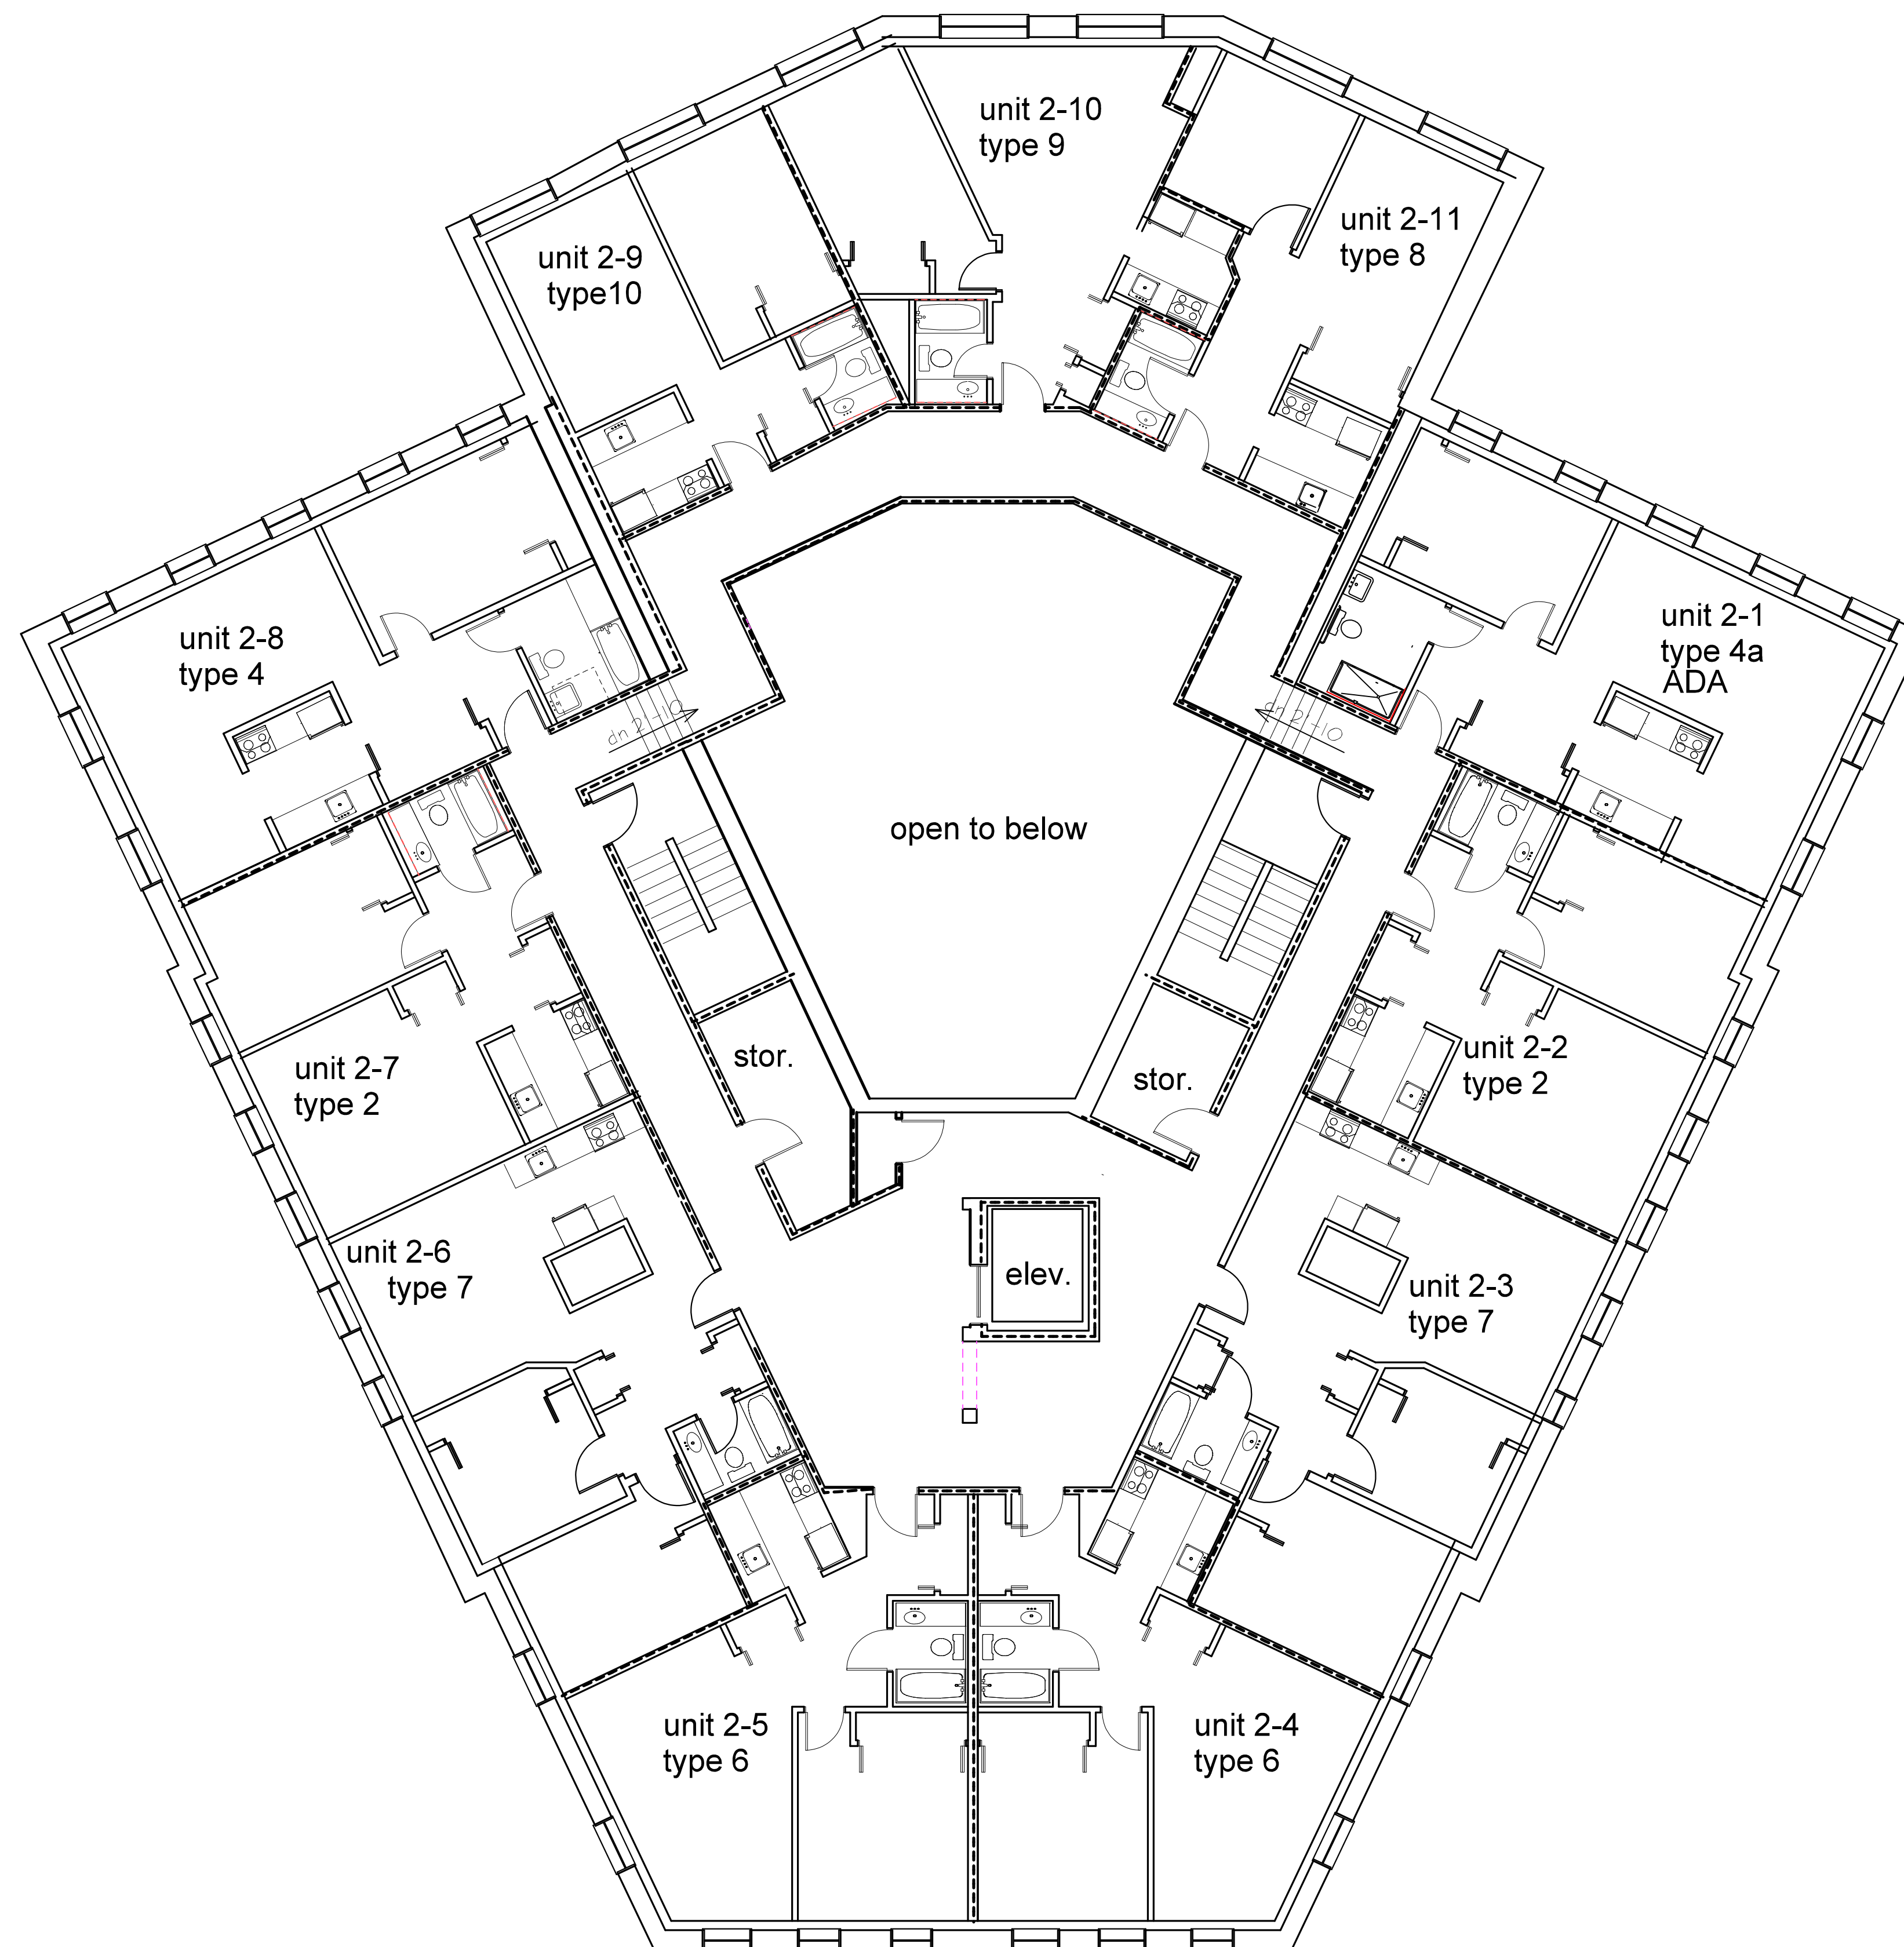


revisions

date
january 17th, 2015

sheet title

butler
second floor plan

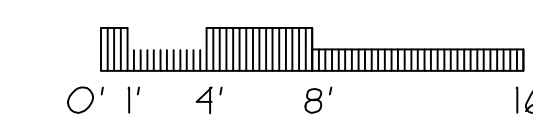

scale
1/8"=1'-0"

drawn by
MS

project number
butpay

sheet number