

project name

**Butler Payson**  
pine st.  
state st.  
portland, me.

avesta housing



goduti/thomas architects

44 oak st.

portland, maine 04101

ph. 207-775-3184

fax 207-774-0846

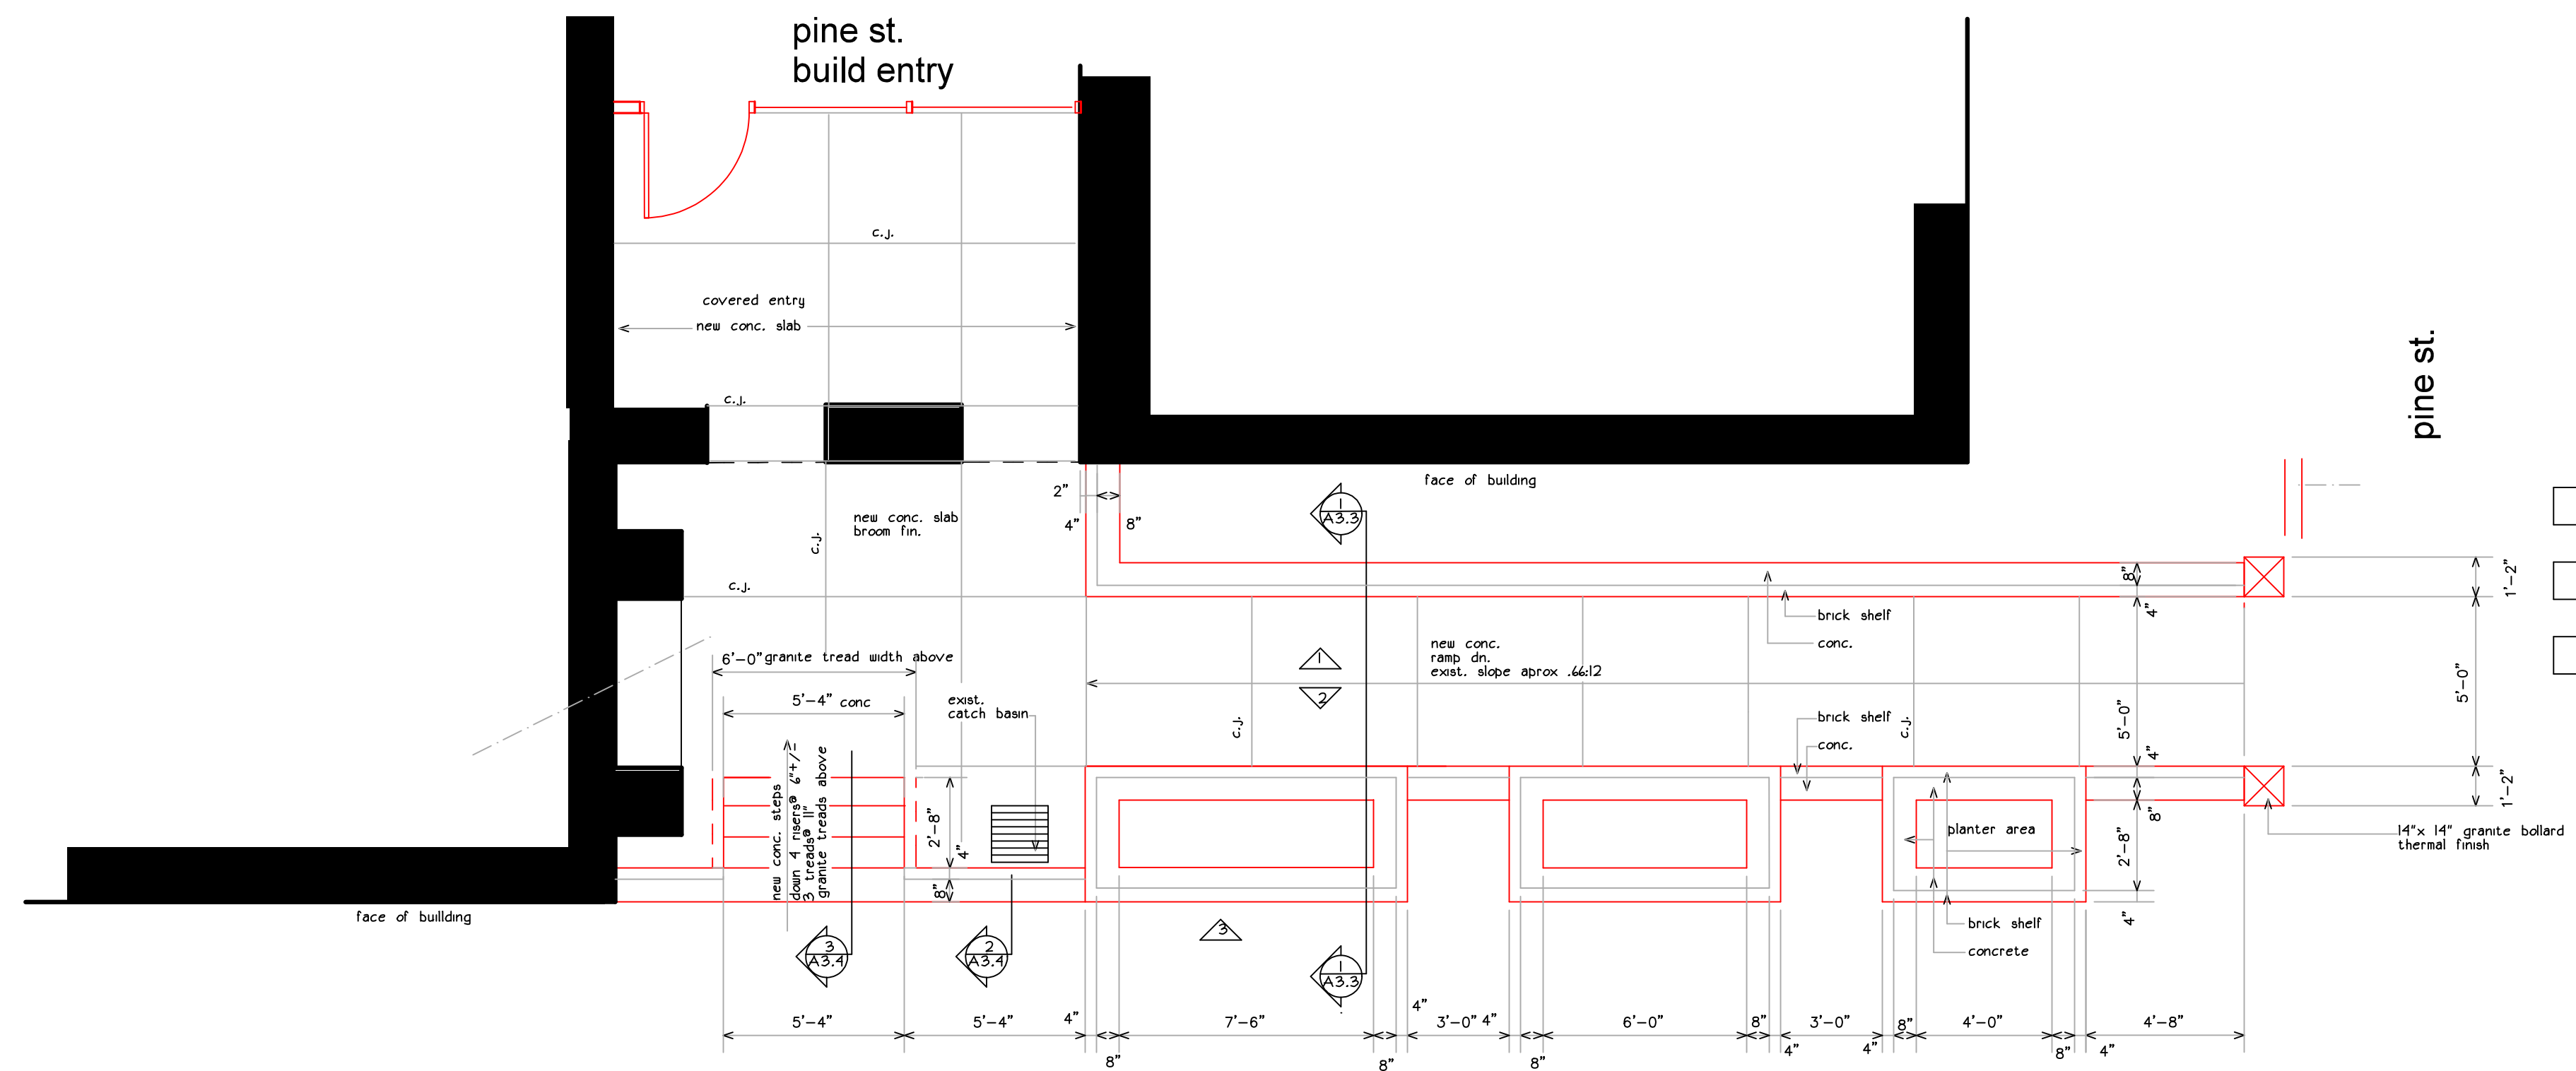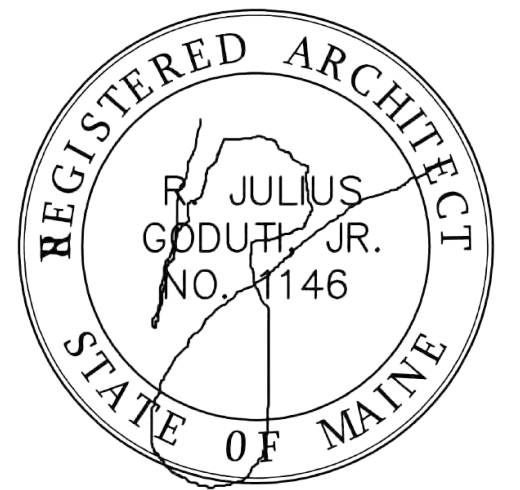

revisions

date

january 17th, 2015

sheet title

**Butler  
pine st  
entry foundation plan**

scale

1/4"=1'-0"

drawn by

rg

project number

butpag

sheet number

**BF1.1**