

project name

Butler Payson
pine st.
state st.
portland, maine

avesta housing


goduti/thomas architects

44 oak st.


portland, maine 04101

ph. 207-115-3184


fax 207-114-0846

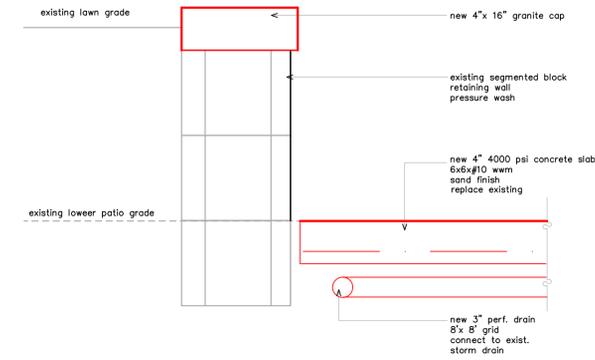

1. section
existing retaining wall section
replace patio slab

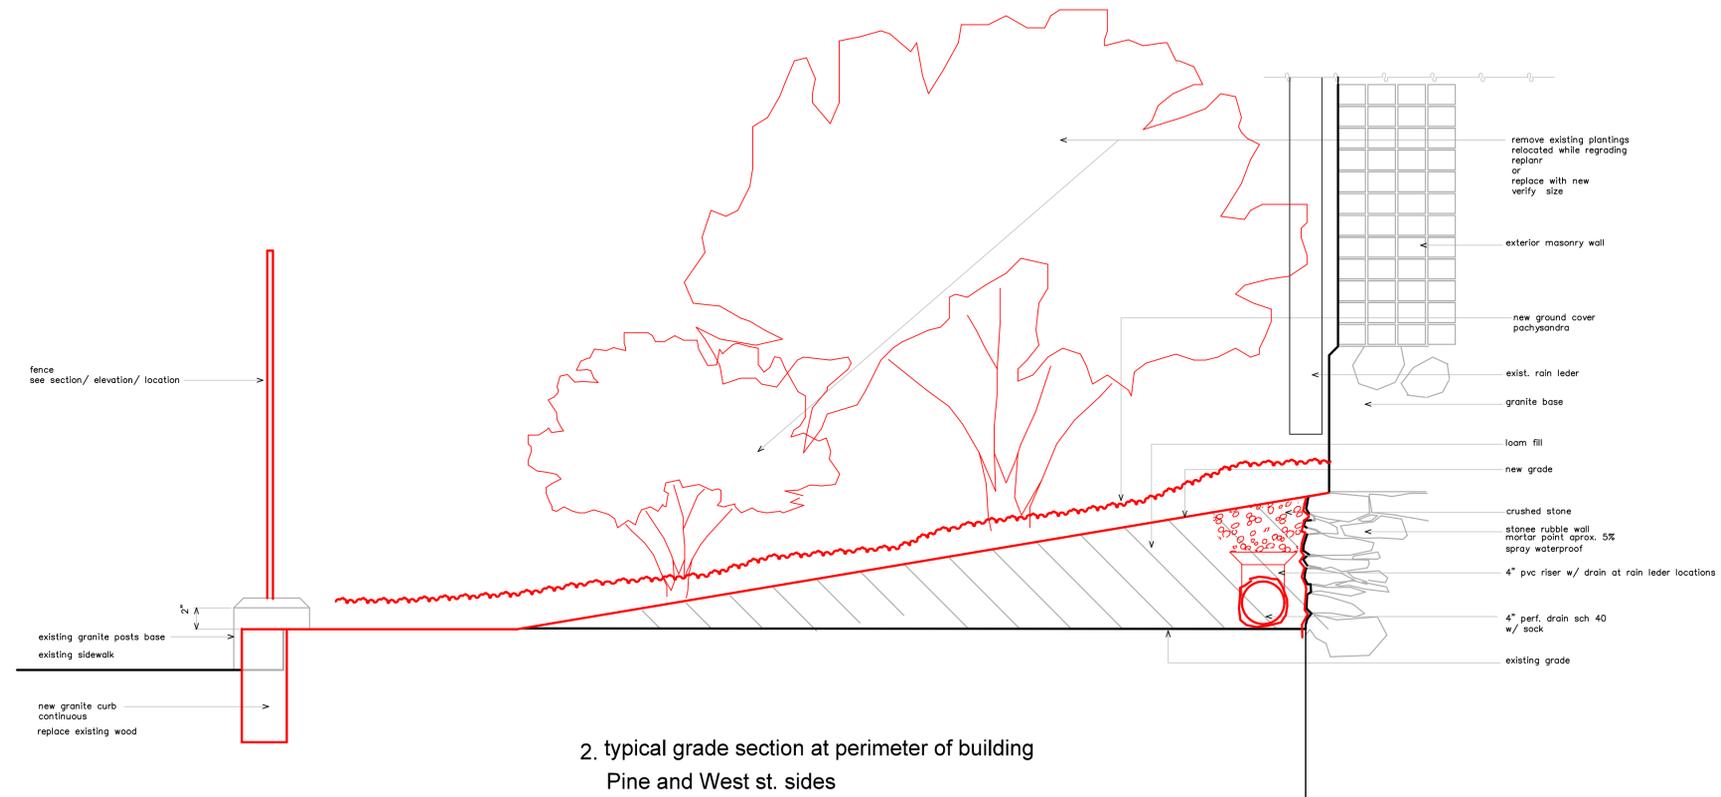

2. typical grade section at perimeter of building
Pine and West st. sides

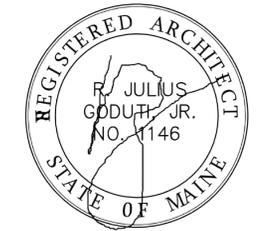

revisions

date

january 17, 2015

sheet title

butler

site details

scale

1 1/2" = 1'-0"

drawn by

RG

project number

butler payson

sheet number

BS5.1