

ATTIC FLOOR FRAMING PLAN
1/8"=1'-0"

project name

Butler Payson
pine st.
state st.
portland, me

avesta housing



goduti/thomas architects

44 oak st.

portland, maine 04101

ph. 207-775-3184

fax 207-774-0846

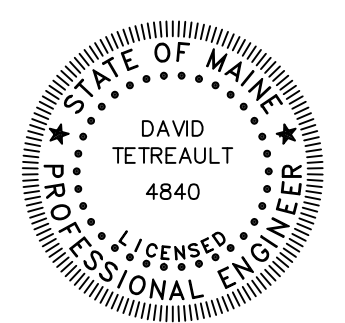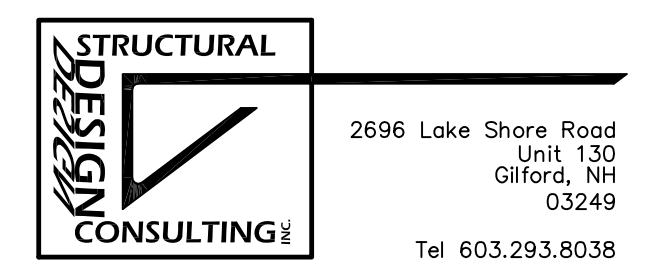

revisions Permit Set

date 17 Jan 2015

sheet title

**attic floor
framing plan
deteriorated truss
temporary support**

scale 1/8"=1'-0"

drawn by DJT

project number 14023

sheet number

S1.01