

424 Fore Street
 Portland, ME 04101
 Phone 207.842.2800
 Fax 207.842.2828
www.cascobayengineering.com

CLIENT:

CLIENT
 ADDRESS
 ADDRESS

OPPENHEIM
 41 CARLETON ST
 PORTLAND


ISSUE	DESCRIPTION
No.	DATE

SHEET TITLE:

FRAMING PLANS

DESIGNED: TD
 DRAWN: TD
 DATE: 10-1-13
 PROJECT No: 13-101


S1

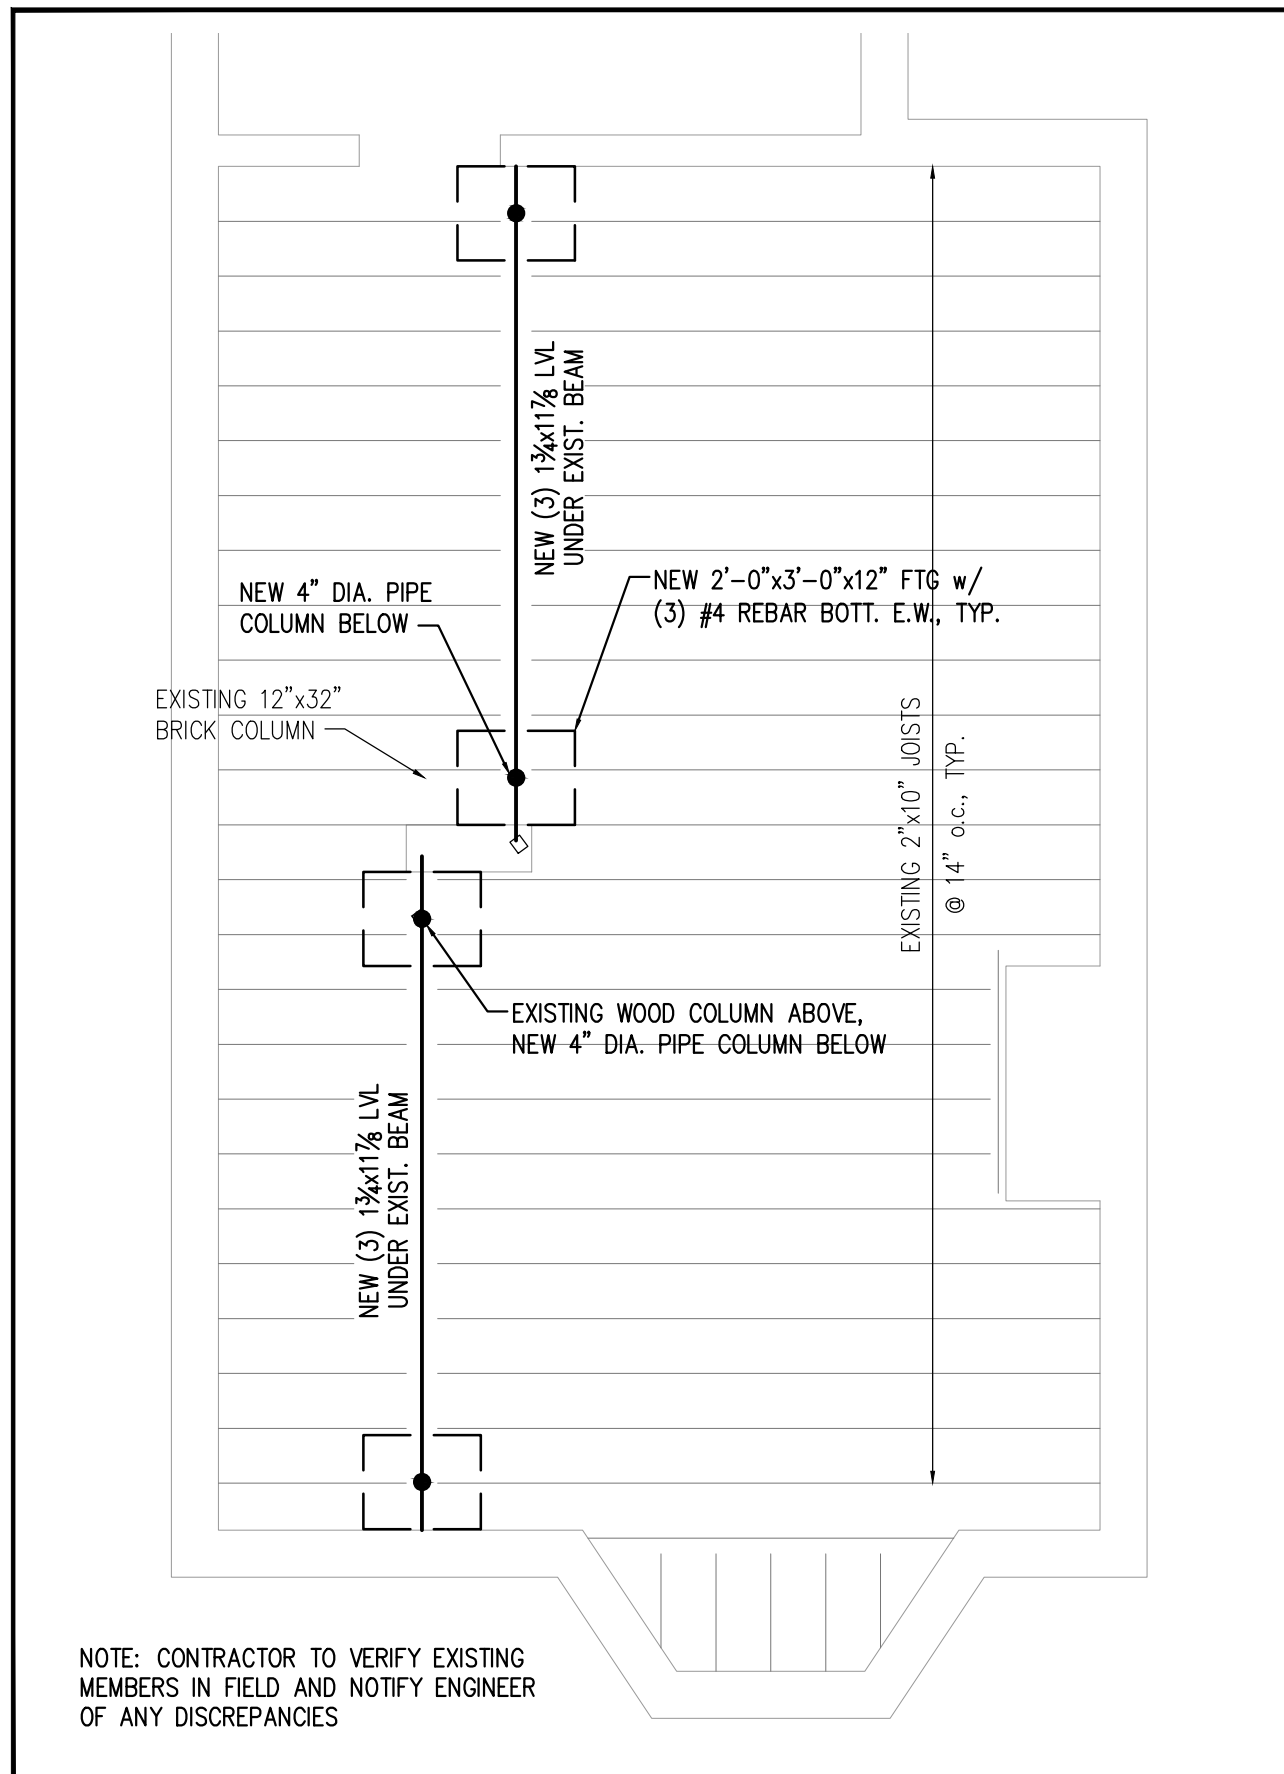

FIRST FLOOR FRAMING PLAN

SCALE: 1/4"=1'-0"

1

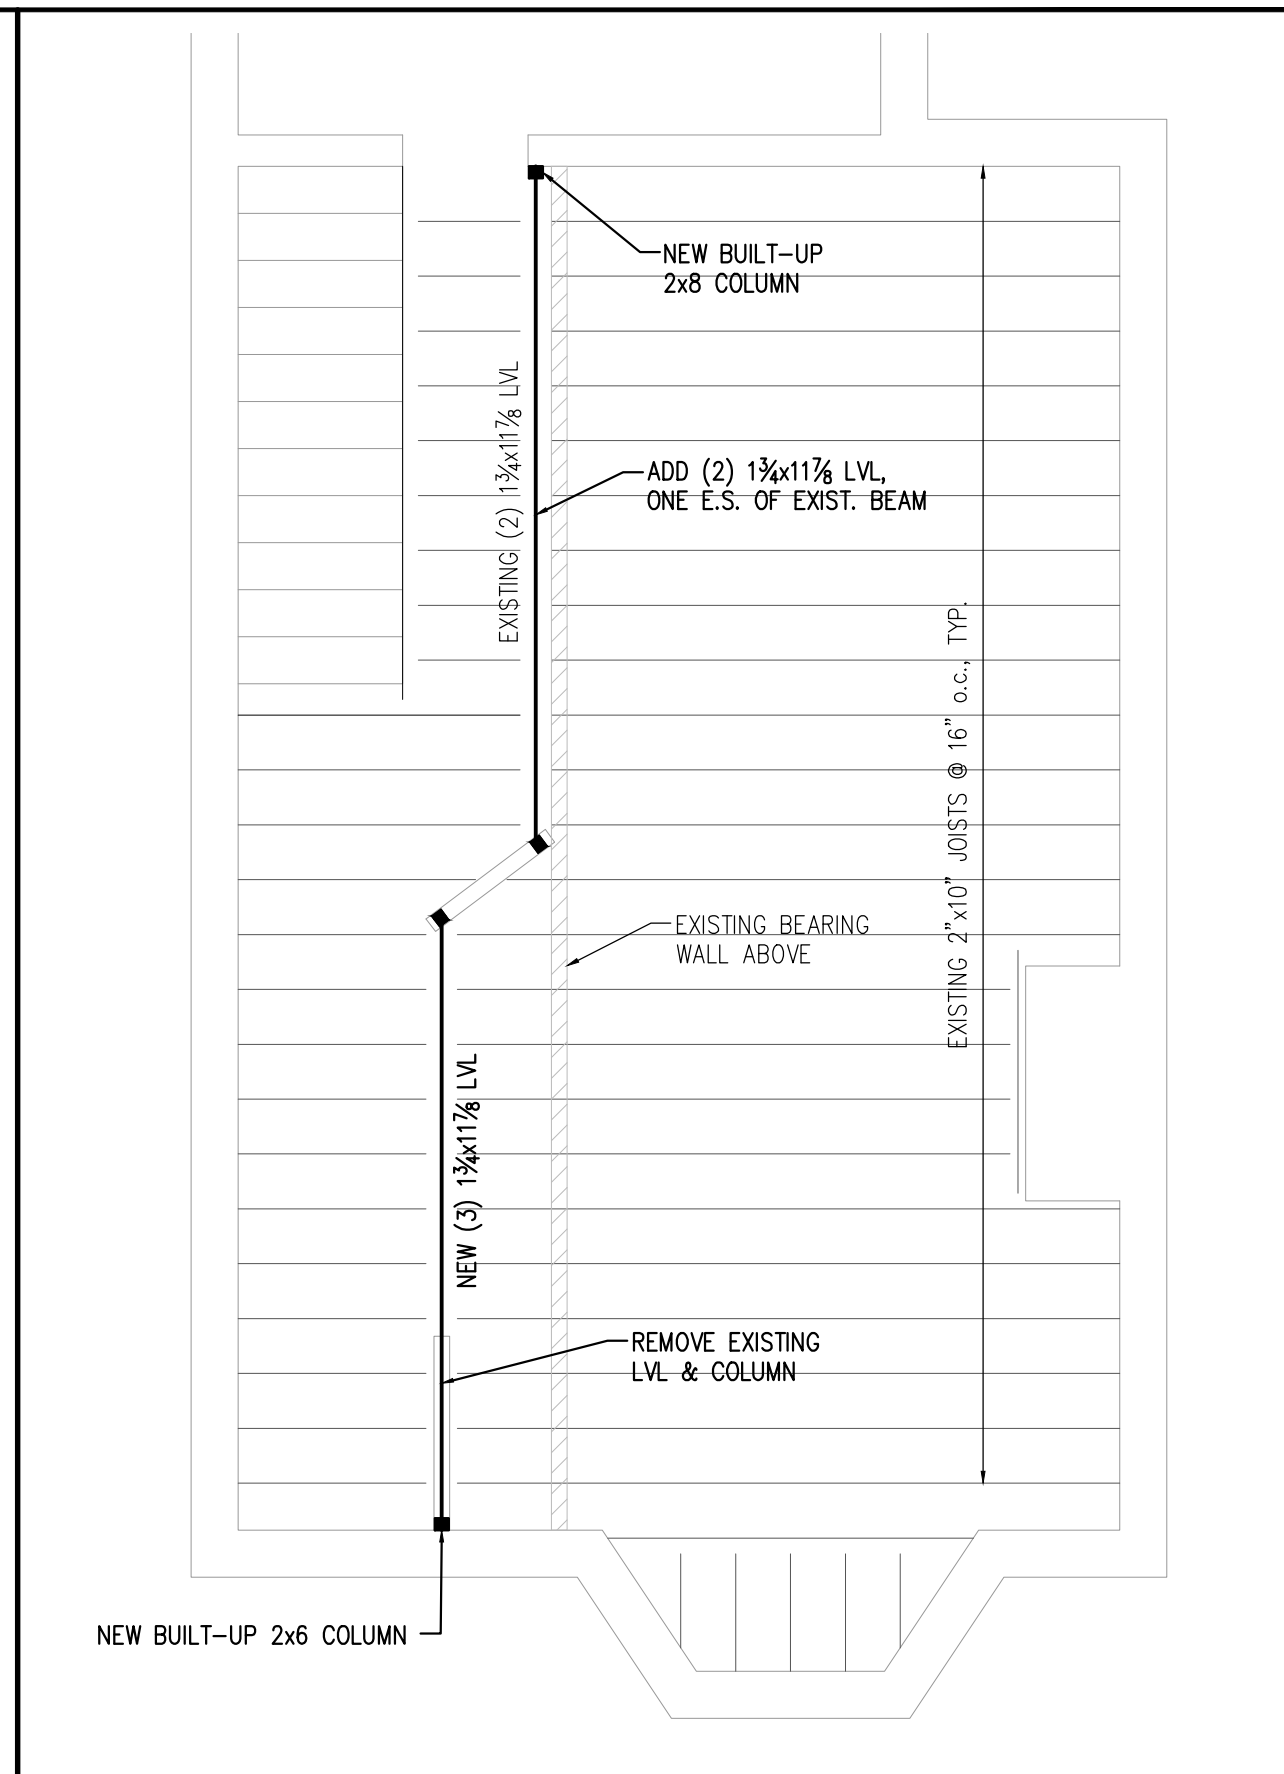

SECOND FLOOR FRAMING PLAN

SCALE: 1/4"=1'-0"

2

NOTE: CONTRACTOR TO VERIFY EXISTING MEMBERS IN FIELD AND NOTIFY ENGINEER OF ANY DISCREPANCIES