



**DEXTRIOUS
CREATIVE**

URBAN SANCTUARY

Owner | Andrew Calise
Address | 246 Brackett Street, Portland
Project number | 14-02


ROOF PLAN

Date APRIL 4, 2014
Drawn by Author
Checked by Checker

No.	Revision	Date

A-1.2

Scale 1/4" = 1'-0"

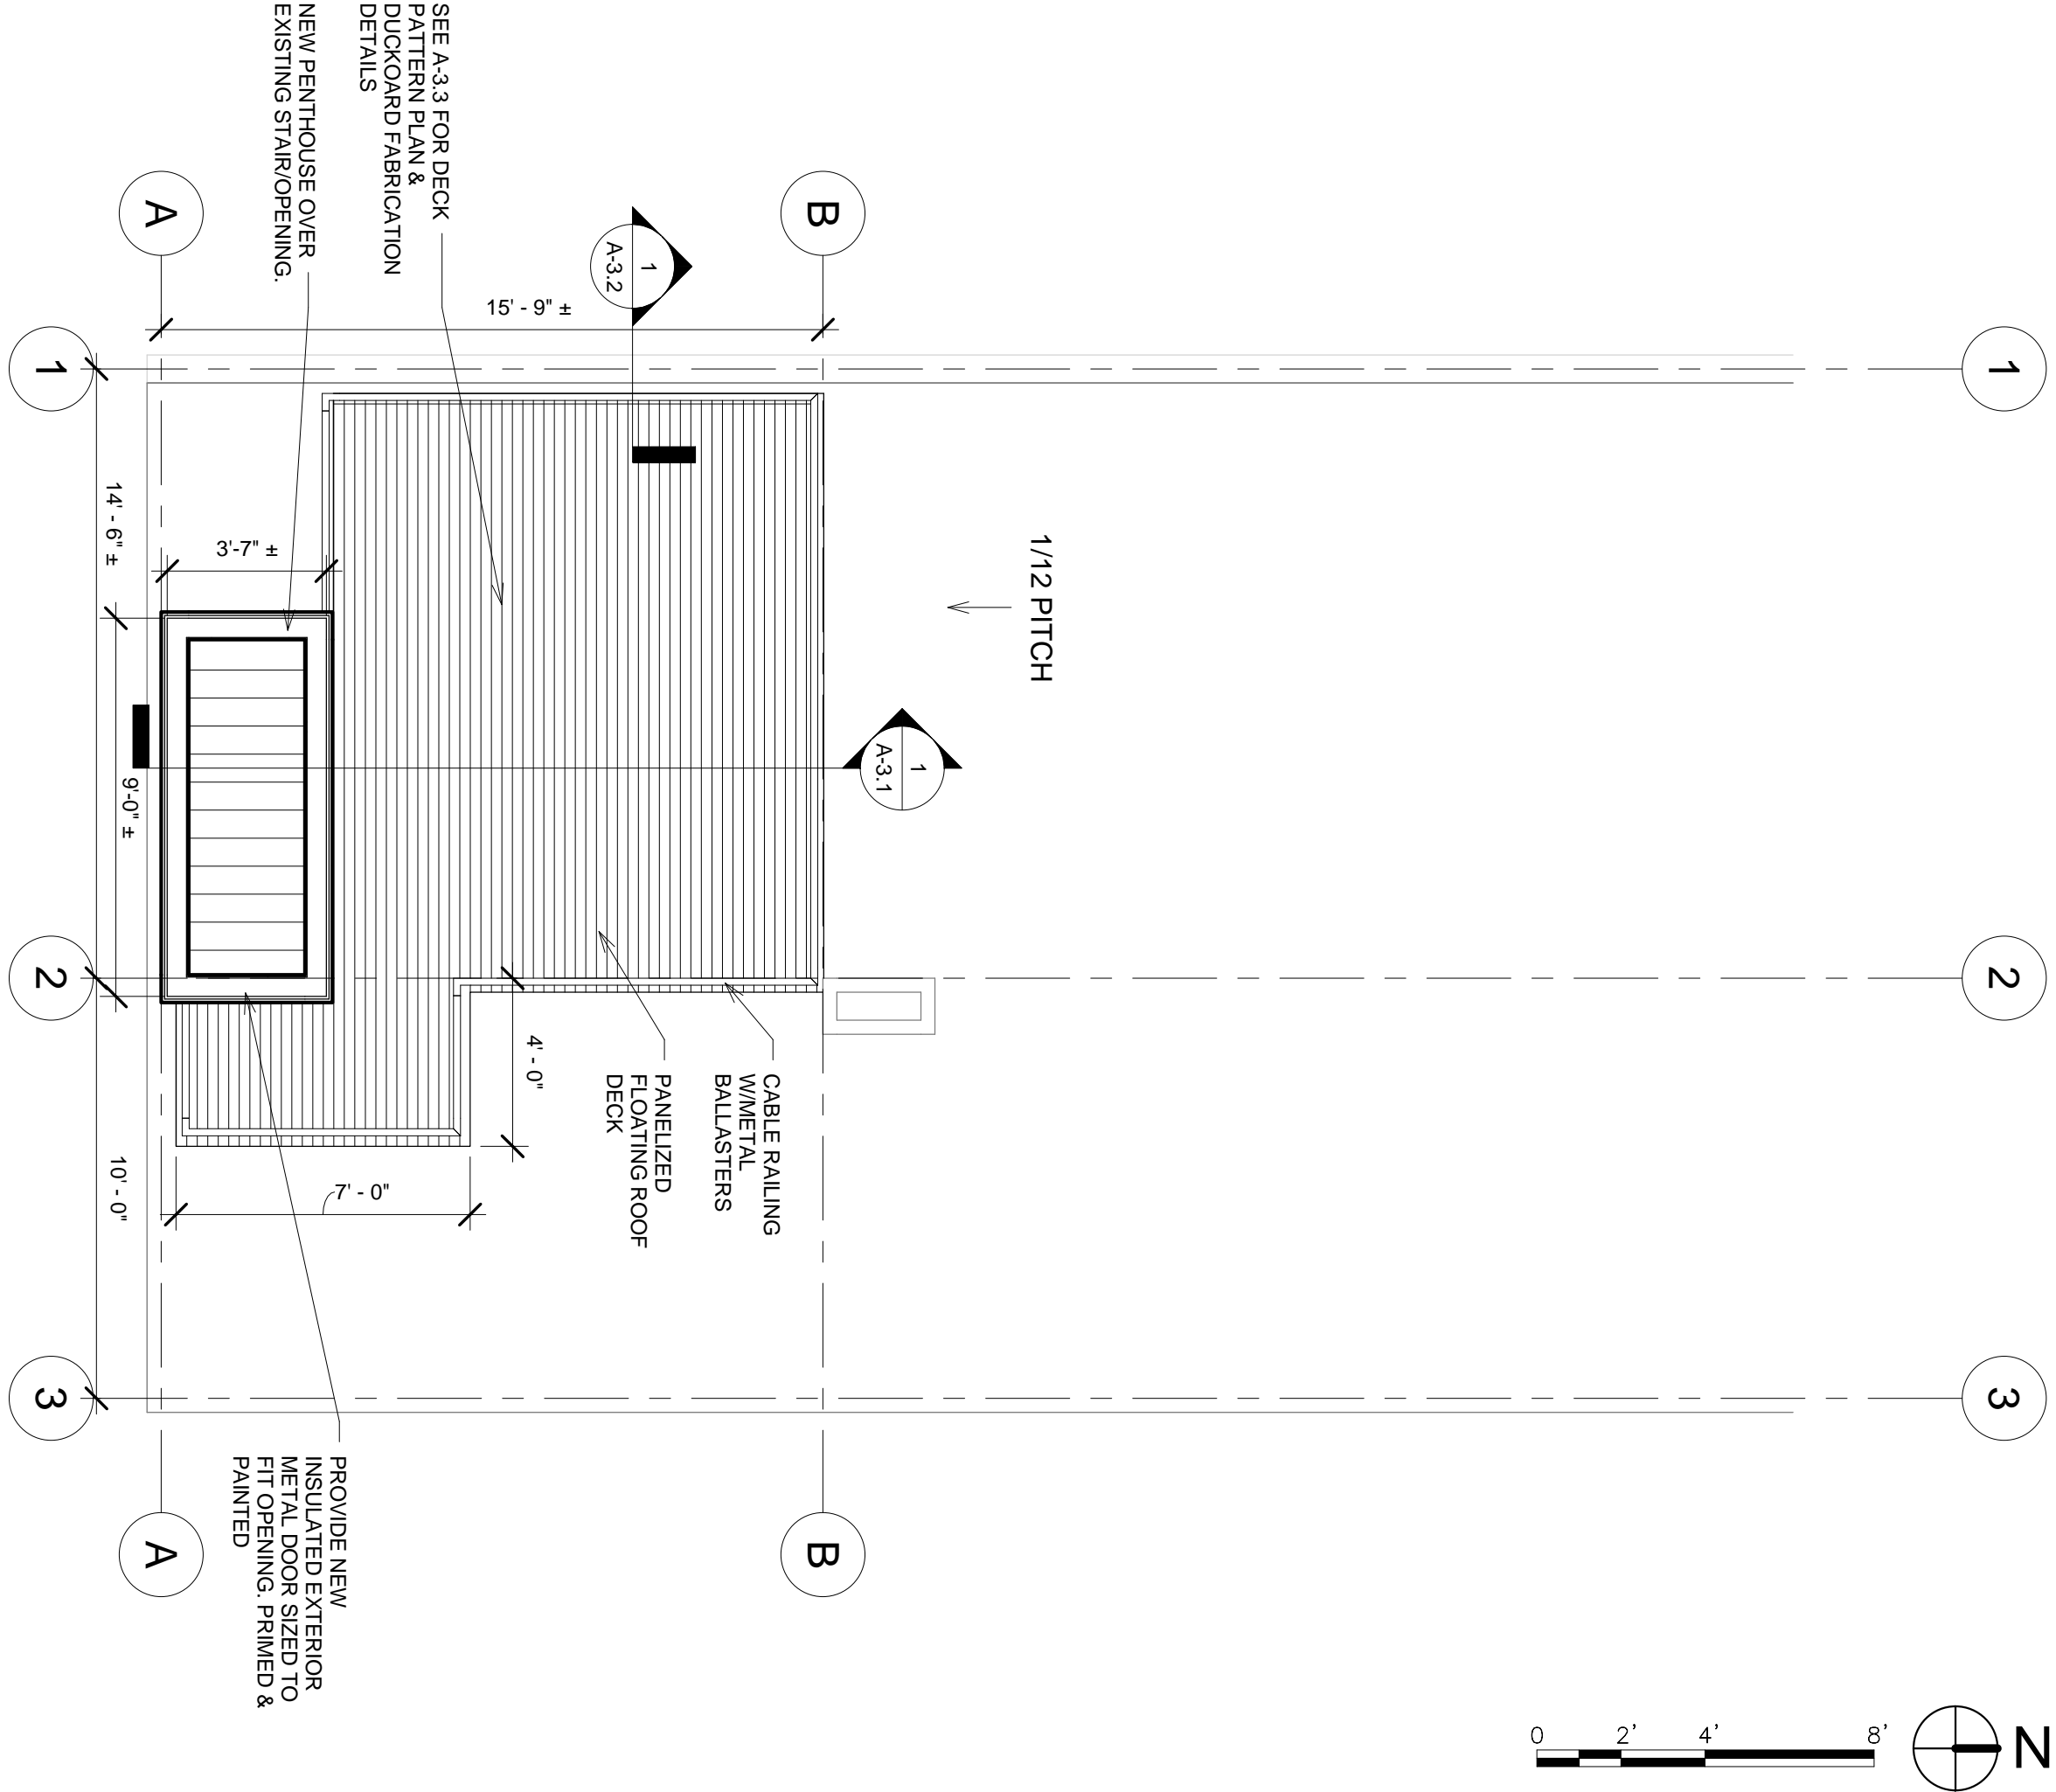

1 ROOF PROPOSED
1/4" = 1'-0"