



1 EAST ELEVATION
1/4" = 1'-0"

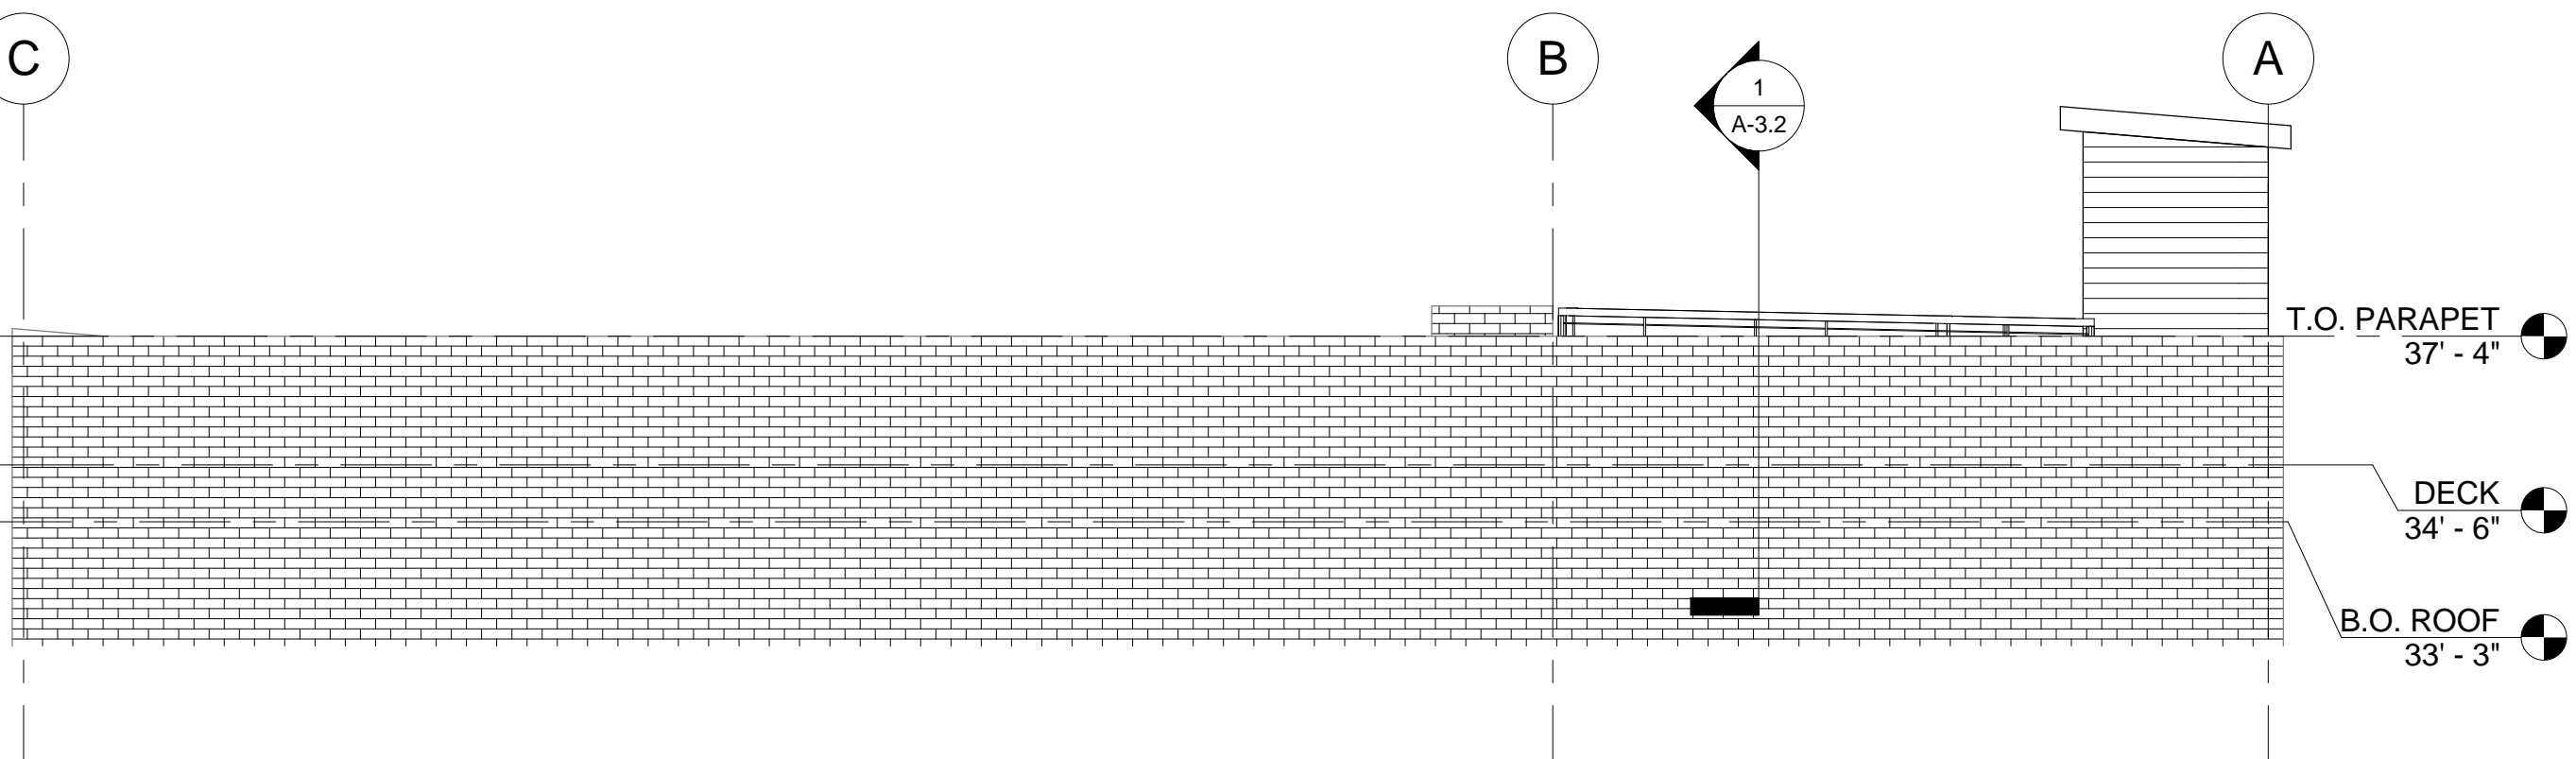

2 WEST ELEVATION
1/4" = 1'-0"

 

**DEXTROUS
CREATIVE**

URBAN SANCTUARY

Owner | Andrew Calise
Address | 246 Brackett Street, Portland
Project number | 14-02

**EAST & WEST
ELEVATIONS**

Date APRIL 4, 2014
Drawn by Author
Checked by Checker

No.	Revision	Date

A-2.3

Scale 1/4" = 1'-0"