


① NORTH ELEVATION  
1/4" = 1'-0"

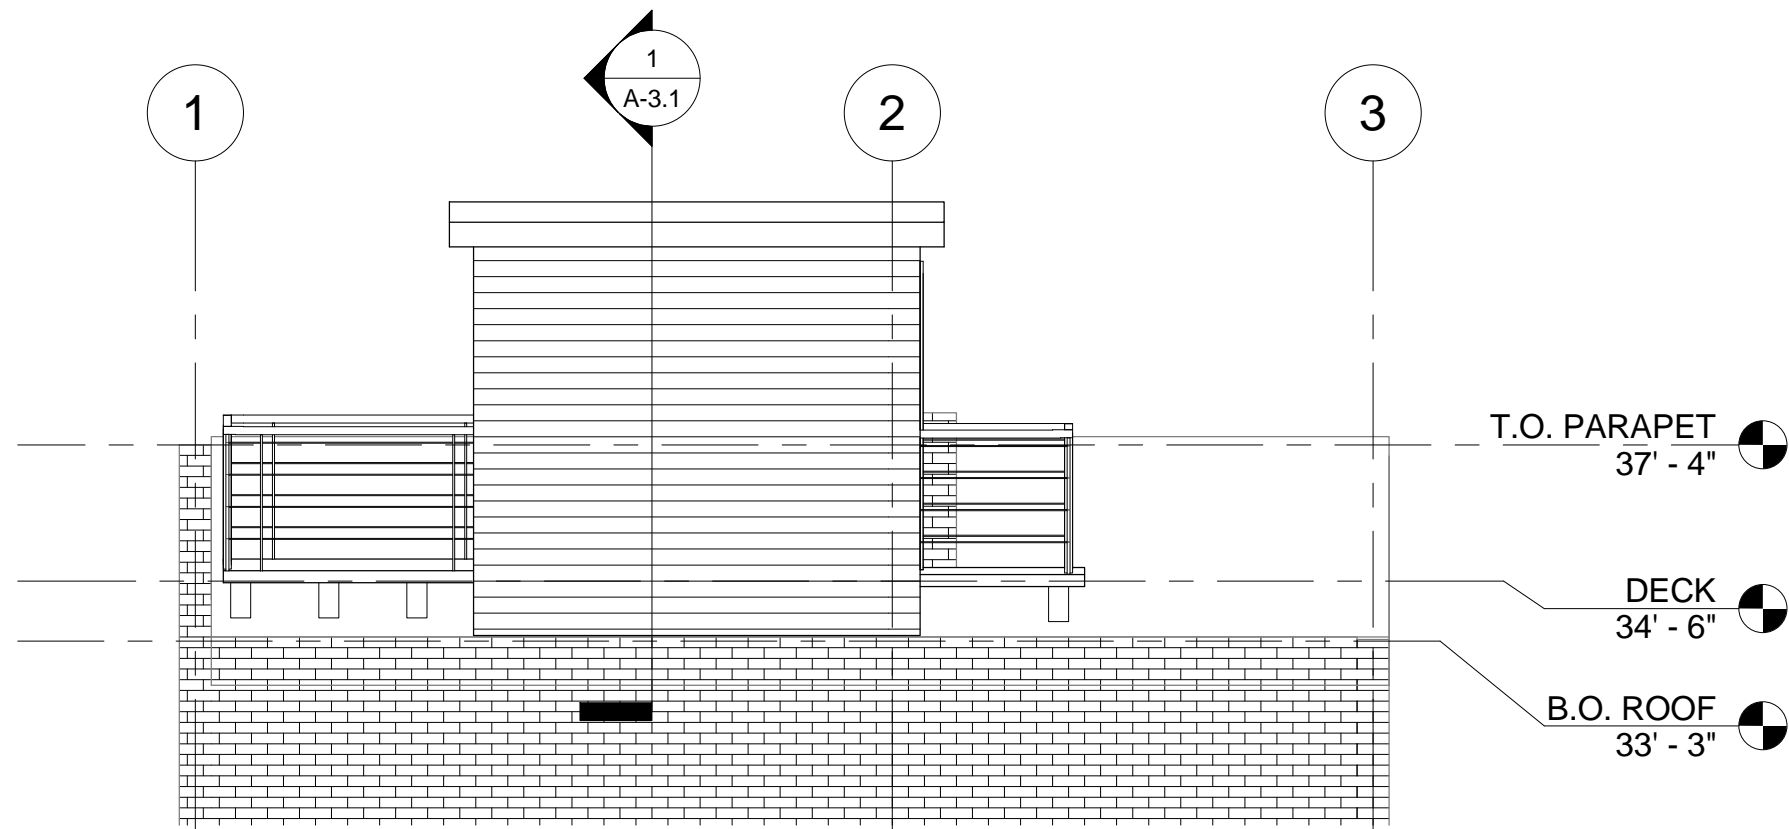

② SOUTH ELEVATION  
1/4" = 1'-0"



**DEXTROUS  
CREATIVE**

**URBAN SANCTUARY**

Owner | Andrew Calise  
Address | 246 Brackett Street, Portland  
Project number | 14-02

**NORTH & SOUTH  
ELEVATIONS**

Date           APRIL 4, 2014  
Drawn by       Author  
Checked by     Checker

No.	Revision	Date

**A-2.4**

Scale 1/4" = 1'-0"

