


Project Title
BRACKETT ST. RESIDENCE RENOVATIONS
PORTLAND, MAINE

HA Project No. **03171**


Key Plan

 


10-18-04	ISSUED FOR BID
Mark	Date
	Description
Issue Dates	

Drawing Status


Drawing Title	WALL SECTIONS
PA / PE:	RJF
Drawn By:	RJF/mcm
Drawing Number	A30.1

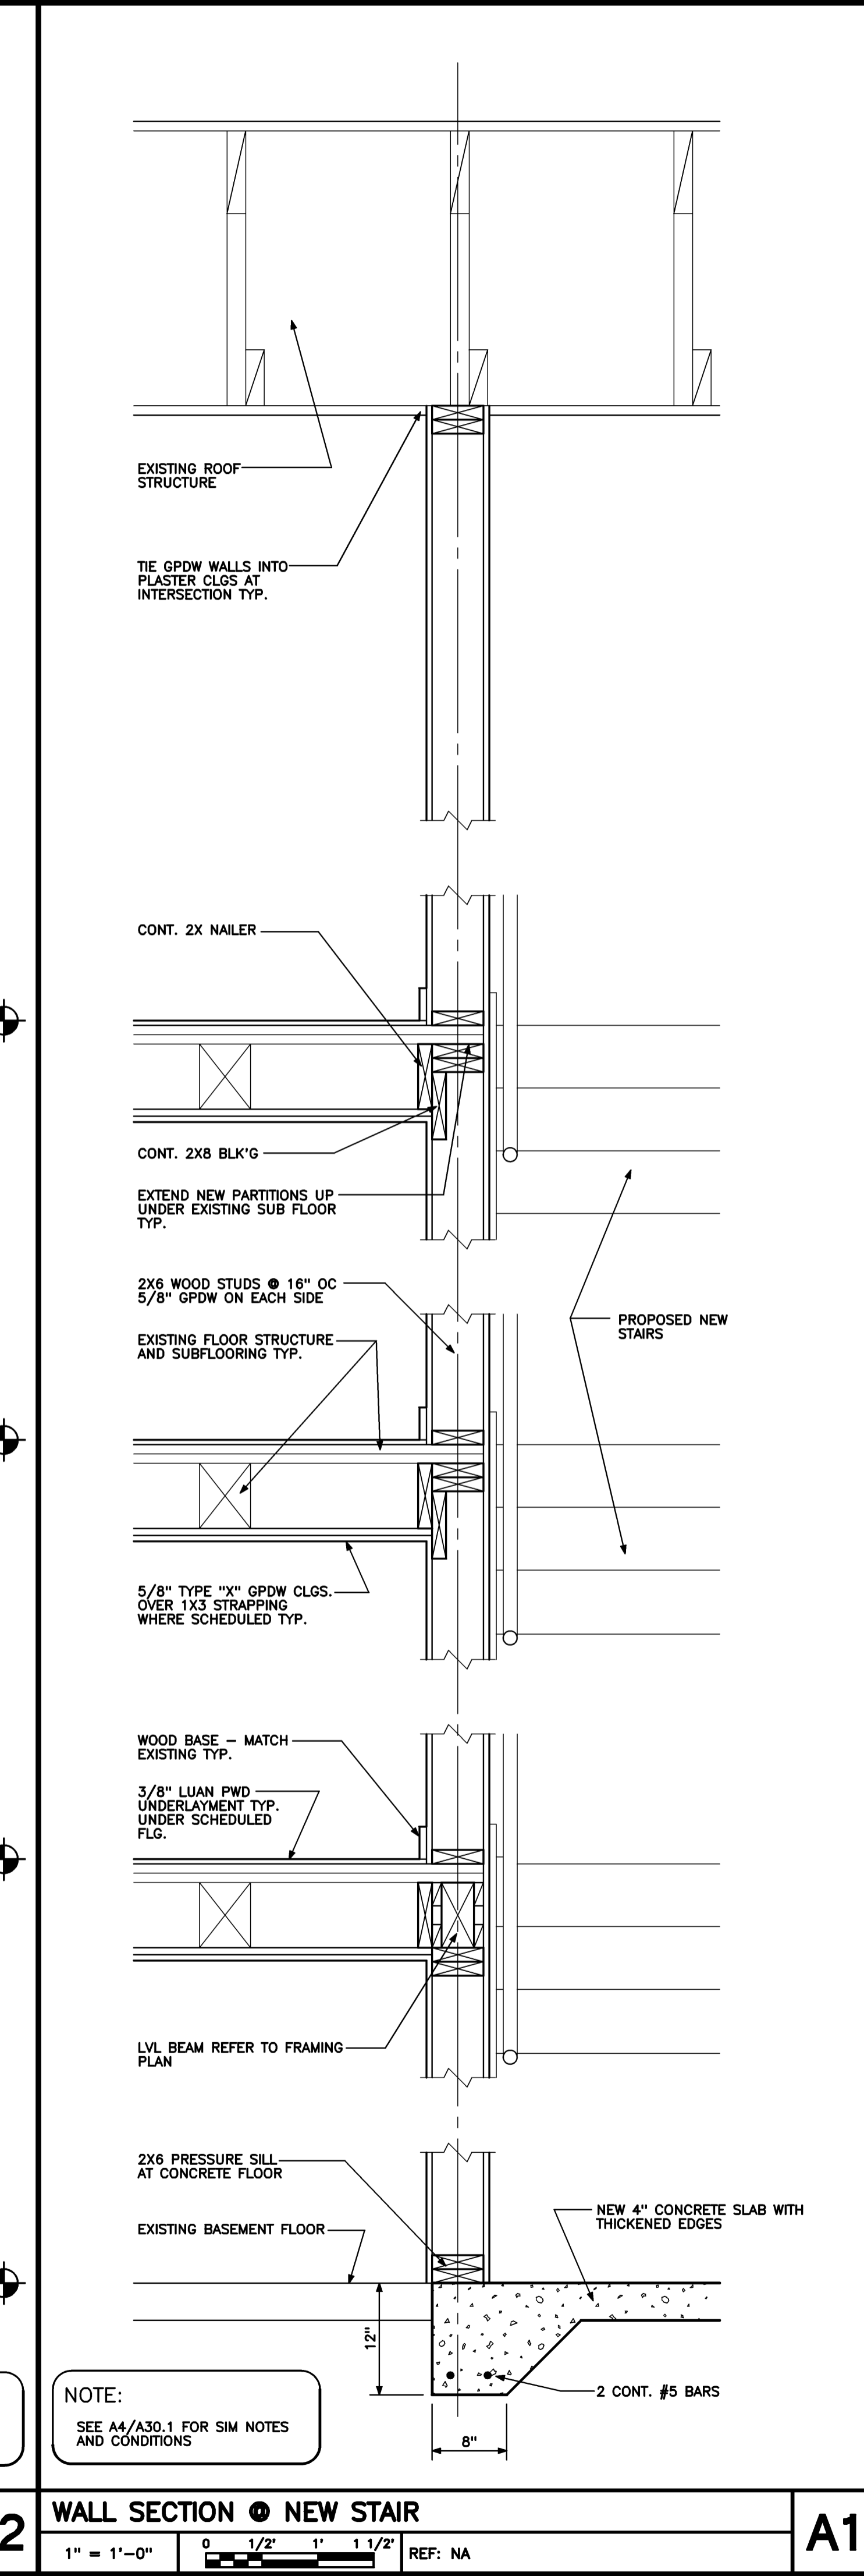


NOTE: SEE A4/A30.1 FOR SIM NOTES AND CONDITIONS

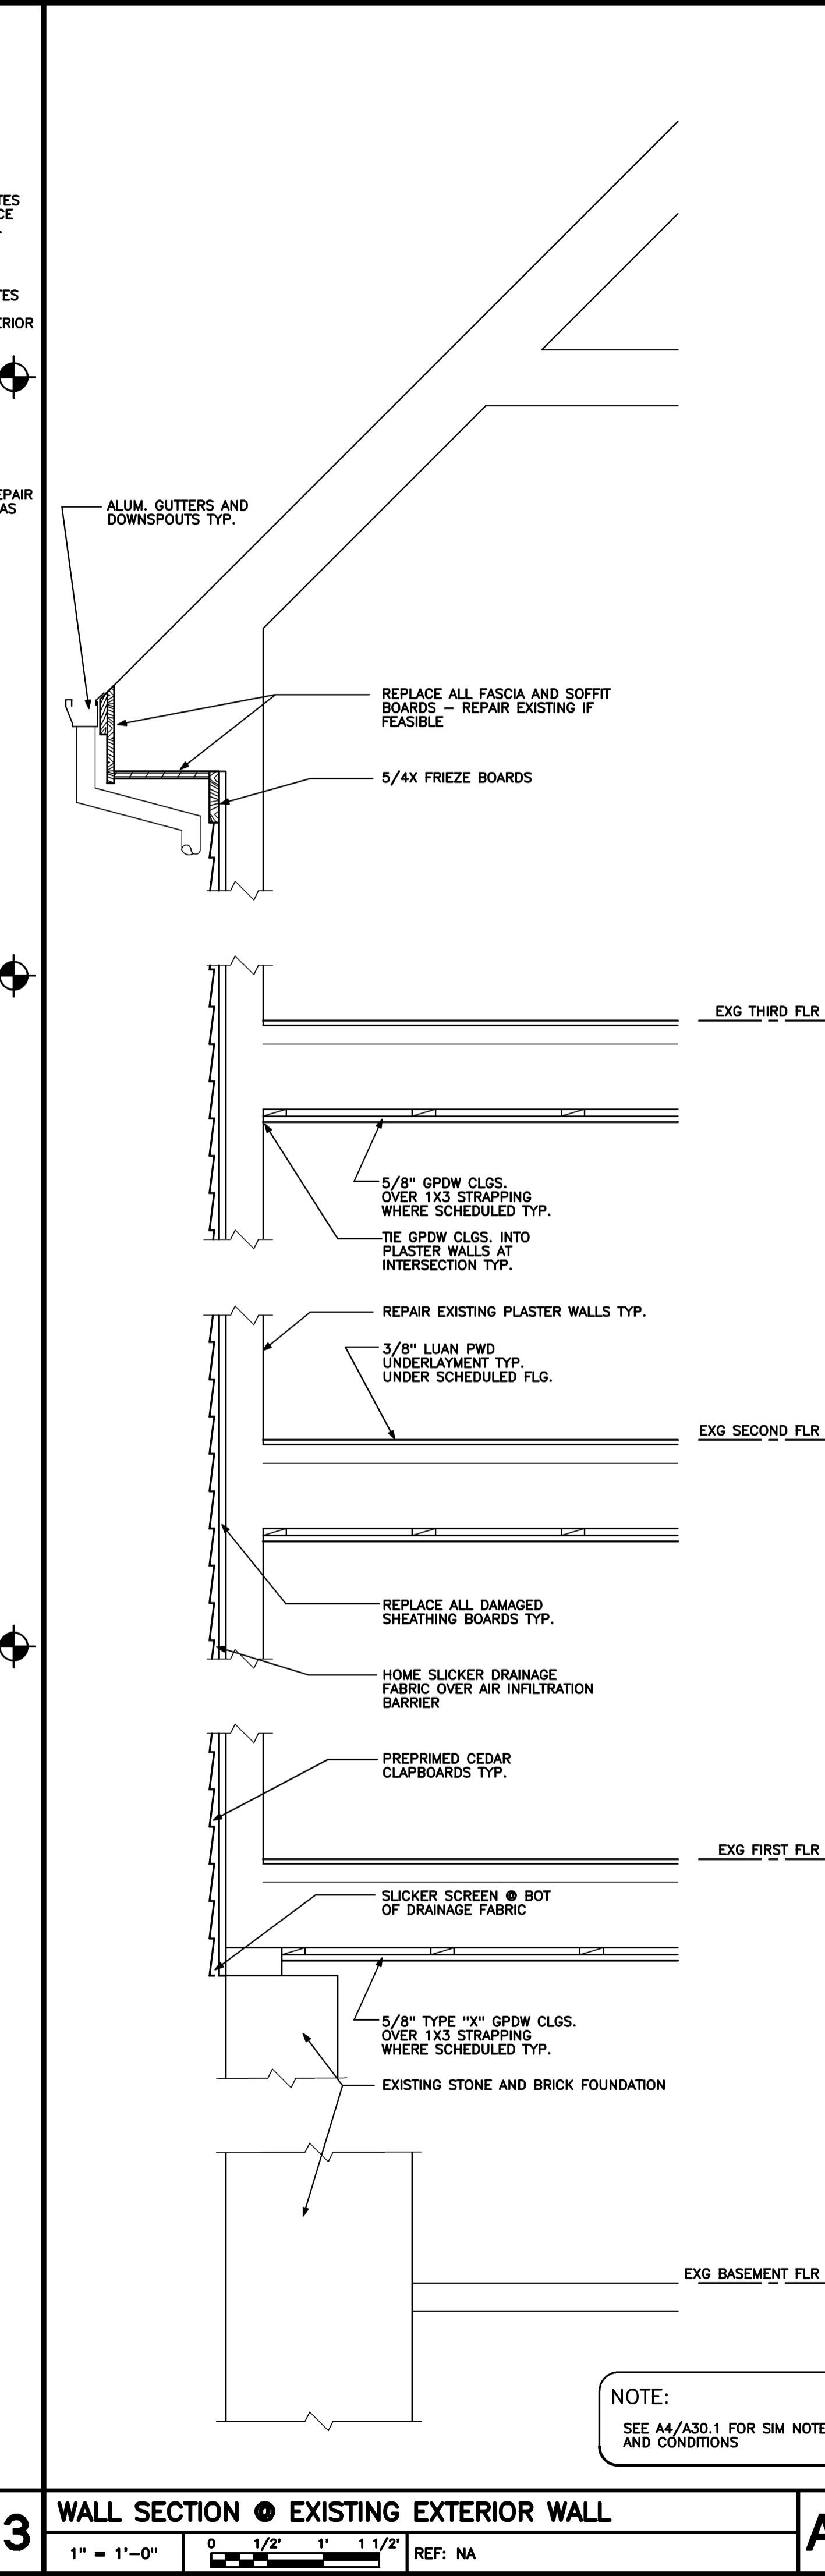

NOTE: SEE A4/A30.1 FOR SIM NOTES AND CONDITIONS

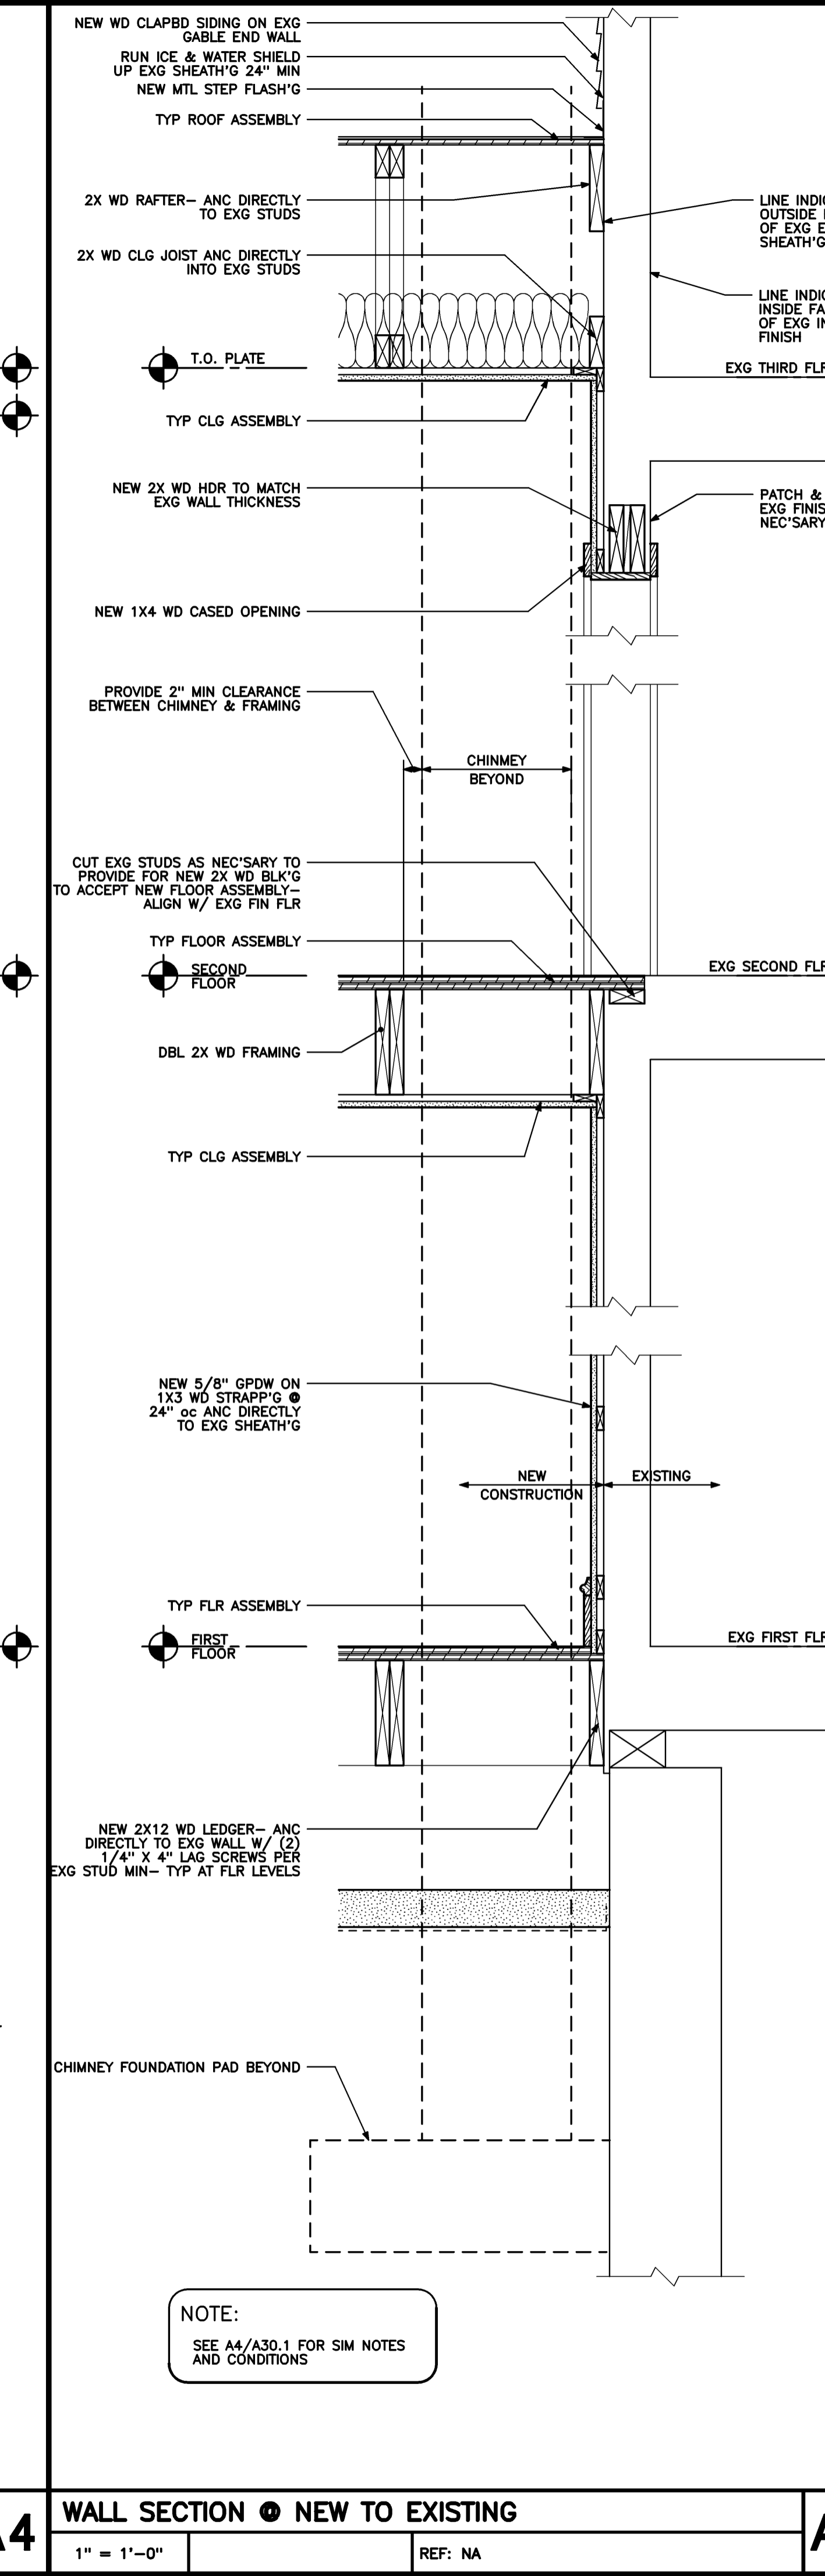

NOTE: SEE A4/A30.1 FOR SIM NOTES AND CONDITIONS

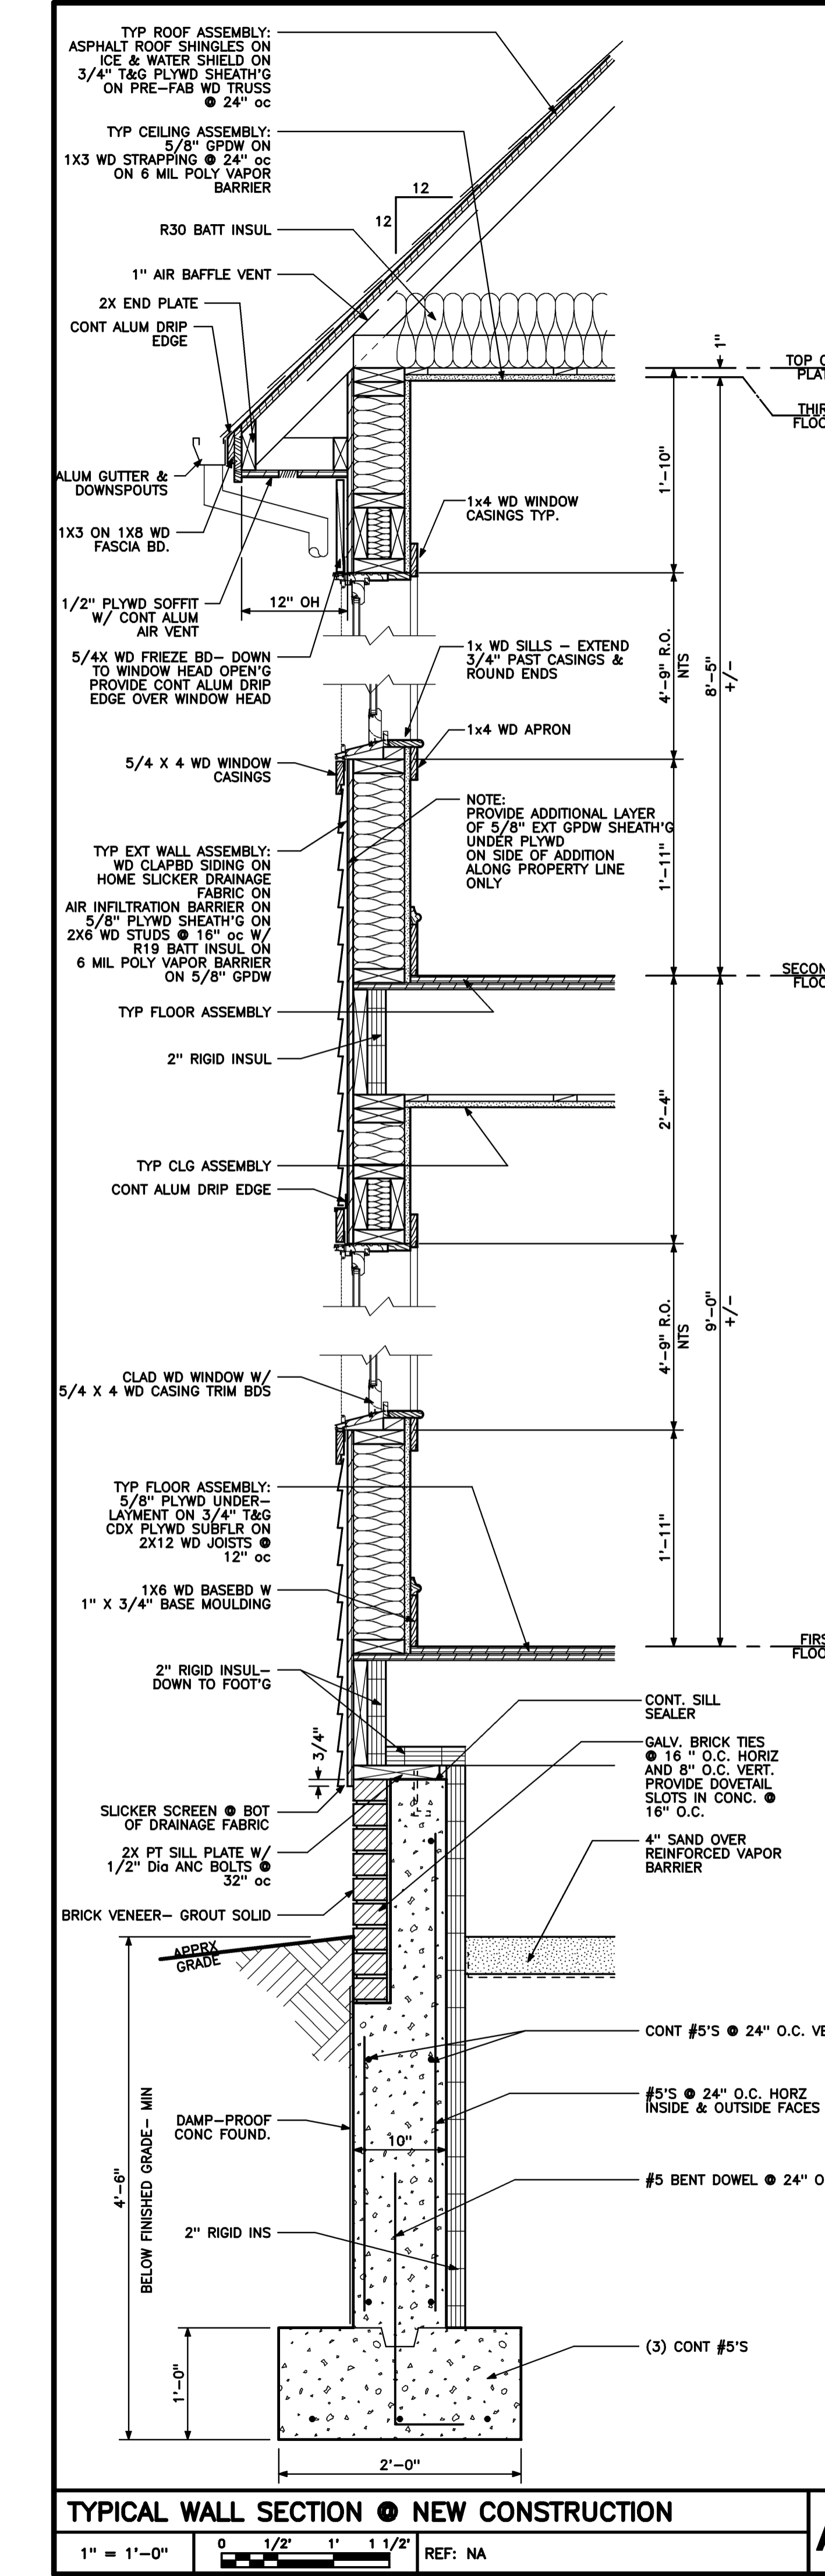

TYPICAL WALL SECTION • NEW CONSTRUCTION
1" = 1'-0" REF: NA

WALL SECTION • NEW TO EXISTING
1" = 1'-0" REF: NA

WALL SECTION • EXISTING EXTERIOR WALL
1" = 1'-0" REF: NA

WALL SECTION • NEW STAIR
1" = 1'-0" REF: NA