


■ Basement apartment


65 PINE STREET - BASEMENT FLOOR PLAN

SCALE: 1/8"=1'-0"

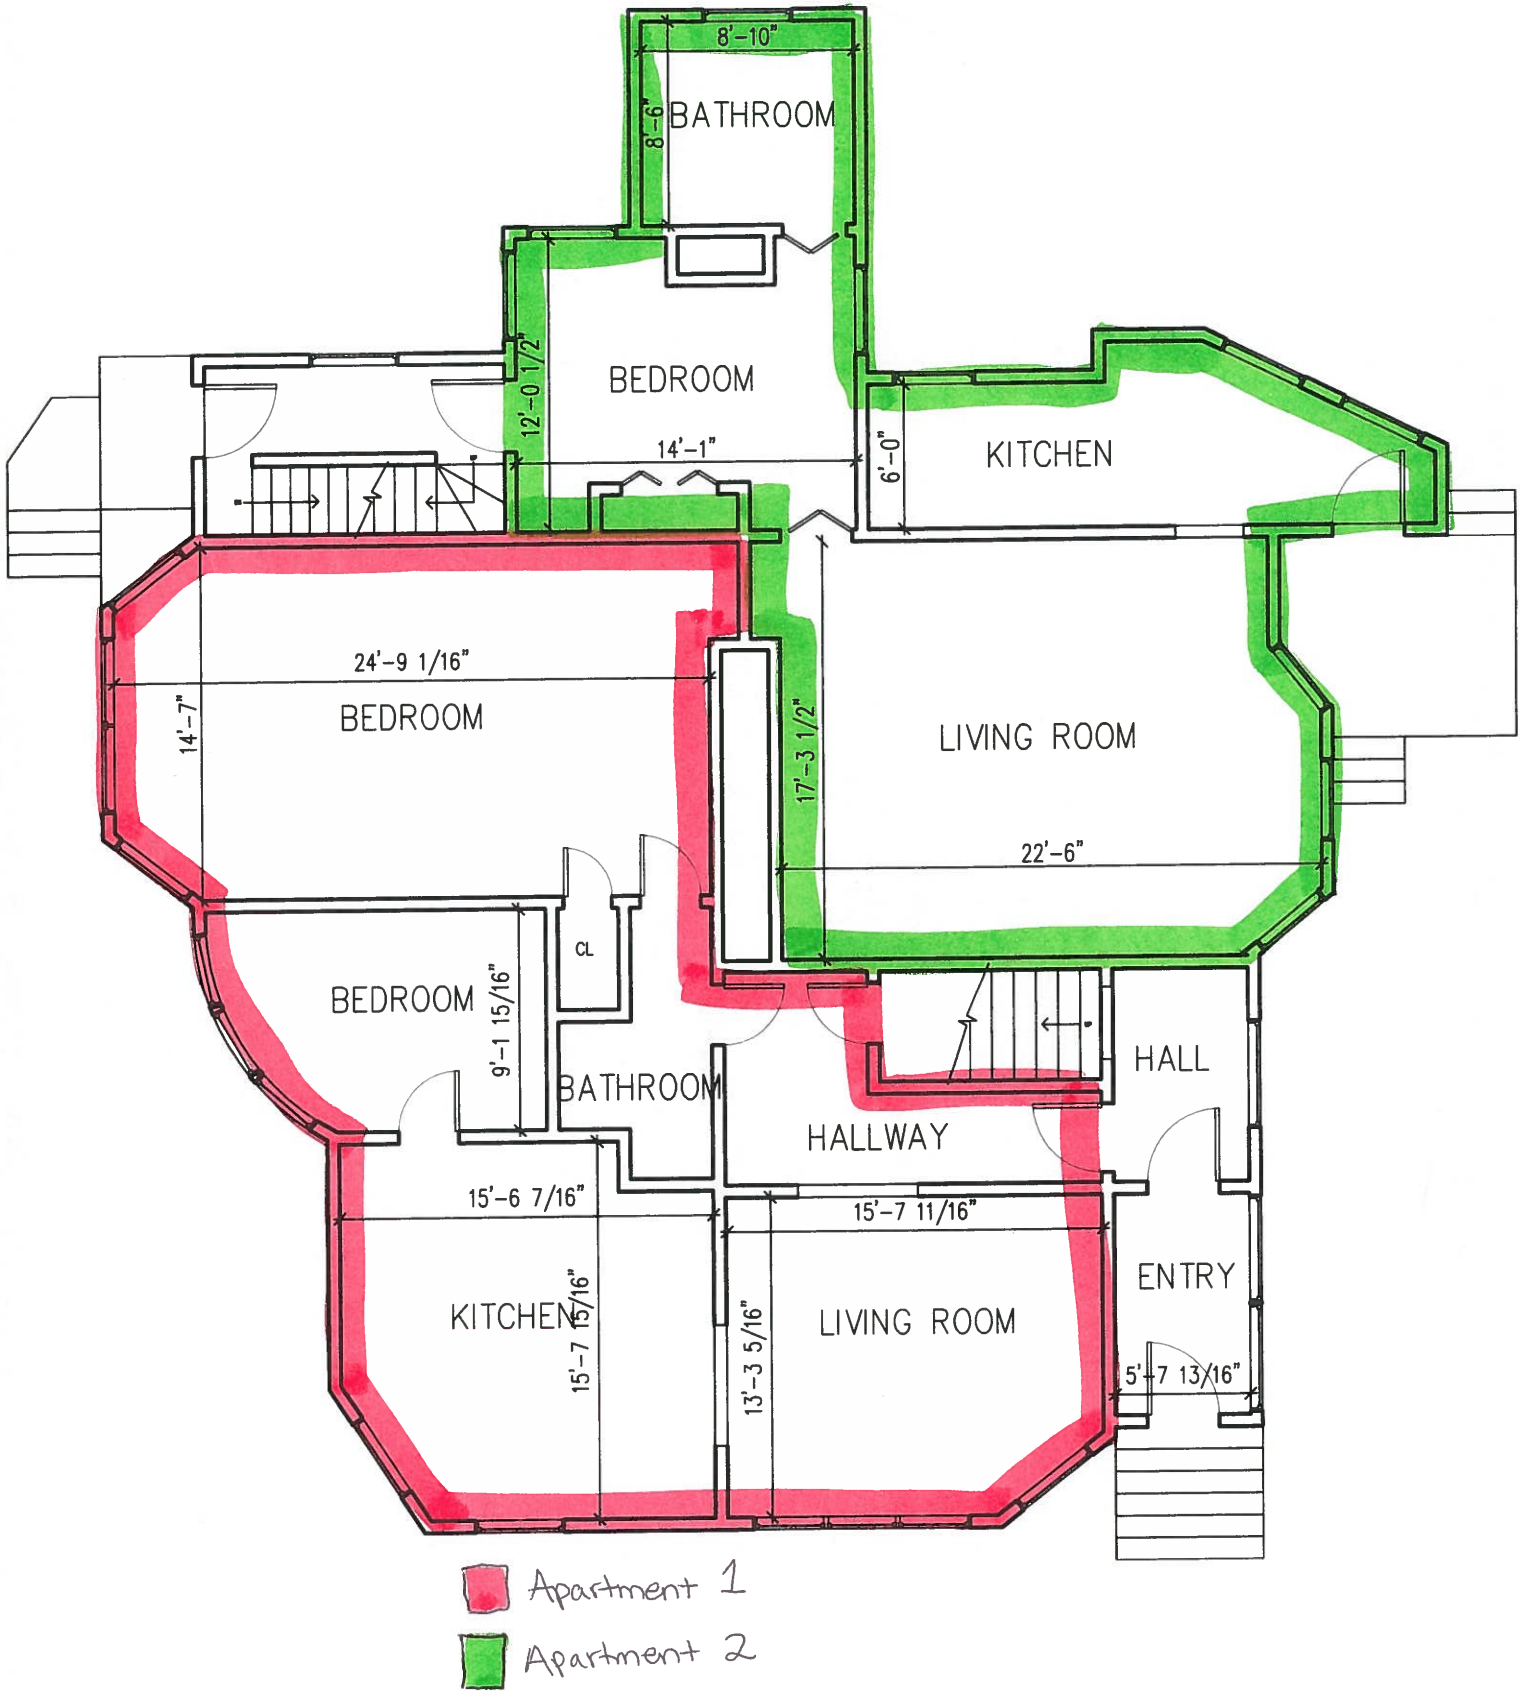


65 PINE STREET - FIRST FLOOR PLAN

SCALE: 1/8"=1'-0"

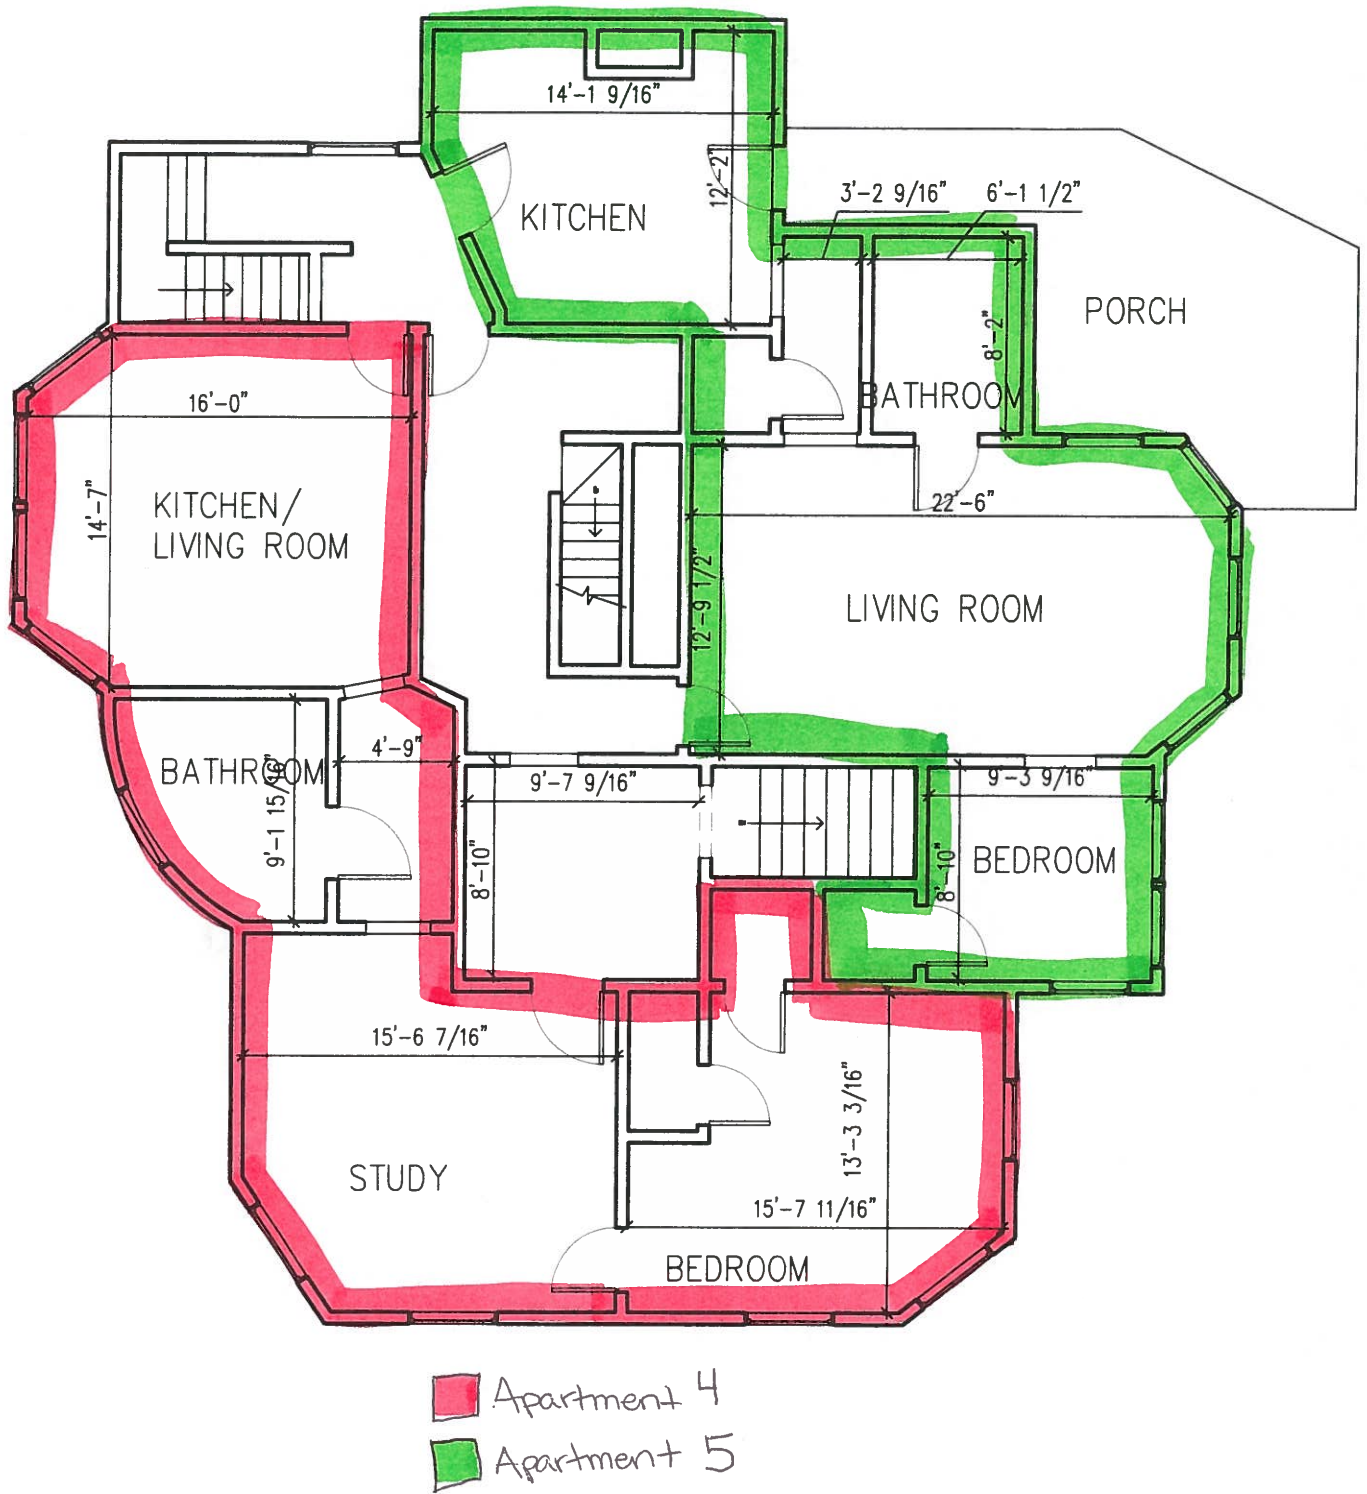

65 PINE STREET - SECOND FLOOR PLAN

SCALE: 1/8"=1'-0"

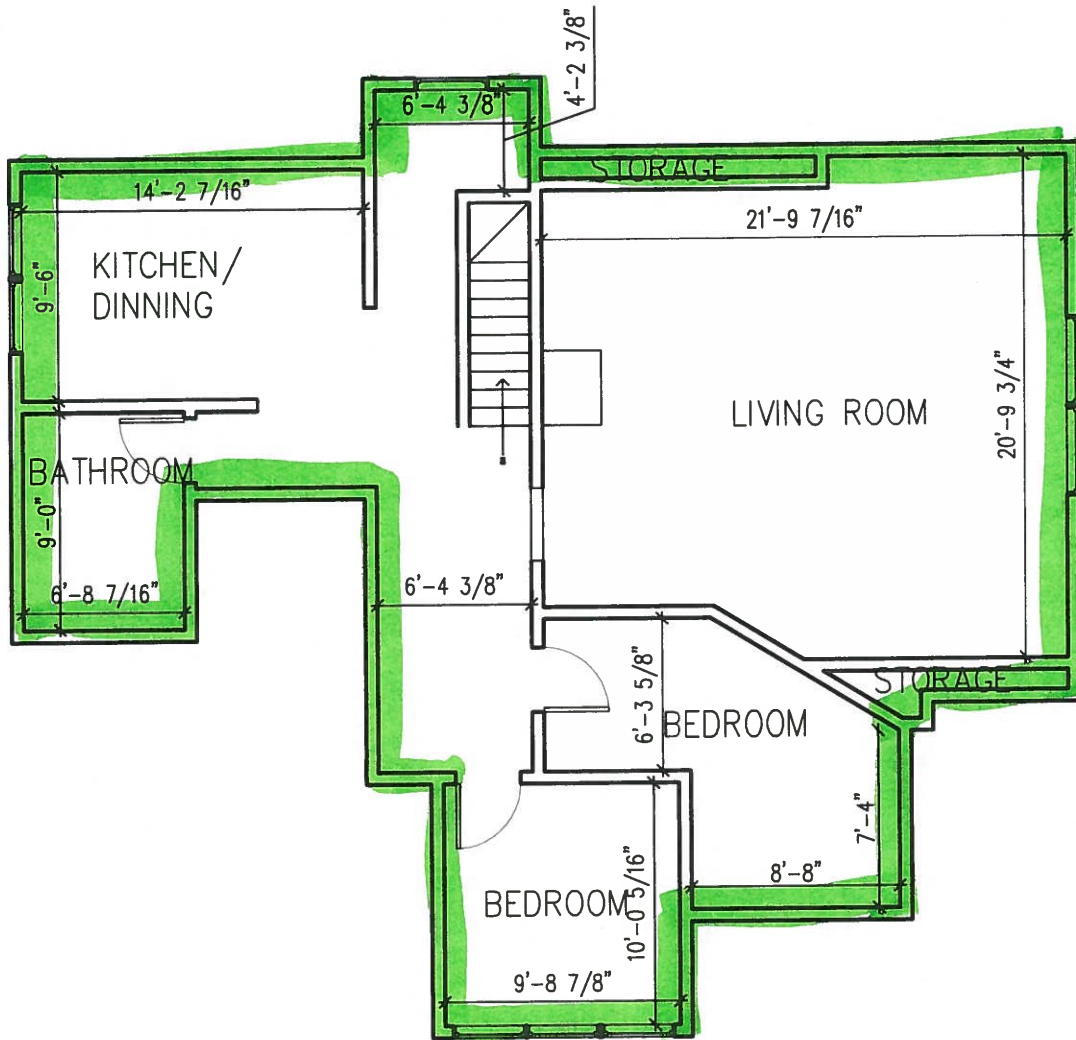

Apartment 6

65 PINE STREET - THIRD FLOOR PLAN

SCALE: 1/8"=1'-0"