



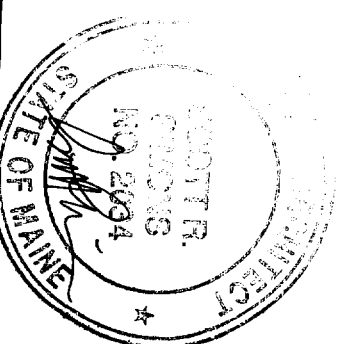

SK-4

SCALE: 1/8" = 1'-0"
DATE: May 3, 2006

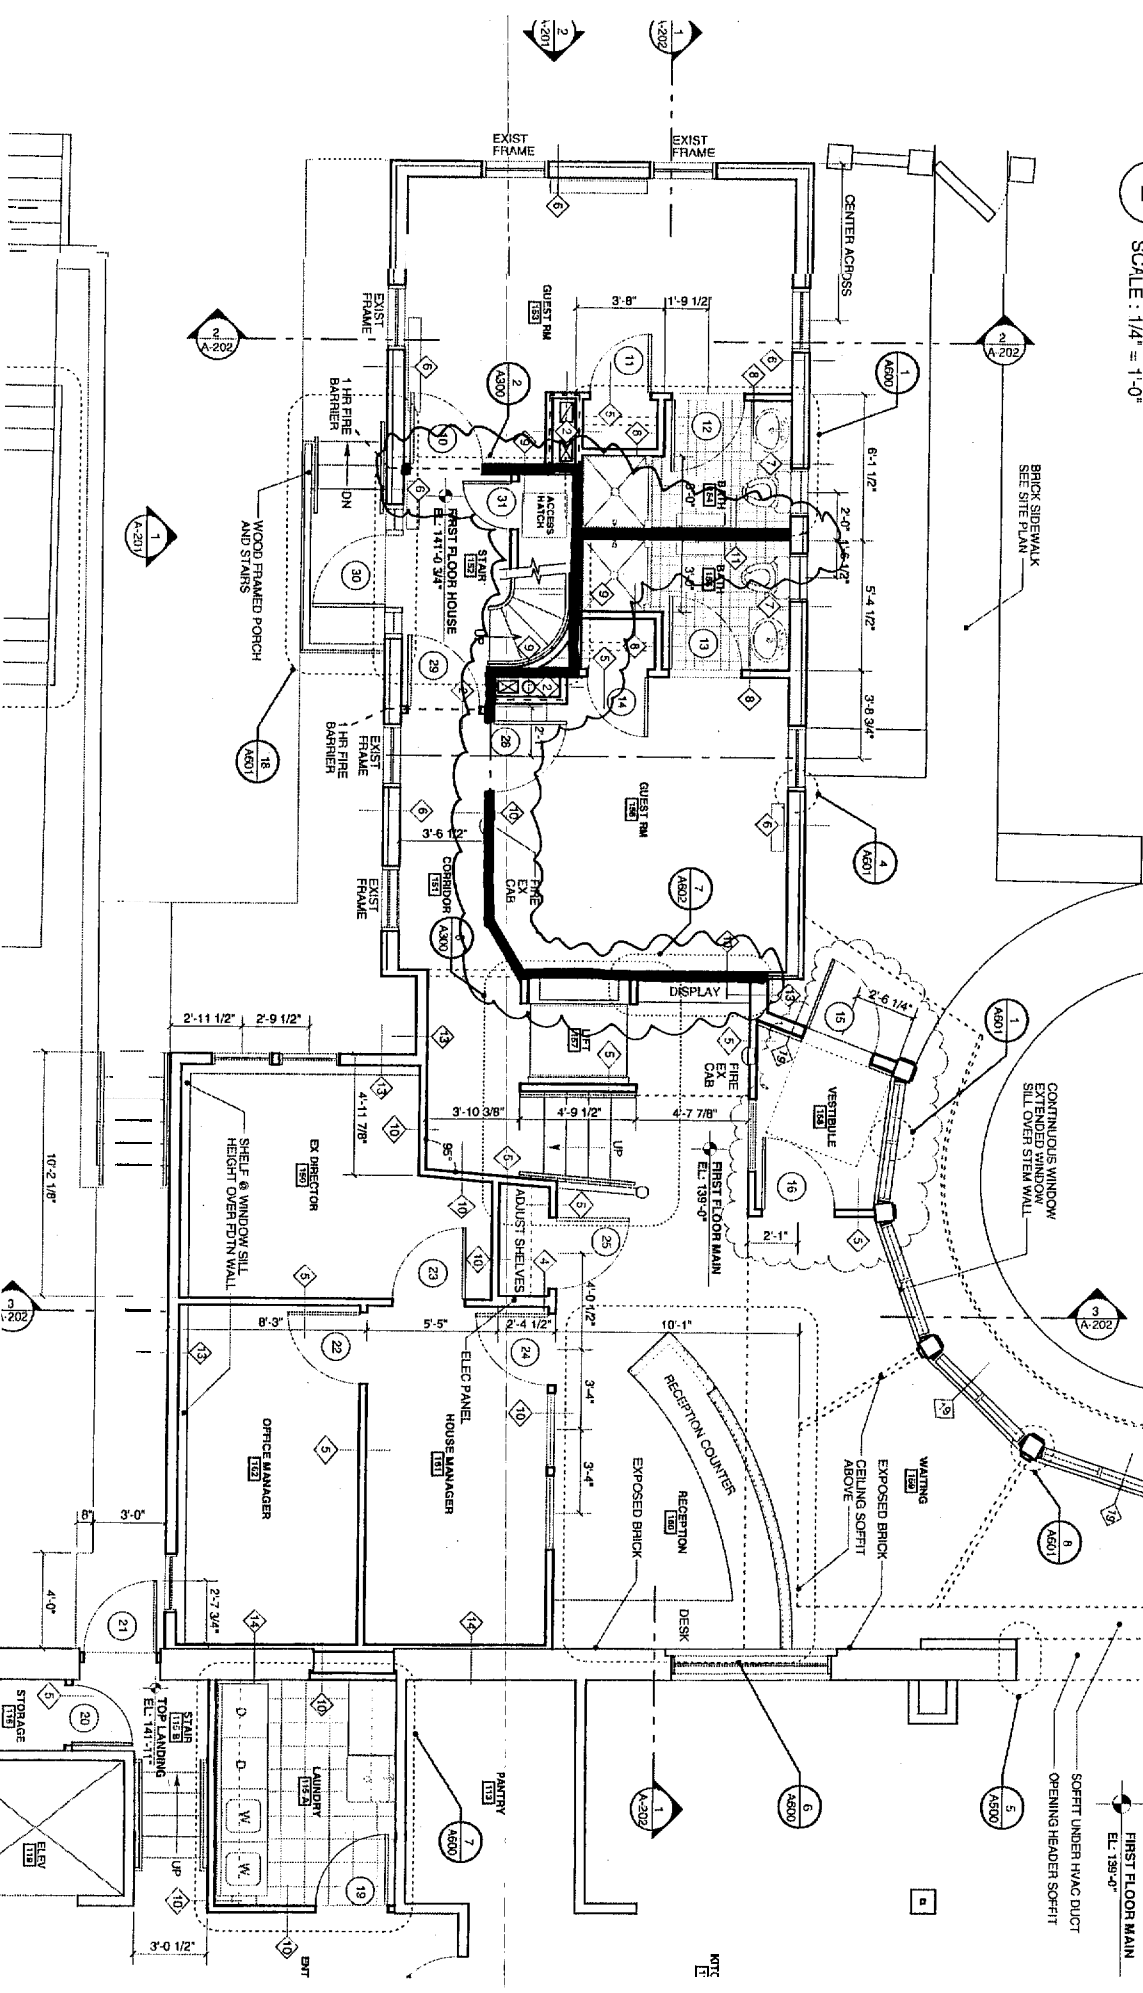

PROJECT: **Ronald McDonald House** PROJECT NO. 2004-0032

PORTLAND, MAINE


FIRST FLOOR STC 50 WALLS



75 York Street
Portland, Maine 04101 
phone 207 772 4656

May 3, 2006

2006 © Scott Simons Architects

SK-6

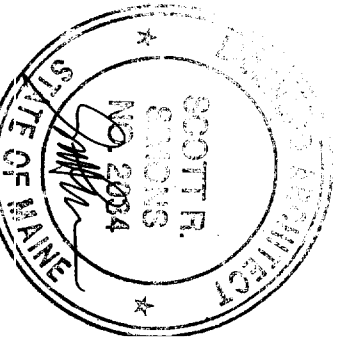

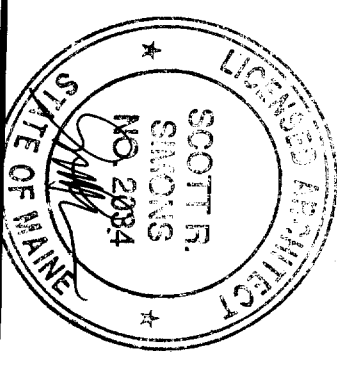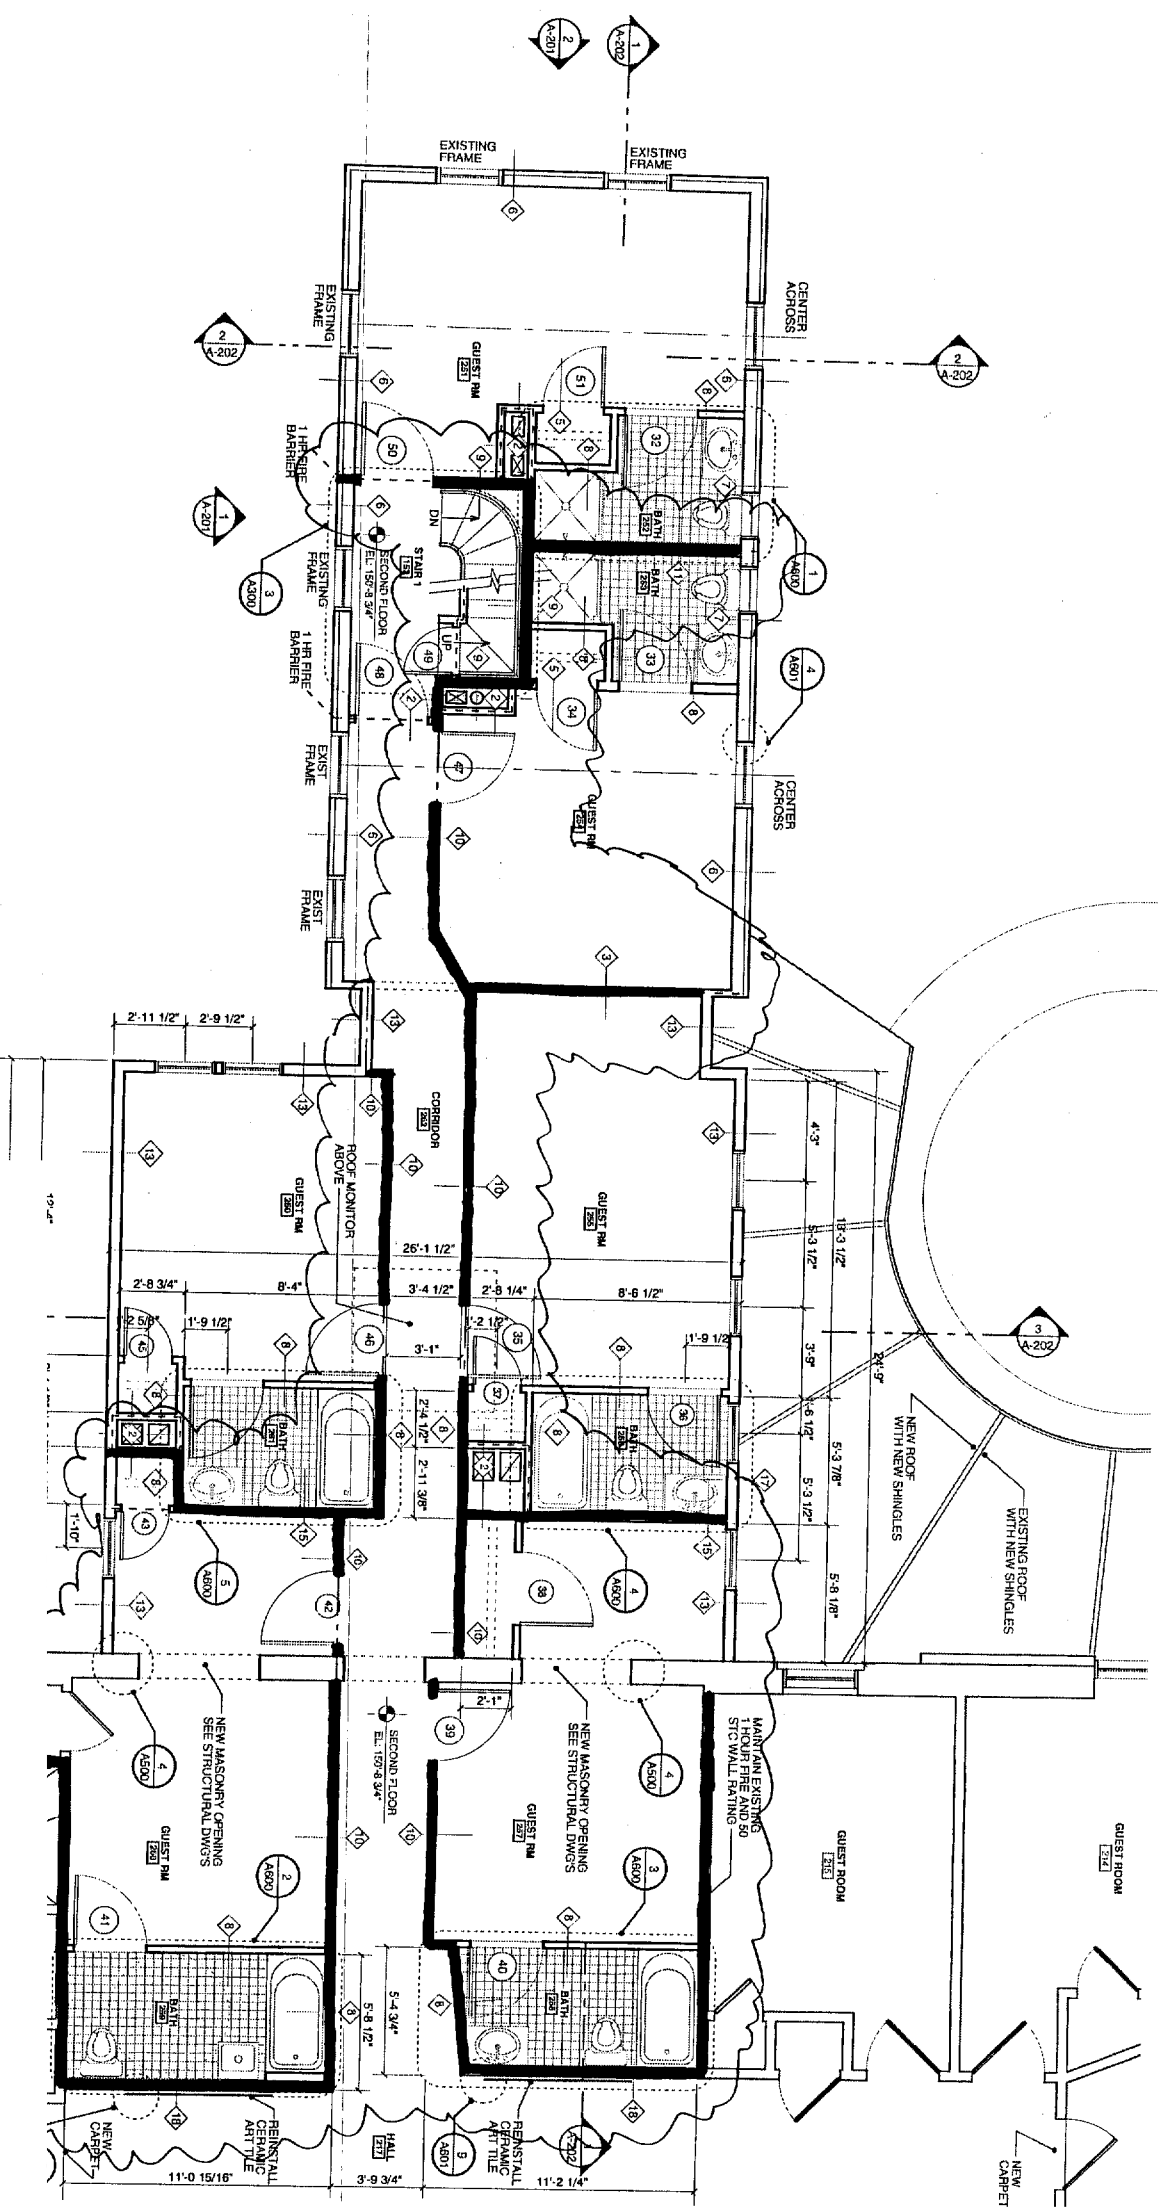

PROJECT: **Ronald McDonald House** PROJECT NO. **2006-003**
PORTLAND, MAINE



TITLE: **SECOND FLOOR 1 HR FIRE WALLS**

SCALE: **1/8" = 1'-0"**
DATE: **May 3, 2006**

75 York Street
Portland, Maine 04101
phone 207 772 4656
fax 207 828 4656

8

SK-7

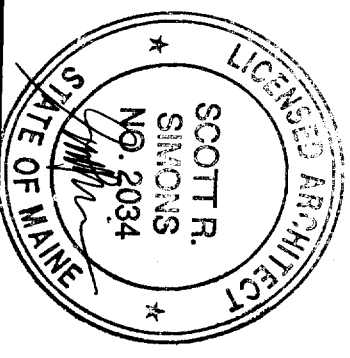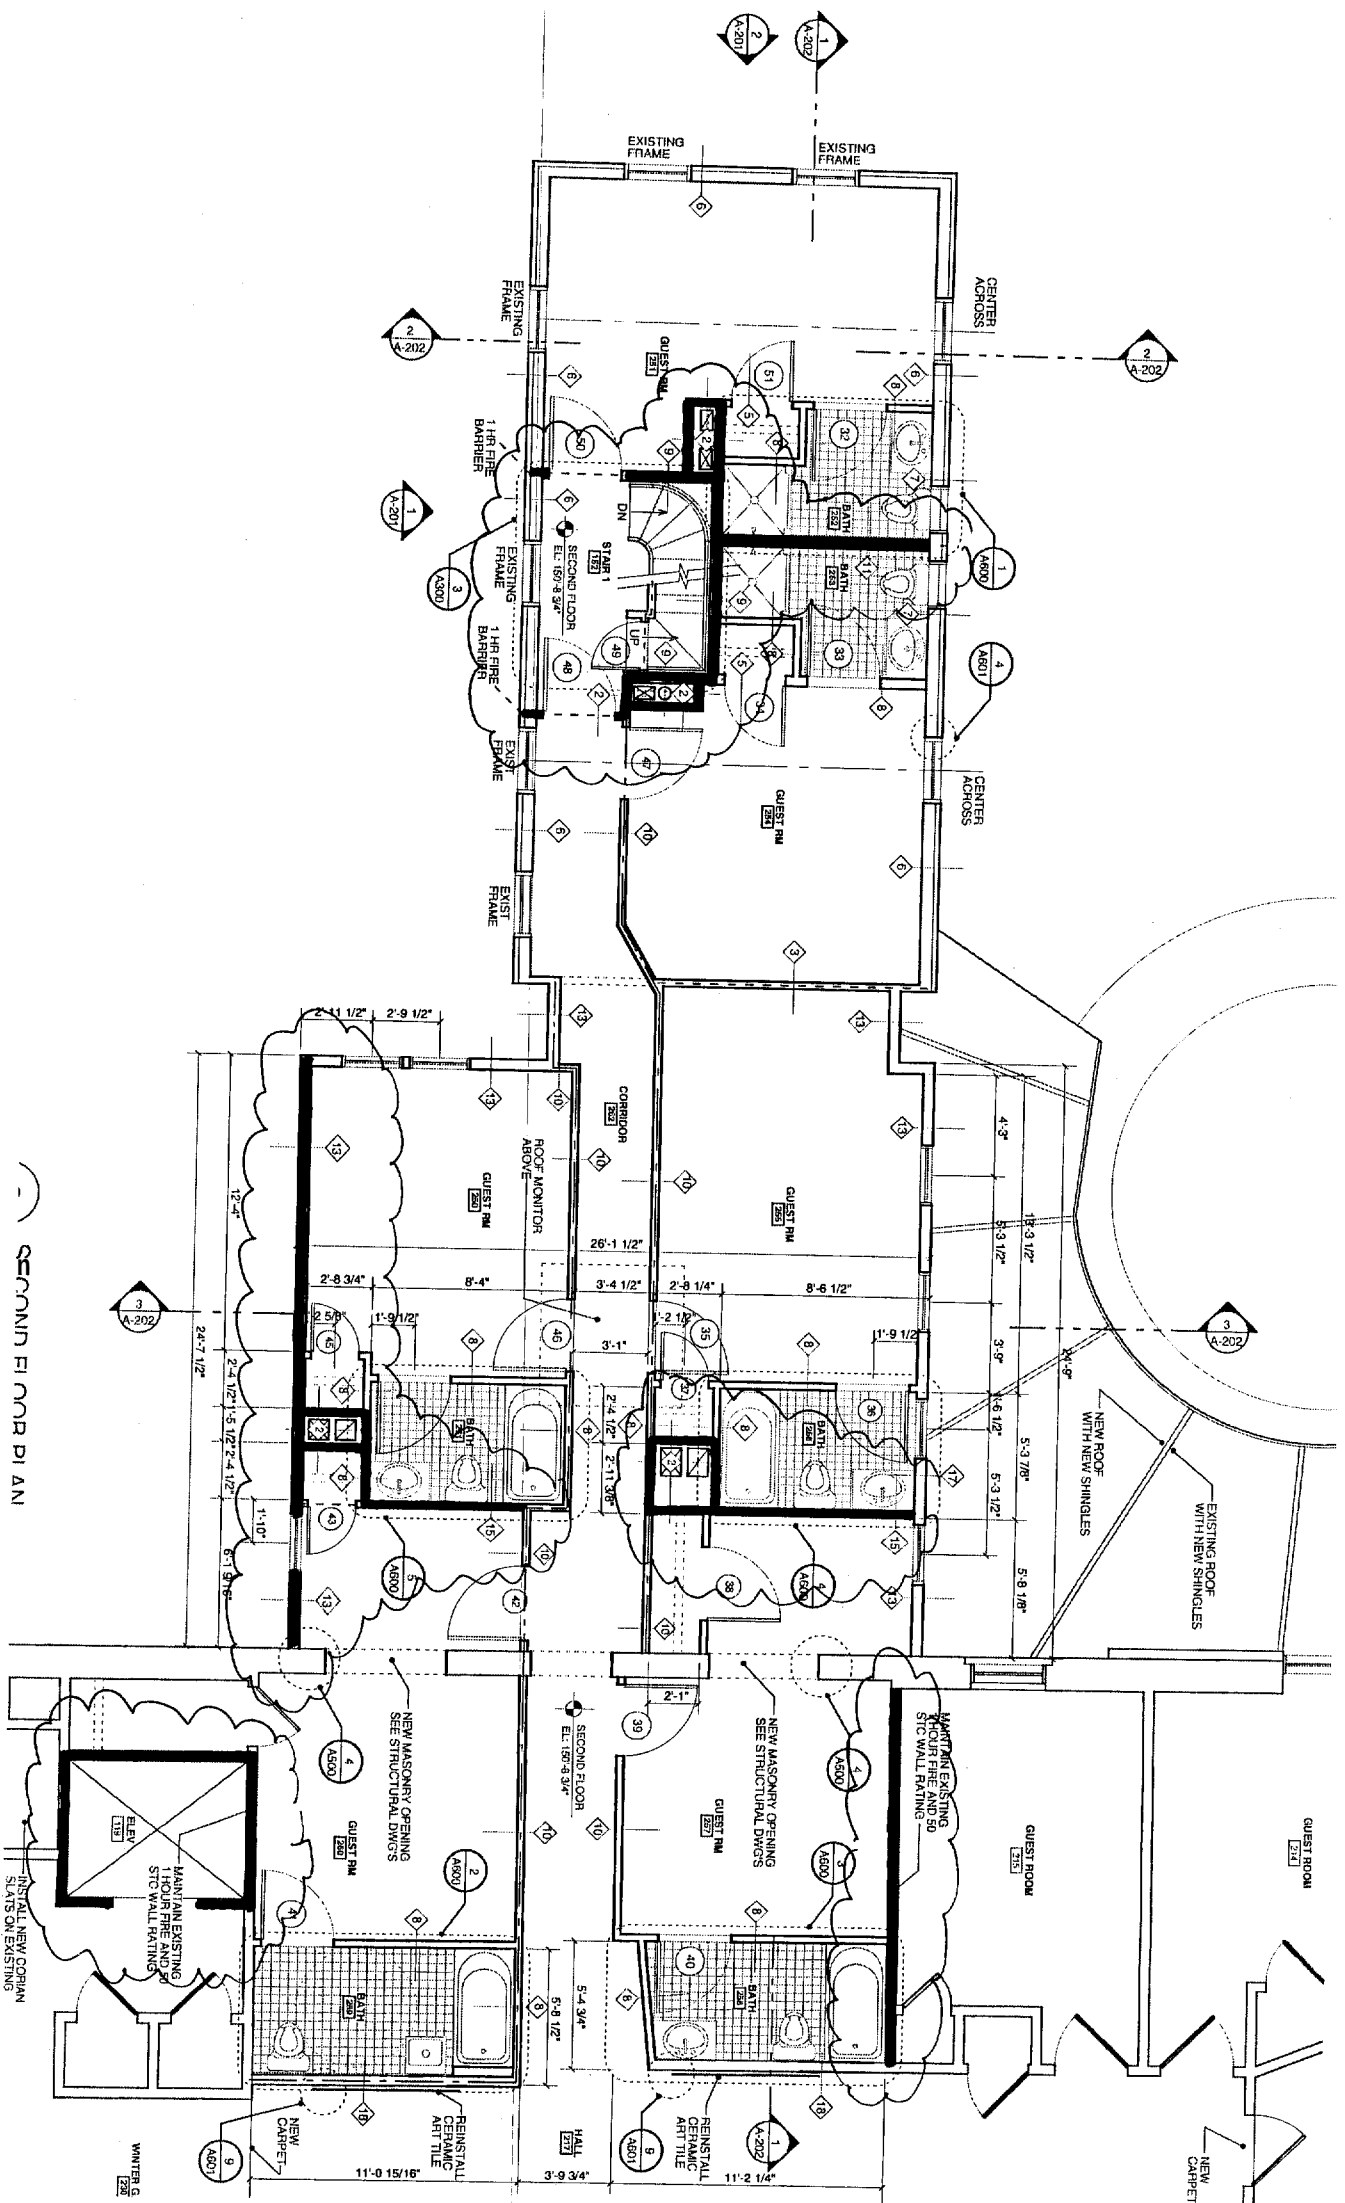

PROJECT: Ronald McDonald House PORTLAND, MAINE PROJECT NO. 2004-0032




TITLE: SECOND FLOOR 50 STC WALLS

SCALE: 1/8" = 1'-0"
DATE: May 3, 2006


75 York Street
Portland, Maine 04101
phone 207 772 4656
fax 207 828 4656

SK-9


2006 © Scott Simons Architects

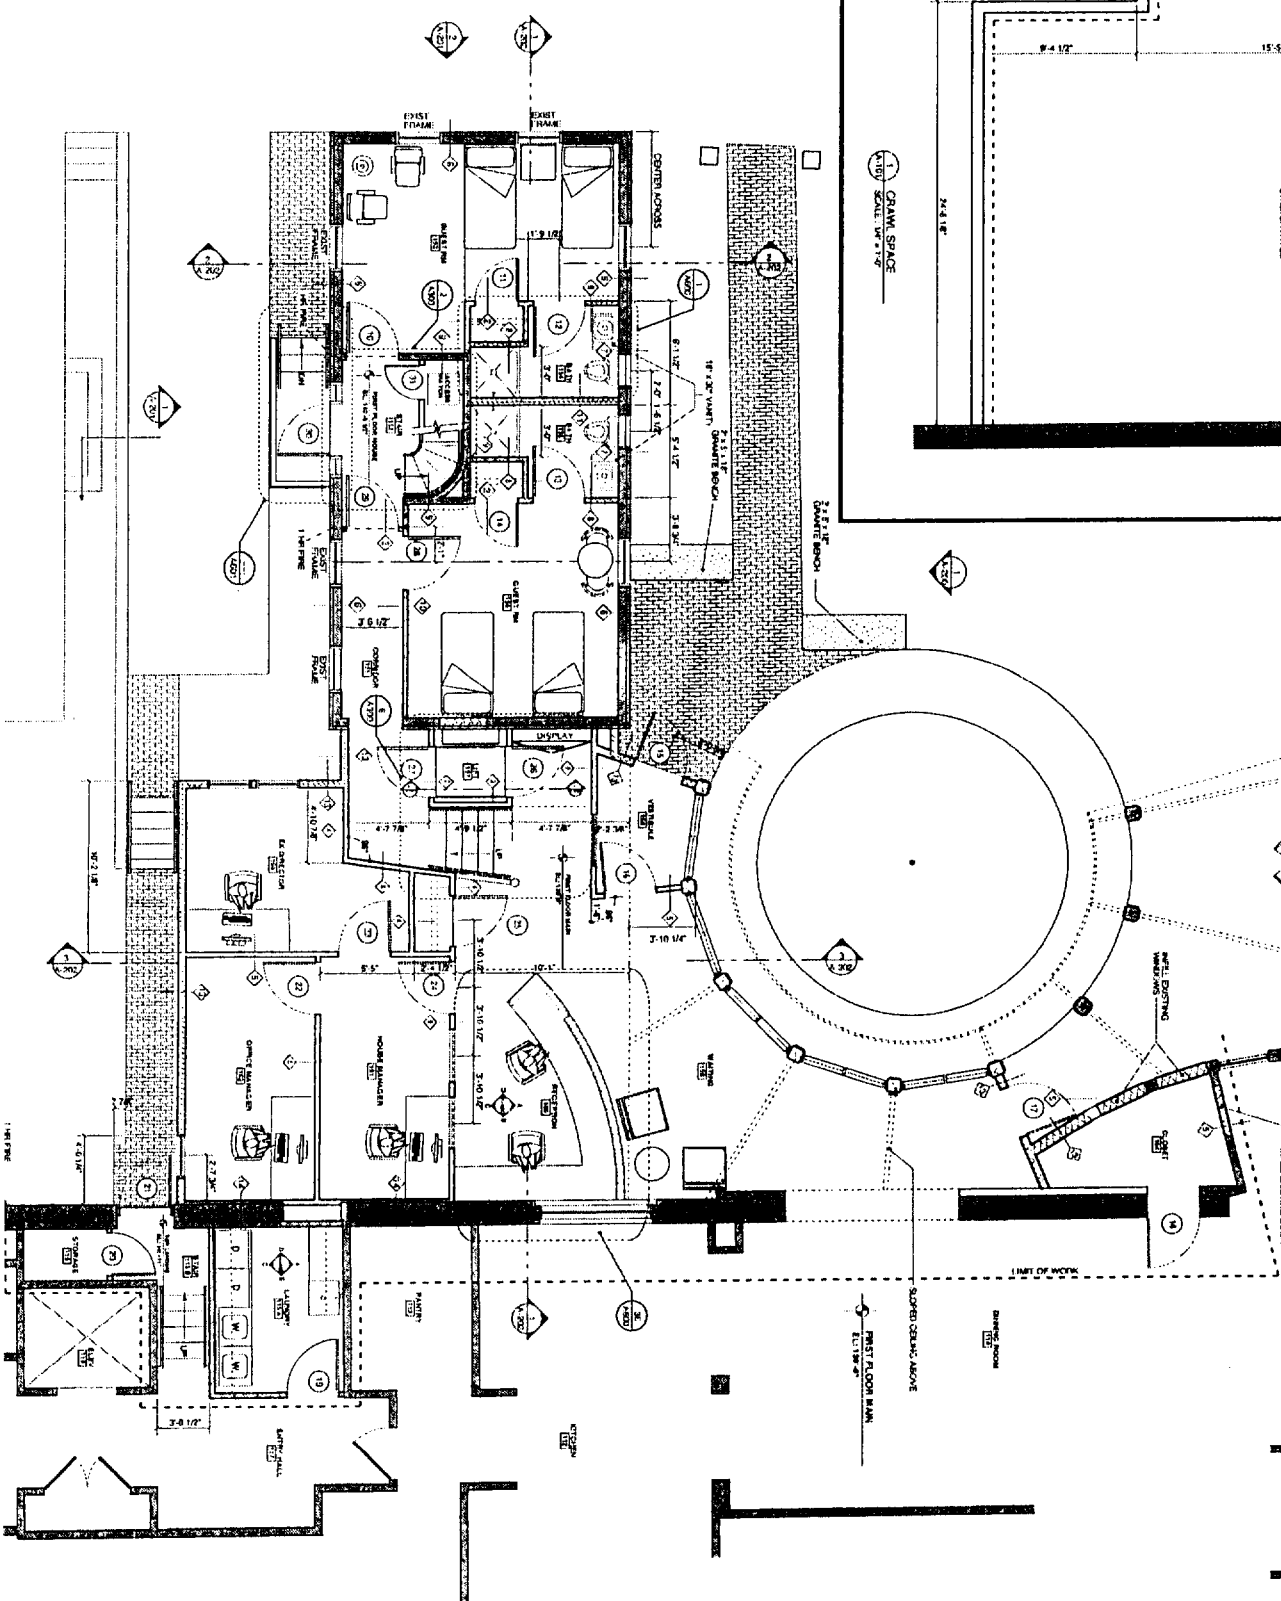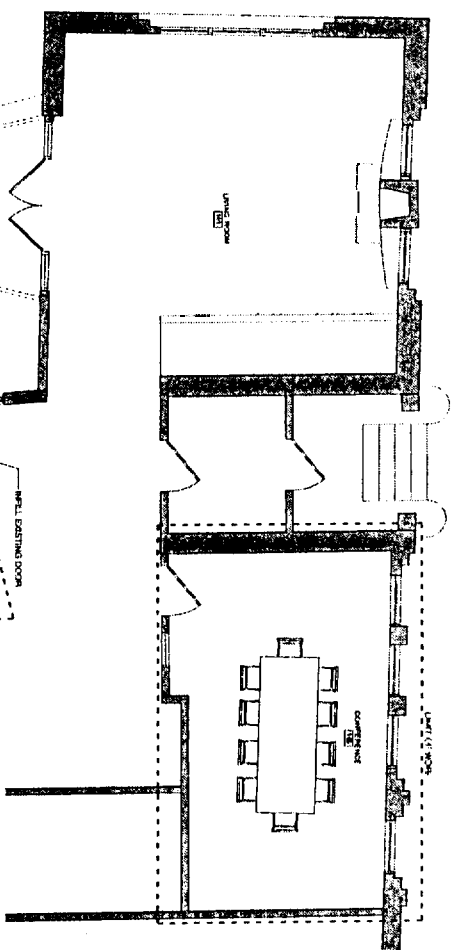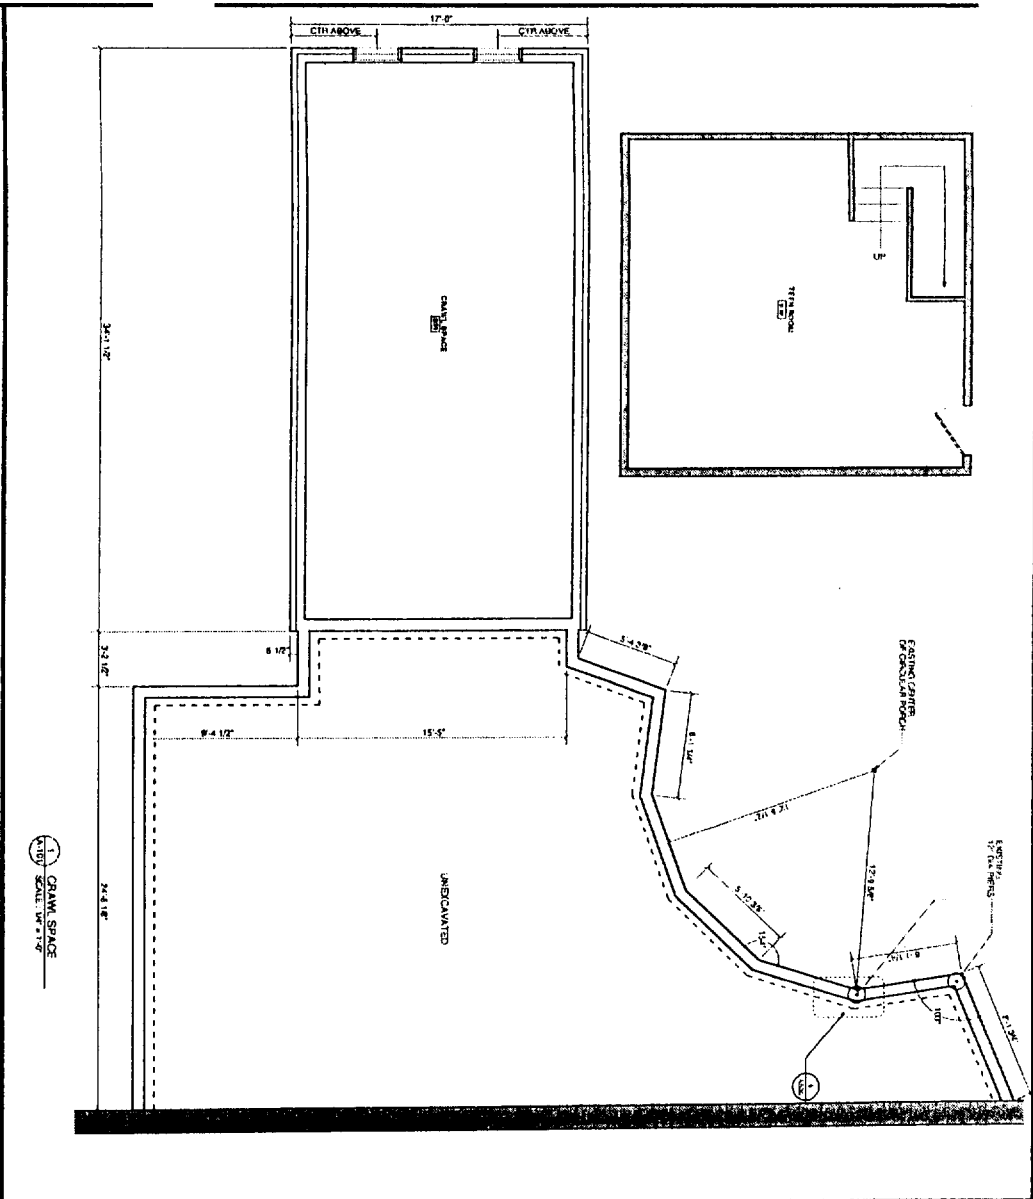

ST-100 10-10-10	
---	--

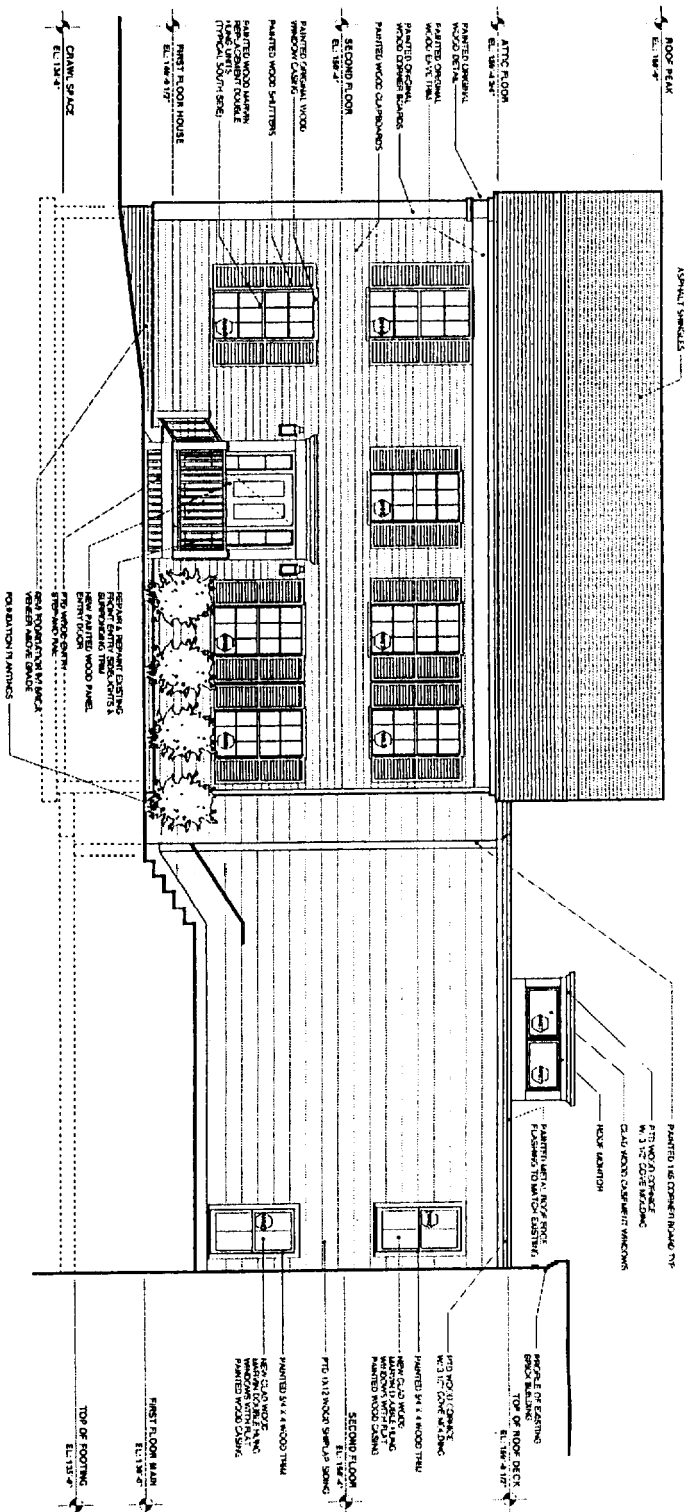


1 SOUTH ELEVATION
SCALE 1/8\"/>

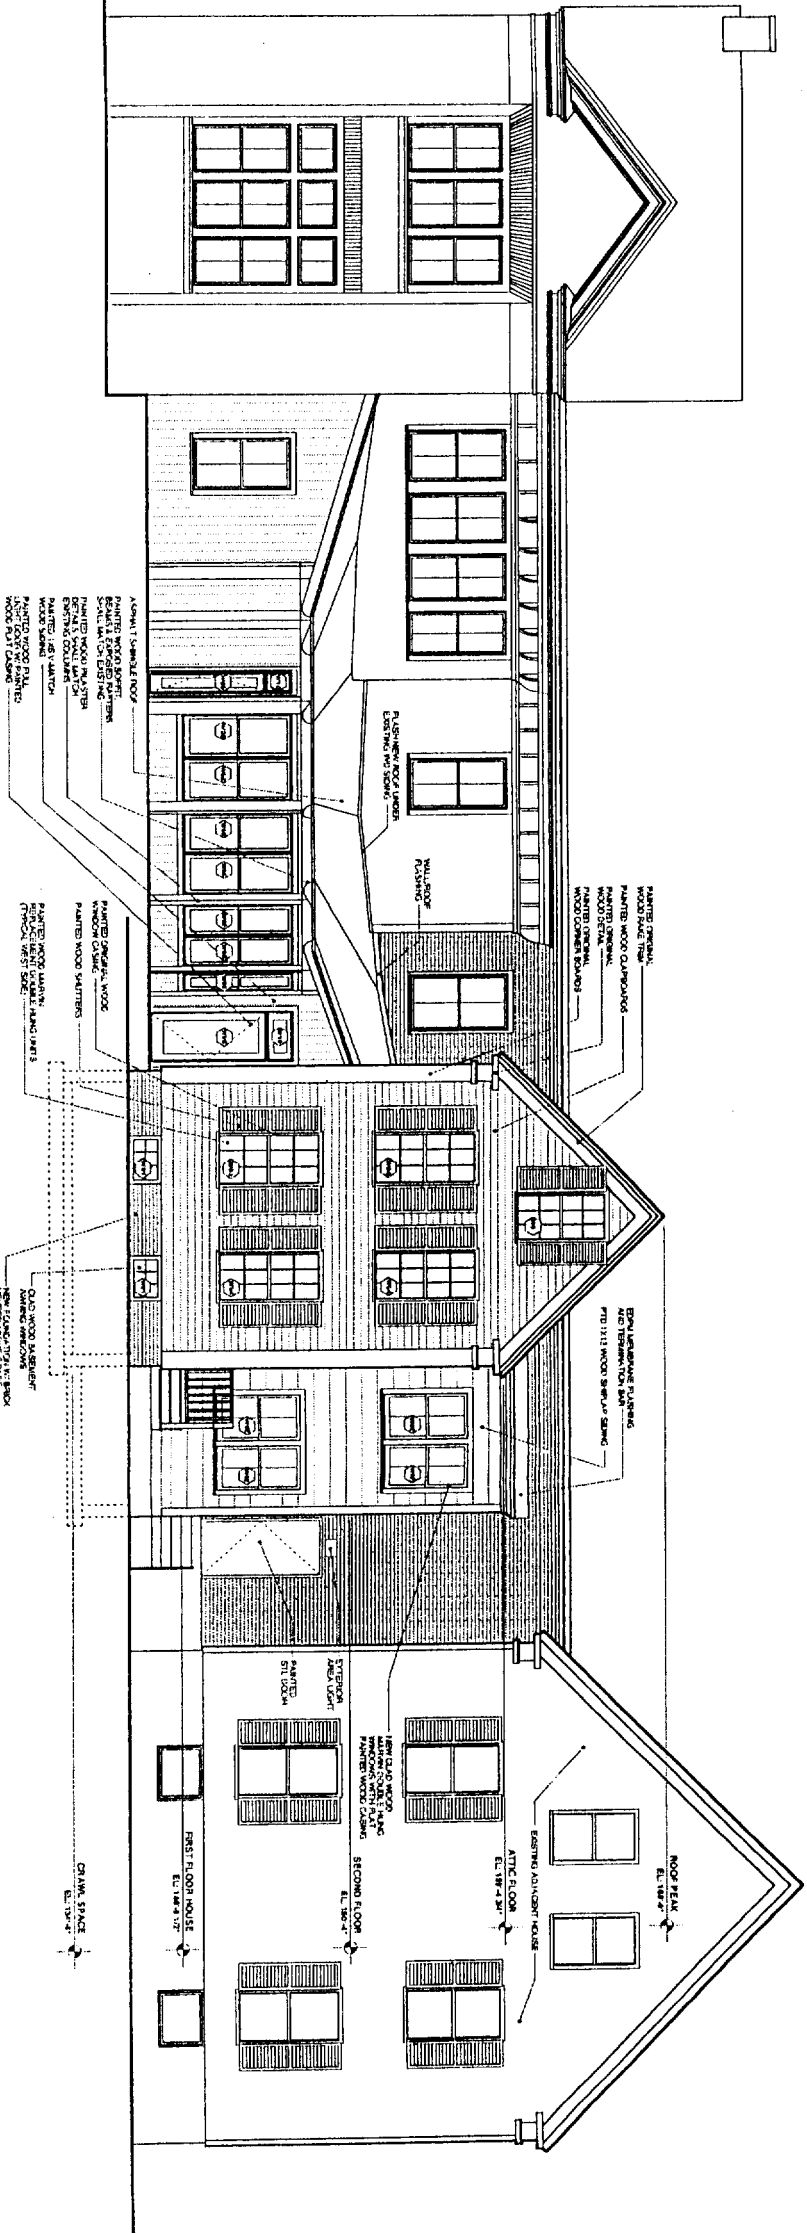


Ronald McDonald House 1700 1st Street Portland, ME 04101 Tel: 207.774.1234 Fax: 207.774.1235		THIS DRAWING IS THE PROPERTY OF ARCHITECTS & ENGINEERS AND IS NOT TO BE COPIED OR REPRODUCED IN PART OR WHOLE.	
PROJECT RONALD MCDONALD HOUSE		TITLE SOUTH & WEST EXTERIOR ELEVATIONS	
BRACKETT & CARLETON STREET PORTLAND, ME		STATUS CD COORDINATION SET	
DATE 07/27/2008		SCALE 1/8\"/>	
PROJECT NO. 100000000		REVISION DATE	

BRACKETT STREET

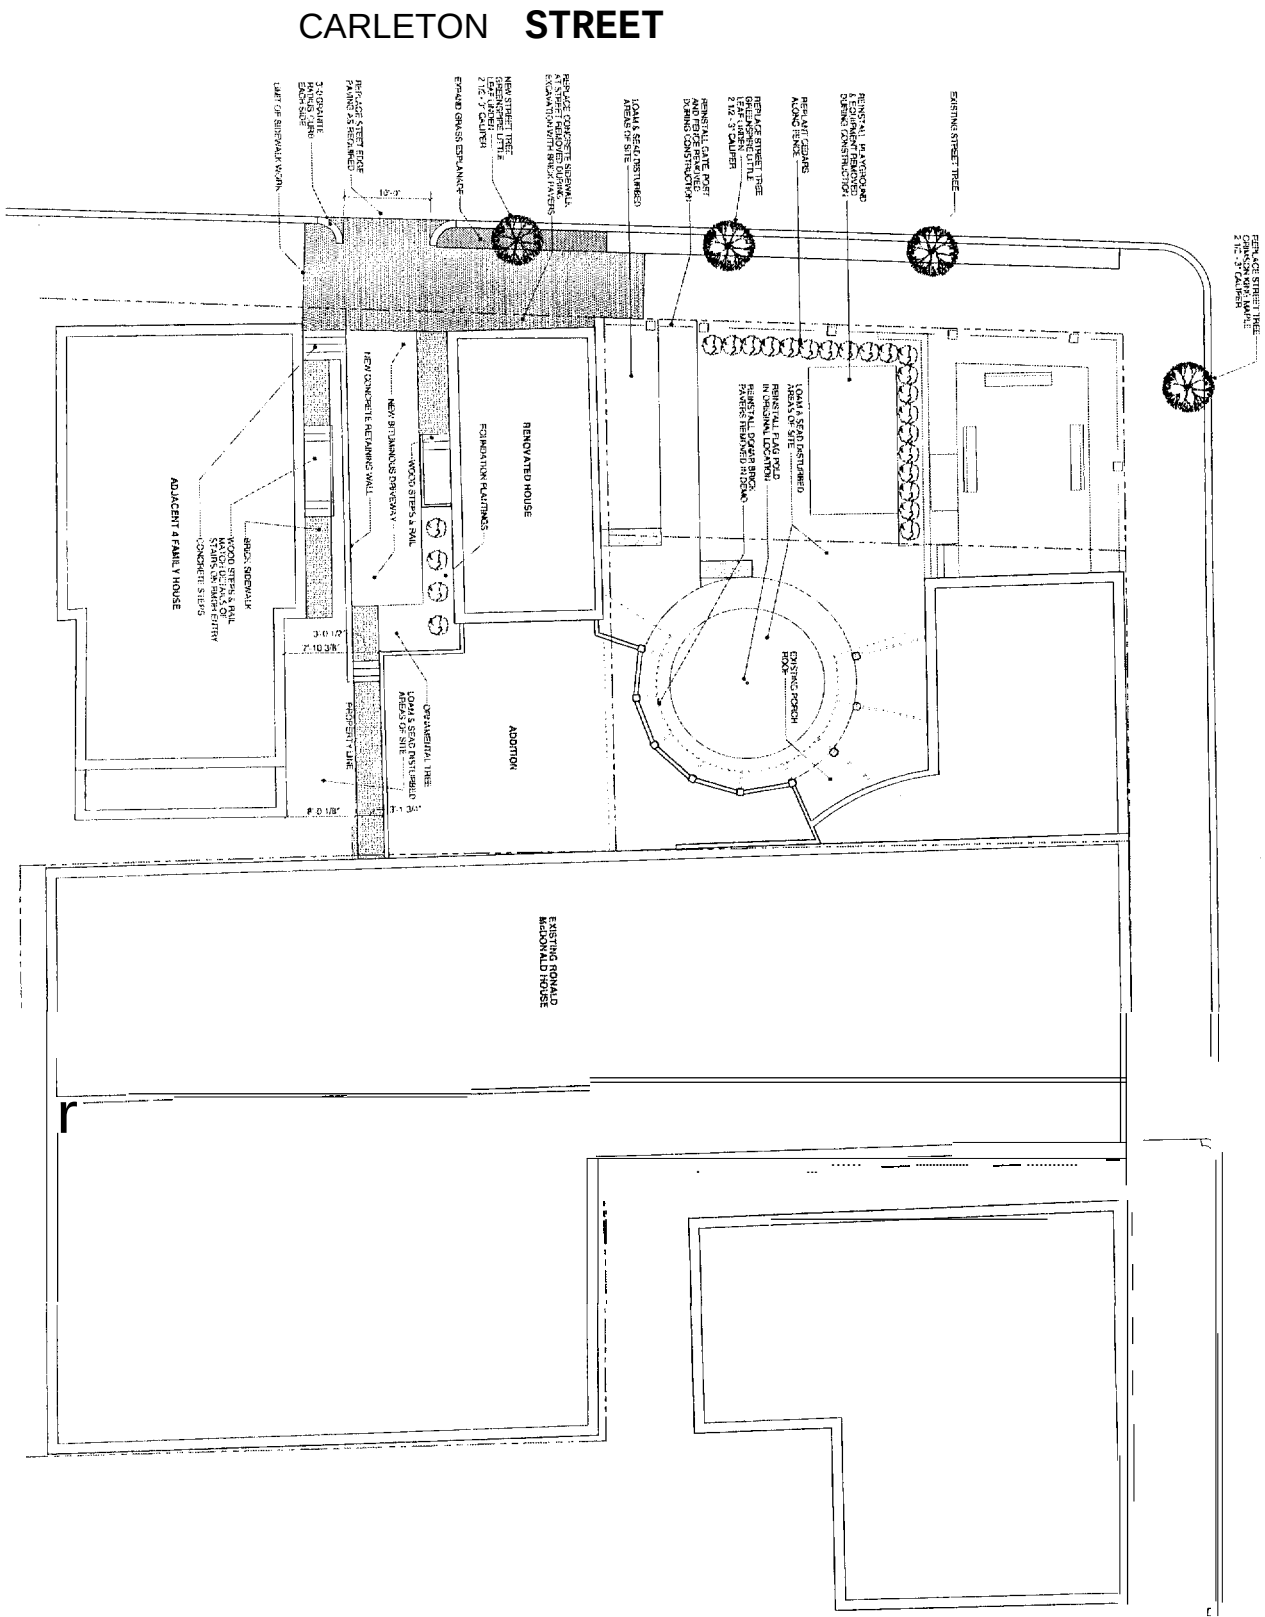


CARLETON STREET


THE DONALDSON & SONS COMPANY, INC. ARCHITECTS 1000 N. BROAD STREET PORTLAND, ME 04101 REPRODUCED IN PART OR WHOLE		DATE: 2006 SCALE: 1/8" = 1'-0" PROJECT NO: 2004-0012-00 DRAWN BY: 2005 Susan Shuman Architects	
PROJECT RONALD MCDONALD HOUSE BRACKETT & CARLETON STREET PORTLAND, ME		DATE: 2006 SCALE: 1/8" = 1'-0" PROJECT NO: 2004-0012-00 DRAWN BY: 2005 Susan Shuman Architects	
TITLE SITE PLAN		DATE: 2006 SCALE: 1/8" = 1'-0" PROJECT NO: 2004-0012-00 DRAWN BY: 2005 Susan Shuman Architects	
CD COORDINATION SET		DATE: 2006 SCALE: 1/8" = 1'-0" PROJECT NO: 2004-0012-00 DRAWN BY: 2005 Susan Shuman Architects	

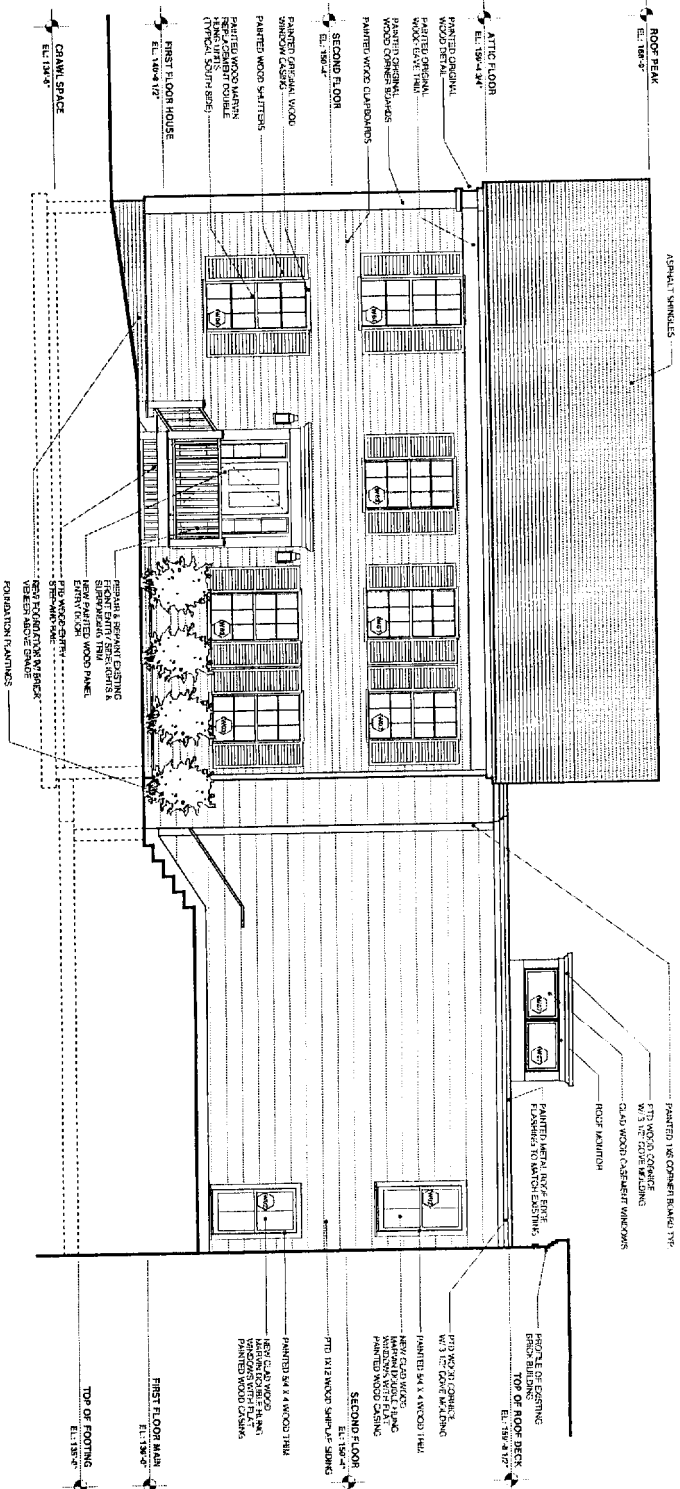


1 SOUTH ELEVATION
SCALE: 1/8\"/>

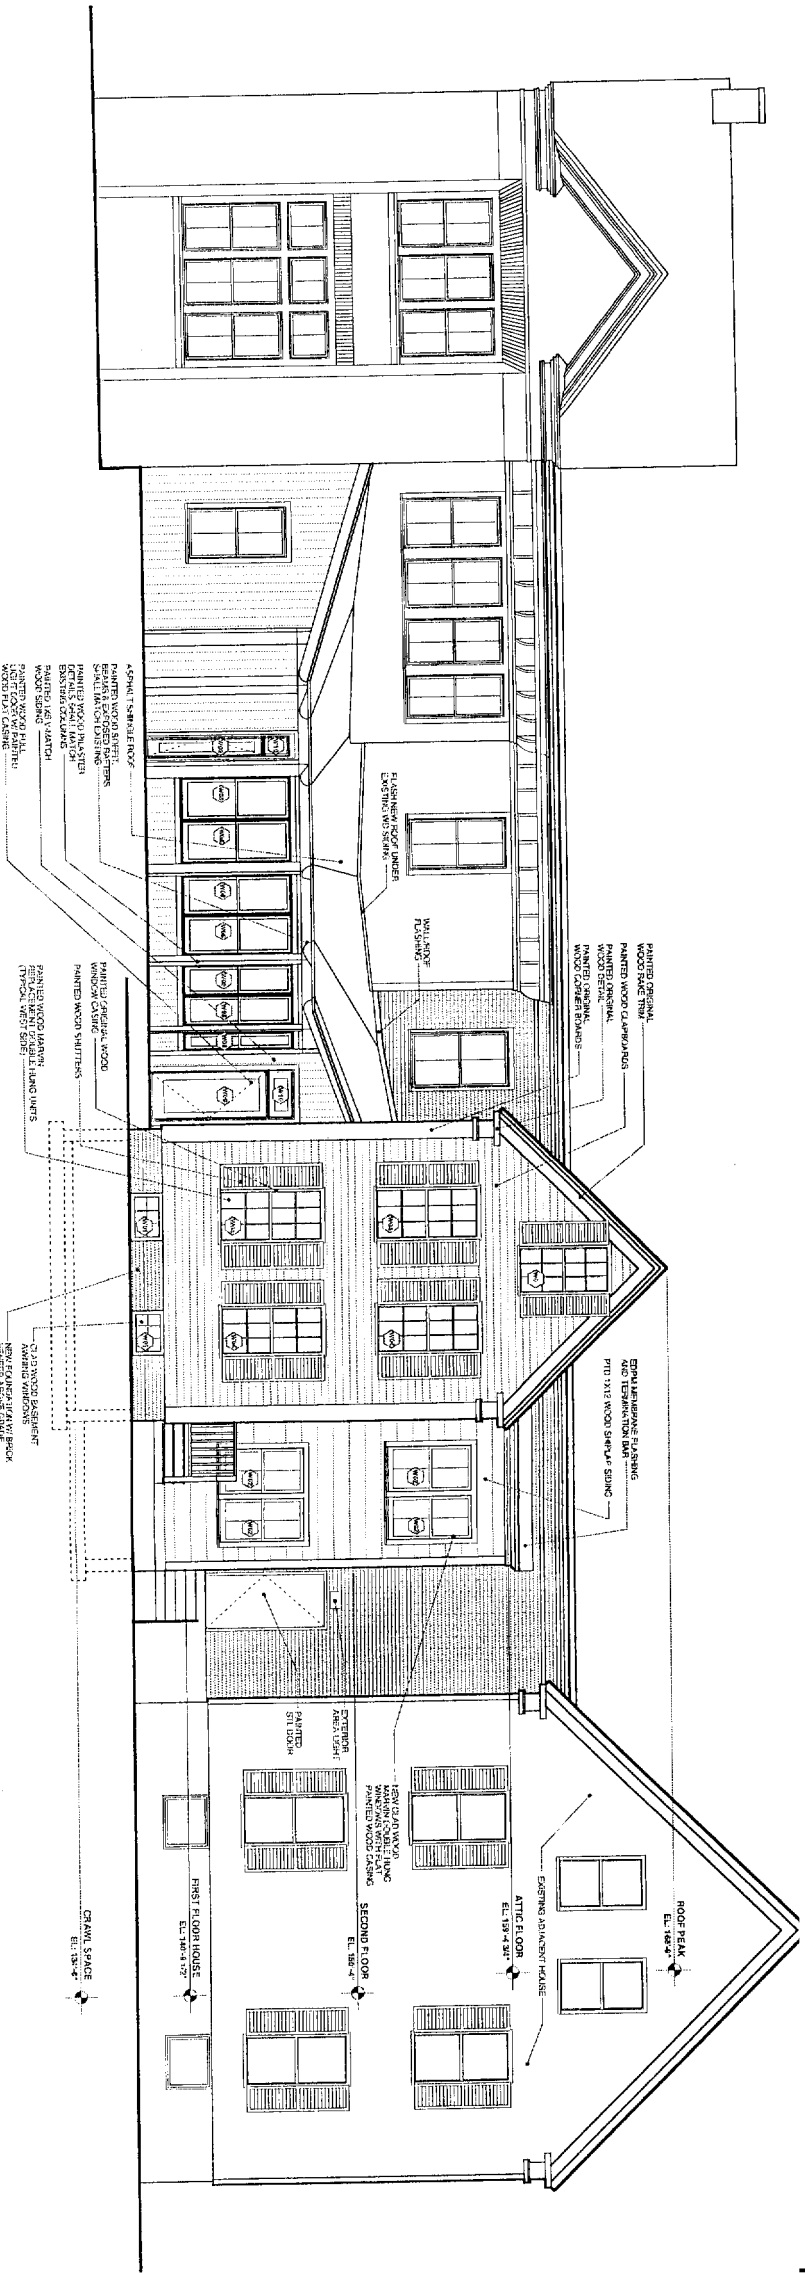

THIS DRAWING IS THE PROPERTY OF SCOTT SHAW ARCHITECTS AND IS NOT TO BE REPRODUCED OR REPRODUCED IN PART OR WHOLE.		PROJECT RONALD MCDONALD HOUSE BRACKETT & CARLETON STREET PORTLAND, ME	
TITLE SOUTH & WEST EXTERIOR ELEVATIONS		DATE 09.27.2006	
SCALE 1/8\"/>		PROJECT NO. 2006-001	
DRAWN BY SCOTT SHAW		CD COORDINATION SET	

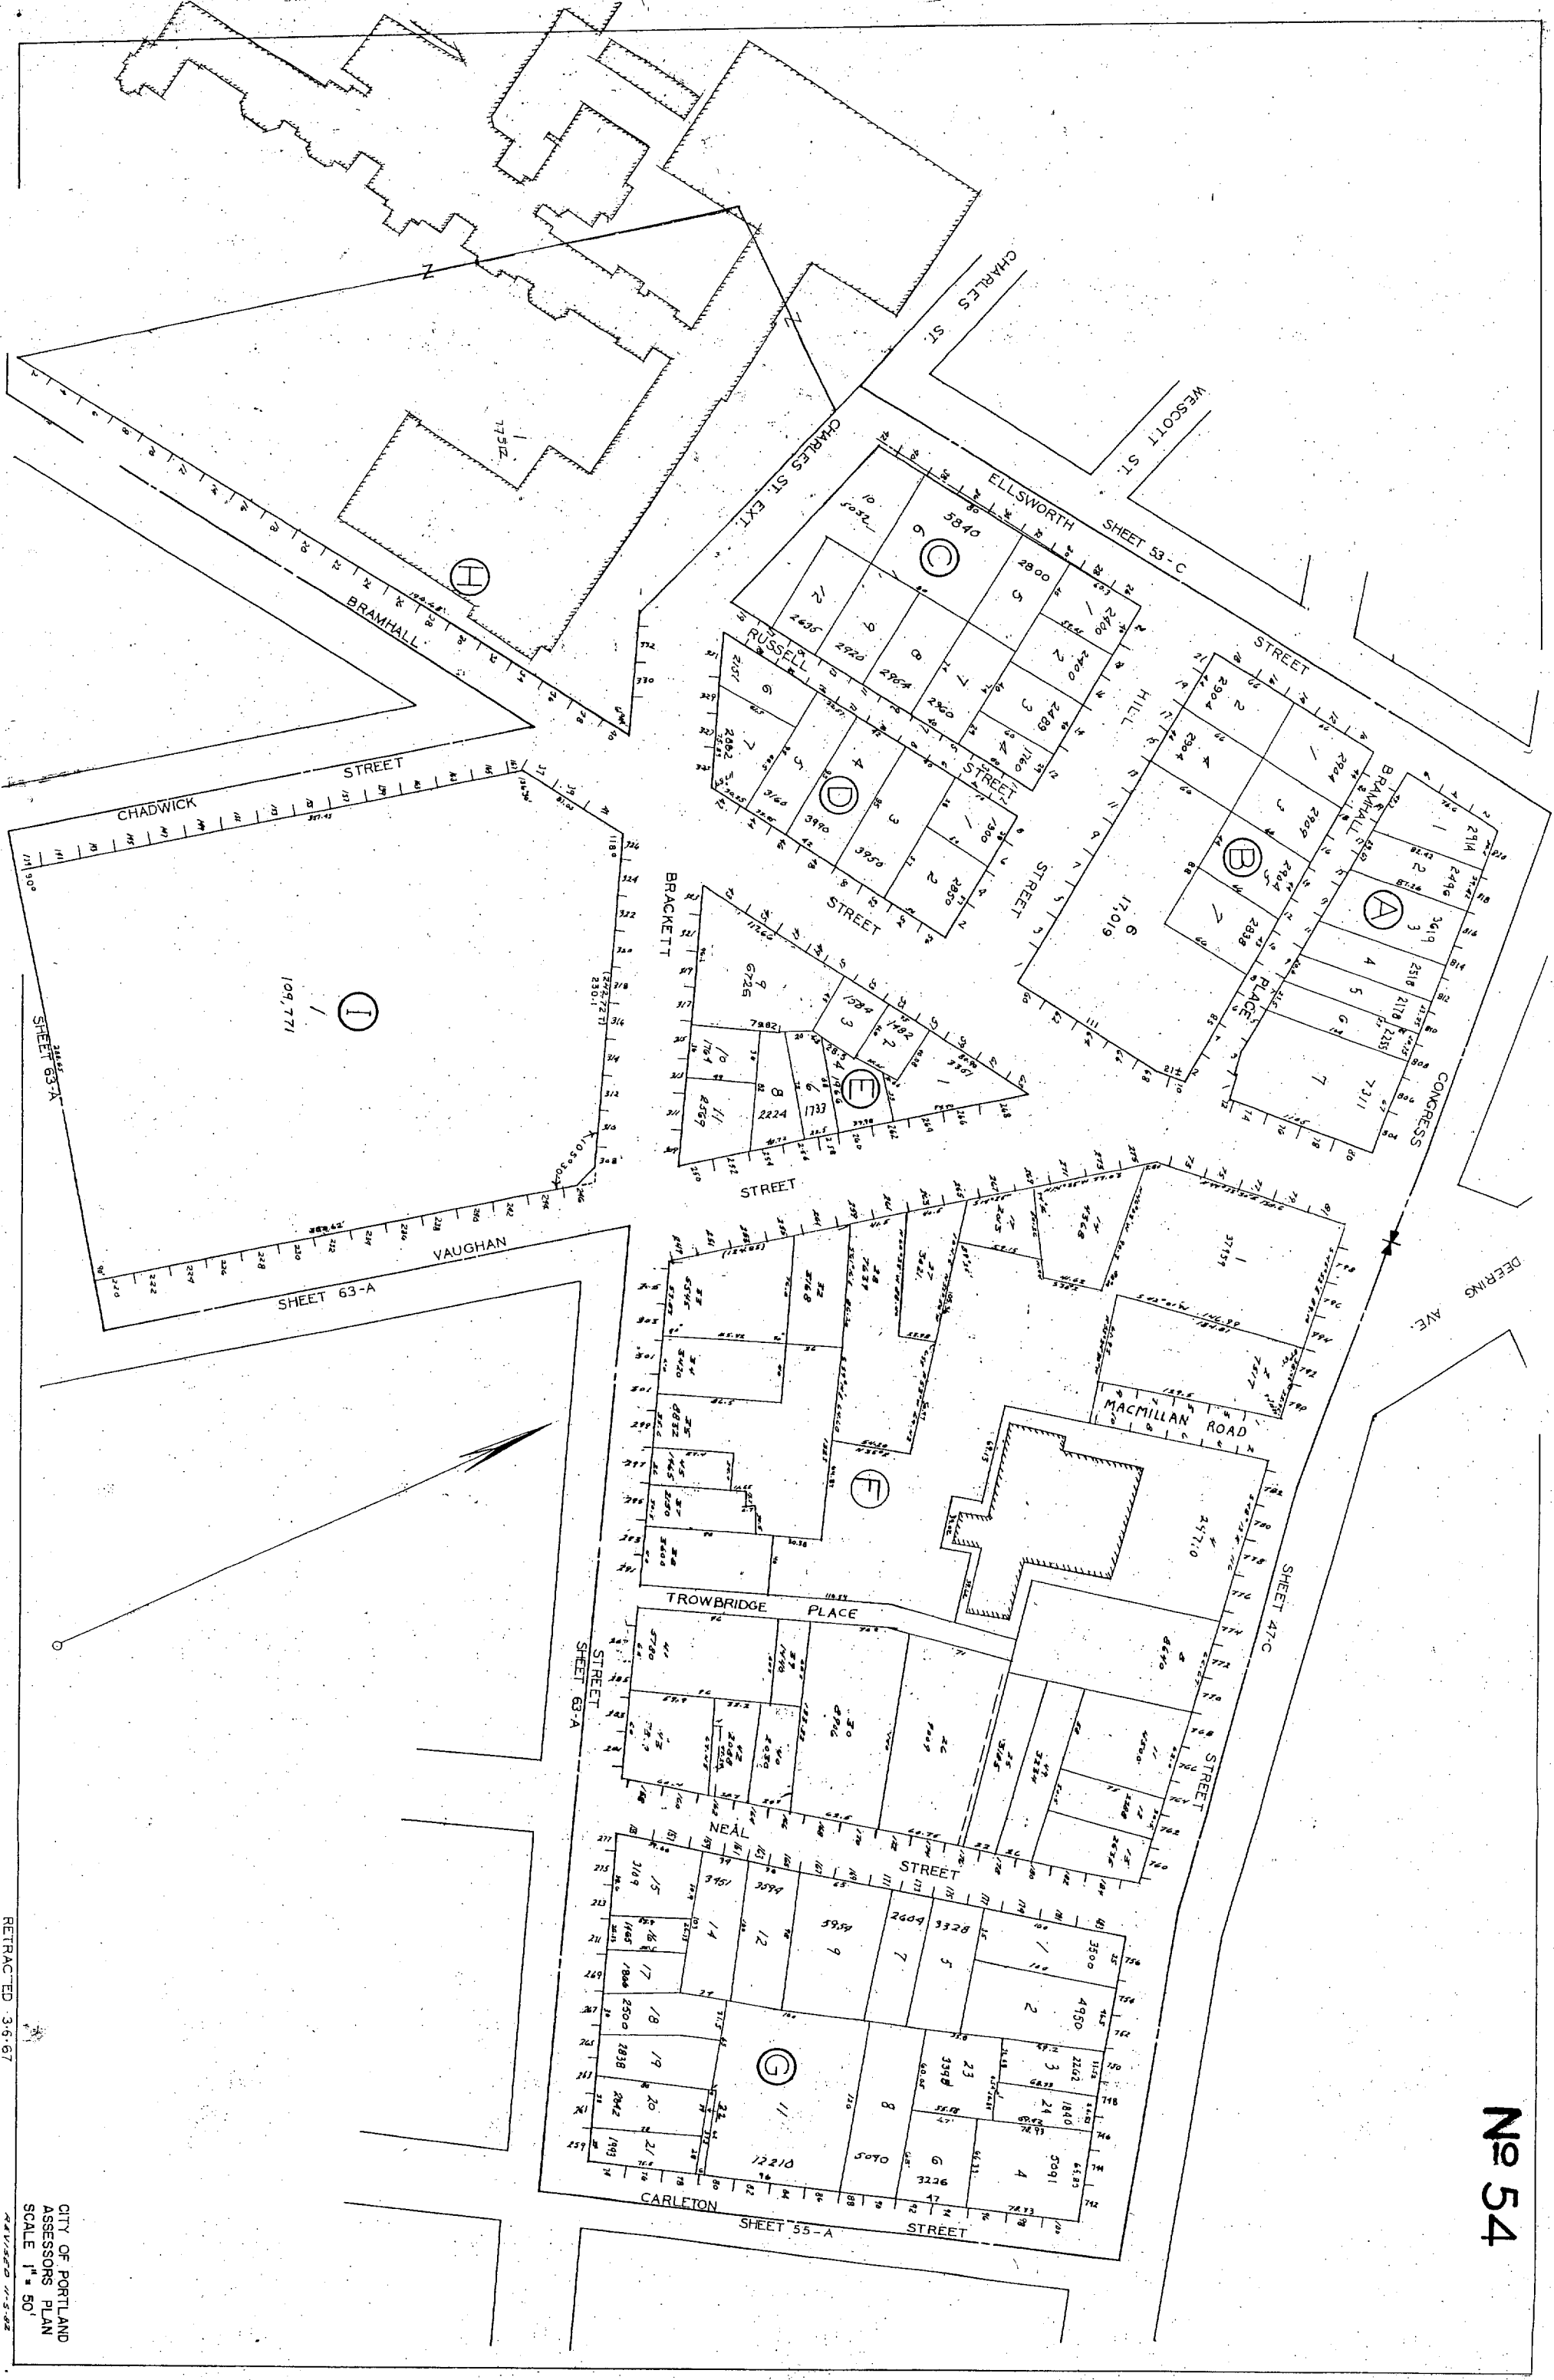

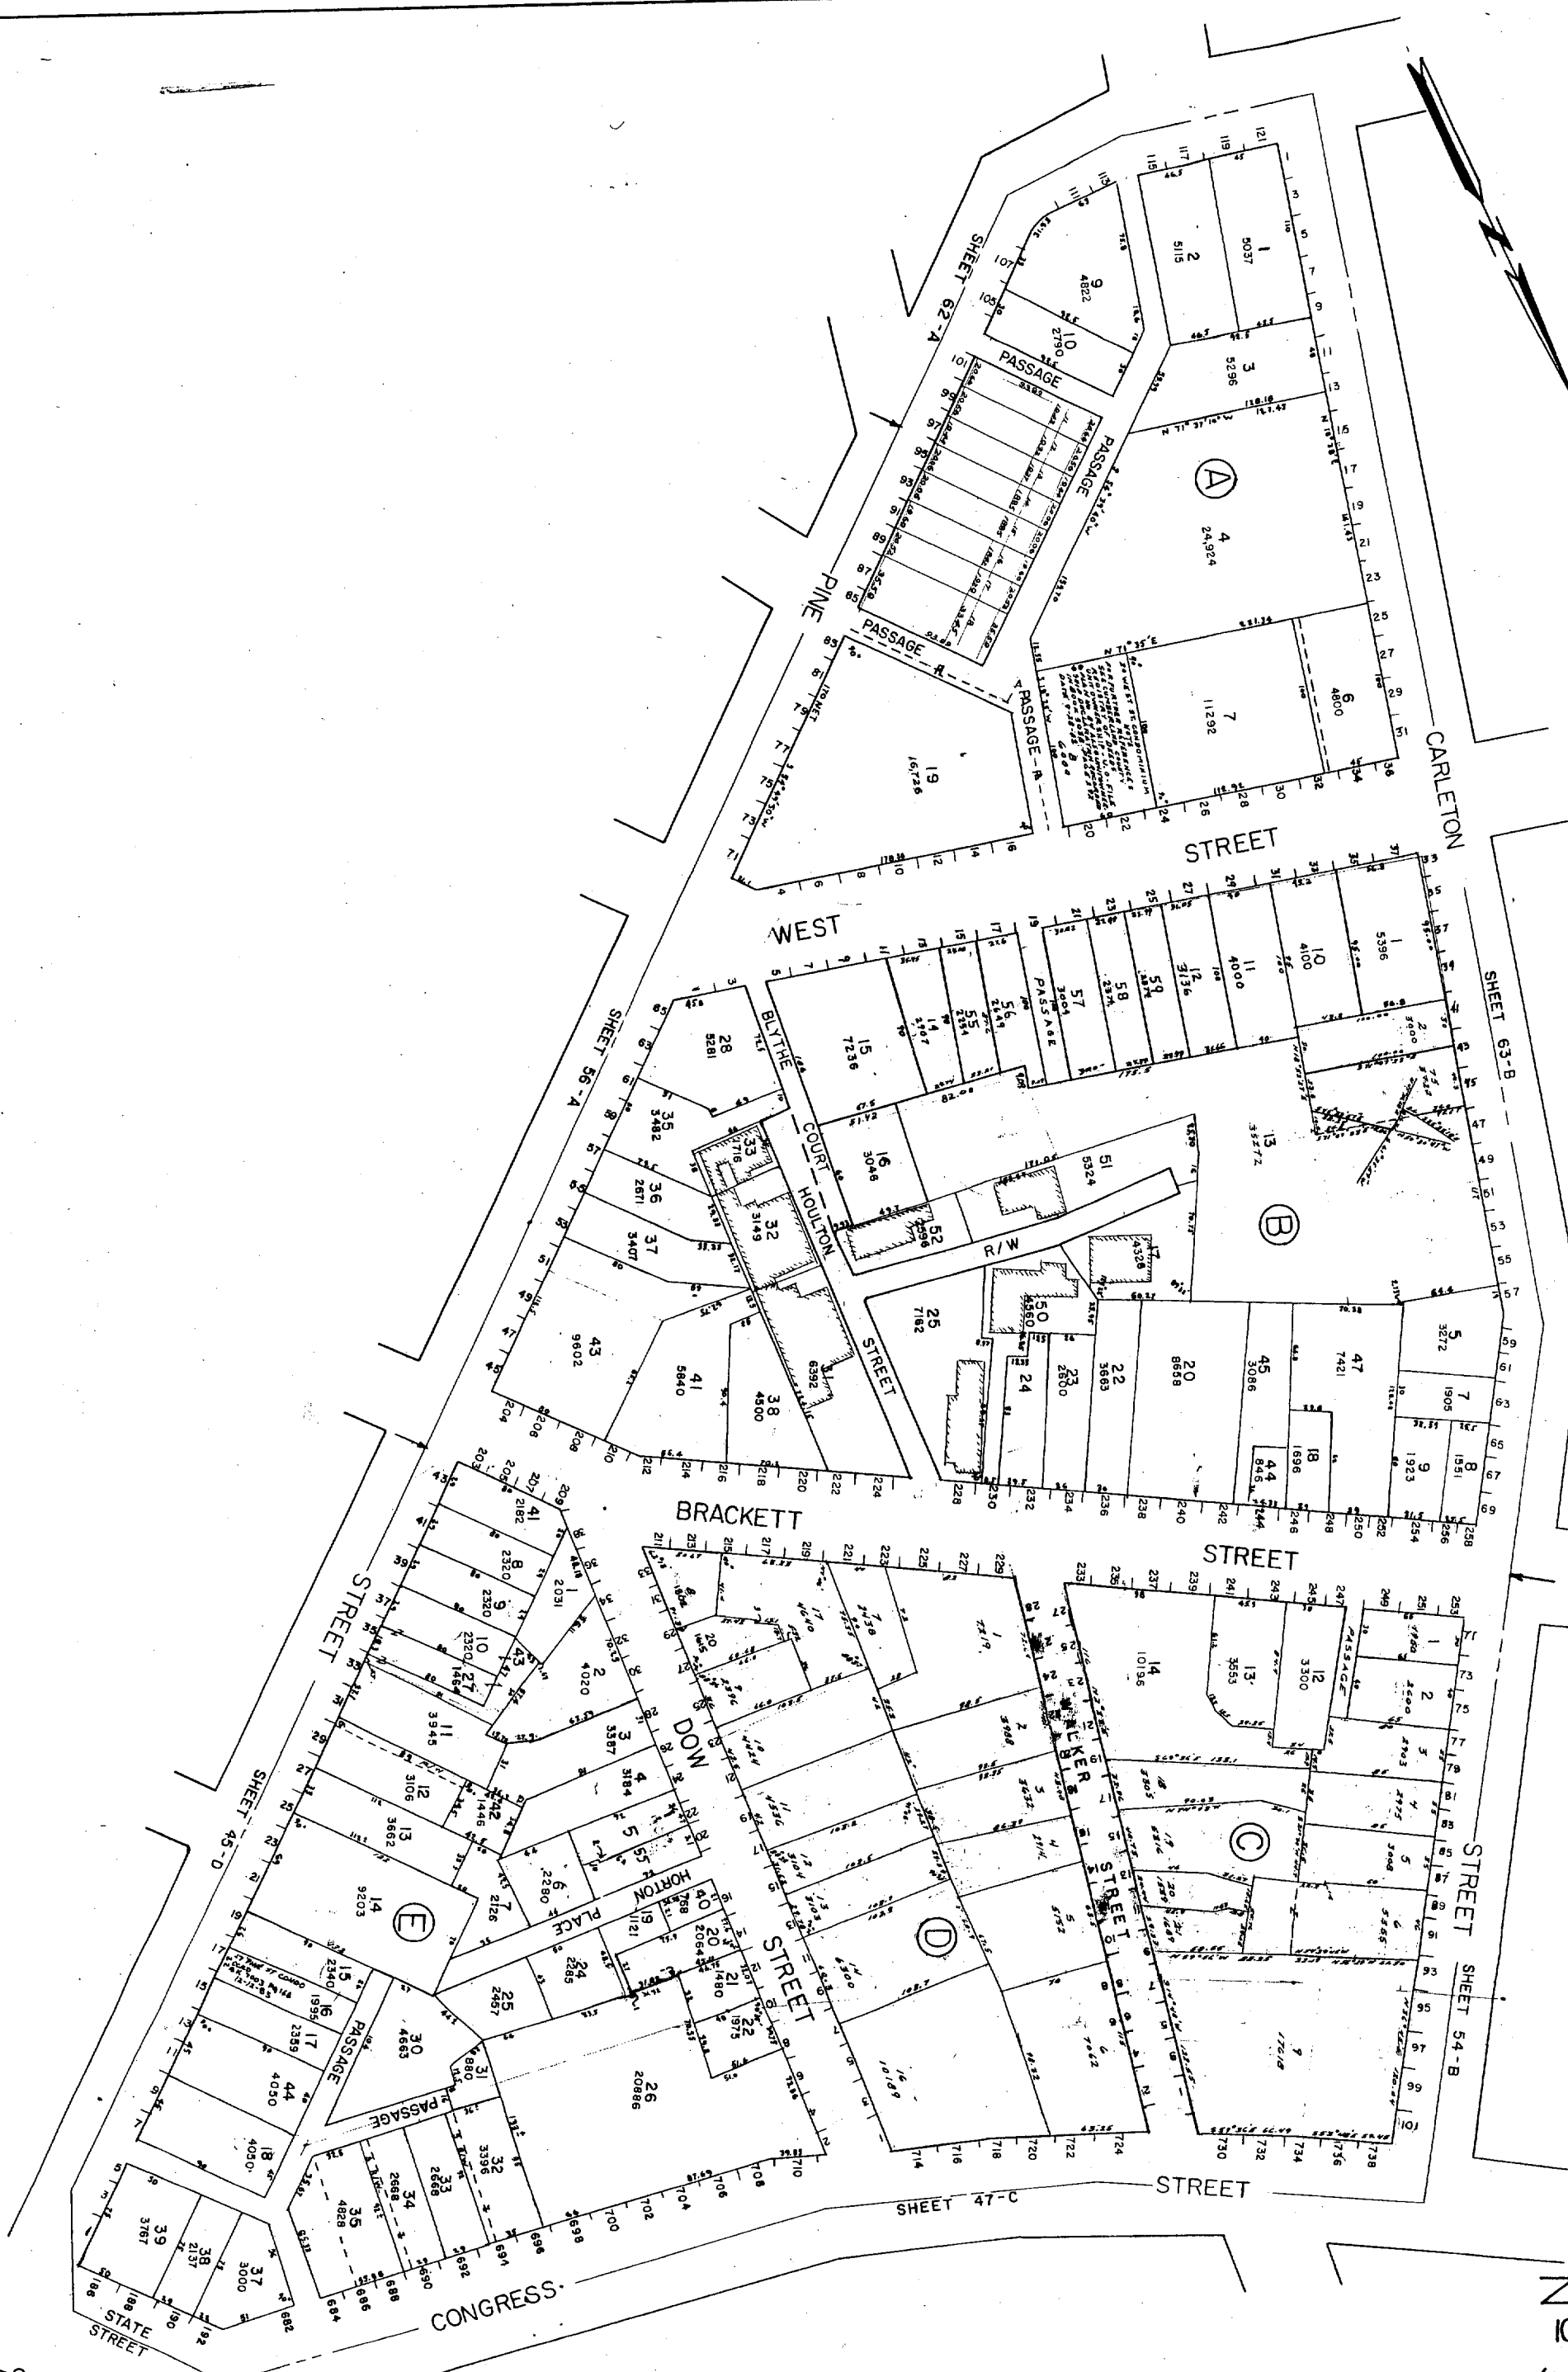

SHEET 64-B

WESTERN

PROMENADE

SHEET 64-C

STREET

SHEET 54-C

STREET

SHEET 54-C

STREET

WEST

STREET

MARSHALL STREET

STREET

STREET

SHEET 55-A

No 63

CHADWICK

VAUGHAN





NEAL

CARLETON

WESTERN PROM TOWNHOUSE ASSOC. CONDOMINIUM
NOTE:
FOR FURTHER REFERENCES SEE:
CUMBERLAND COUNTY REGISTRY OF DEEDS
UNIT OWNERSHIP U.O. FILE PLAN NO. II
U.O. DECLARATION RECORDED IN BOOK
3978 PAGE 1 DATED 2/23/77

GARDNER SQUARE CONDOMINIUM
NOTE:
FOR FURTHER REFERENCES SEE:
CUMBERLAND COUNTY REGISTRY OF DEEDS
PLAN BOKHILIPAGE V. AREA
UNIT OWNERSHIP DECLARATION RECORDED
IN BOOK K5072 PAGE 221 DATED 1/1/77

PANALOGUE CONDOMINIUM
NOTE:
FOR FURTHER REFERENCES SEE:
CUMBERLAND COUNTY REGISTRY OF DEEDS
UNIT OWNERSHIP U.O. FILE PLAN NO. II
U.O. DECLARATION RECORDED IN BOOK
3978 PAGE 1 DATED 2/23/77

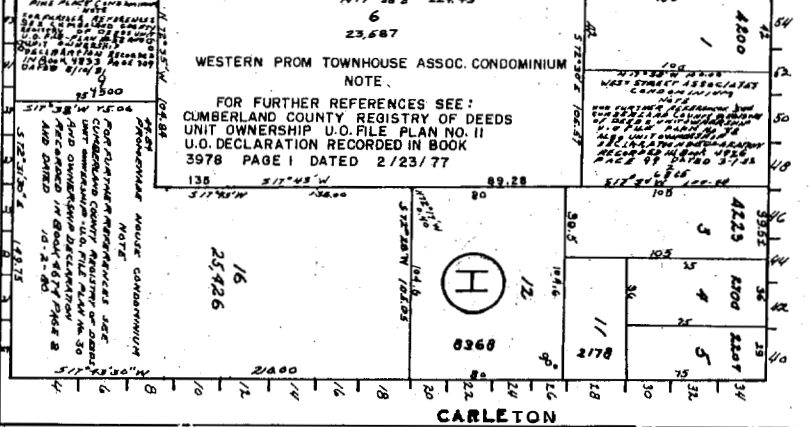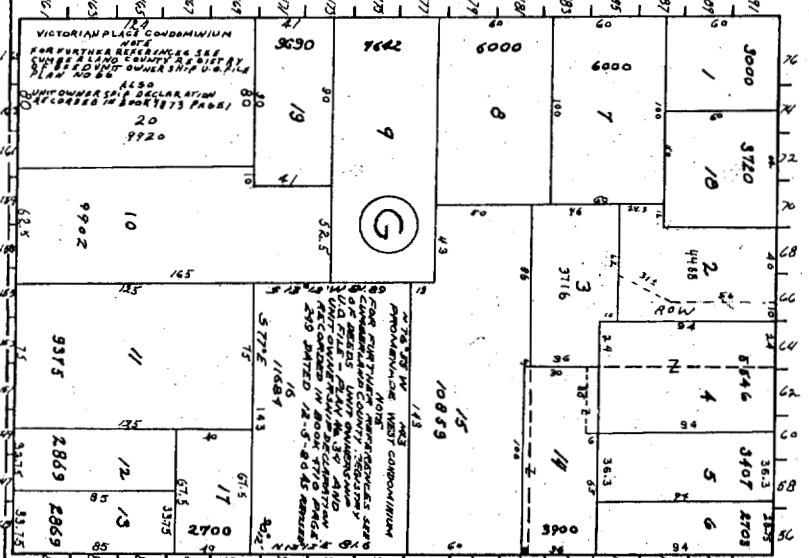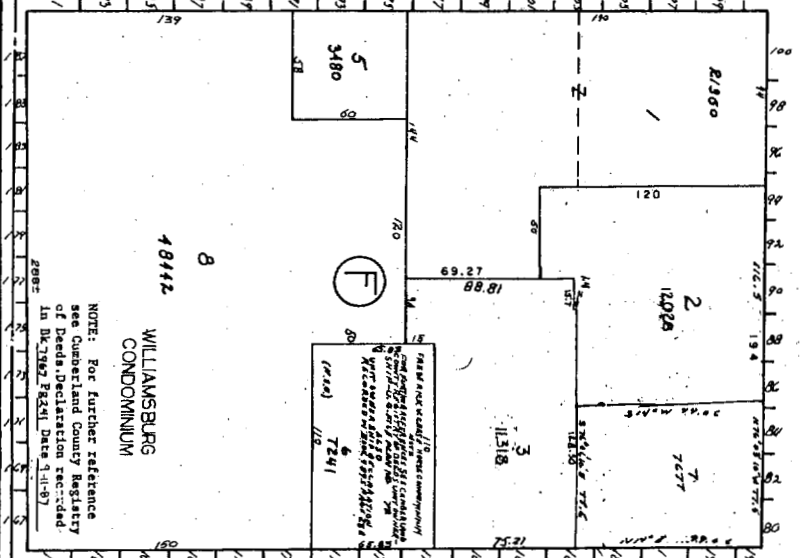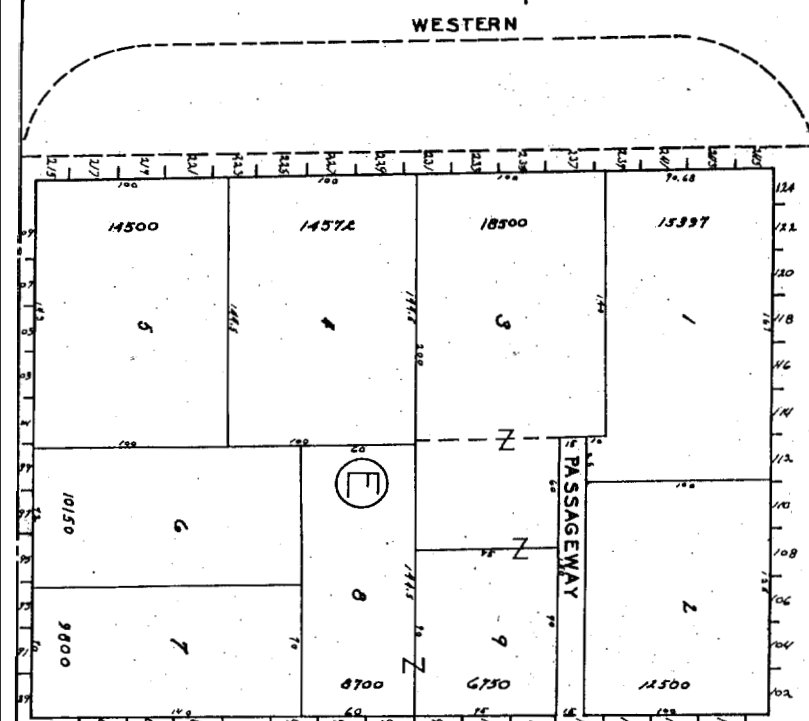

CITY OF PORTLAND
ASSESSORS PLAN
SCALE 1" = 50'

SUNMASTER

A Gold Medal winner in every way, the SUNMASTER will be a winner with your family, too. Similar in design to the Titan, except in shape, this virtually maintenance-free pool features an extruded aluminum interlocking wall. Enjoy summer after summer of refreshing, carefree pool recreation with the peace of mind that comes with a limited lifetime warranty.




GOLD MEDAL FEATURES OF THE SUNMASTER ARE:

- **52" Wall Height** — First introduced by Johnny Weissmuller Pools
- **Extruded Aluminum Interlocking Wall** — The ultimate in strength and durability.
- **Extruded Aluminum Top & Bottom Clips** — Add stability to the frame of the pool
- **7" Extruded Aluminum Coping with Slip-Resistant Finish** — For added safety
- **Stainless Steel Fasteners** — For maximum corrosion resistance
- **Aluminum Liner Receiver** — Will not crack
- **Wall Coated on Both Sides** — For optimal protection inside and out

SWIMMING AREA:

30' 27' 24' 18'

WALL COLORS AVAILABLE:

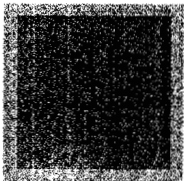

Champagne with Sienna Frame

OPTIONS:


- Large Sun Deck**
- Pool Fence
- Promenade Walk with Fence**
- Grand Entrance Staircase™
- Portholes
- Underwater Lights

**Not available for all size pools.

Photo of pool at left shown with optional Porthole, Promenade Walk with Fence, Sun Deck and Grand Entrance Staircase™.


Inset pool photo at left shown with optional Porthole and Ultimate A Ladder.

Sun Deck configuration may vary

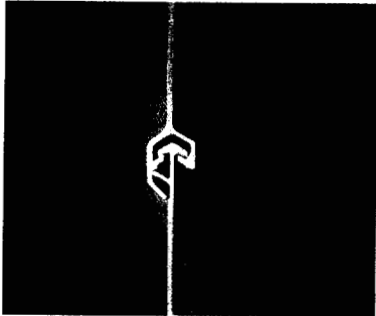

Extruded Aluminum Interlocking Wall

DID YOU KNOW JOHNNY WEISSMULLER WAS THE FIRST PERSON TO WIN THE 100-METER FREESTYLE IN UNDER ONE MINUTE?
THIS FEAT WAS EQUIVALENT TO ROGER BANNISTER BREAKING THE FOUR-MINUTE MILE.

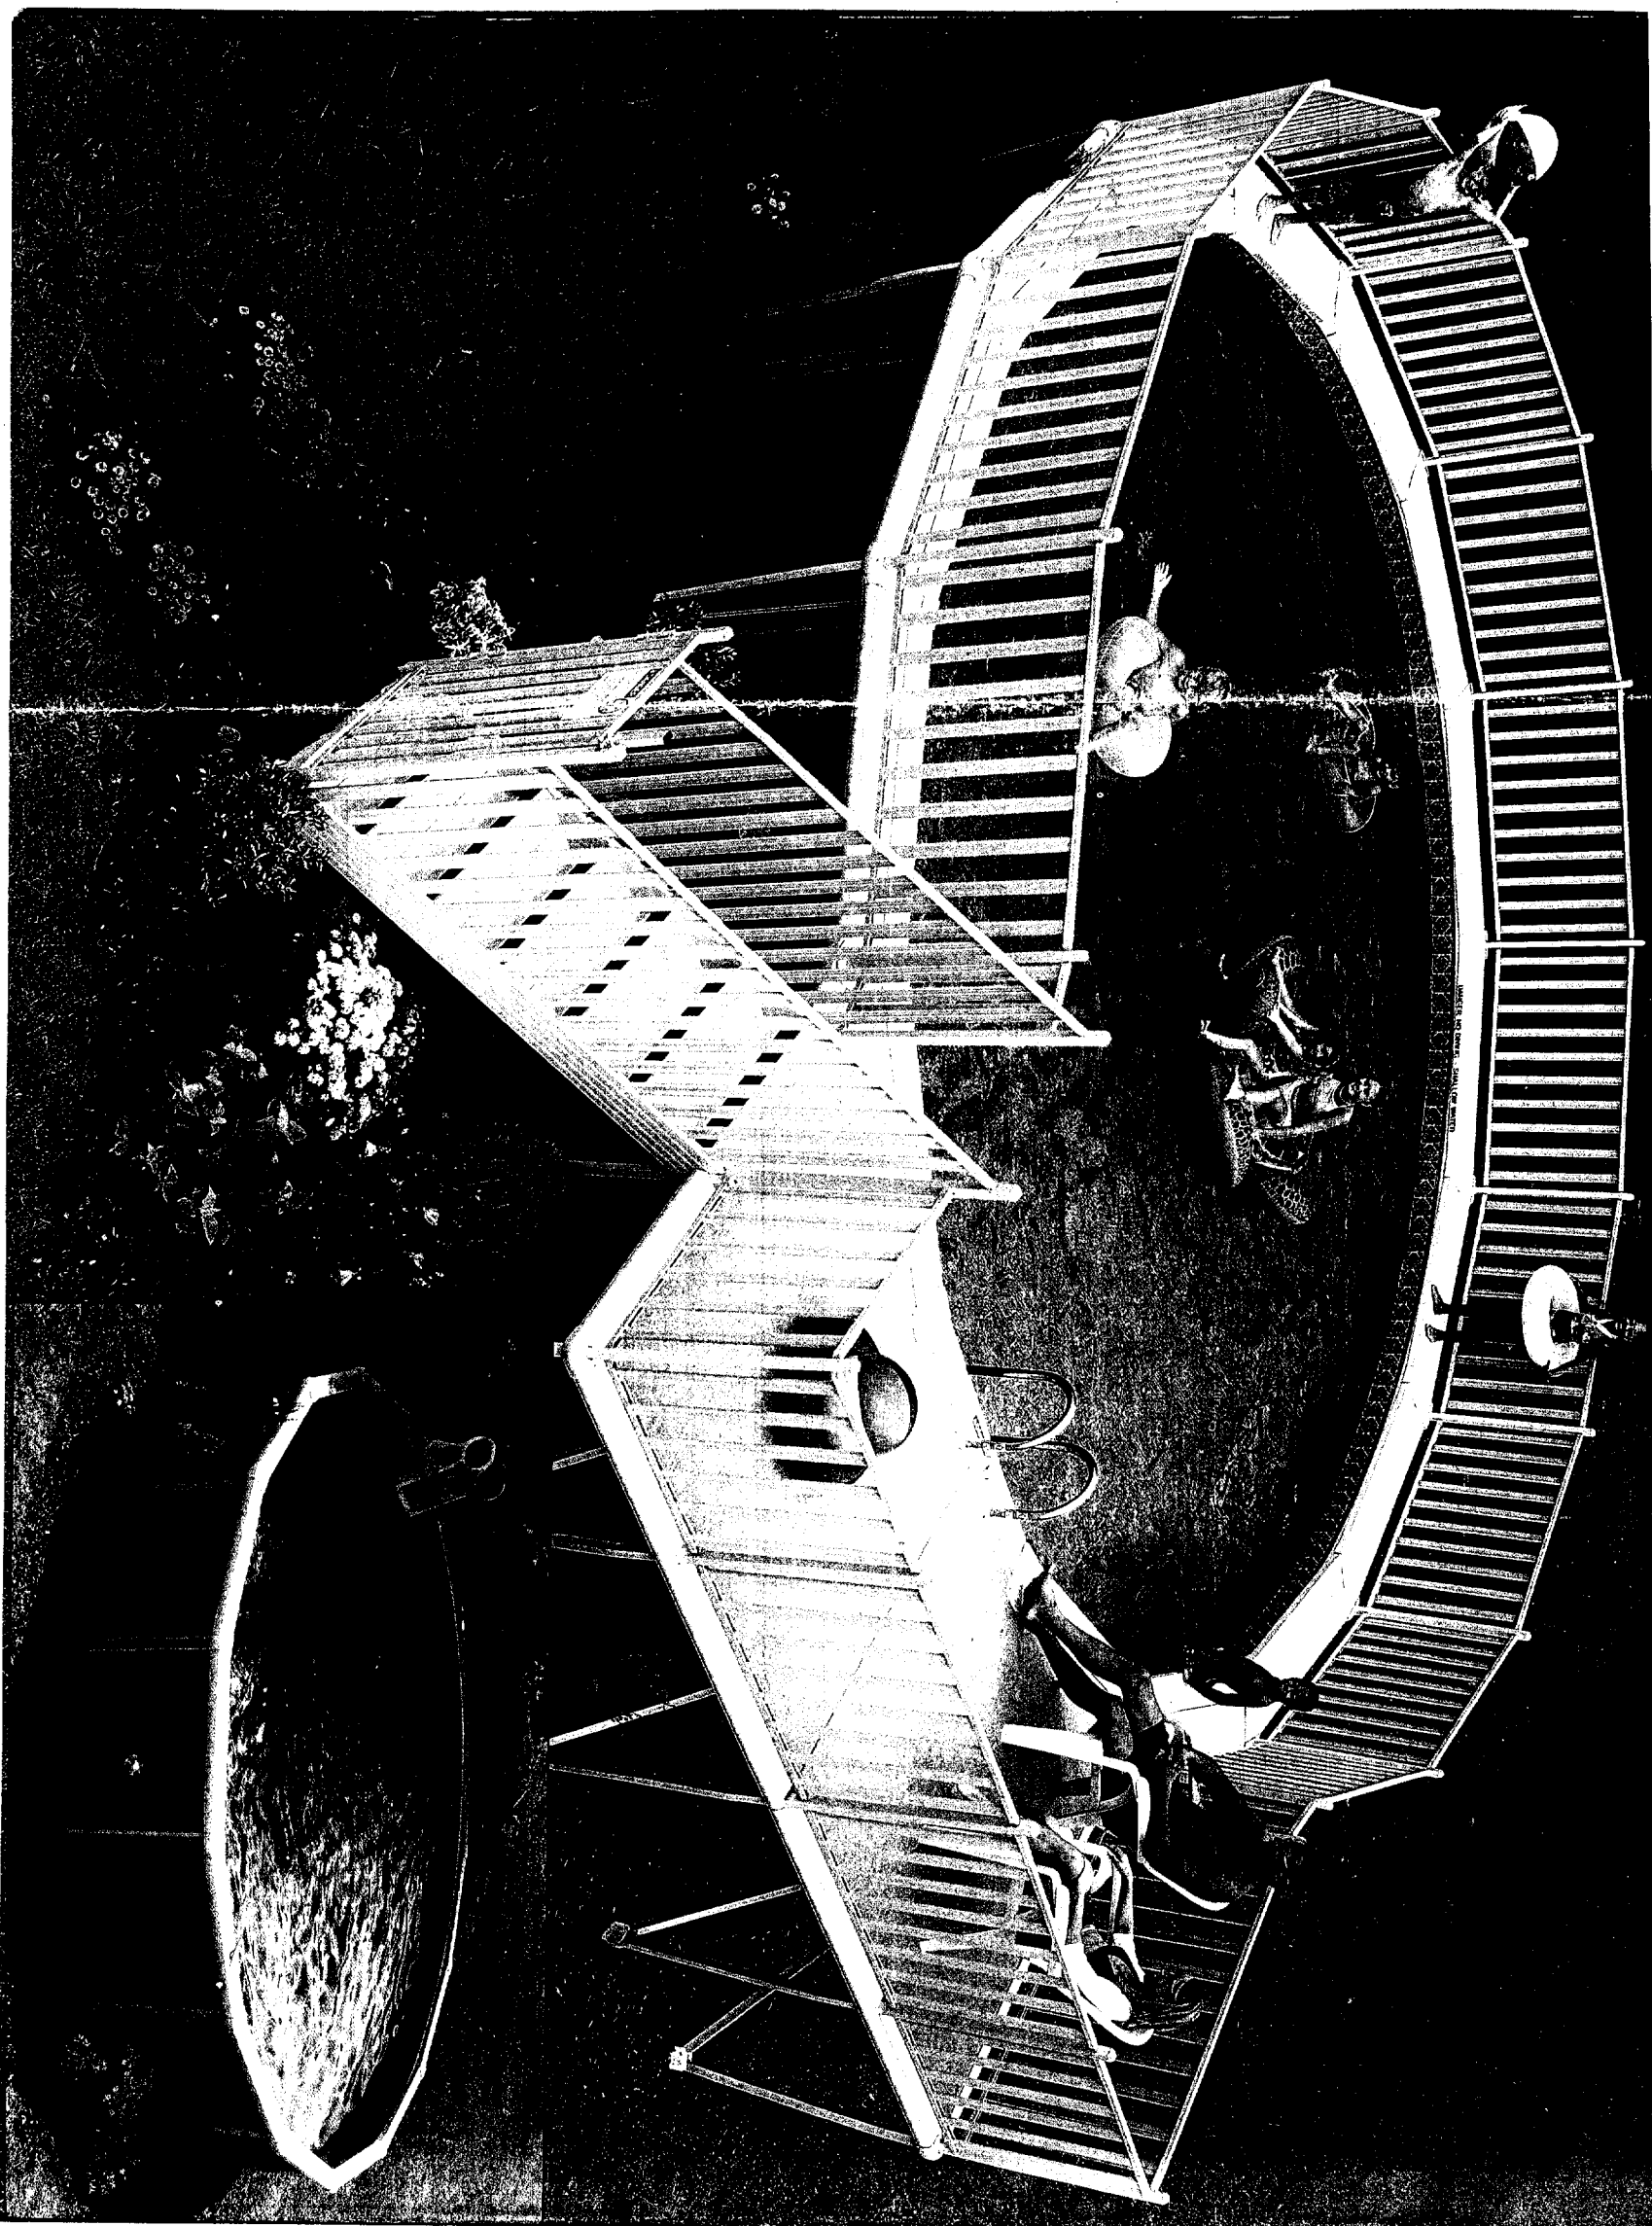

his
pool