


1 **SECOND FLOOR PLAN**
A102 1/4" = 1'-0"

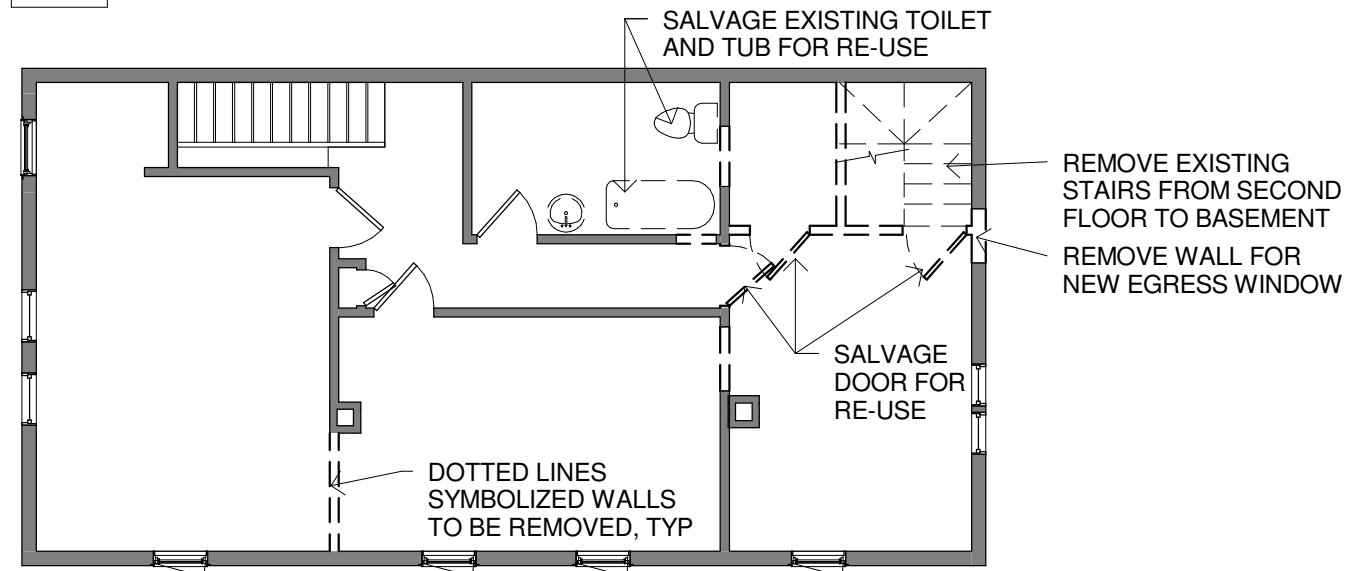

2 **SECOND FL DEMO PLAN**
A102 1/8" = 1'-0"

DRAWING TITLE:
SECOND FLOOR PLAN

PROJECT NAME:
PAGE BAMPTON RESIDENCE
PORTLAND MAINE

THIS DRAWING IS THE PROPERTY OF LINDA BRALEY AND IS NOT TO BE COPIED OR REPRODUCED IN PART OR WHOLE. © 2016 LINDA BRALEY

DATE OF ISSUE
SEPT 20, 2016
DESCRIPTION
CONCEPTUAL
SCALE
As indicated
PROJECT NUMBER
2016-0700