




BLOCK No 2 for J. B. BROWN
Nos 11-13 - and 15 West Street, Portland

- ⊠ = IVY
- = JAP. BARBARY 24" high
- ⊗ = FLOWERING QUINCE 36" high

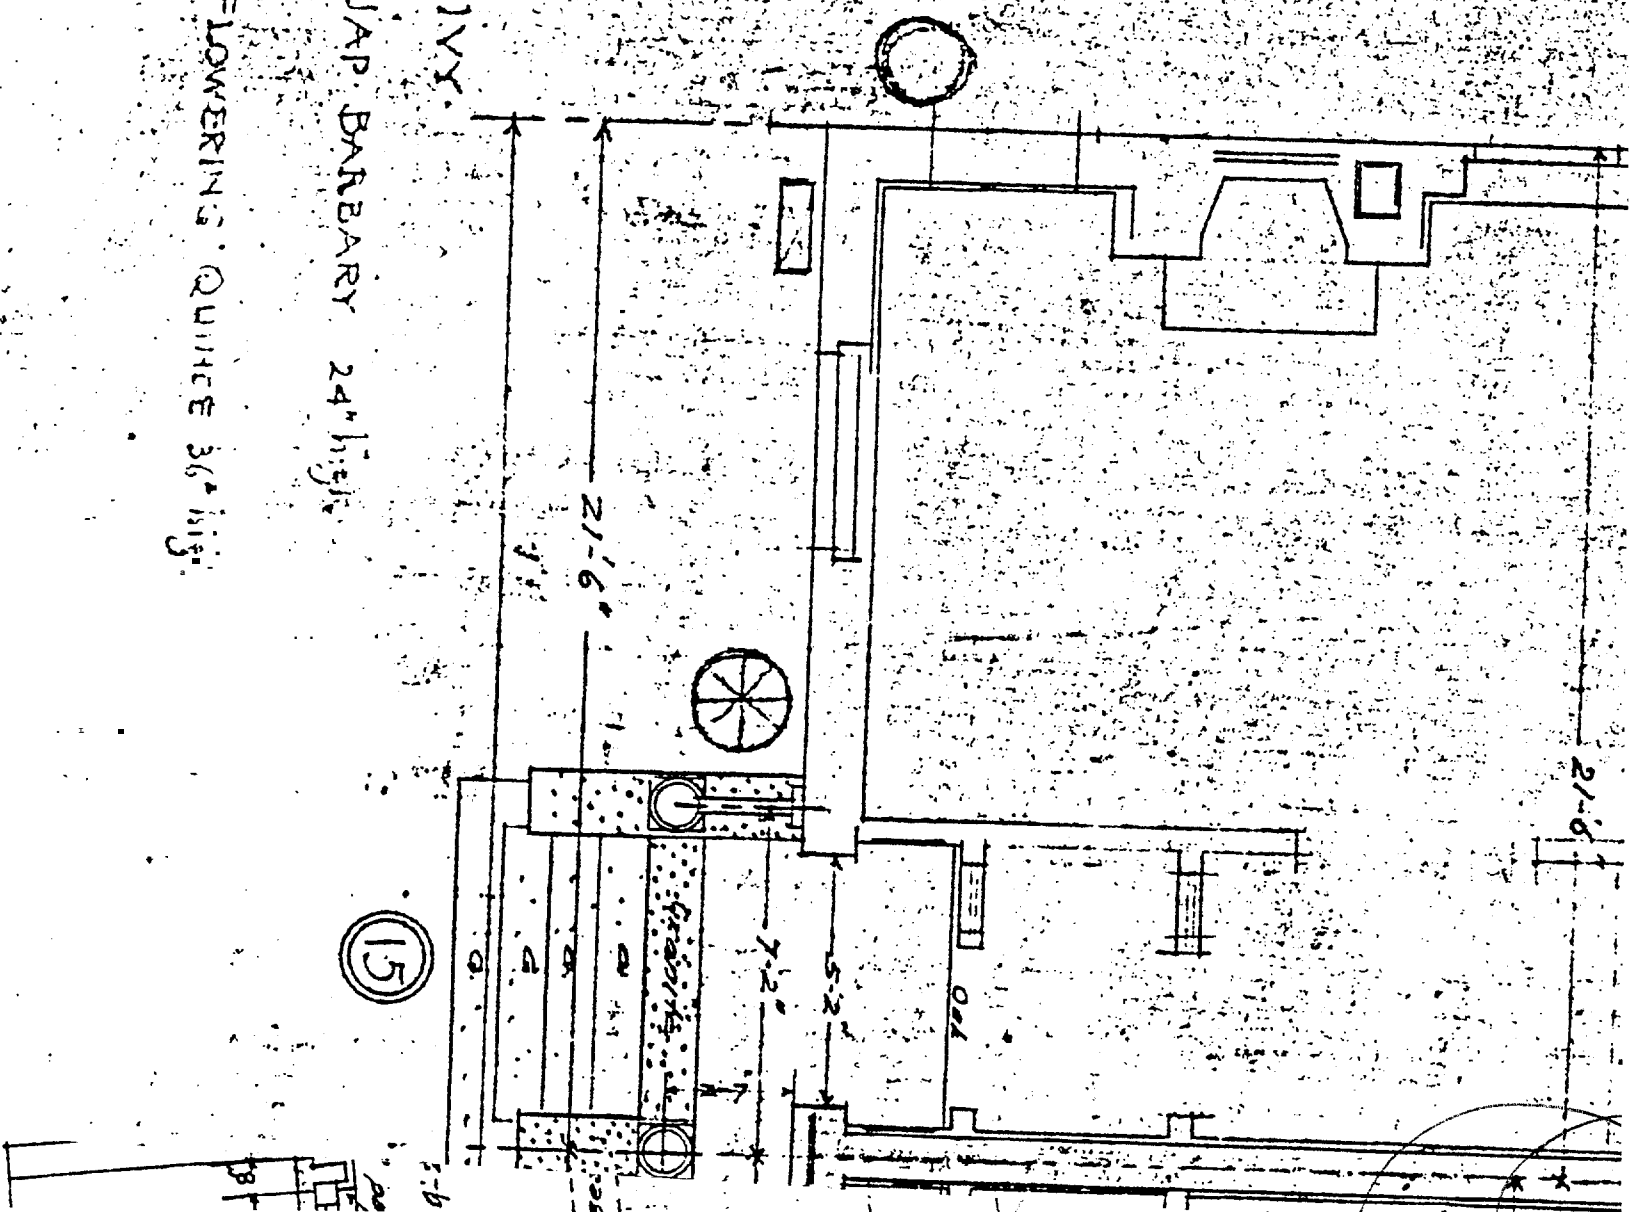

LIKE ① REVERSED

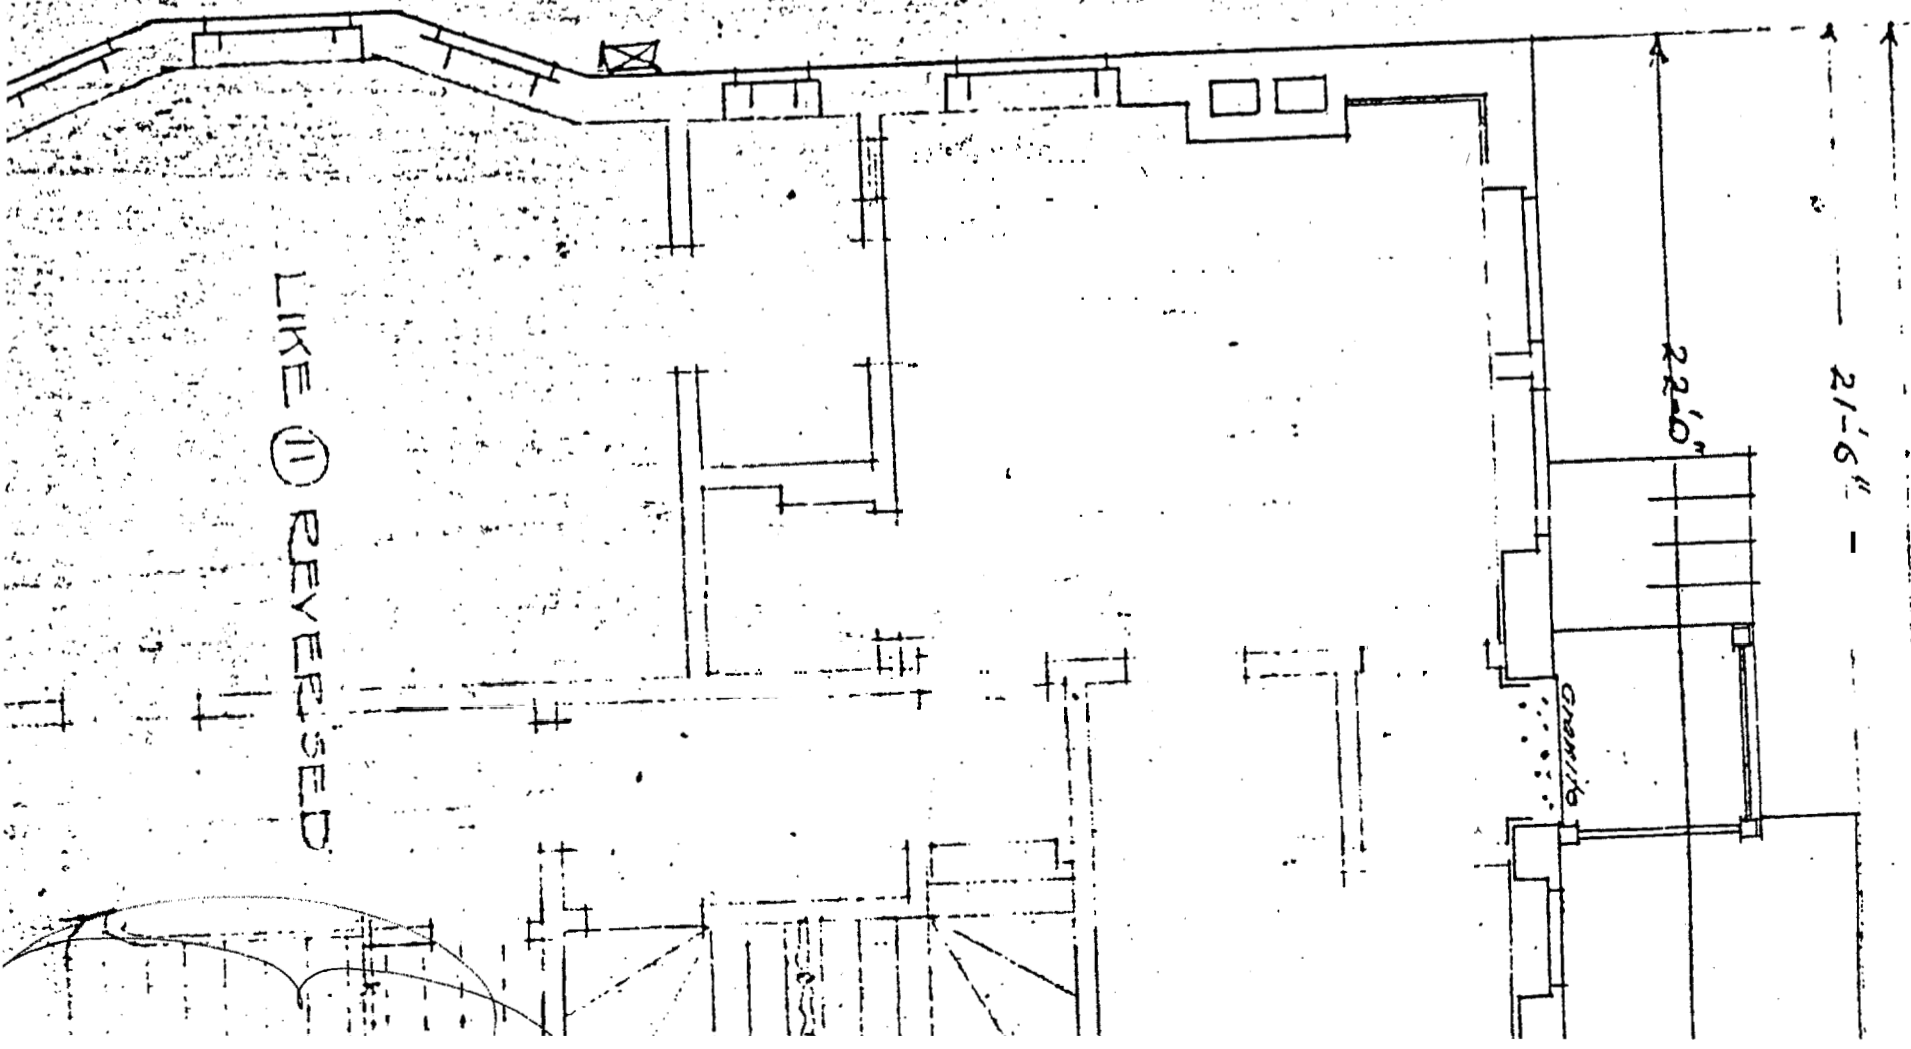

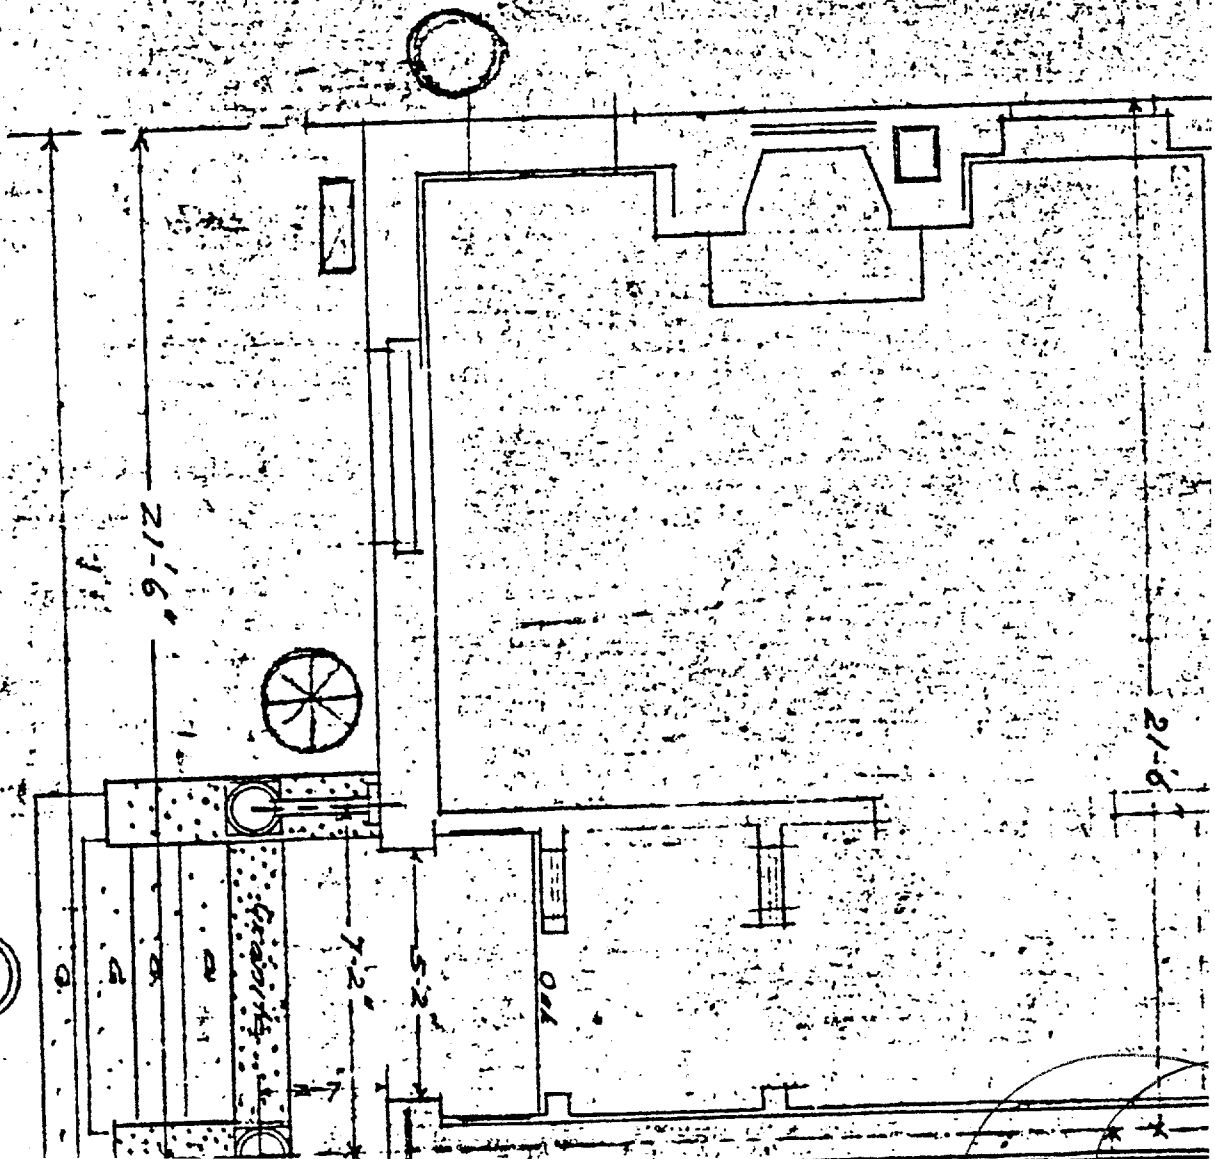


☒ = J.V.V.

○ = JAP. BARBARY 24" high

⊗ = FLOWERING QUICE 36" high

⑮

BLOCK No 2 for J.B. BROWN
 Nos 11-13 - and 15 West Street, Portland

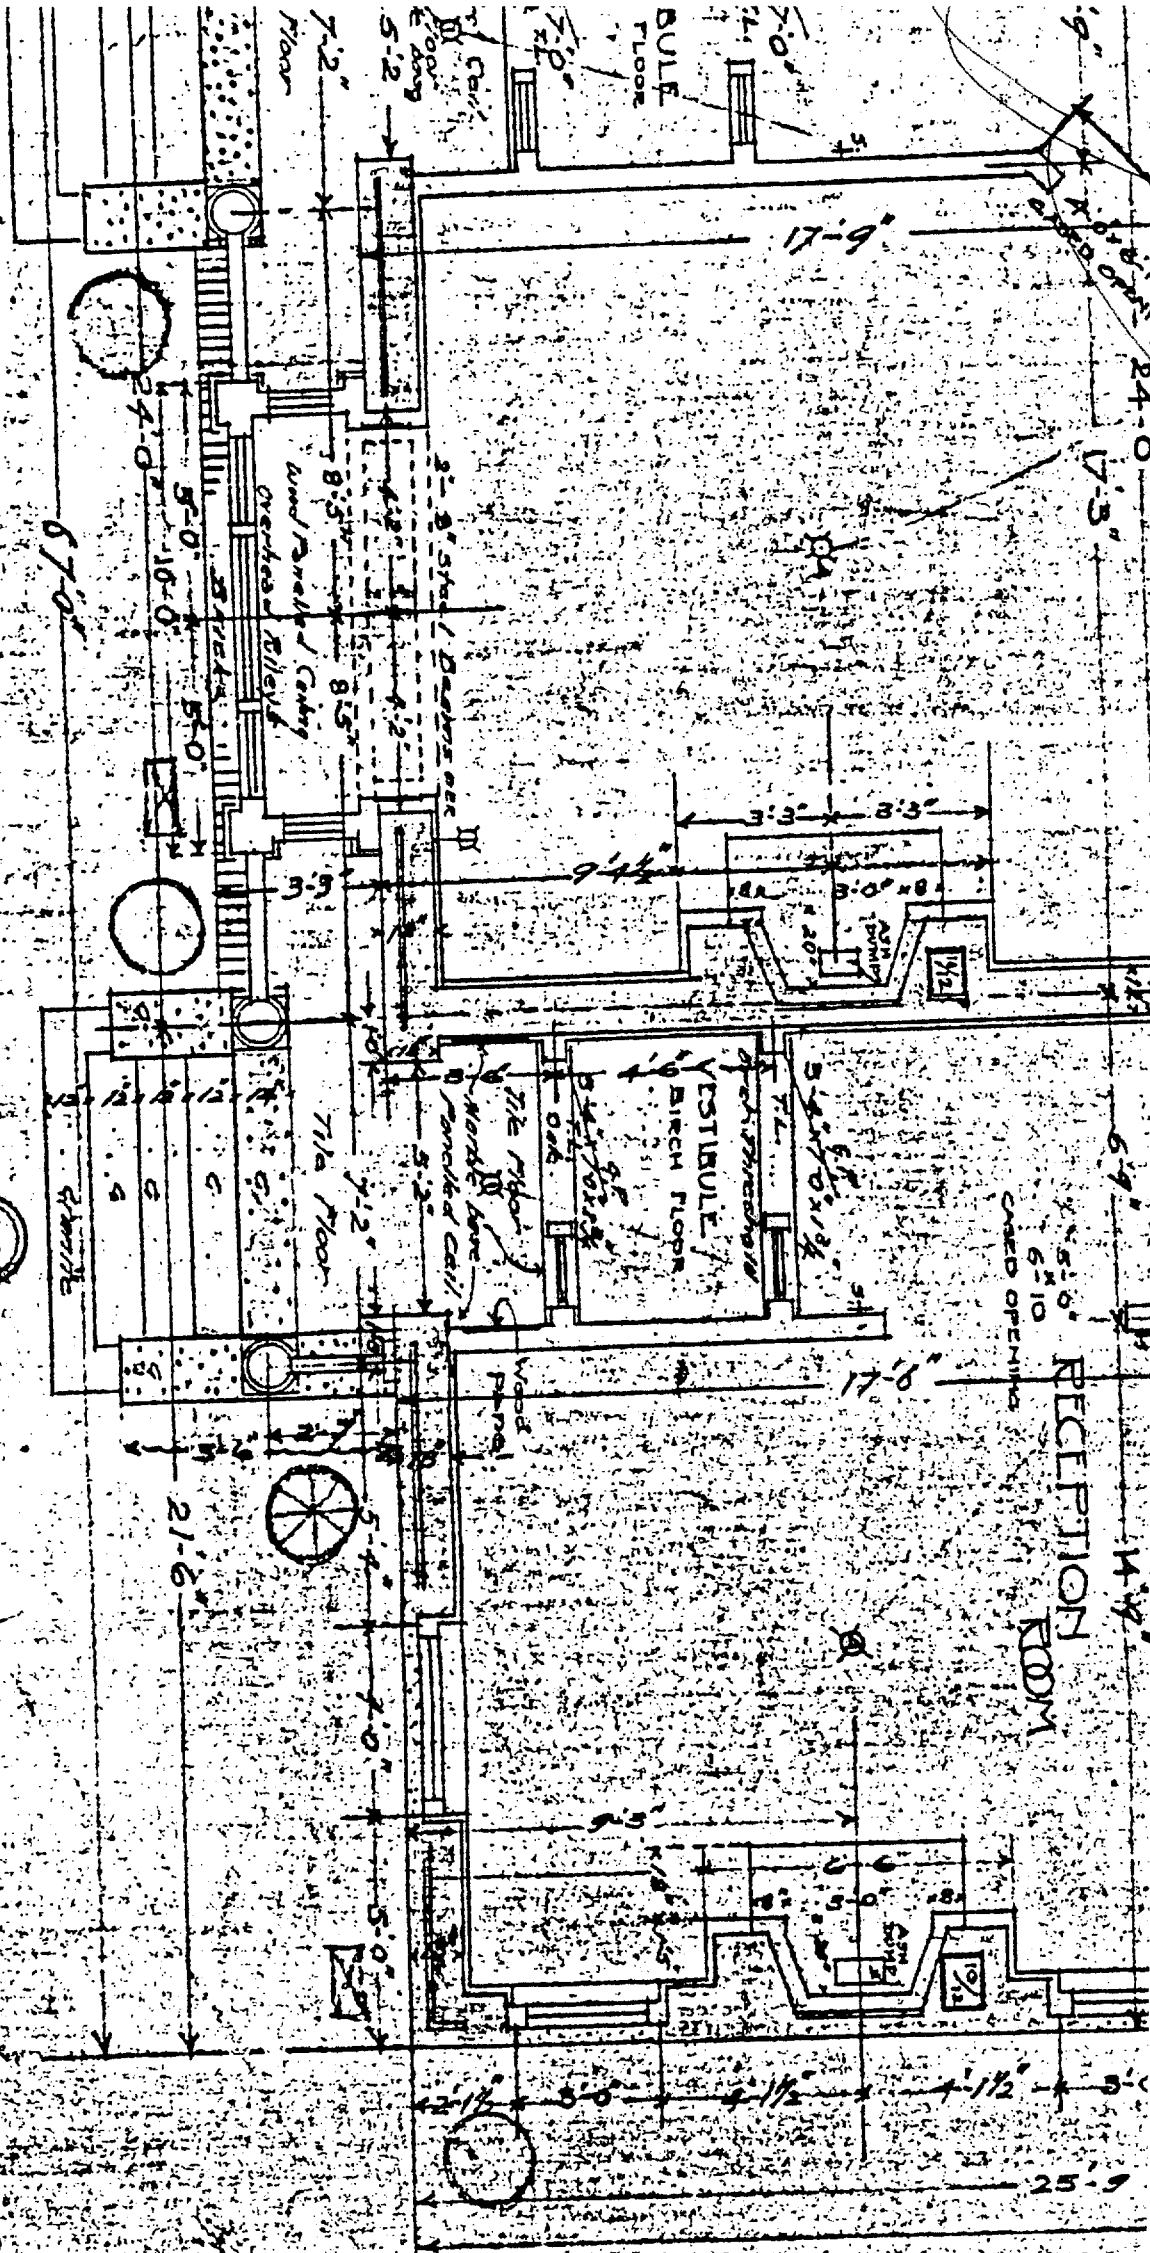

(13)

13

NOTE:
 FOR DETAILS OF INTERIOR FINISH AND DETAIL OF FRONT ENTRANCES
 SEE SHEET (8) OF BLOCK N° (1)
 FOR PANTRY, CHINA CLOSET, AND KITCHEN DETAILS SEE SHEET (3) OF
 BLOCK N° (1)
 FOR FLOOR AND ROOF FRAMING SEE "NOTE" ON SHEET (10) OF BLOCK N° (1)

FIRST FLOOR PLAN

SCALE 1/4" = 1'-0"

(3)

S