


77 CARLETON ST.
2ND FLOOR
FLOOR PLAN

House
FRONT

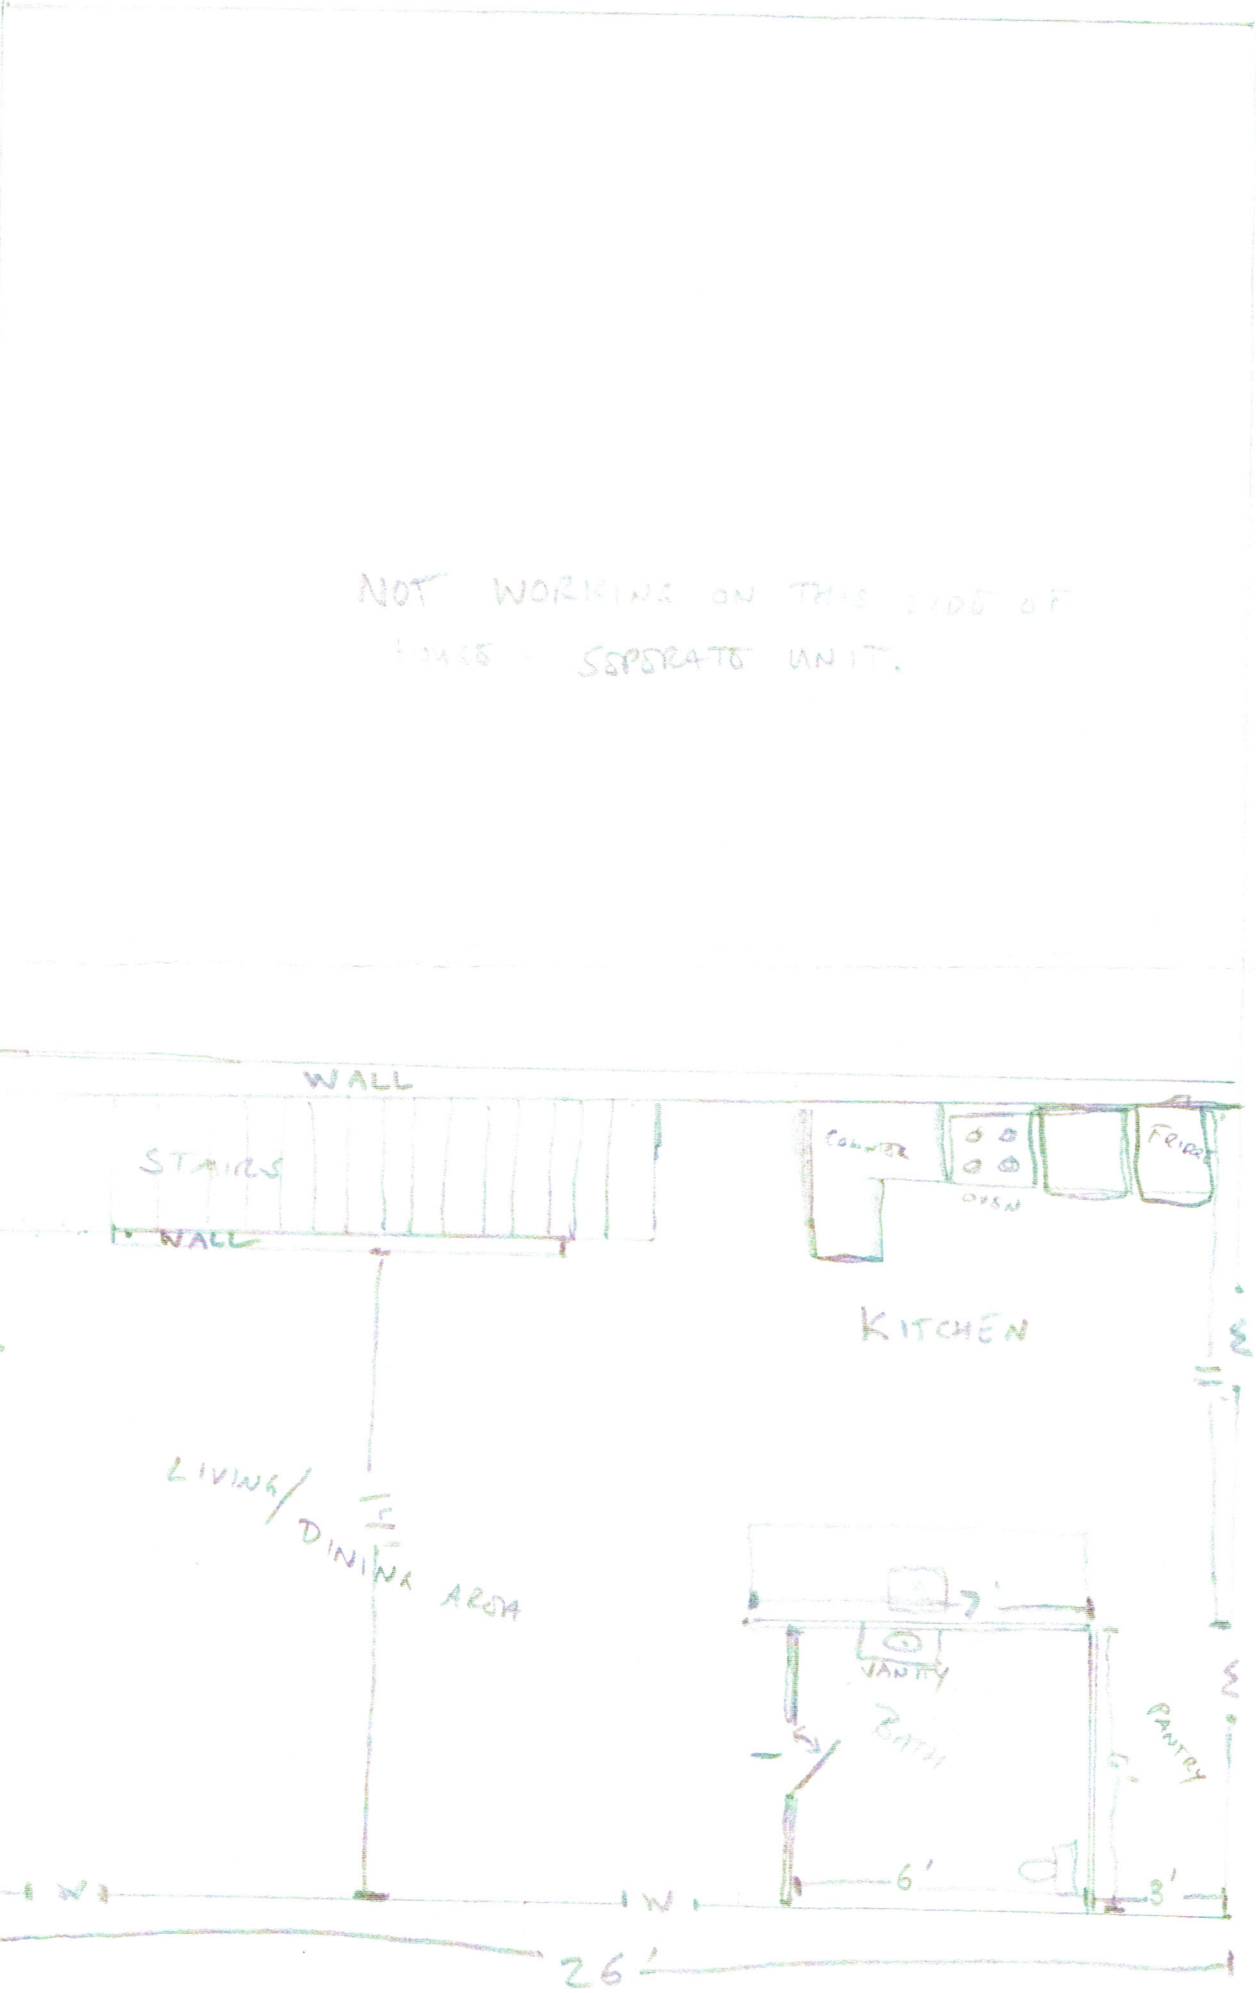

- WINDOWS EXISTING -
ALL 36" W X 72" H

Door Chair
1 - 28" X 63"

SCALE

1/4" = 1'

House
REAR