



3 WALL SECTION  
SCALE: 1/2" = 1'-0"

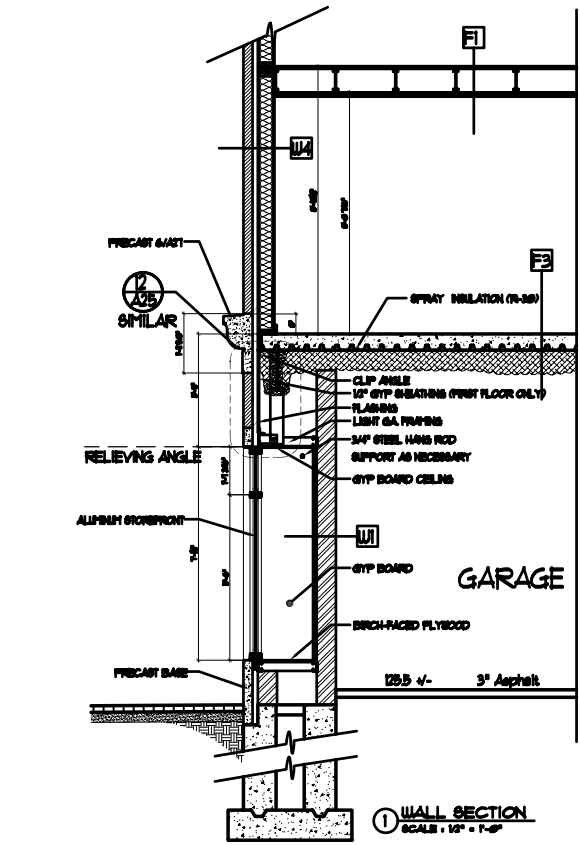

1 WALL SECTION  
SCALE: 1/2" = 1'-0"

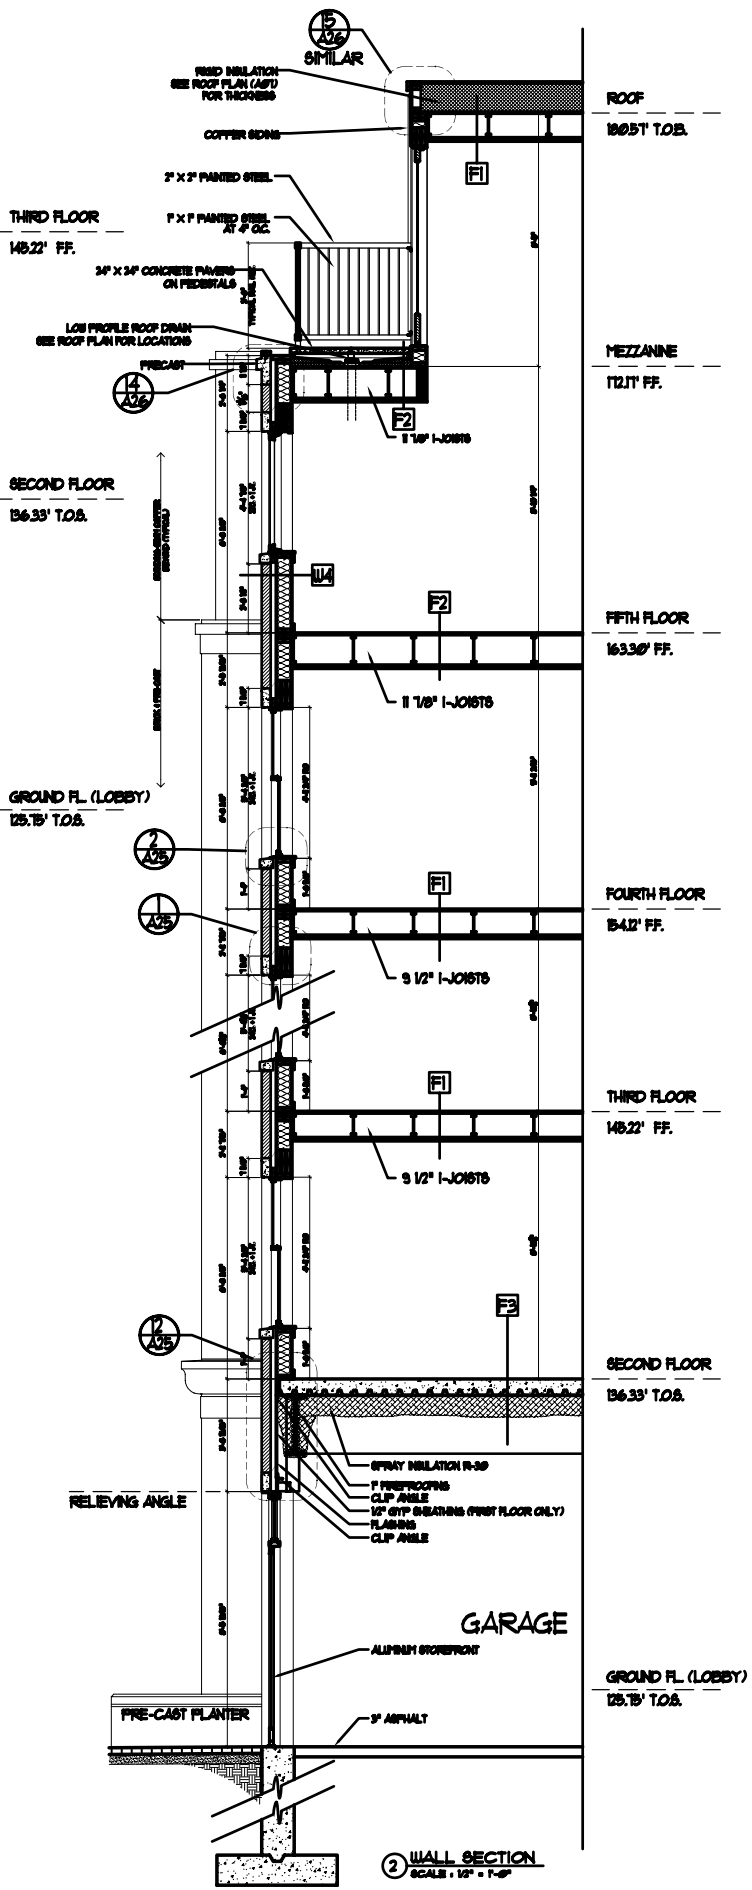

2 WALL SECTION  
SCALE: 1/2" = 1'-0"

A14

WALL SECTIONS		Date: 12 July 2005	Scale: 1/2" = 1'-0"
Project: WALKER TERRACE		Revisions:	Checked By:
ONE WALKER STREET PORTLAND, MAINE			

ARCHETYPE, P.A.  
ARCHITECTS  
48 Union Wharf, Portland, Maine 04101  
(207) 772-6022 Fax (207) 772-0056

OWNER:	MAINE WORKFORCE HOUSING, LLC
	One Longfellow Square, Portland, Maine 04101 (207) 871-9811 Fax (207) 761-0155