
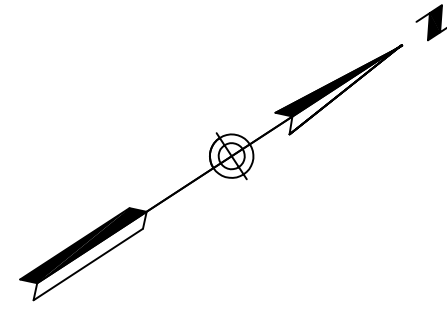


Date:	7-12-05
Scale:	AS NOTED
Revisions:	Drawn By: CLC Checked By: AWM


ARCHETYPE, P.A.
ARCHITECTS
48 Union Wharf Portland, Maine 04101
(207) 772-6022 Fax (207) 772-4056

Project:
WALKER TERRACE
Walker Street,
Portland, Maine 04101


Owner:
MAINE WORKFORCE HOUSING, LLC
One Longfellow Square, Portland, Maine 04105
(207) 871-9811 Fax (207) 761-0155

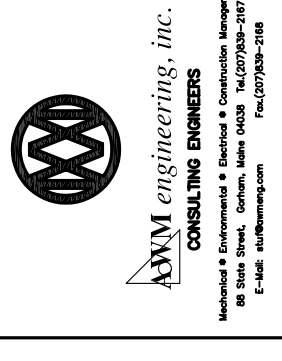

① FOURTH FLOOR PLAN
SCALE : 1/8" = 1'-0"

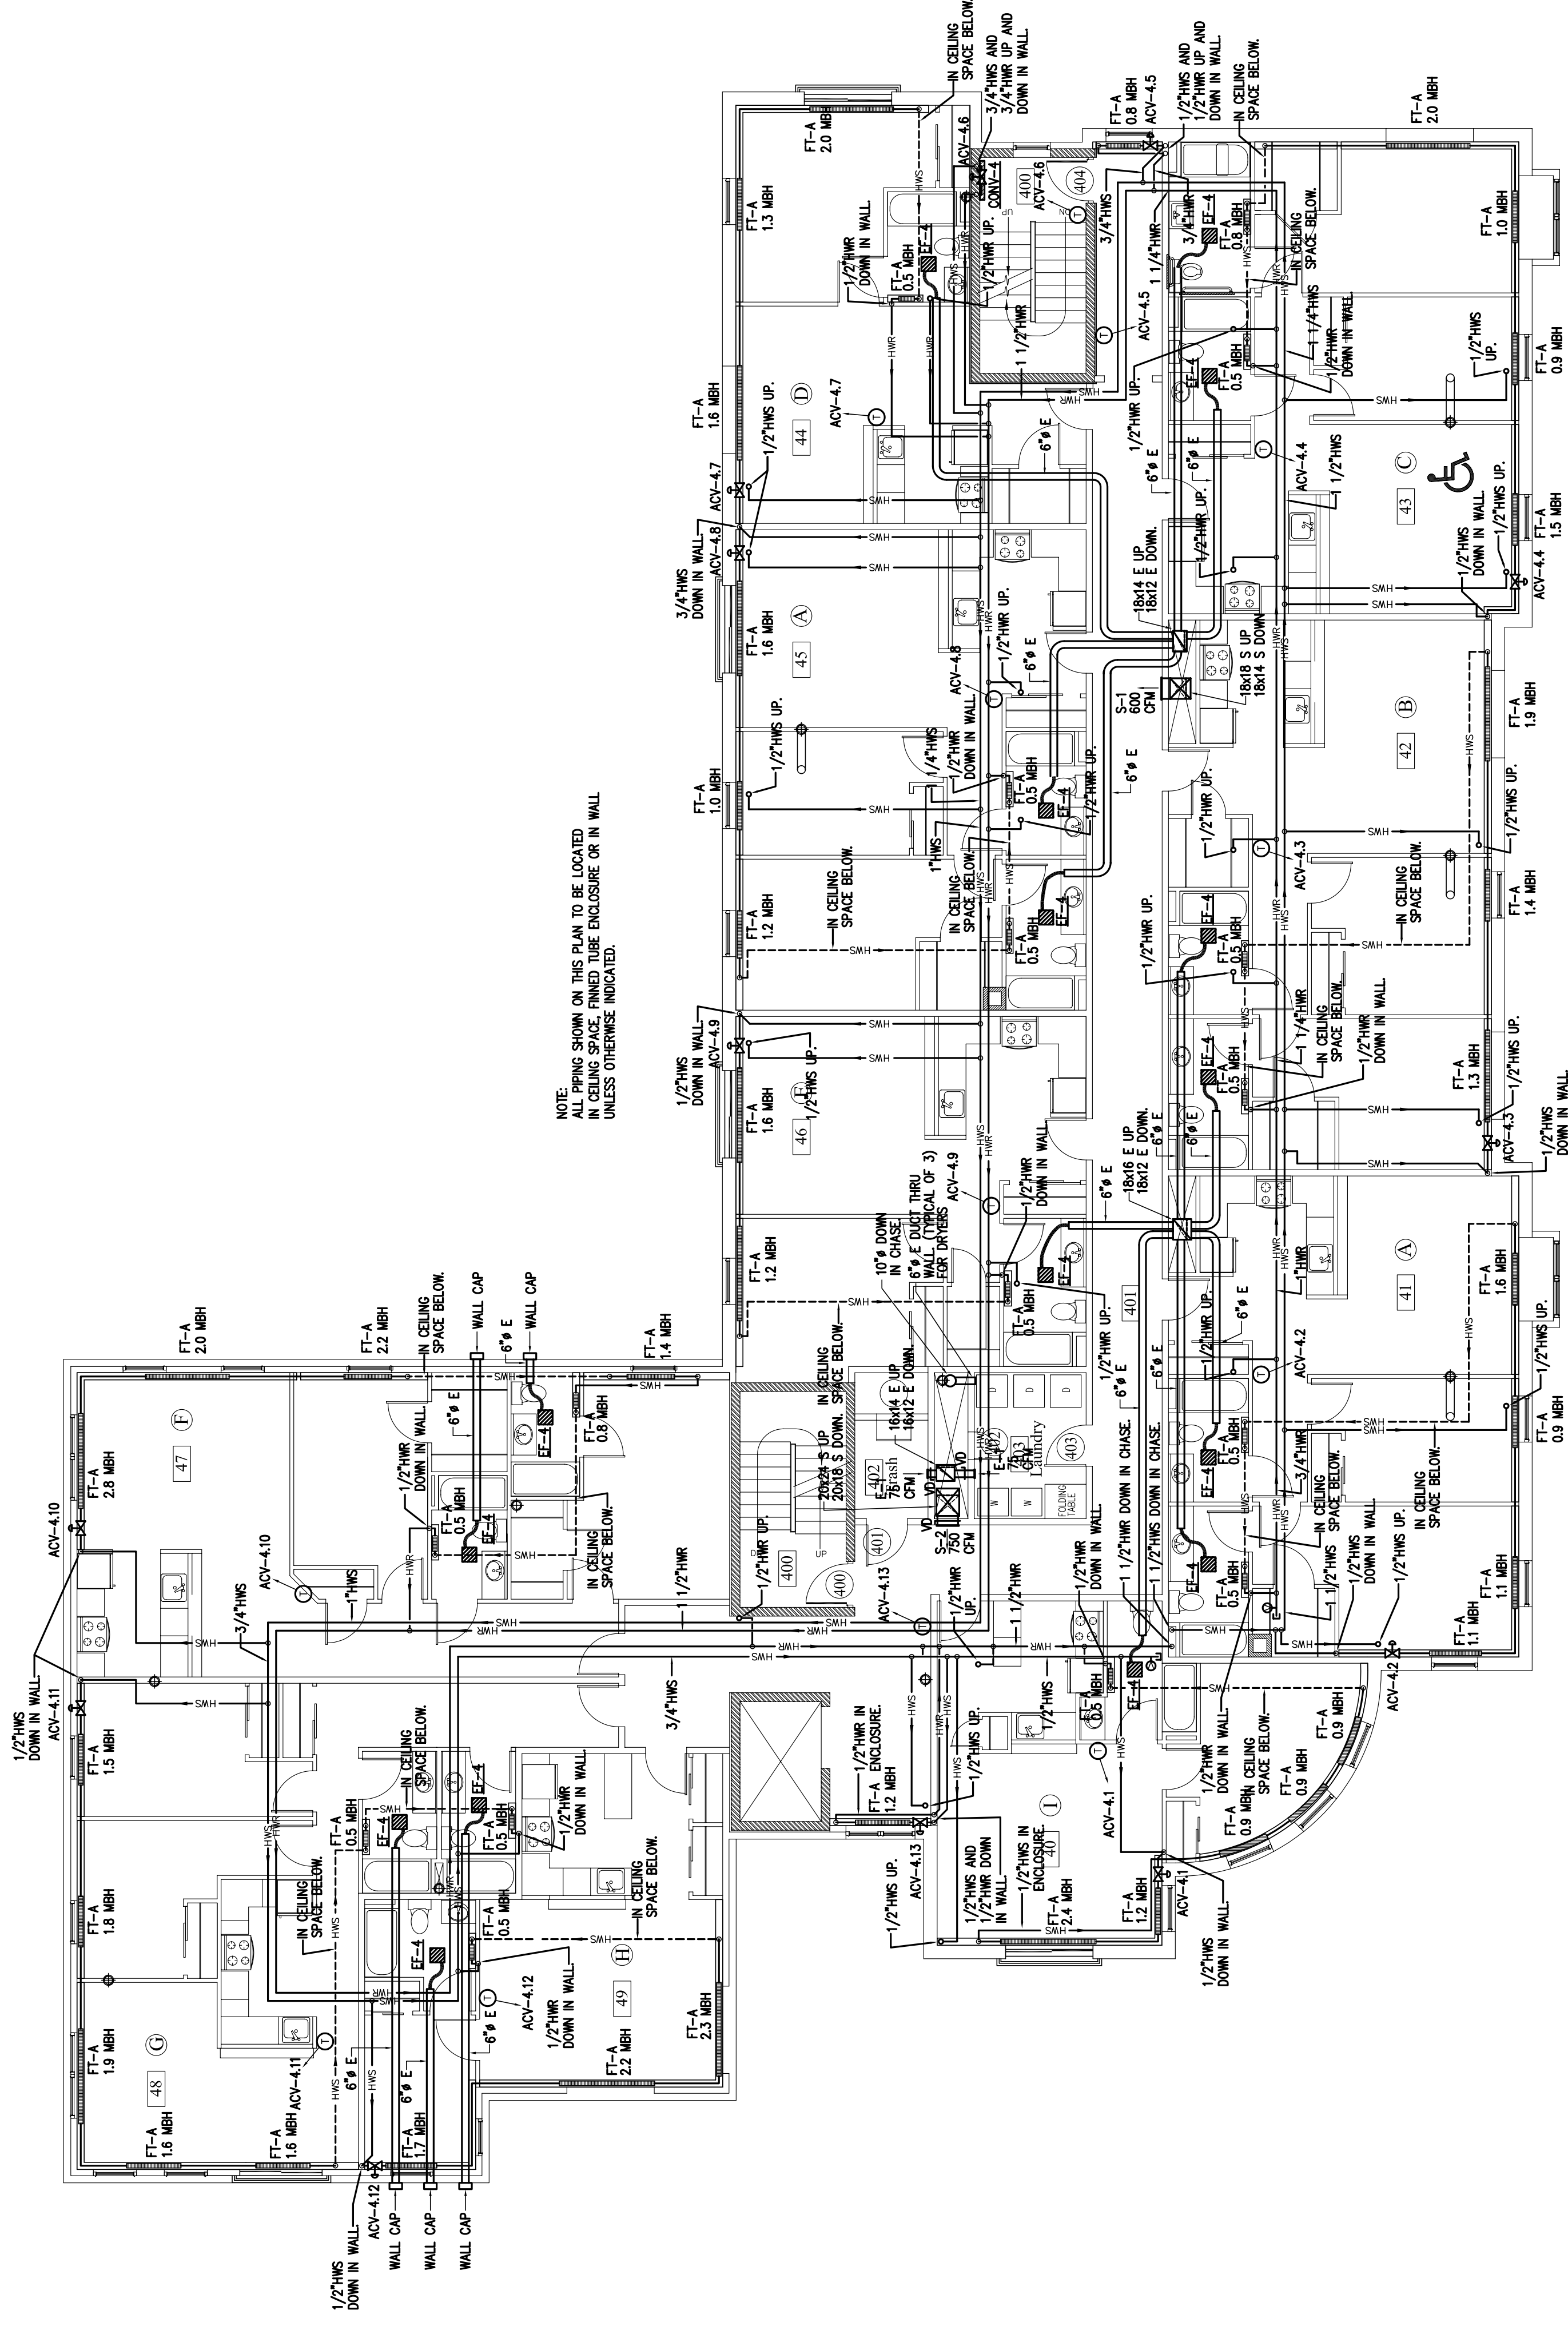

NOTE:
FANINGS SHOWN ON THIS PLAN TO BE LOCATED
IN CEILING SPACE FINISHED TUBE ENCLOSURE OR IN WALL
UNLESS OTHERWISE INDICATED.

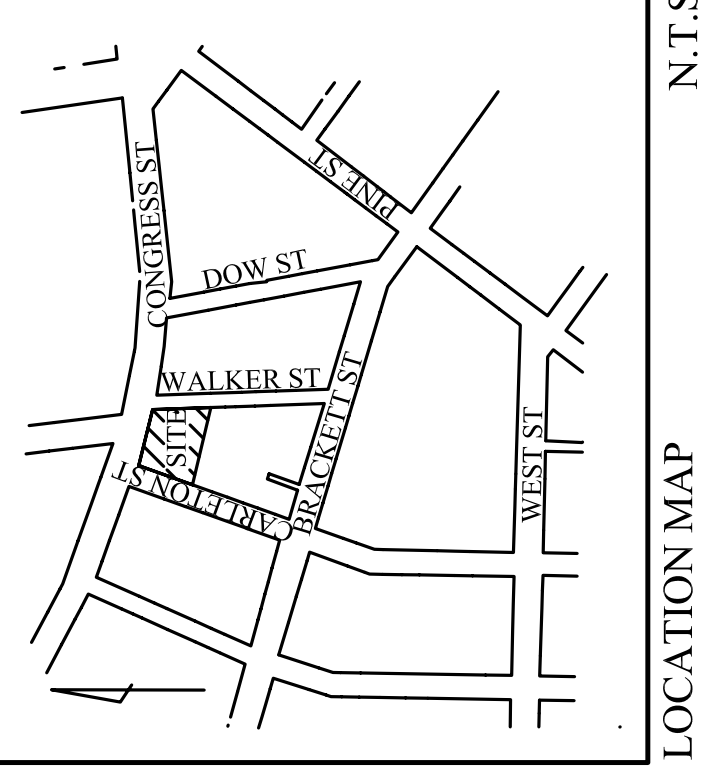

LOCATION MAP
N.T.S.