

WALKER TERRACE

MECHANICAL
5th FLOOR
PLAN

Date:	7-12-05
Scale:	AS NOTED
Revisions:	Drawn By: CLC Checked By: AWM

ARCHETYPE, P.A.
ARCHITECTS

48 Union Wharf
Portland, Maine 04101

(207) 772-6022 Fax (207) 772-4056



Project:

Walker Terrace,
Portland, Maine 04101


Walker Street,

Owner:

MAINE WORKFORCE HOUSING, LLC
One Longfellow Square, Portland, Maine 04101
(207) 871-9811 Fax (207) 761-0155

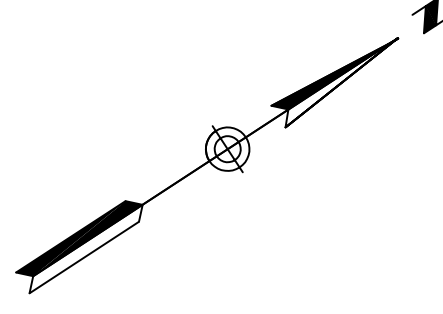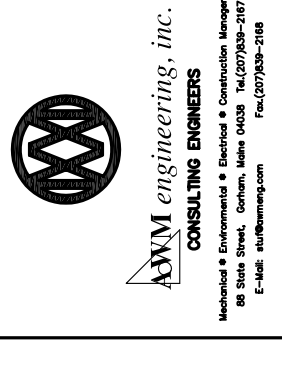

1 FIFTH FLOOR PLAN
SCALE : 1/8" = 1'-0"

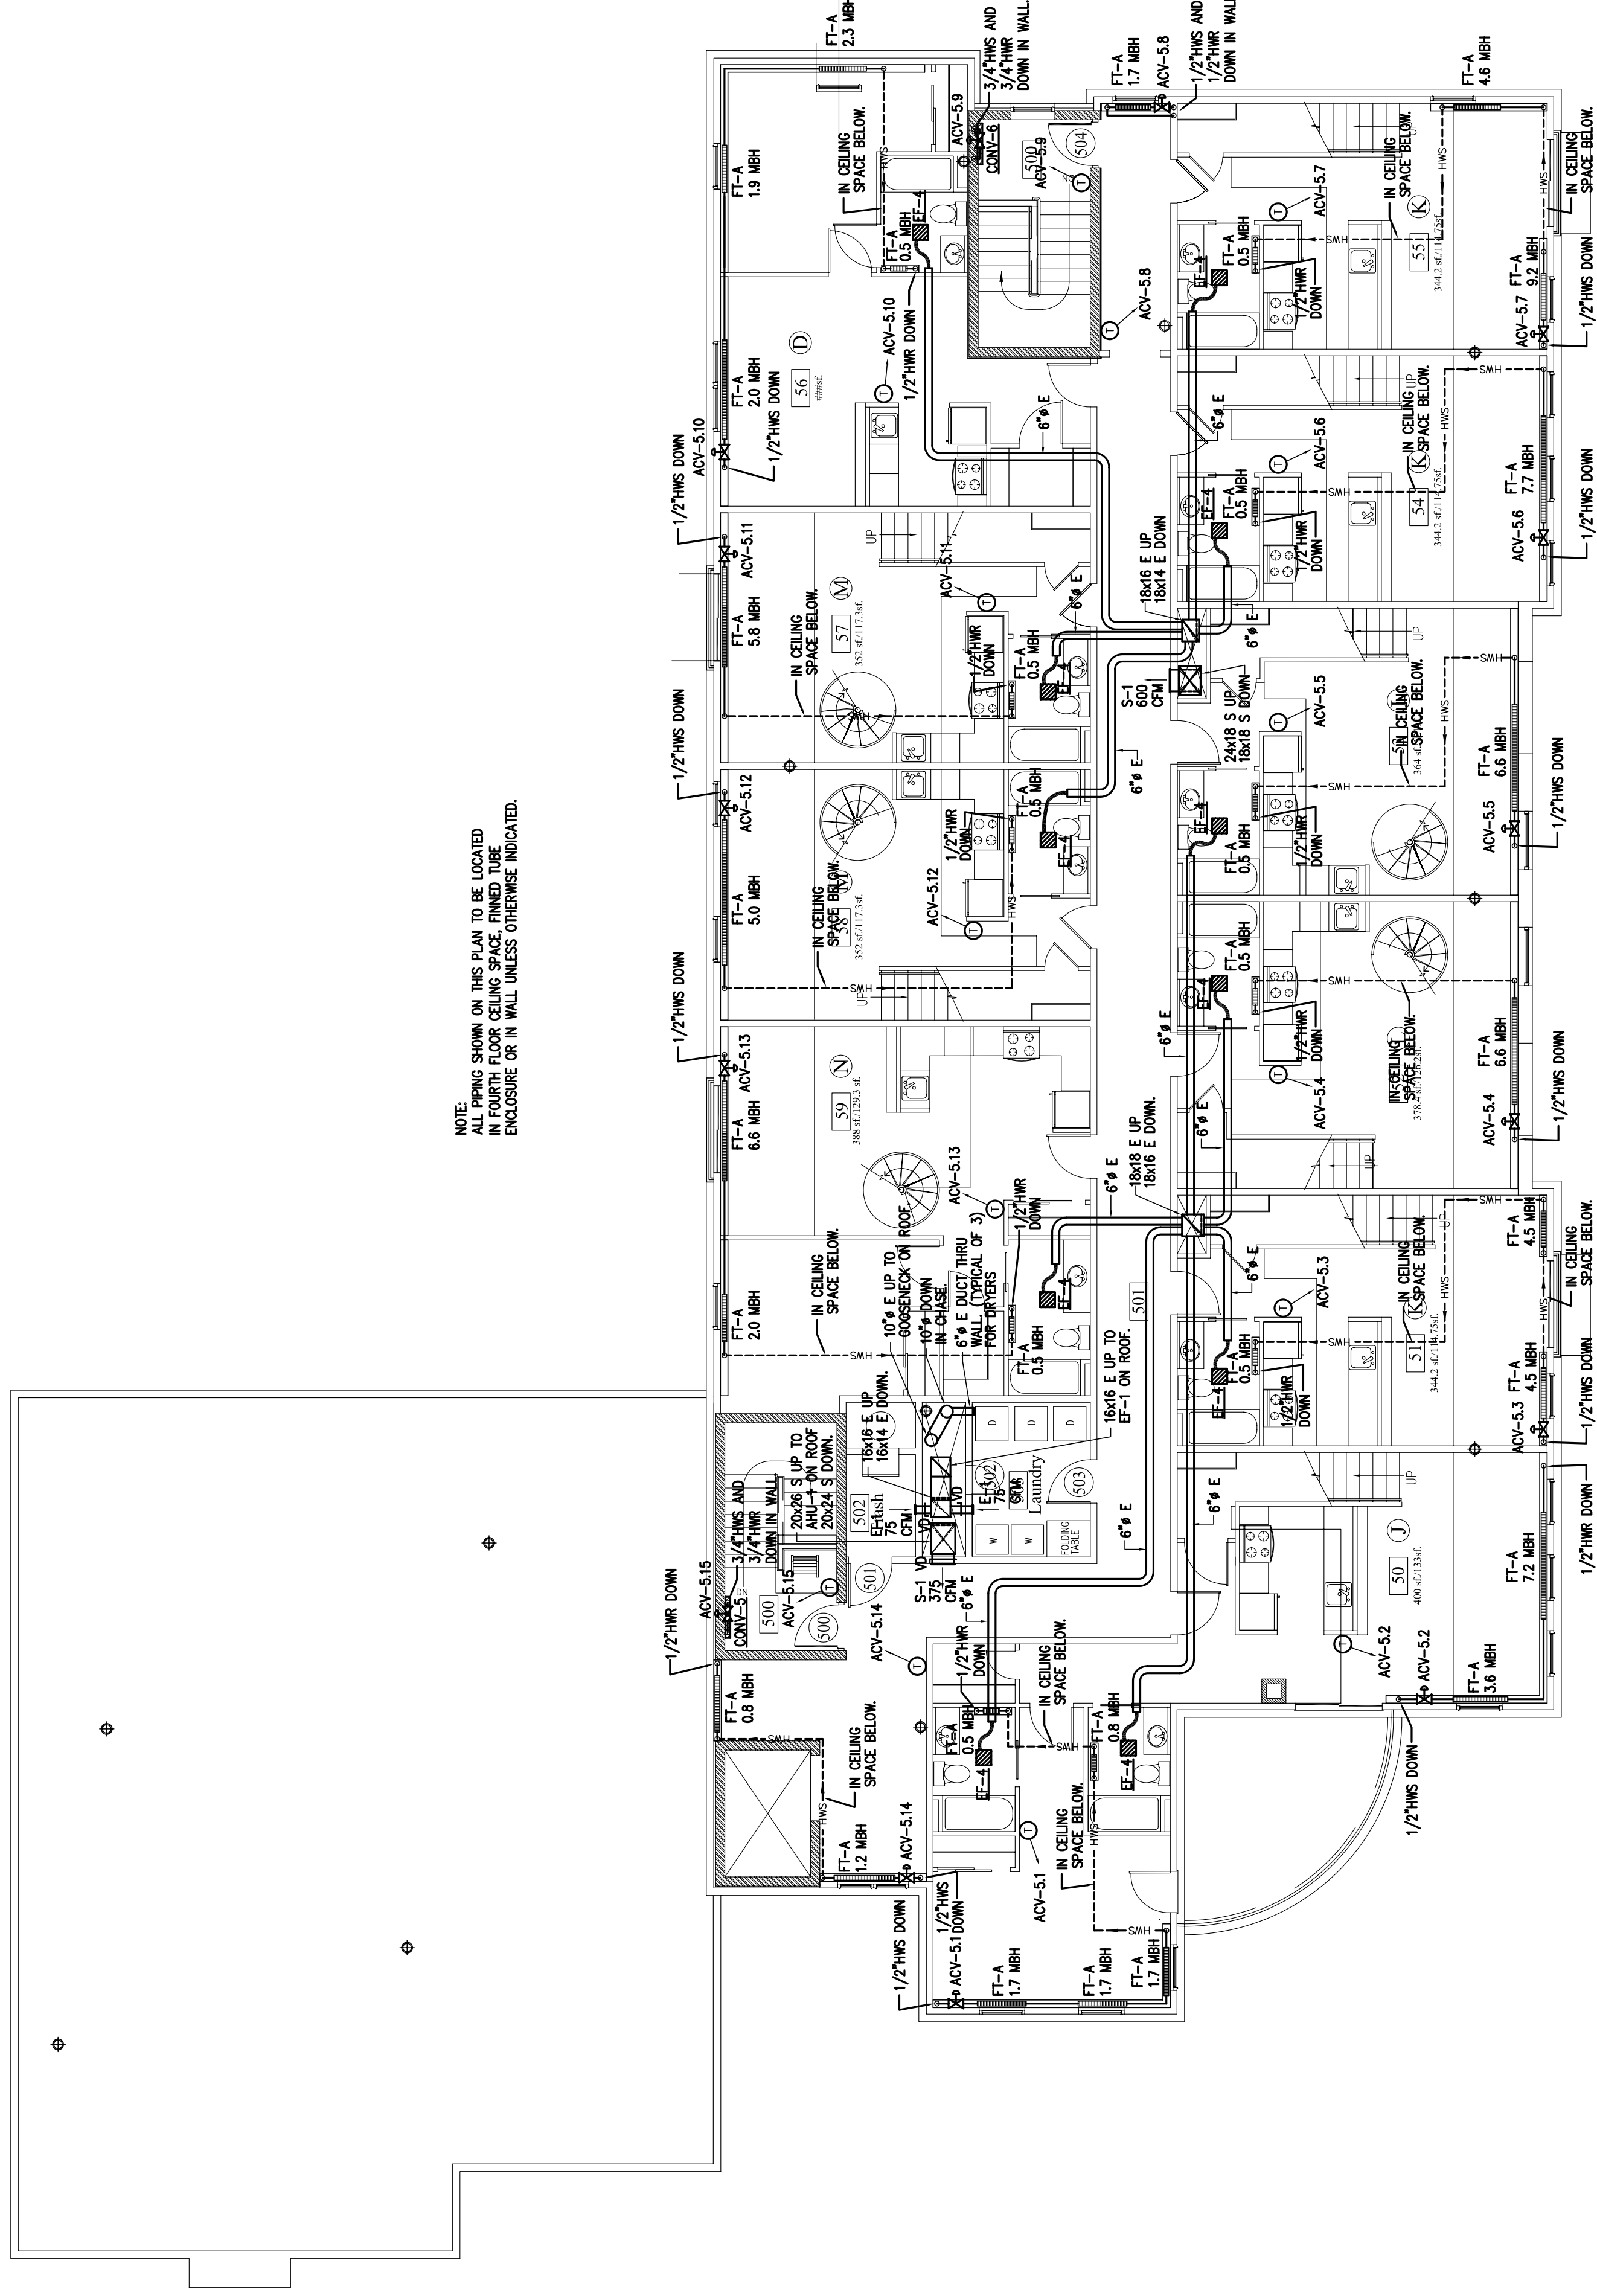

NOTE:
ALL ITEMS SHOWN ON THIS PLAN TO BE LOCATED
IN FOURTH FLOOR CEILING SPACE, FINISHED TUBE
ENCLOSURE OR IN WALL UNLESS OTHERWISE INDICATED.

