

# EXTERIOR STAIR REPAIRS

27/29/31 Cushman Street

Portland, ME 04102


CBL No. 056 A015 273

056 A015 293

SHEET 5 OF 7


NORTH ELEVATION / STAIR

June 1, 2015

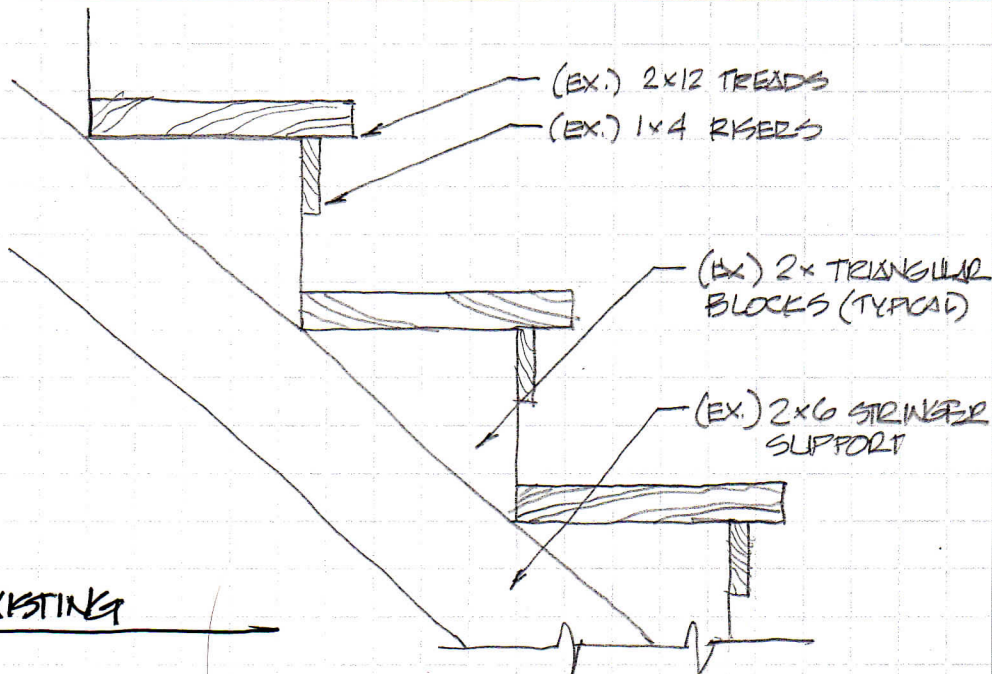

STAIR SECTION: EXISTING

SCALE: 1-1/2" = 1'-0"

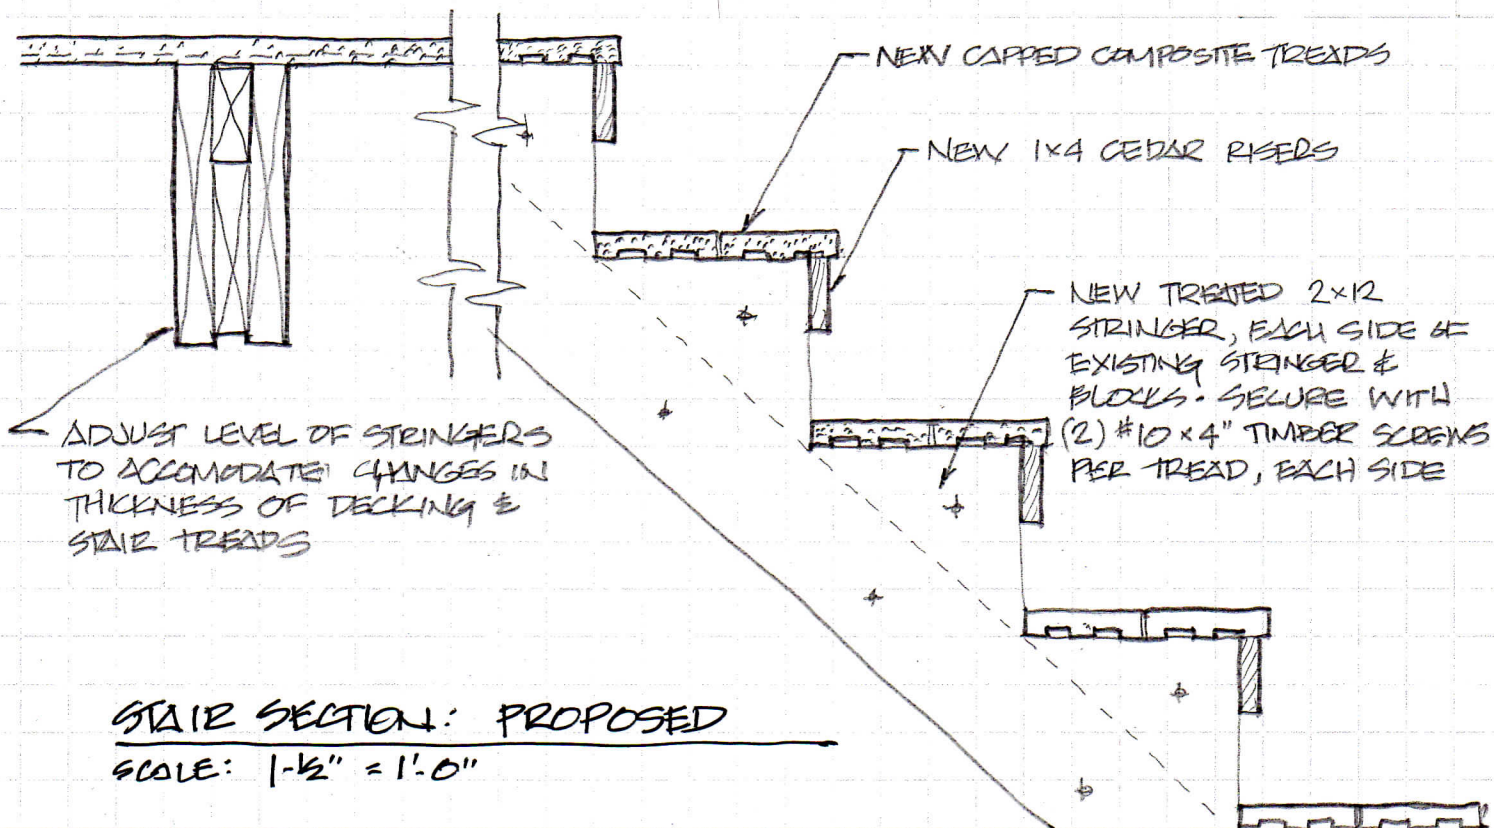

STAIR SECTION: PROPOSED

SCALE: 1-1/2" = 1'-0"

← ADJUST LEVEL OF STRINGERS TO ACCOMMODATE CHANGES IN THICKNESS OF DECKING & STAIR TREADS