
FIRST FLOOR PLAN

**A1**.

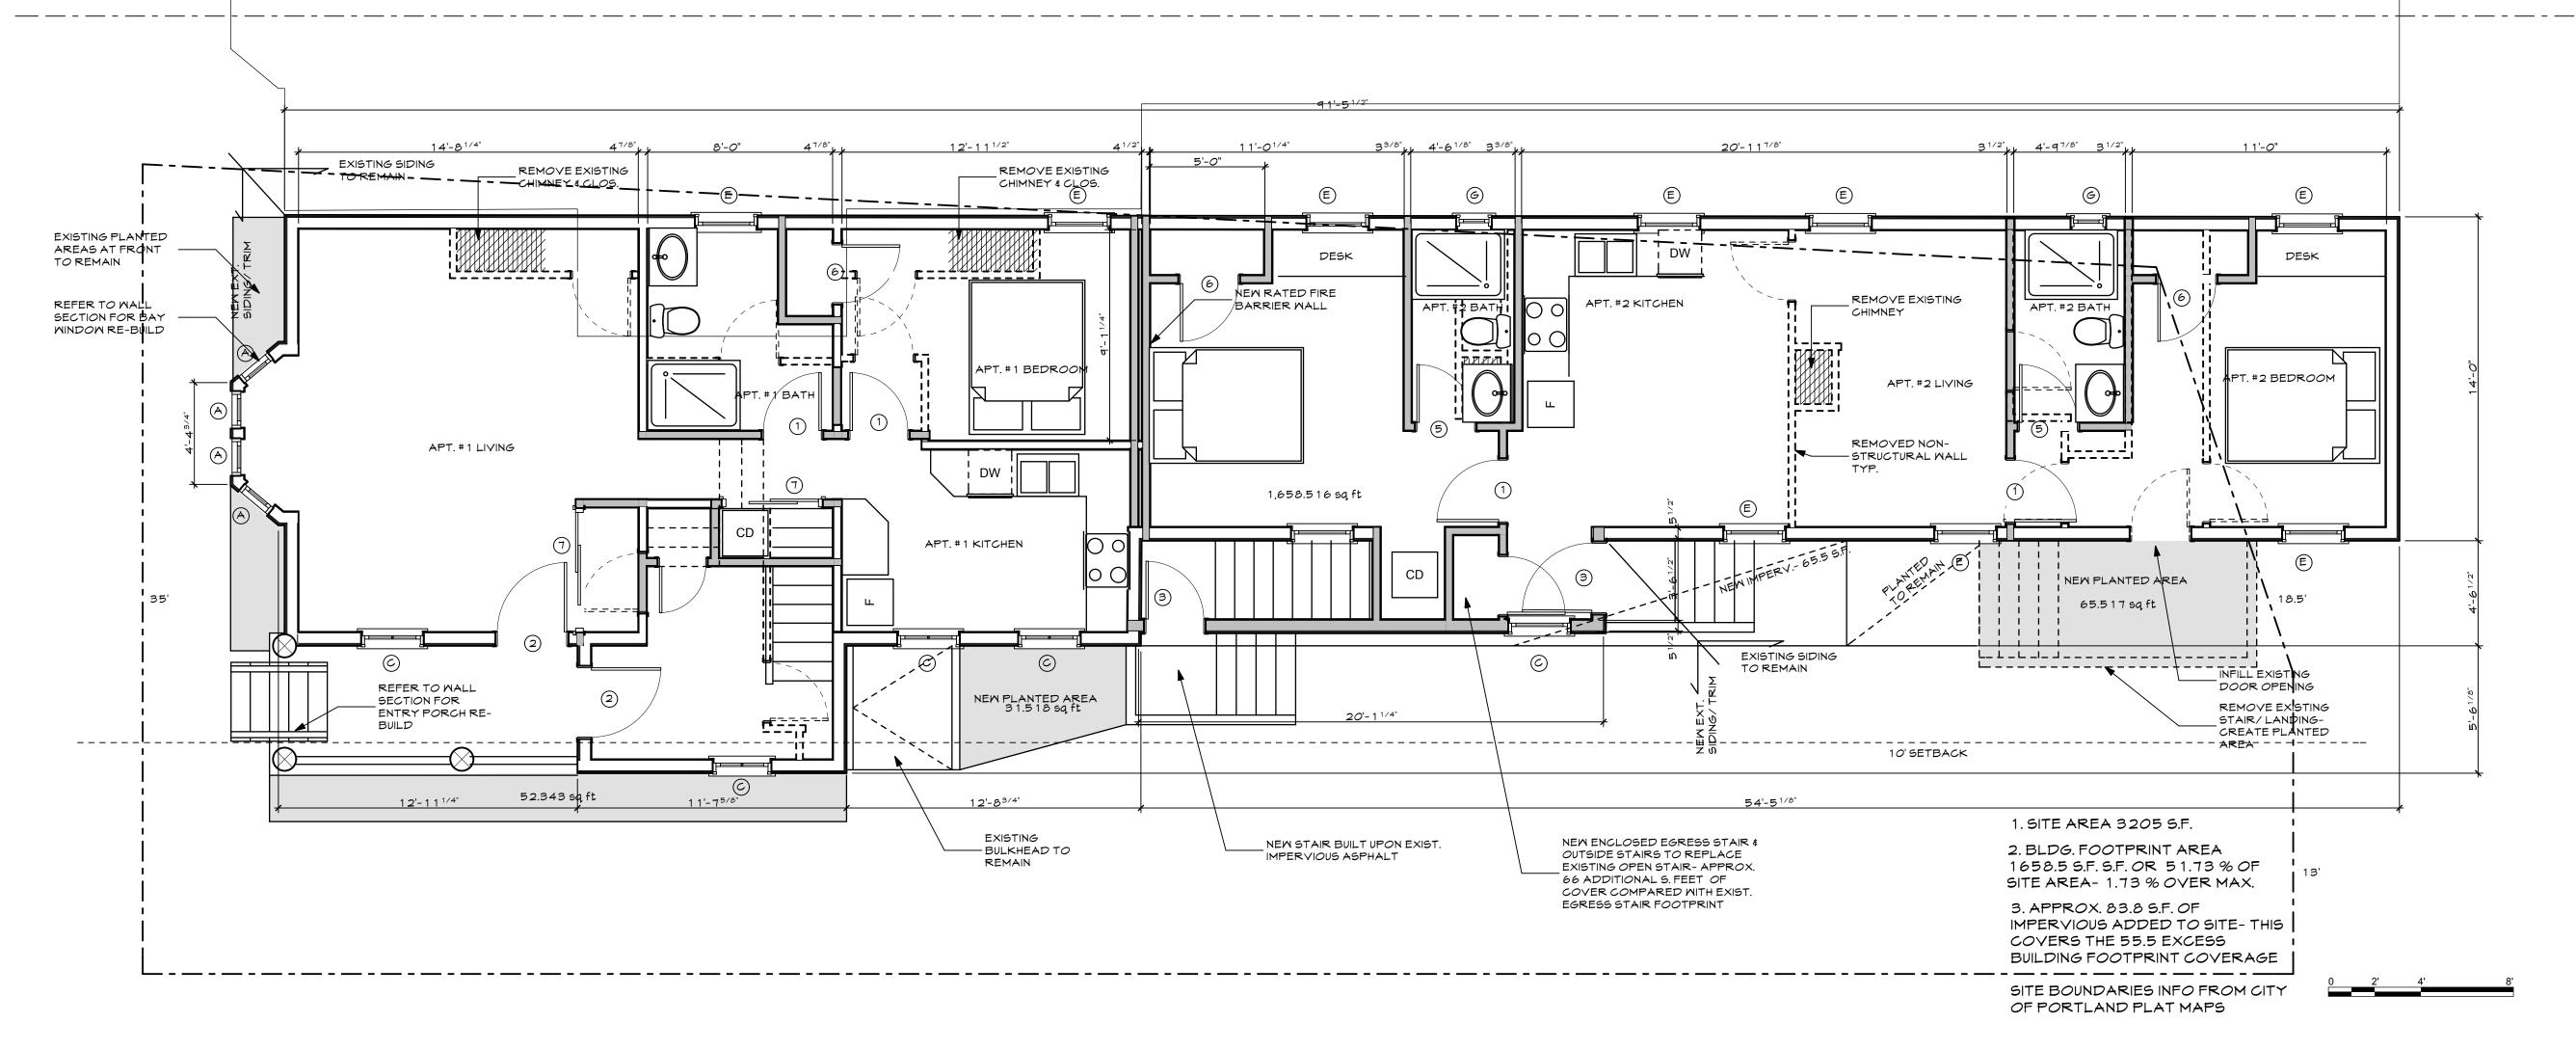

First Floor Plan
A 1.1 SCALE: 1/4" = 1'-C